


GENERAL NOTES

DO NOT SCALE DRAWINGS. USE DIMENSIONED DRAWINGS ONLY.
ALL DIMENSIONS TO BE CHECKED PRIOR TO COMMENCEMENT OF ANY WORKS. AND / OR PREPARATION OF ANY SHOP DRAWINGS.
ALL DISCREPANCIES TO BE REPORTED TO THE ARCHITECT.
THIS DRAWING TO BE READ IN CONJUNCTION WITH ALL OTHER ARCHITECTS DRAWINGS AND SPECIFICATIONS AND OTHER CONSULTANTS INFORMATION
ALL STRUCTURAL ELEMENTS TO BE CROSS CHECKED WITH ENGINEERS DOCUMENTS

- NOTES
- New galvanized steel conduit - painted black
 - WL2 - Rectangular Wall Light - Powder coated black metal (180W x 100D x 100H)
 - DL1 - Cylindrical Soffit Mounted Light - Powder coated black metal (130Diam. x 135H)
 - External Driver cabinet (350w x 300d x 600h)

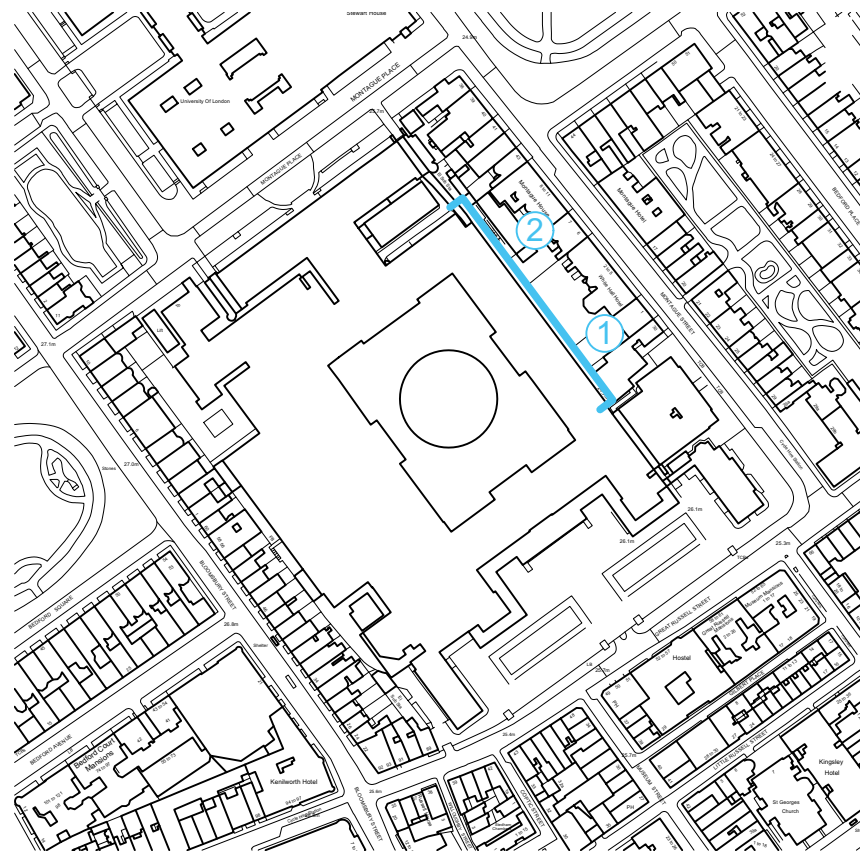


SCHEDULE REFERENCES

REVISION SCHEDULE			
REVISION	DATE	DESCRIPTION	ISSUED BY
A	21/11/2023	For information	JD
P1	24/04/2024	Planning and Listed Building Applications Issue	JD
P2	24/06/2024	Revise Planning and Listed Building Applications Issue	JD

Nex—
55 Whitfield St,
London W1T 4AH
e: office@nex-architecture.com
t: +44 20 7183 0900

—The British Museum
Great Russell St, London WC1B 3DG

PROJECT: BM Lighting			
DRAWING: East Road - East Elevation (Proposed)			
STATUS: Information	DATE: 24/06/2024	DRAWN: AS	CHECKED: JD
SCALE: 1:100 @ ISO A1	DRAWING NO.: 113-Nex-00-XX-DR-A-253	REVISION: P2	

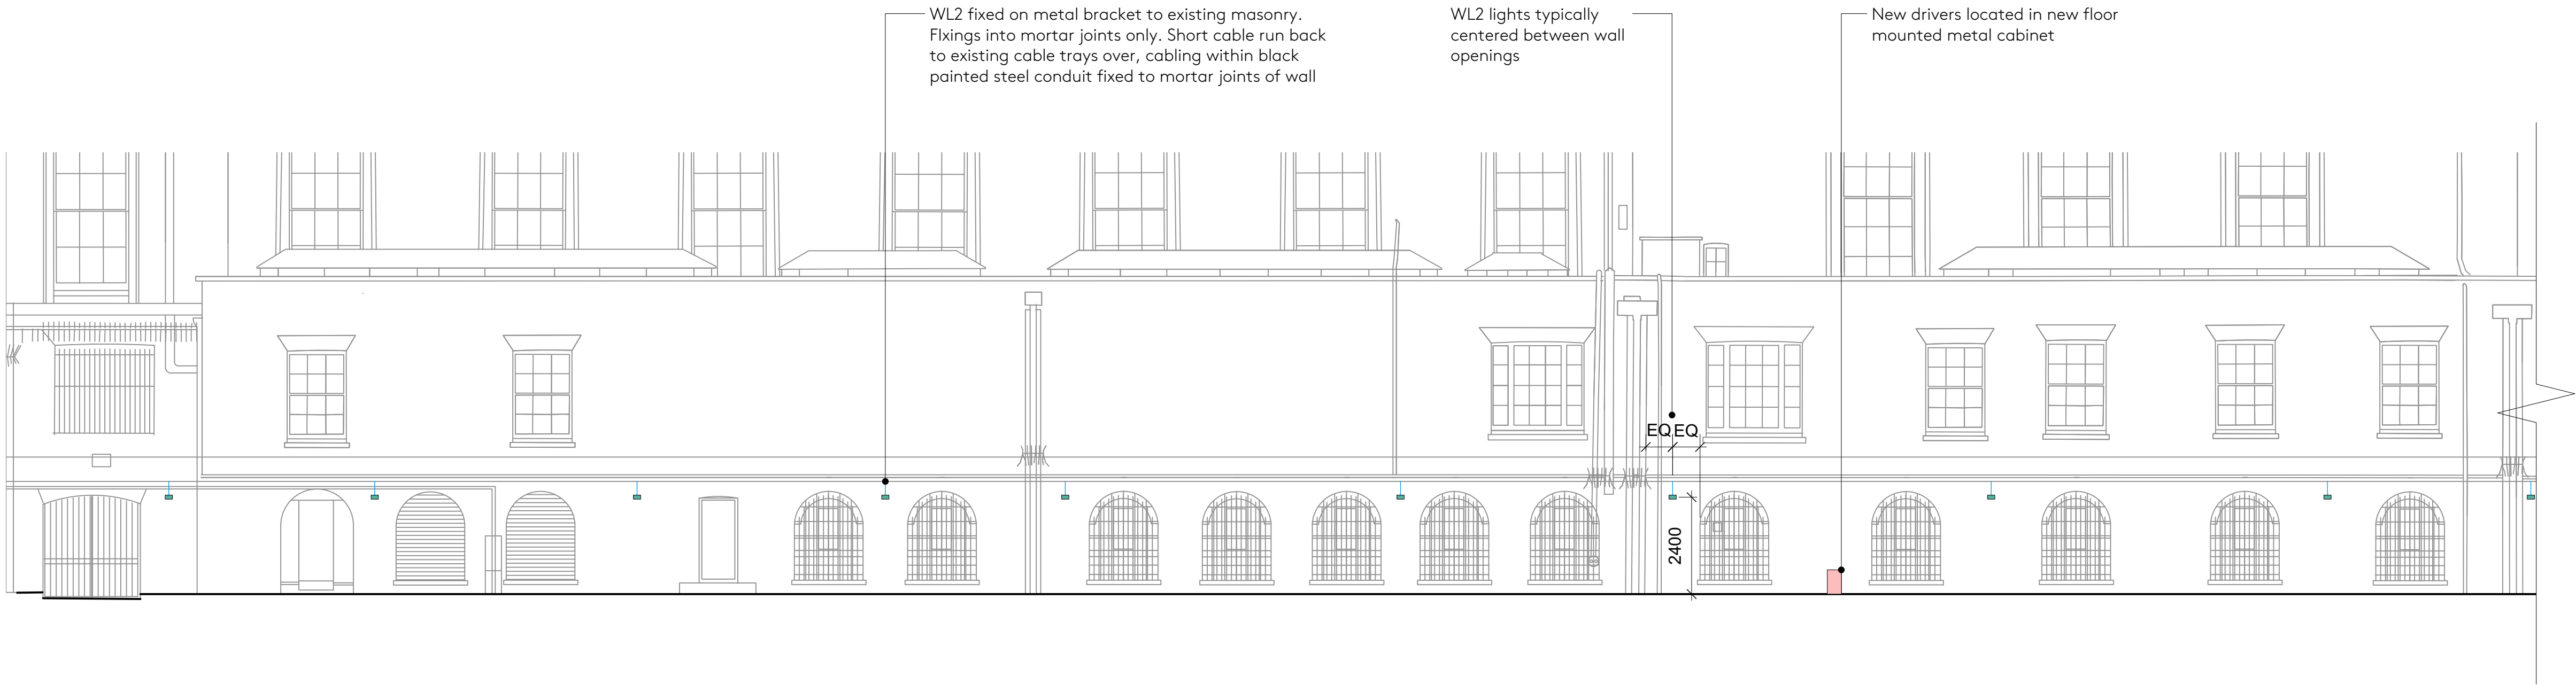

1 East Road - East Elevation South End (Proposed)
Scale: 1:100



2 East Road - East Elevation North End (Proposed)
Scale: 1:100