


GENERAL NOTES

DO NOT SCALE DRAWINGS. USE DIMENSIONED DRAWINGS ONLY.
ALL DIMENSIONS TO BE CHECKED PRIOR TO COMMENCEMENT OF ANY WORKS. AND / OR PREPARATION OF ANY SHOP DRAWINGS.
ALL DISCREPANCIES TO BE REPORTED TO THE ARCHITECT.
THIS DRAWING TO BE READ IN CONJUNCTION WITH ALL OTHER ARCHITECTS DRAWINGS AND SPECIFICATIONS AND OTHER CONSULTANTS INFORMATION
ALL STRUCTURAL ELEMENTS TO BE CROSS CHECKED WITH ENGINEERS DOCUMENTS

NOTES

SP1 - Cylindrical Spot Light - Powder coated black metal (50W x 85D x 83H)

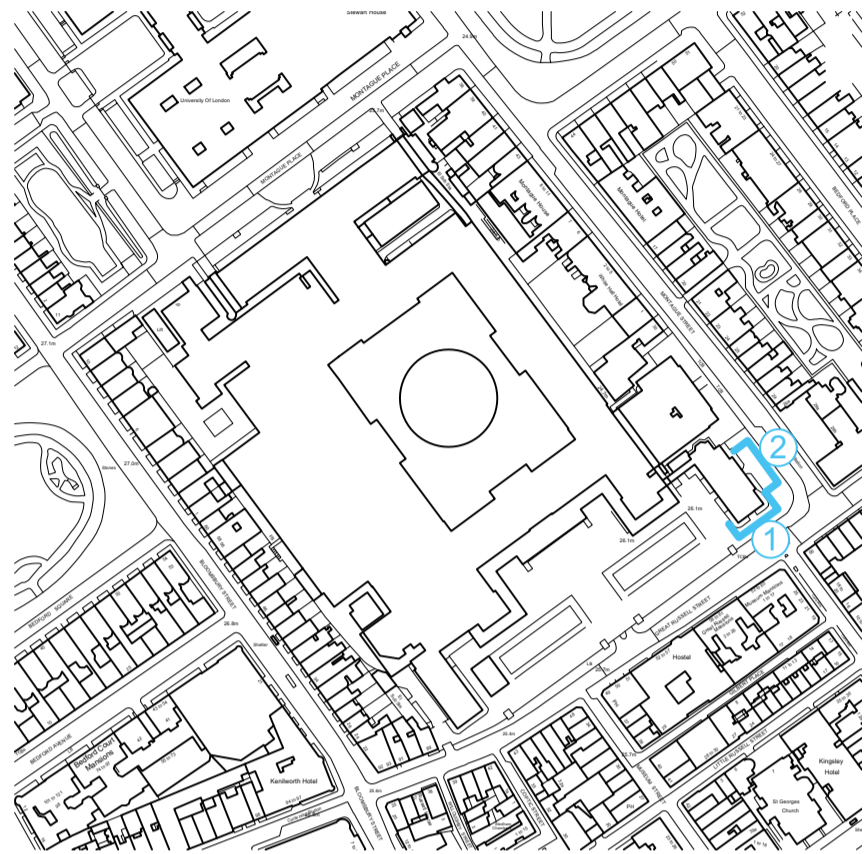


SCHEDULE REFERENCES

REVISION SCHEDULE			
REVISION	DATE	DESCRIPTION	ISSUED BY
P1	11/07/2024	Planning and Listed Building Application Issue	JD

Nex—
55 Whitfield St,
London W1T 4AH
e: office@nex-architecture.com
t: +44 20 7183 0900

—The British Museum
Great Russell St, London WC1B 3DG

PROJECT: BM Lighting			
DRAWING: East Residence - Elevations (Proposed)			
STATUS: Information	DATE: 11/07/2024	DRAWN: RW	CHECKED: JD
SCALE: 1:100 @ ISO A1	DRAWING NO.: 113-Nex-00-XX-DR-A-265	REVISION: P1	

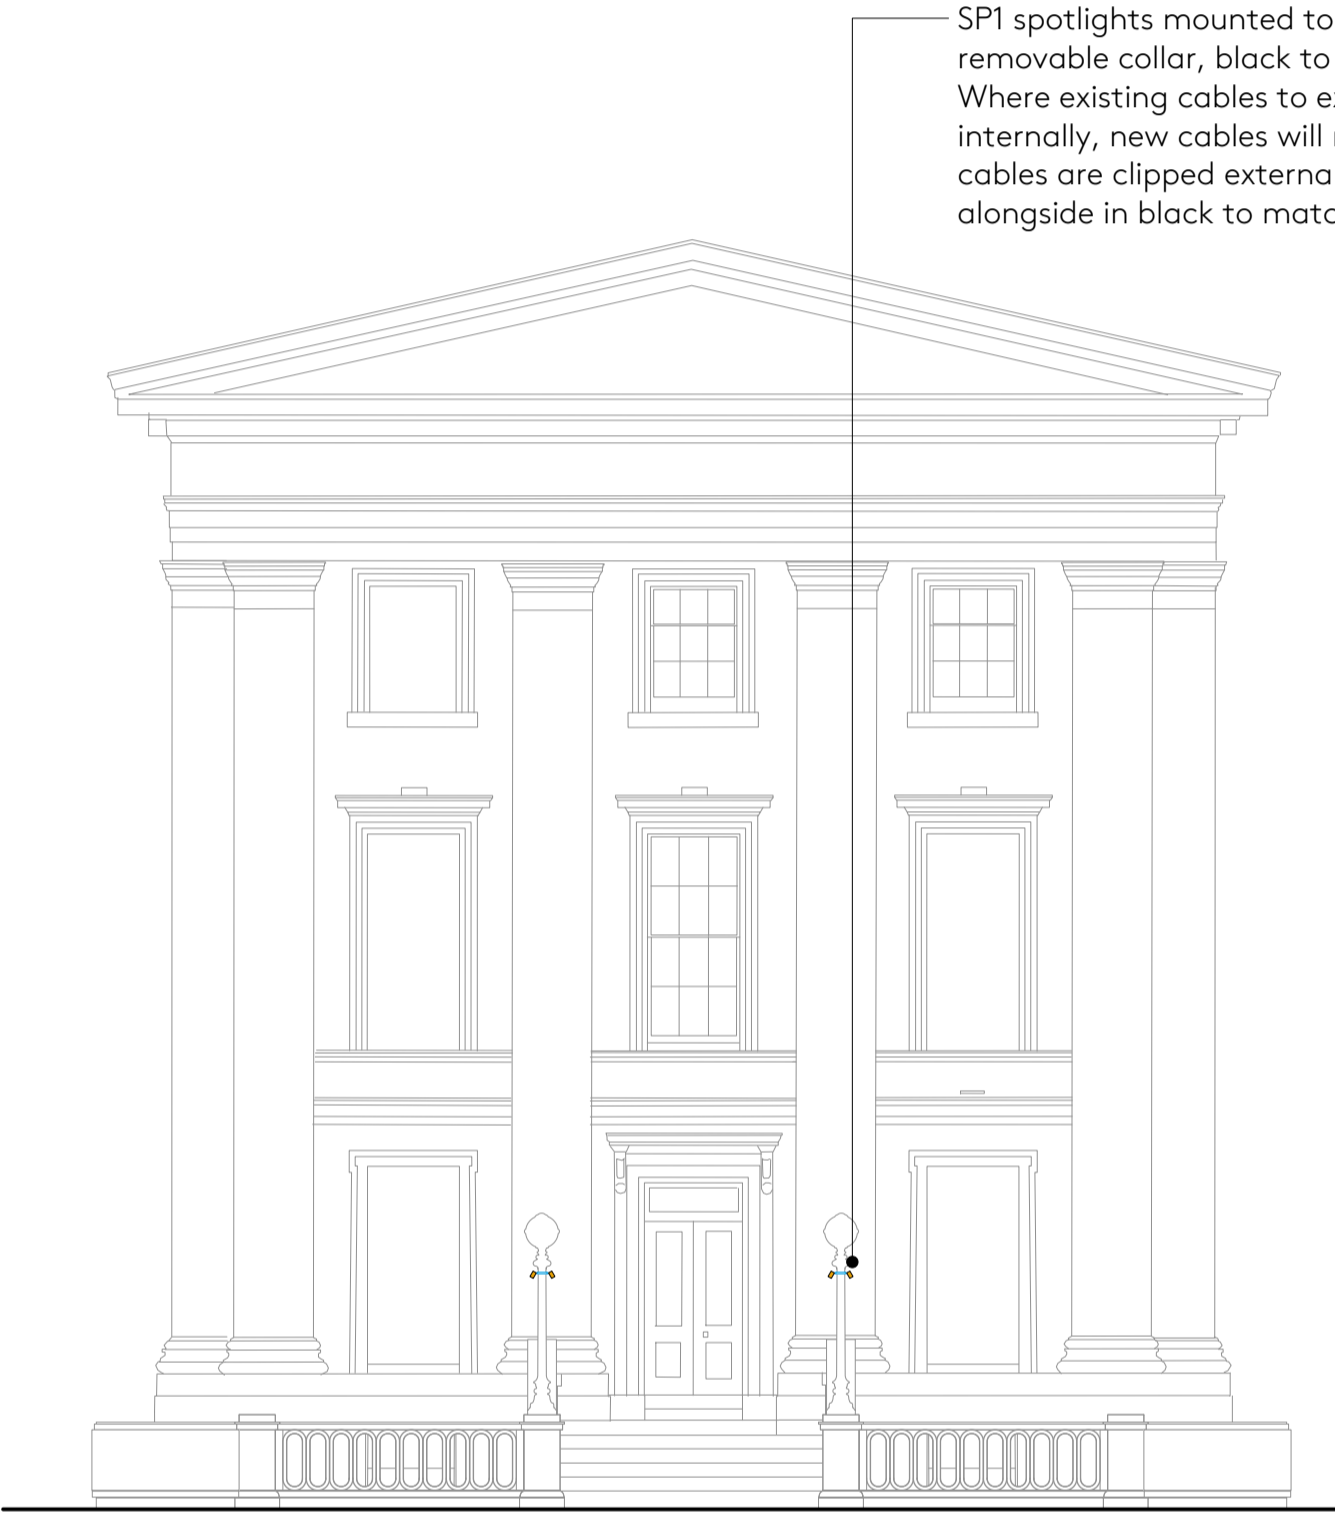

1 East Residence South Elevation - Proposed
Scale: 1:100



2 East Residence East Elevation - Proposed
Scale: 1:100