


GENERAL NOTES

DO NOT SCALE DRAWINGS. USE DIMENSIONED DRAWINGS ONLY.
ALL DIMENSIONS TO BE CHECKED PRIOR TO COMMENCEMENT OF ANY WORKS, AND / OR PREPARATION OF ANY SHOP DRAWINGS.
ALL DISCREPANCIES TO BE REPORTED TO THE ARCHITECT.
THIS DRAWING TO BE READ IN CONJUNCTION WITH ALL OTHER ARCHITECTS DRAWINGS AND SPECIFICATIONS AND OTHER CONSULTANTS INFORMATION
ALL STRUCTURAL ELEMENTS TO BE CROSS CHECKED WITH ENGINEERS DOCUMENTS

NOTES

SCHEDULE REFERENCES

| REVISION SCHEDULE | | | |
|-------------------|------------|--|-----------|
| REVISION | DATE | DESCRIPTION | ISSUED BY |
| P1 | 24/04/2024 | Planning and Listed Building Applications Issue | |
| P2 | 24/06/2024 | Revise Planning and Listed Building Applications Issue | |

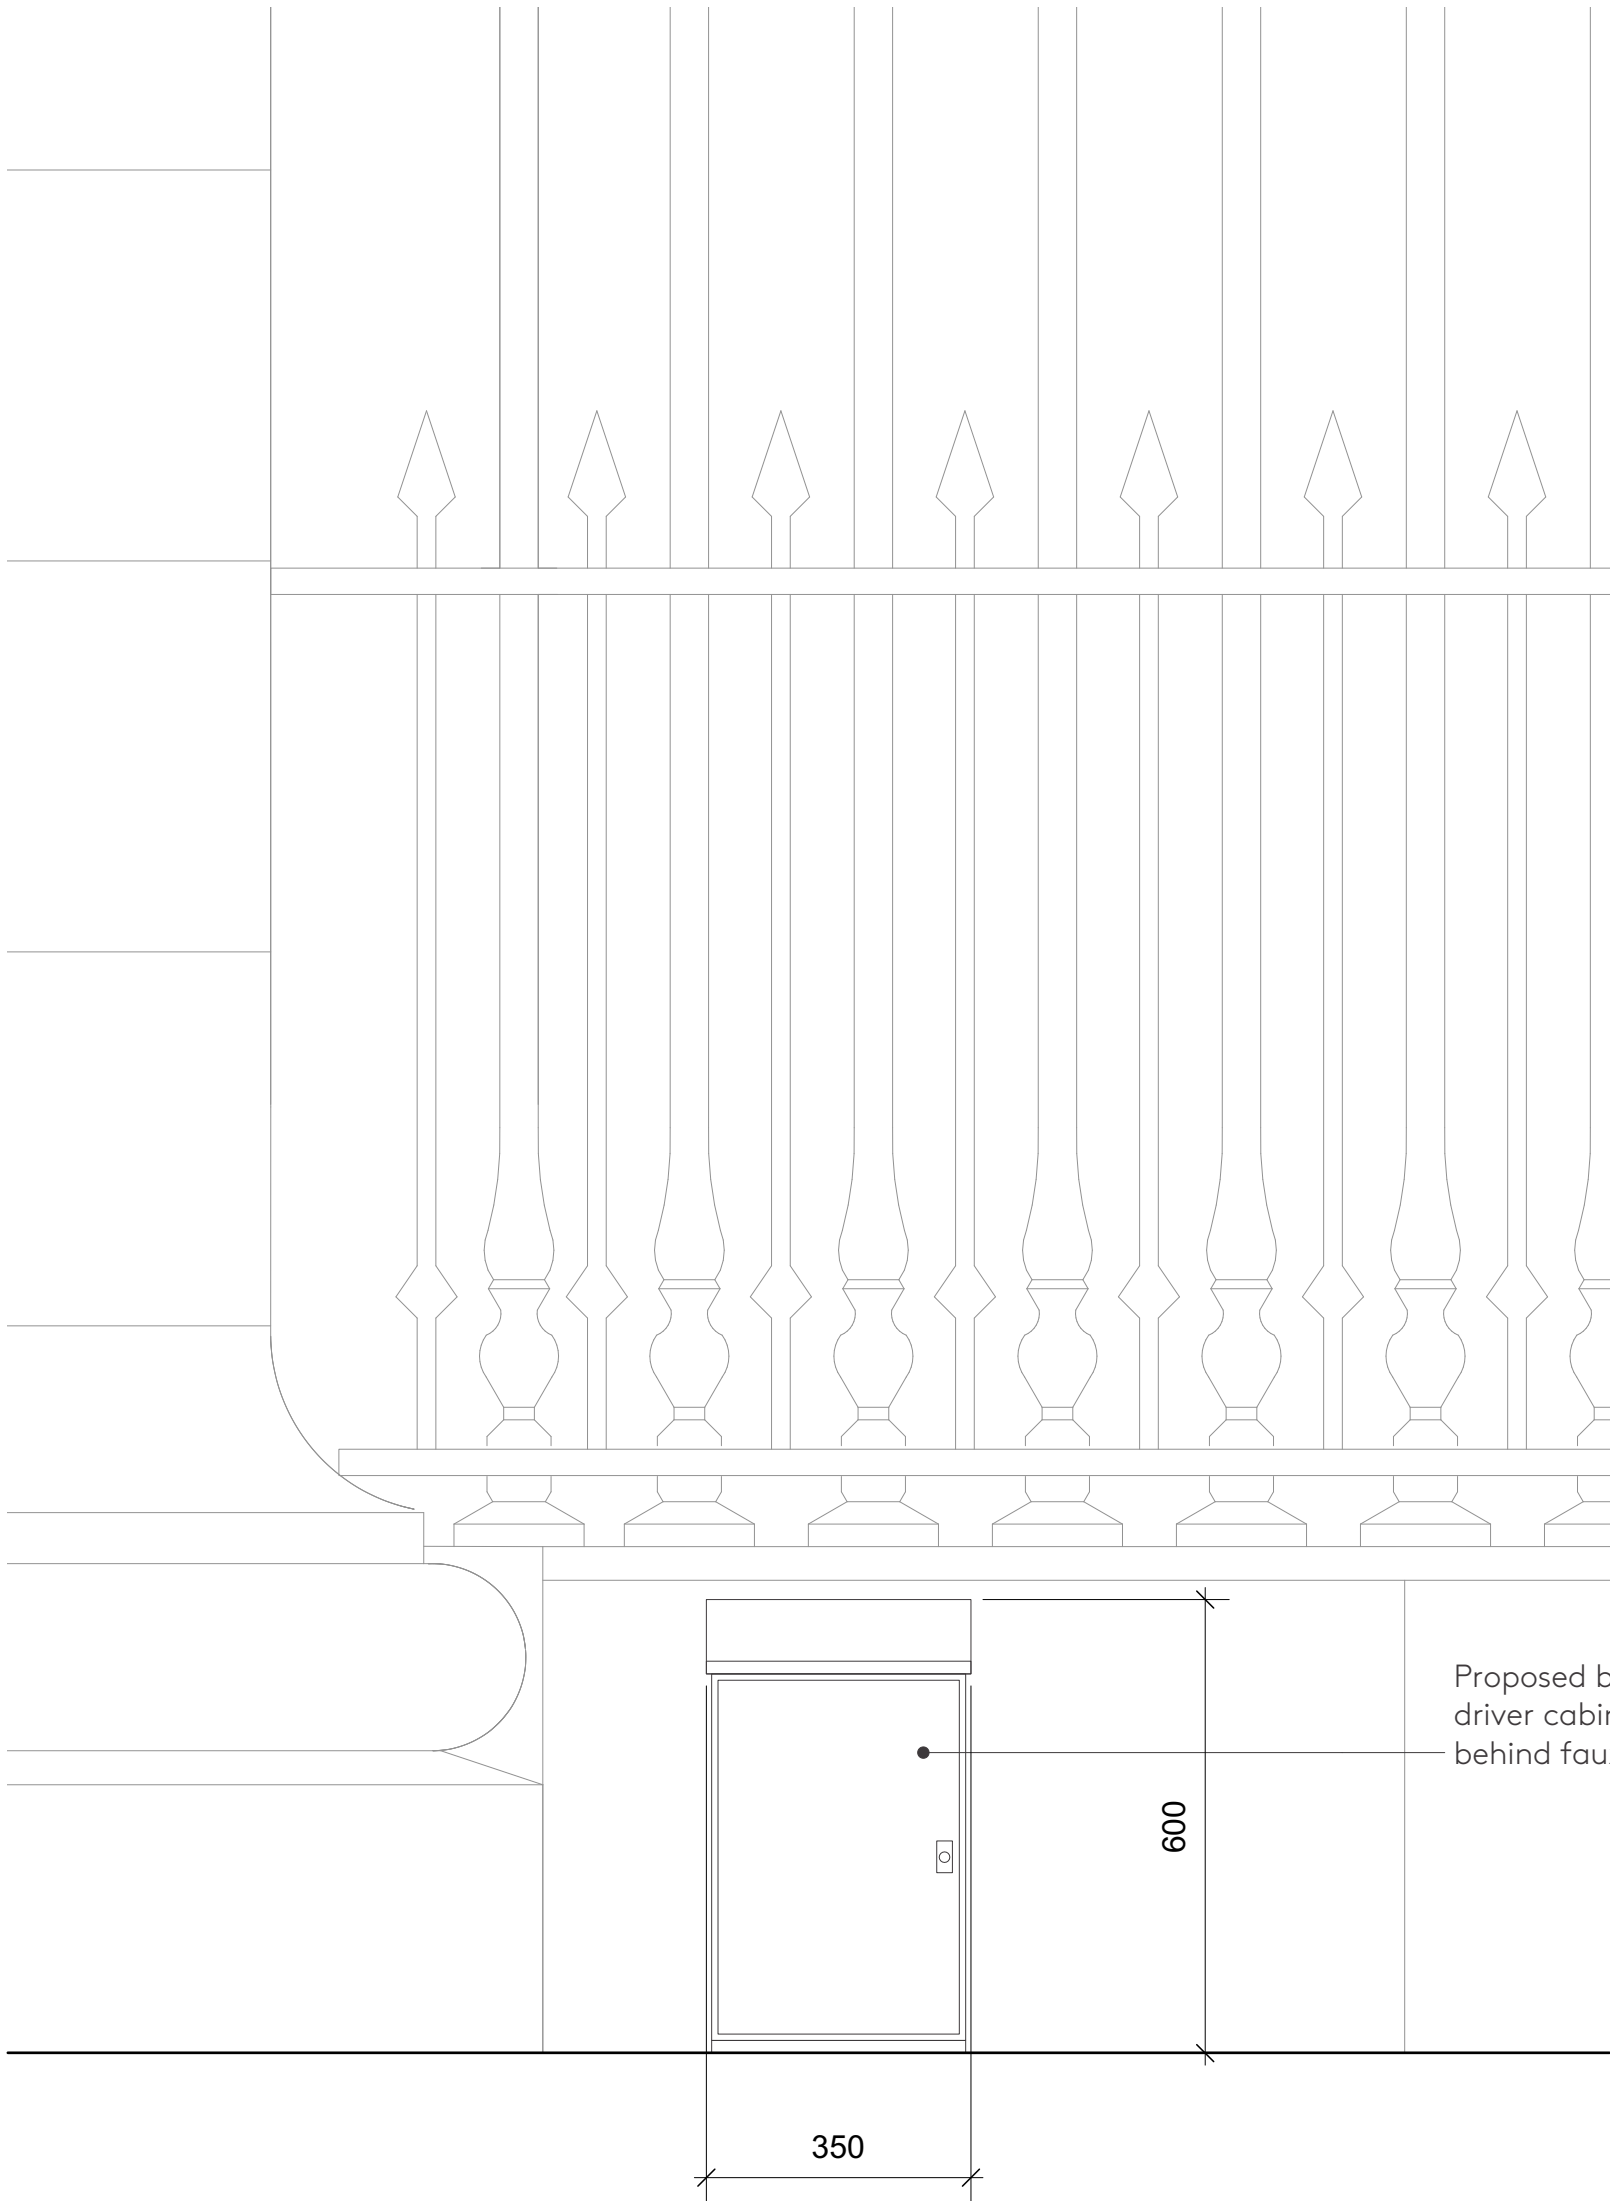

1 Typical Driver Cabinet - Front Elevation
Scale: 1:10



2 Typical Driver Cabinet - Side Elevation
Scale: 1:10

Nex—
55 Whitfield St,
London W1T 4AH
e: office@nex-architecture.com
t: +44 20 7183 0900

—The British Museum
Great Russell St, London WC1B 3DG

| | | | |
|---|--|-----------------|----------------|
| PROJECT: BM Lighting | | | |
| DRAWING: External Lighting - Proposed Details - Typical Driver Cabinet | | | |
| STATUS: Information | DATE: 24/06/2024 | DRAWN: RW | CHECKED: JD |
| SCALE: AS NOTED @ ISO A1 | DRAWING NO.: 113-Nex-00-XX-DR-A-292 | REVISION: P2 | |