



DO NOT SCALE FROM THIS DRAWING.

Drawings are for general arrangement only. Dimensions should be checked on site by the contractor and any discrepancies are to be reported in writing prior to commencement of work. When a drawing is covered by different scales the larger scale is to be worked to in all cases. Drawings are completed under client instruction and therefore submitted on the condition the responsibility of compliance to all relevant authority and legal requirements and of obtaining required approval, remains with the client.


1. Do not scale from the drawings.
2. Site verify all dimensions prior to construction.
3. Report all discrepancies to BEH Interiors Limited immediately.
4. This drawing is to be read in conjunction with all relevant documents and drawings.
5. Not for construction or for tendering.
6. No works to be carried out based on the information portrayed on this drawing.
7. Please refer to the construction drawing issued for the scheme.

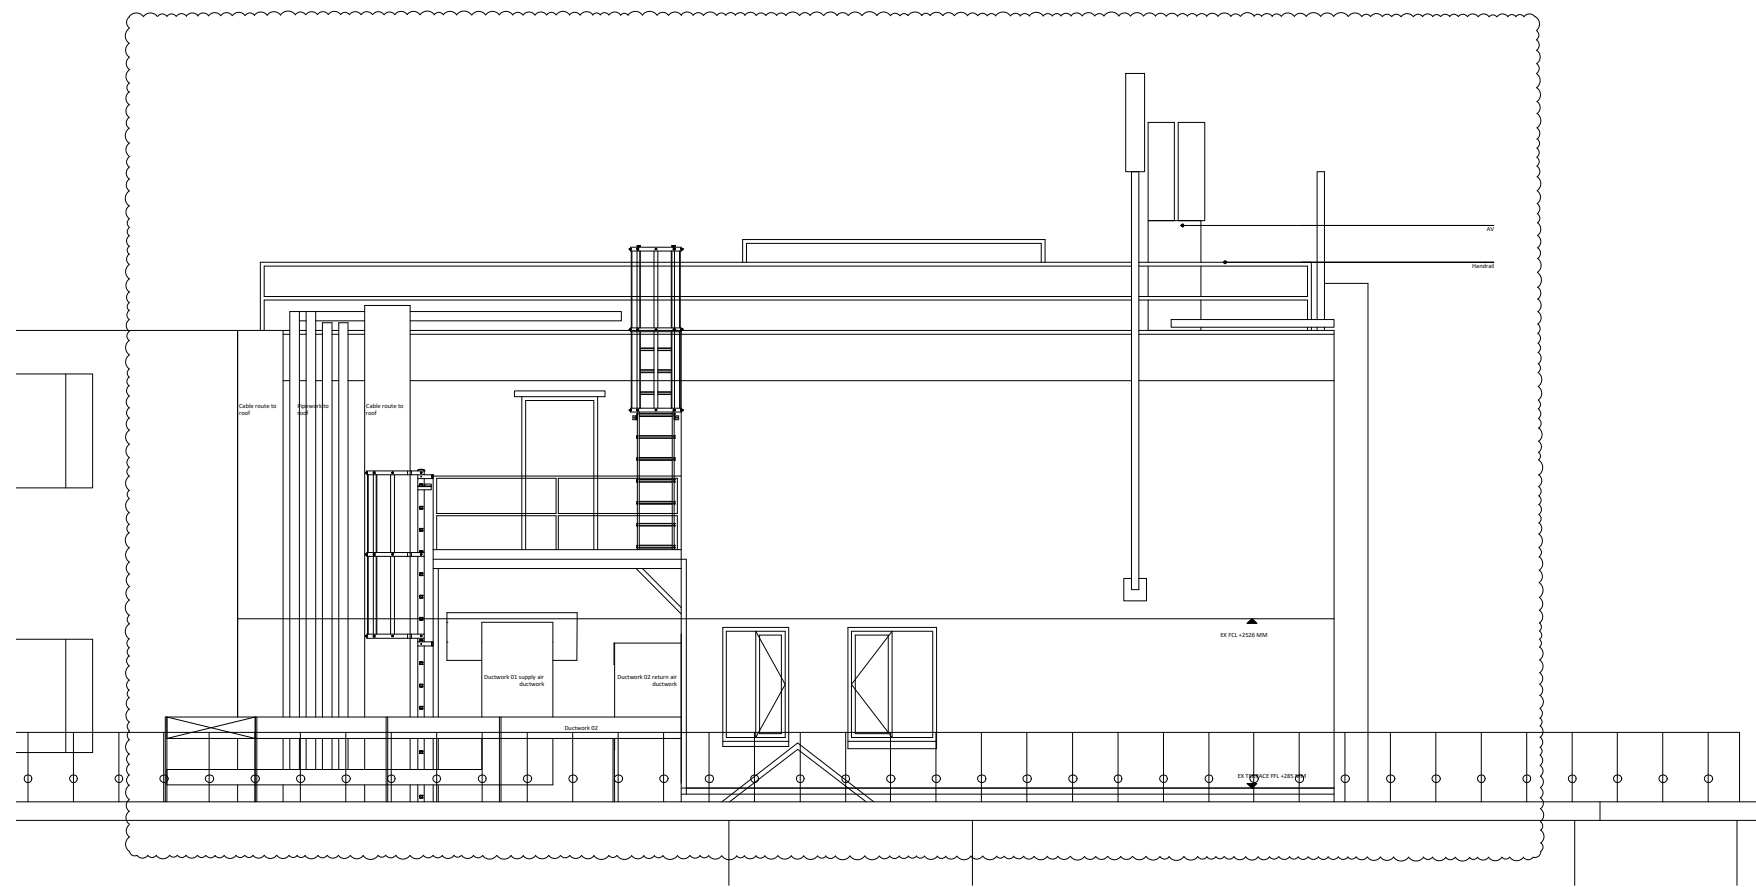


04 Existing East Detailed Elevation
Scale 1:100

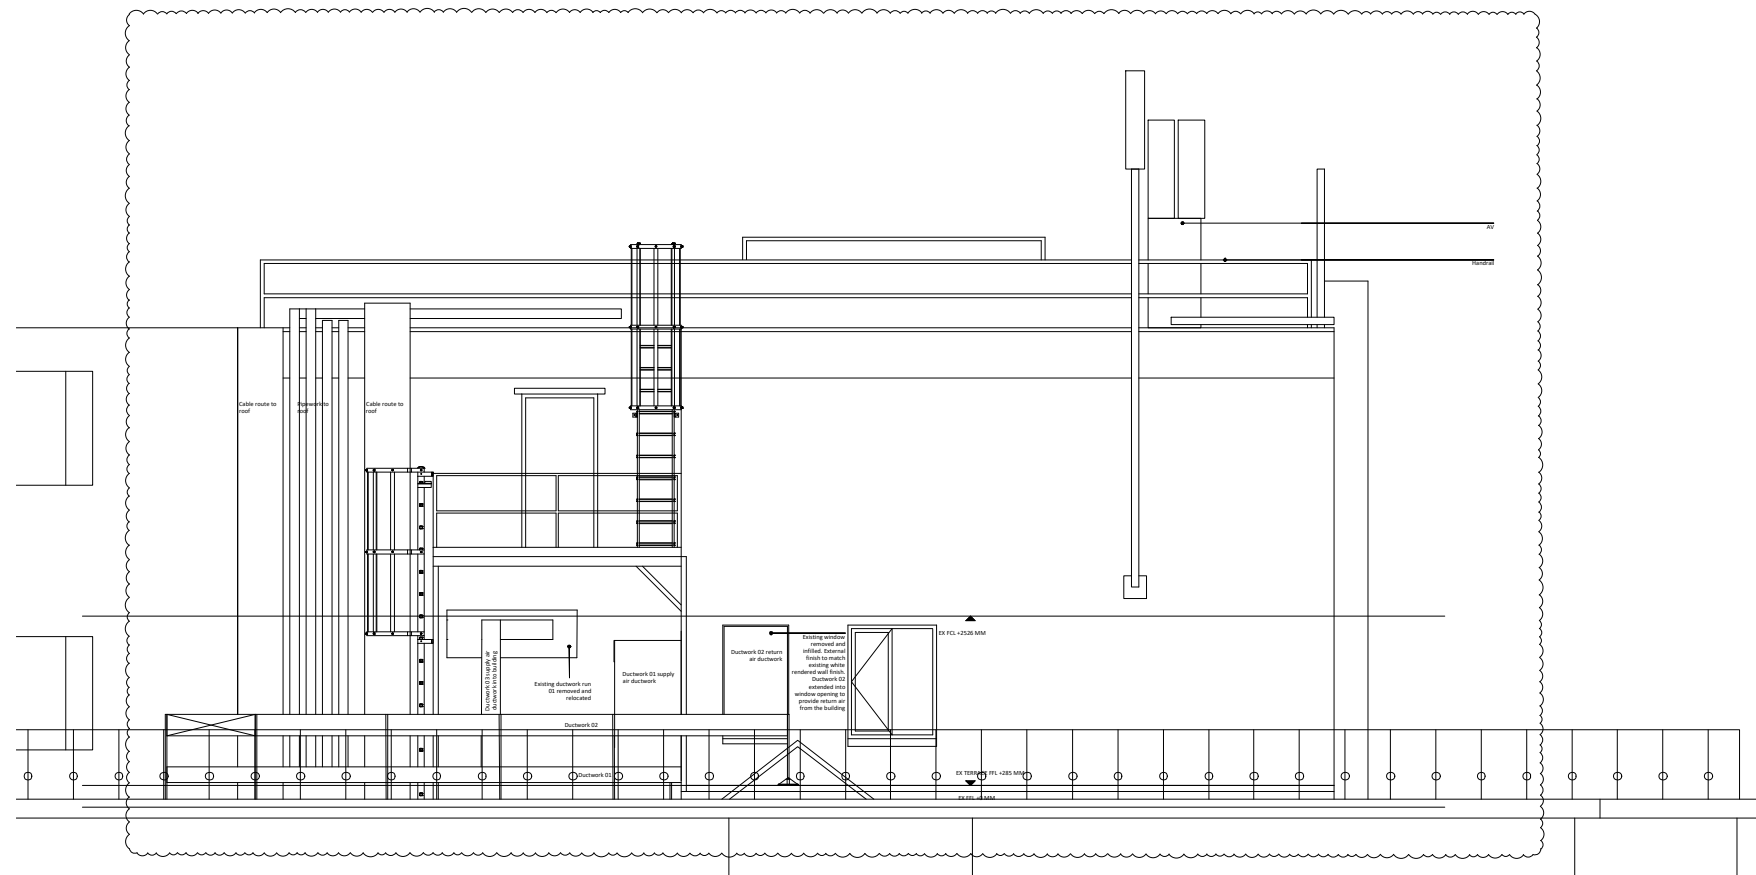

05 Proposed East Detailed Elevation
Scale 1:100

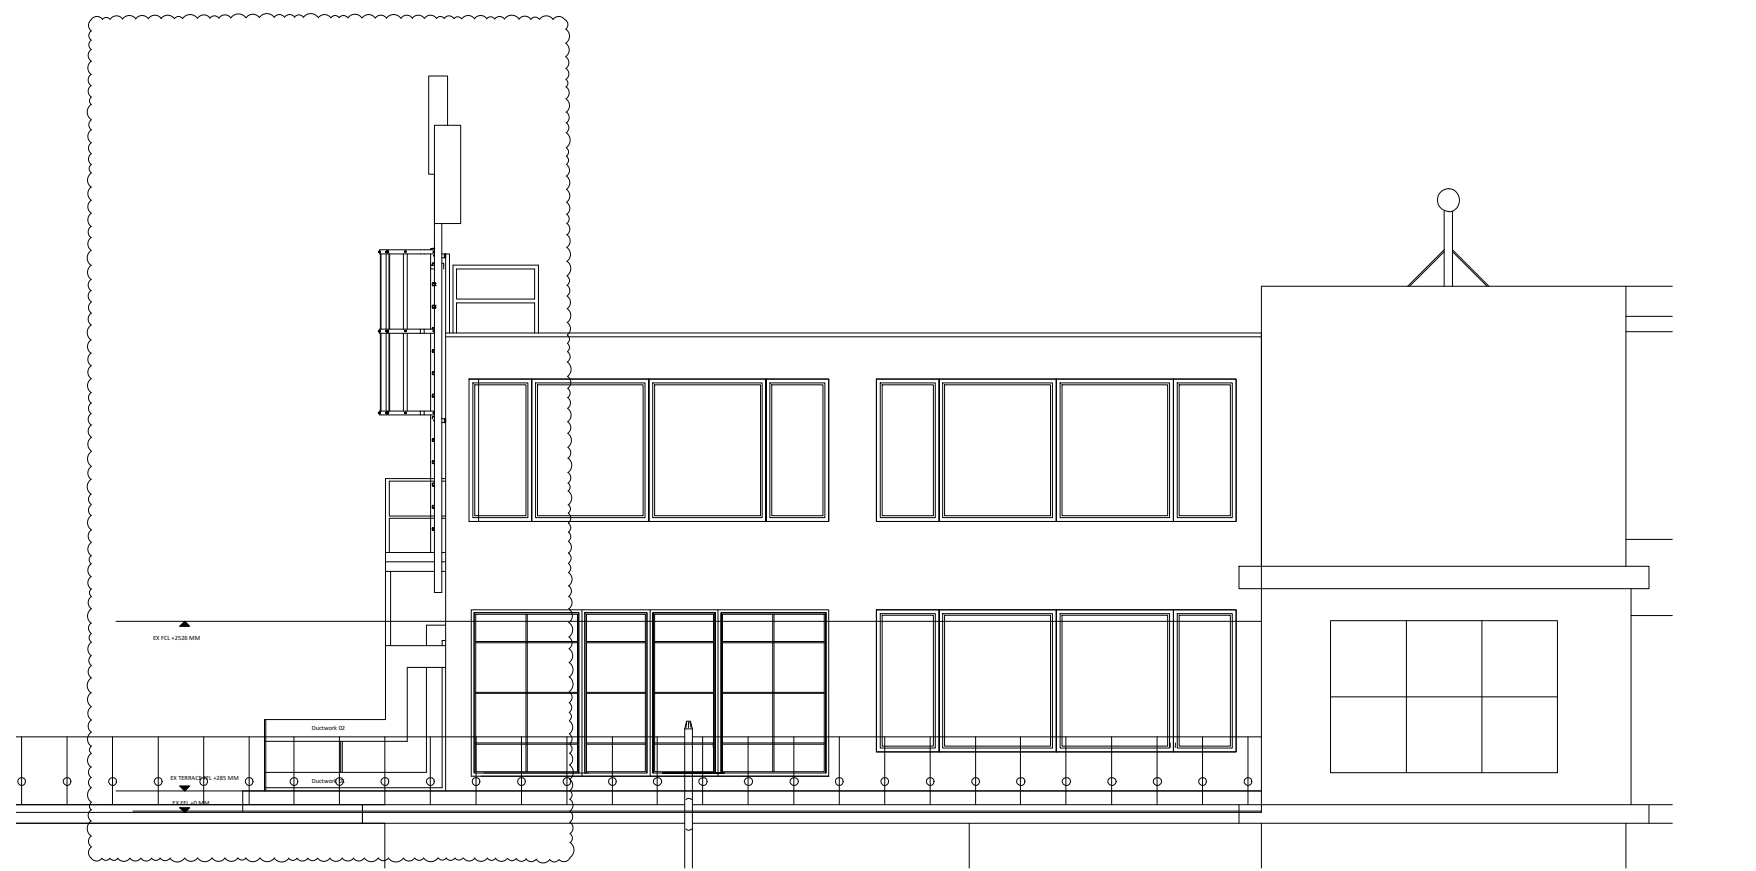


06 Existing North Detailed Elevation
Scale 1:100

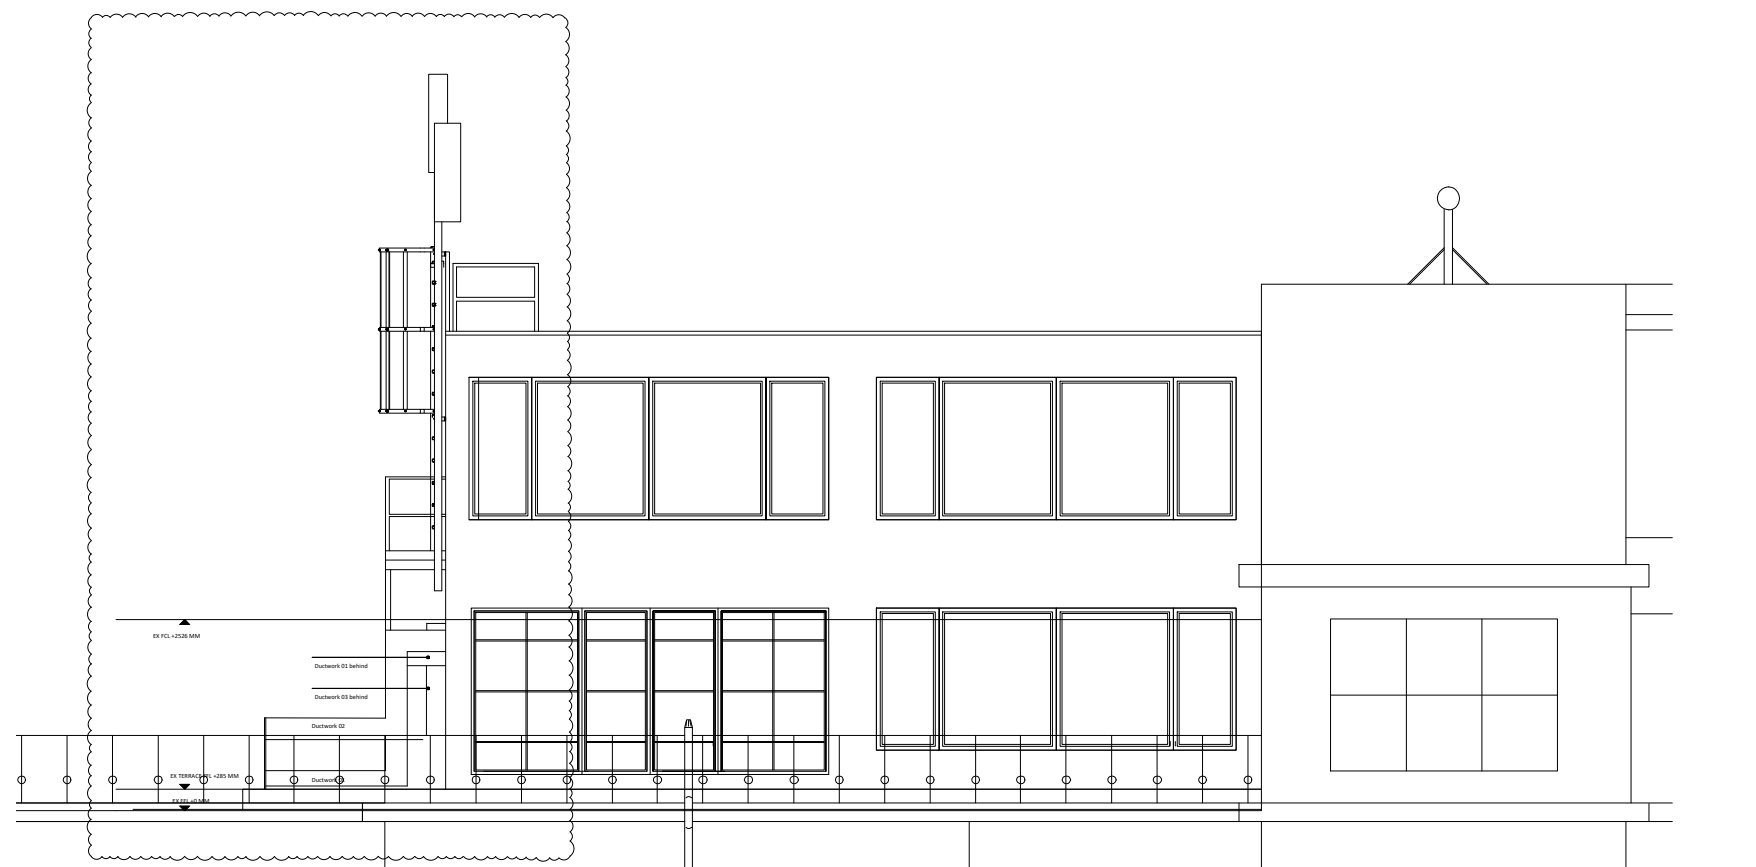


07 Proposed North Detailed Elevation
Scale 1:100


1:100
0 2m 4m 6m 8m 10m

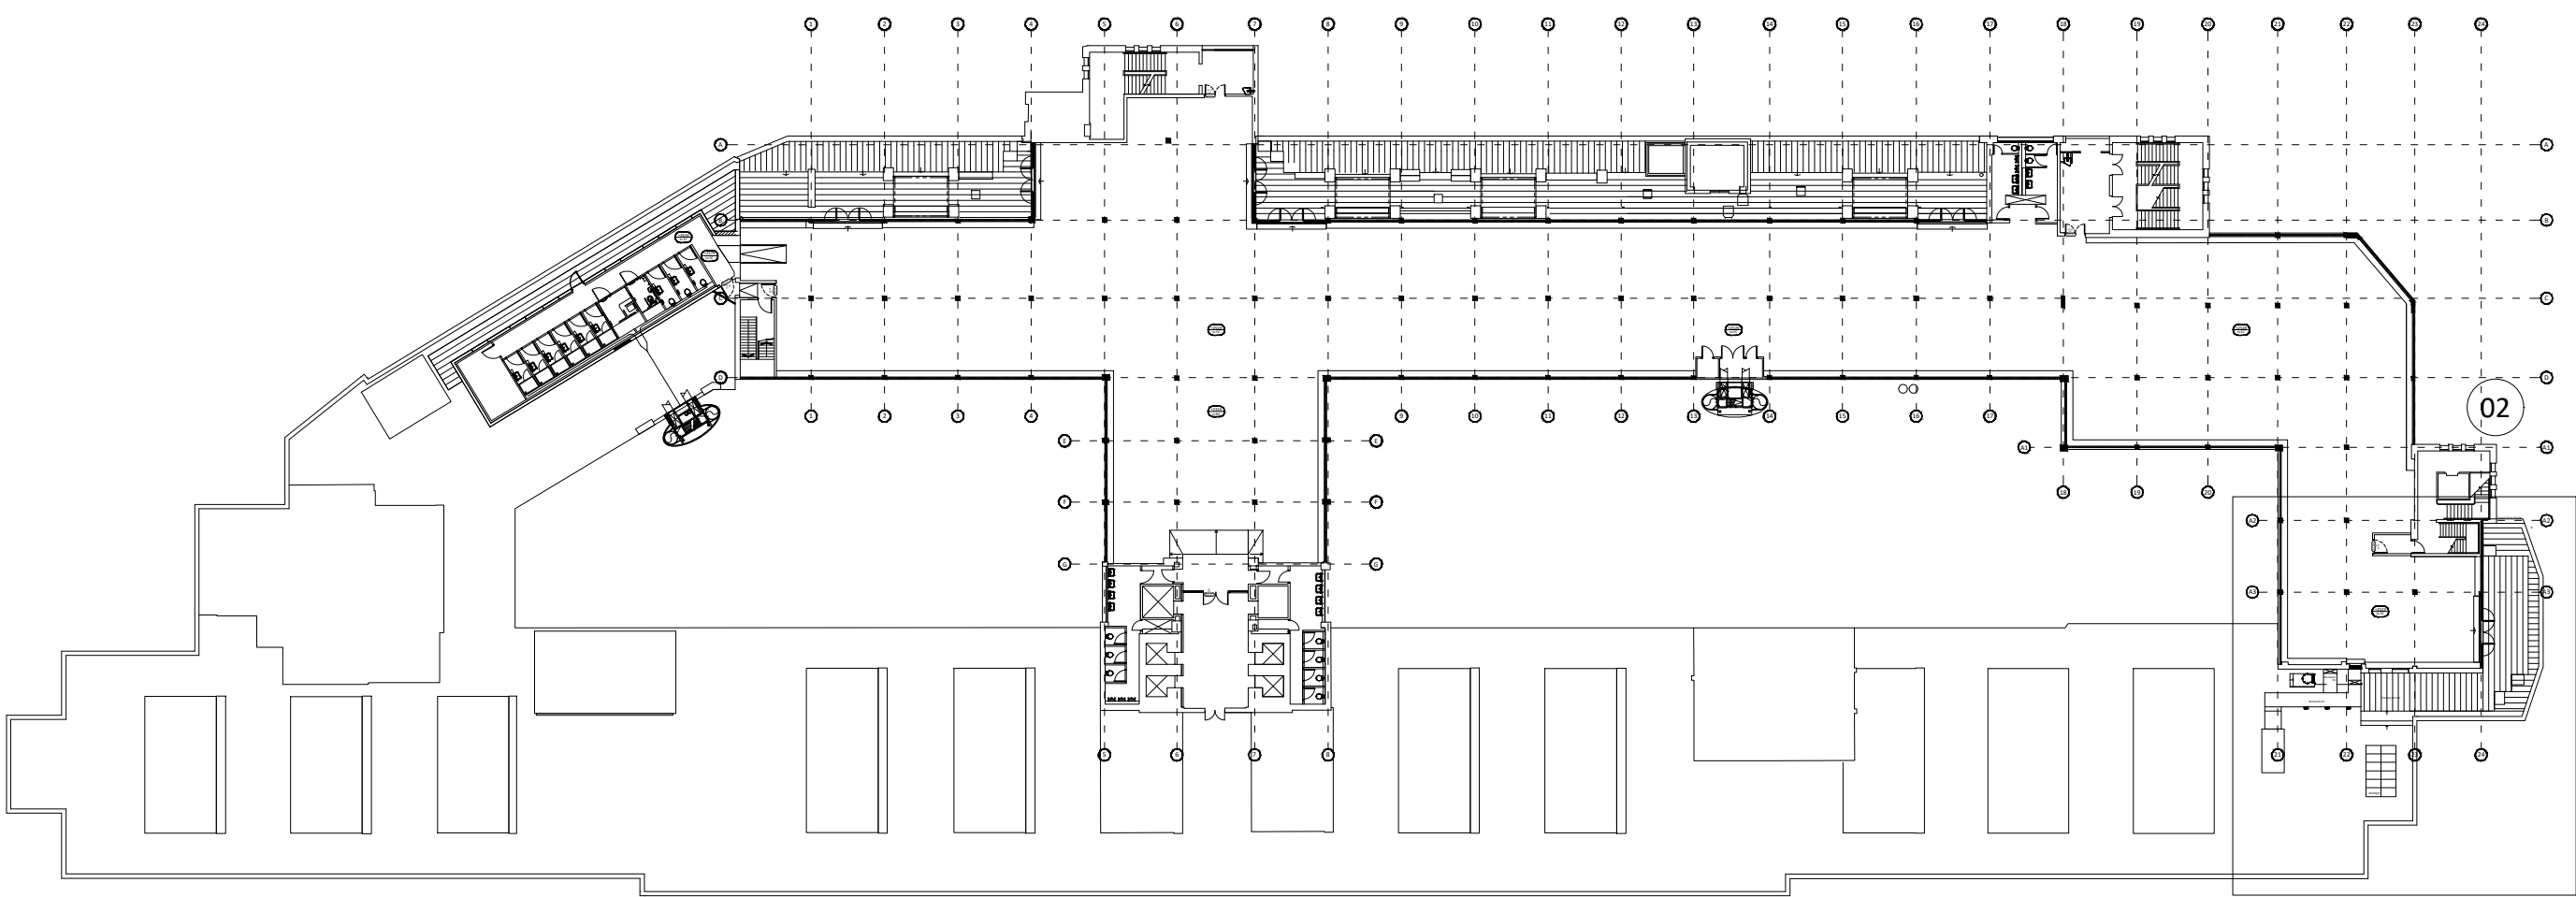

01 Existing Level 5 Key Plan
Scale 1:500

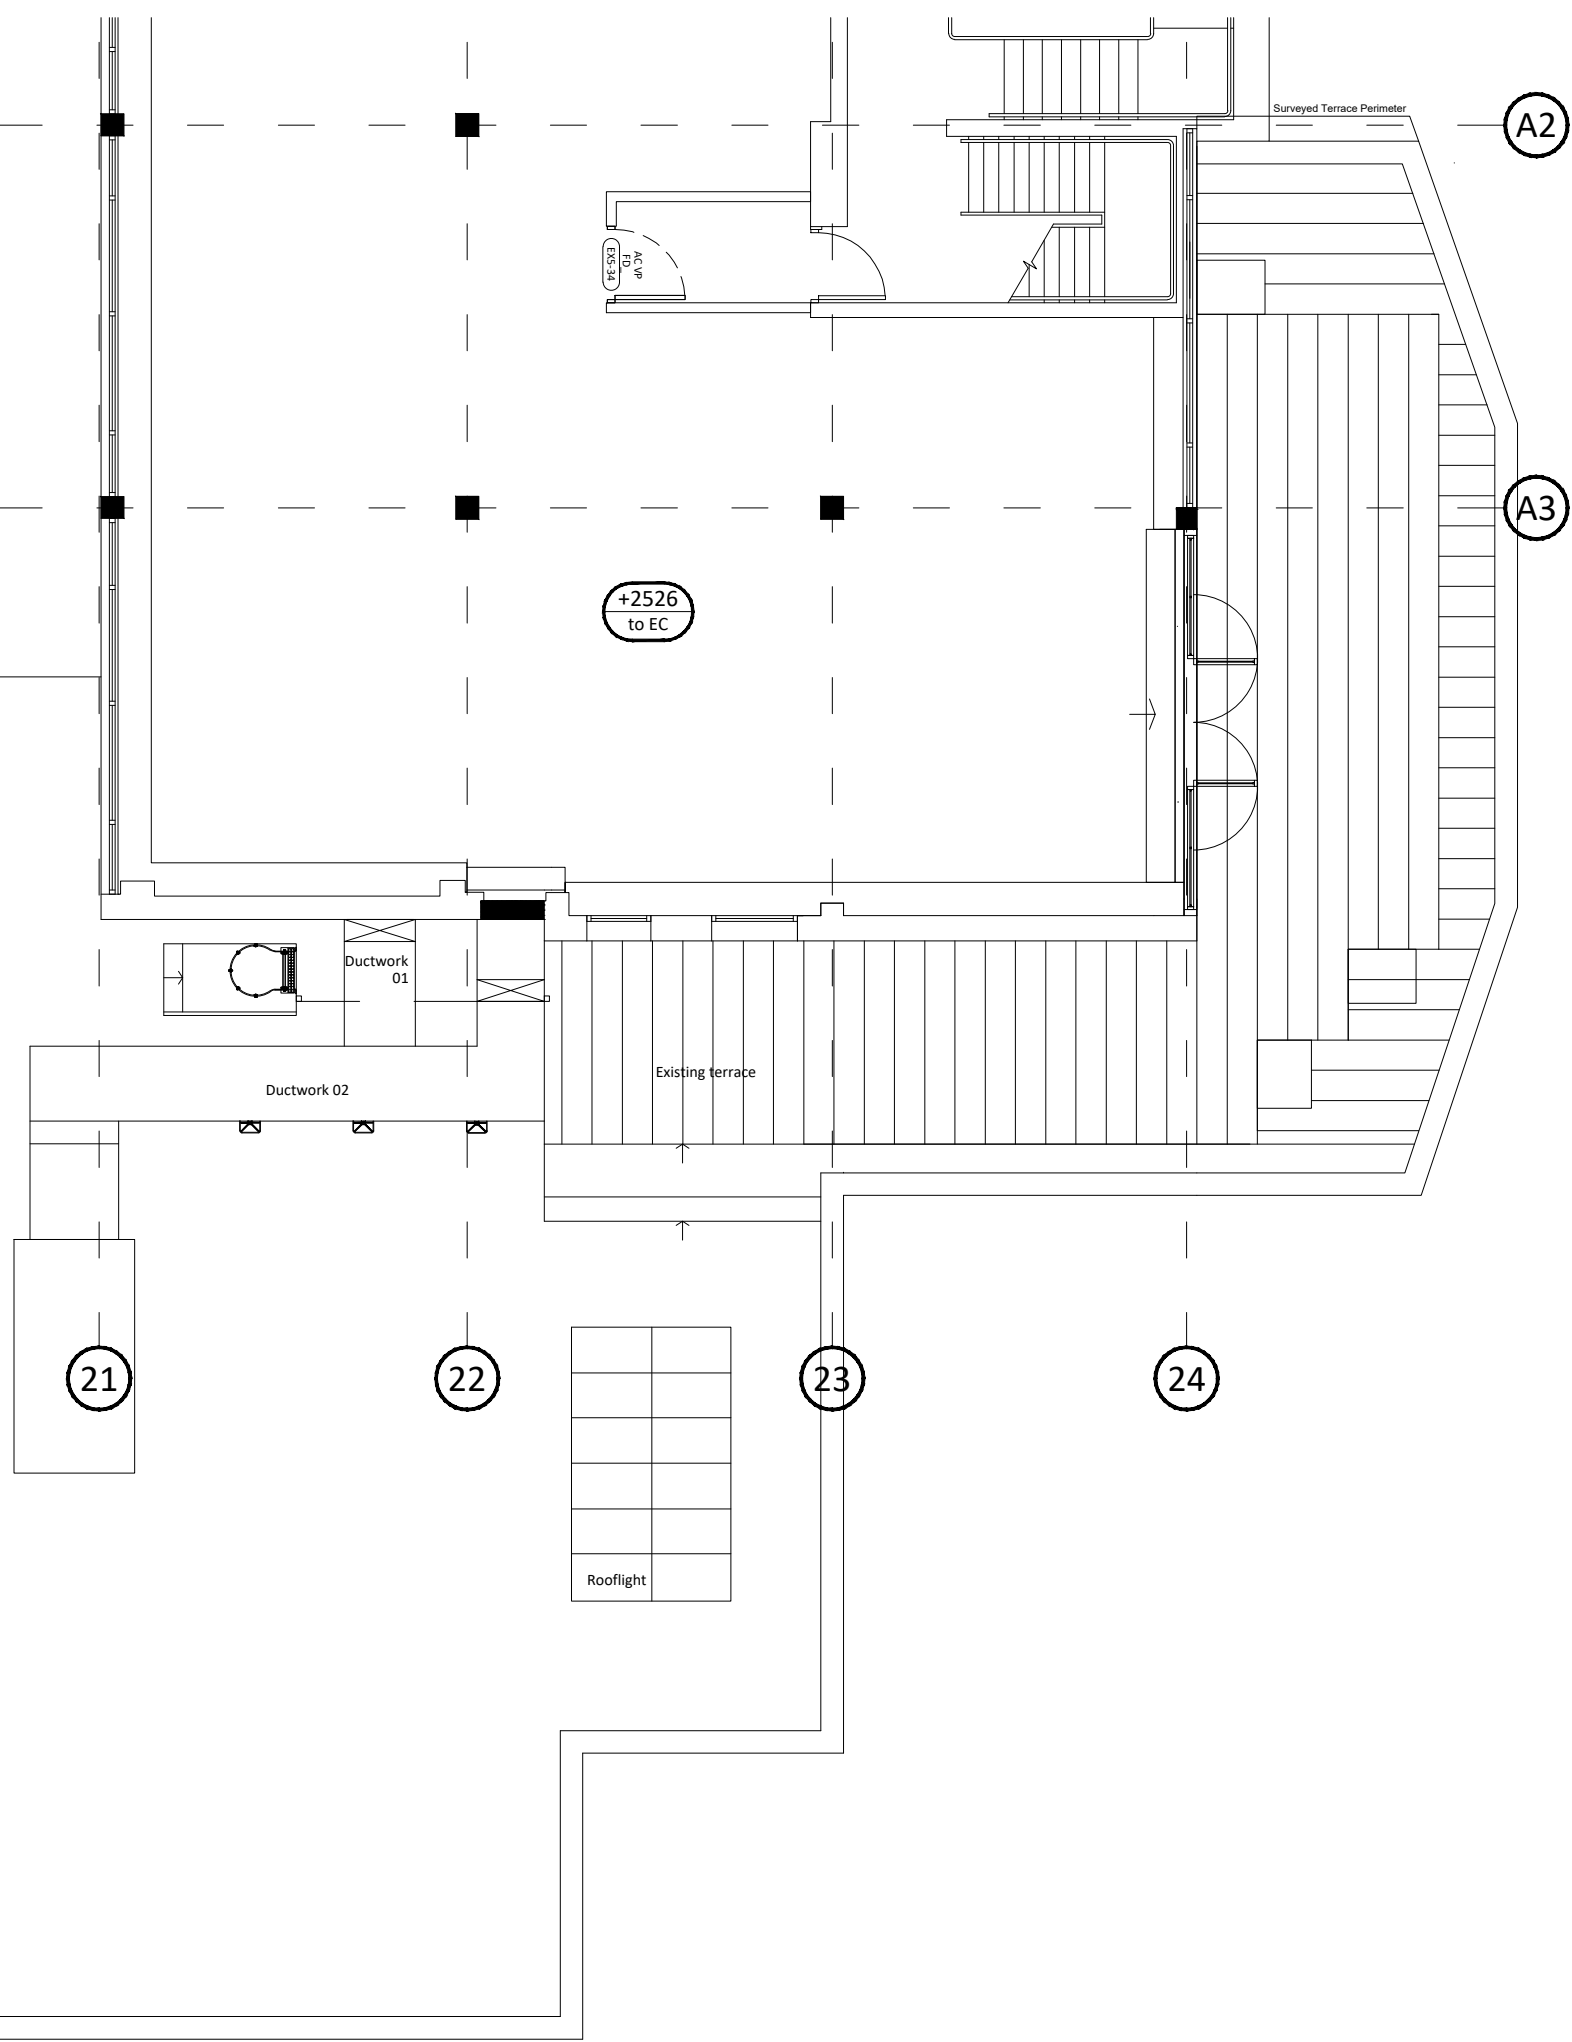

02 Existing 5th Floor Plan
Scale 1:100

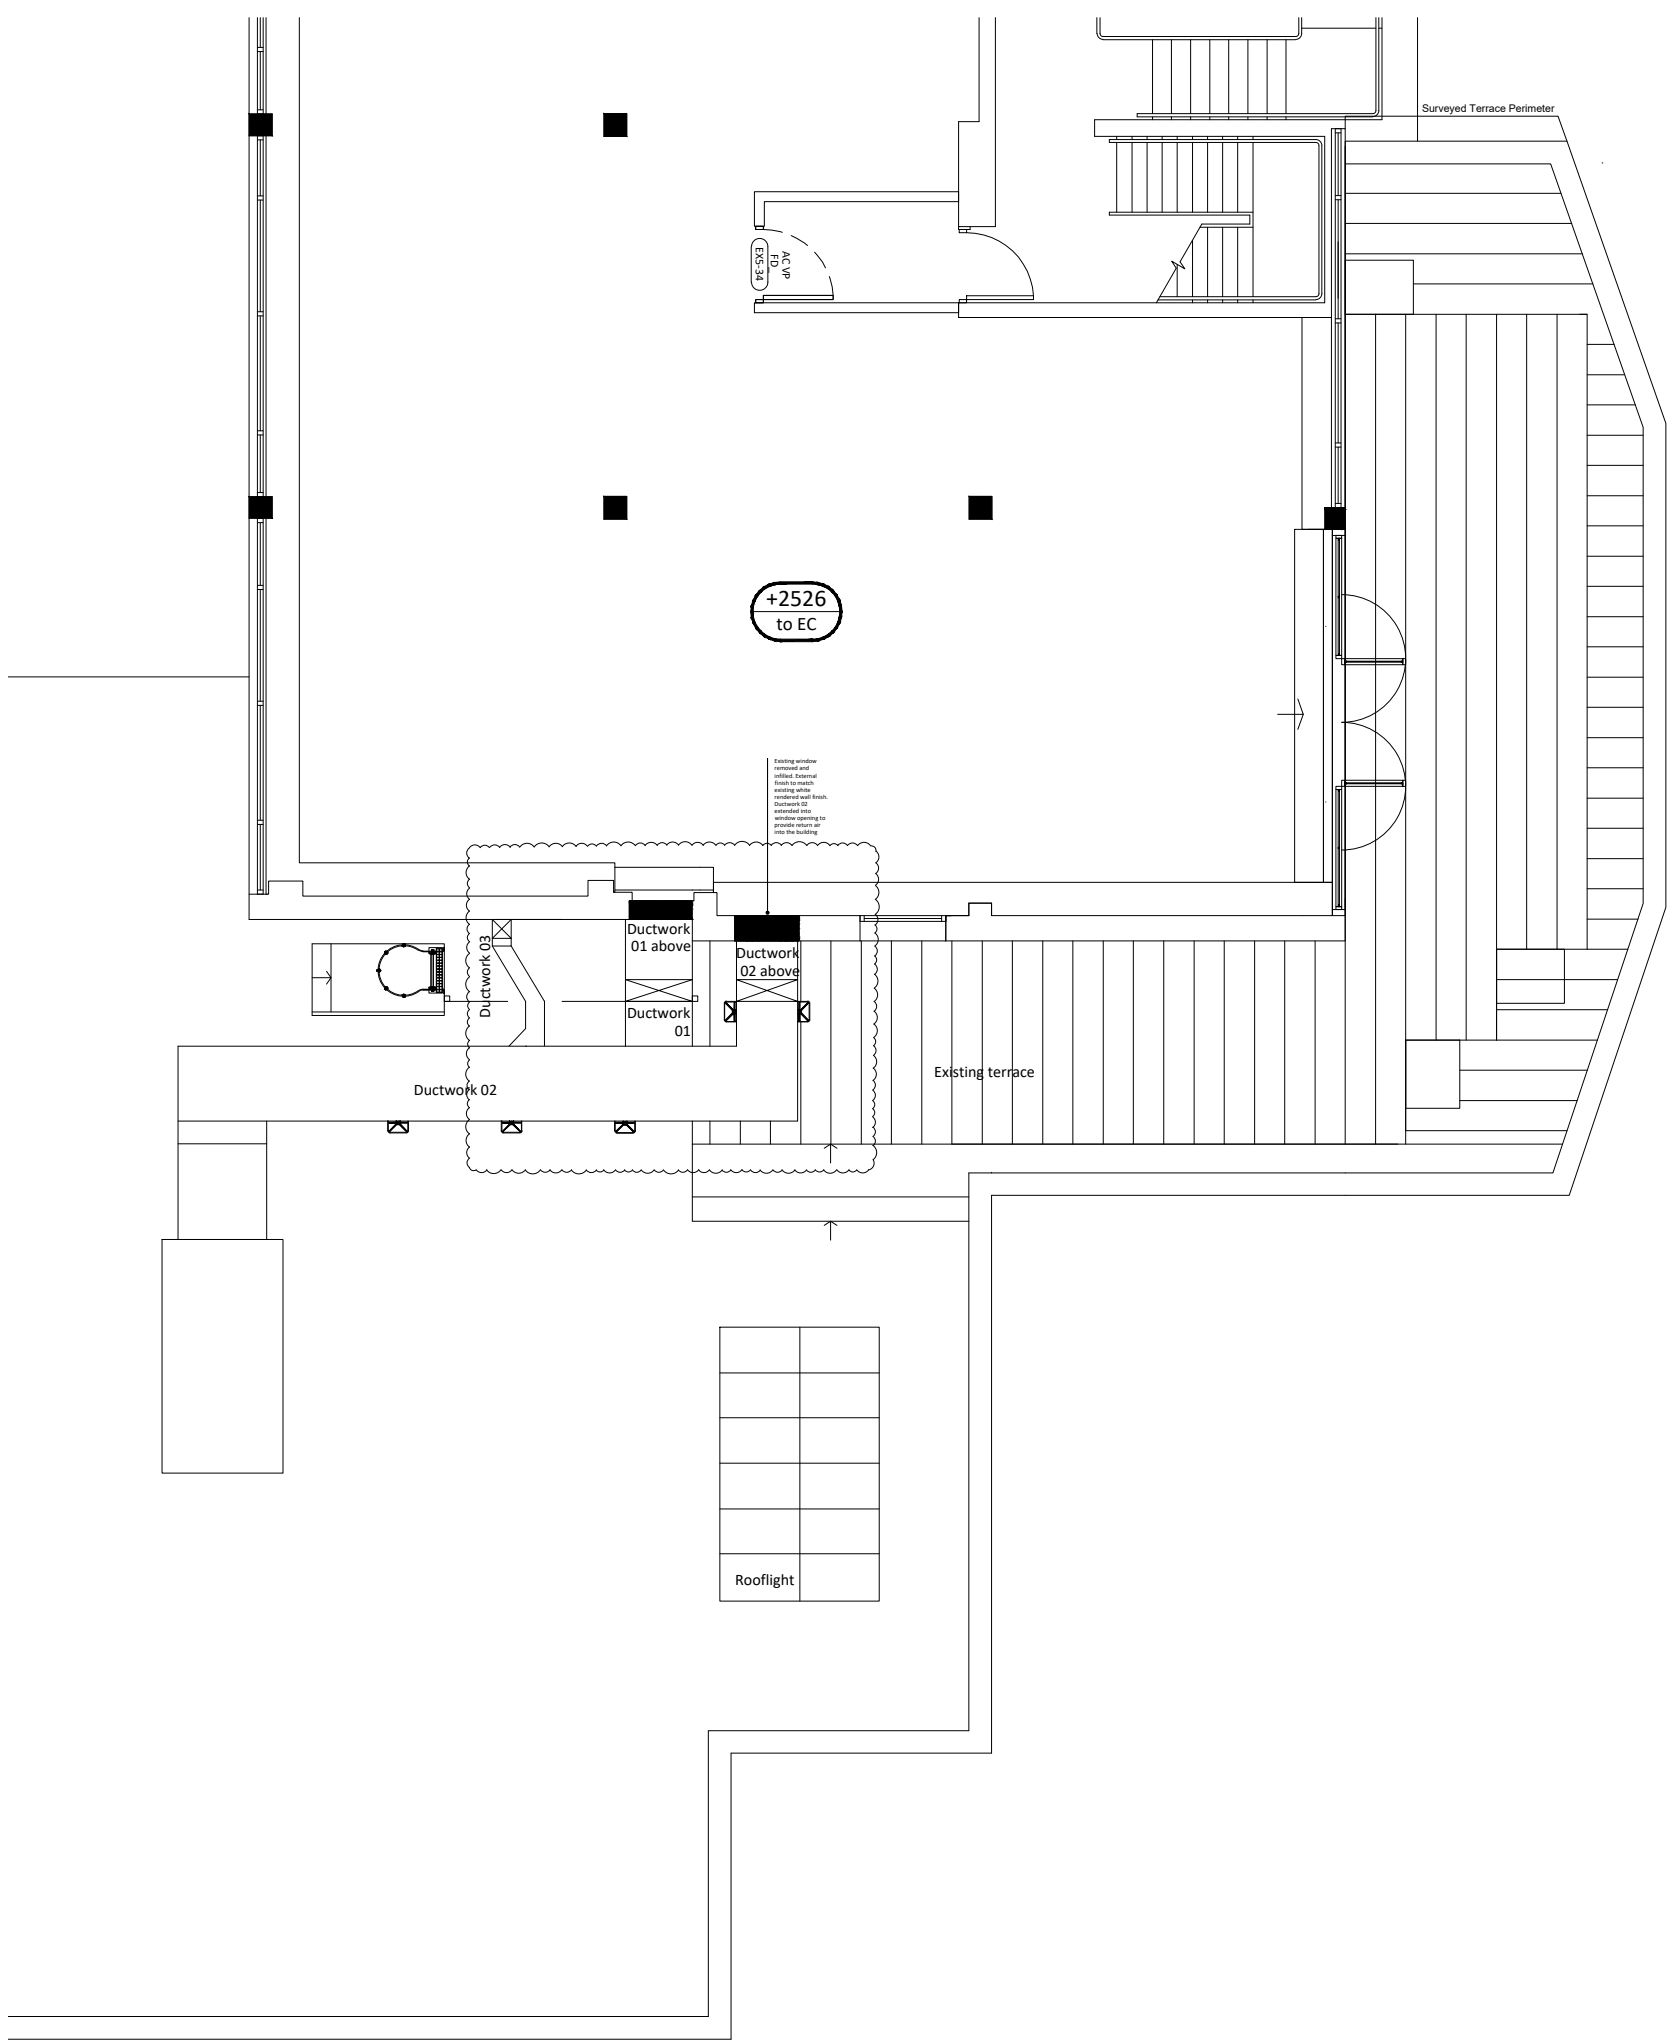

03 Proposed 5th Floor Plan
Scale 1:100

Rev.	Date	Description	Drawn
------	------	-------------	-------

Revisions:



BEH Interiors Limited
Unit 2, The Piano Works
117 Farringdon Road
London, EC1R 3BX

Tel: +44 (0) 20 3781 7472

Email: info@behinteriors.co.uk

Project Title:

Greater London House
London
NW1 2JE

Drawing Title:
Existing & Proposed Detailed
Plans & Elevations

Drawn By: CA Date: 02.07.24

Scale: 1:100 @ A1 Checked By: CA

Job No Draw type Level Revision

3435 ENV 5