
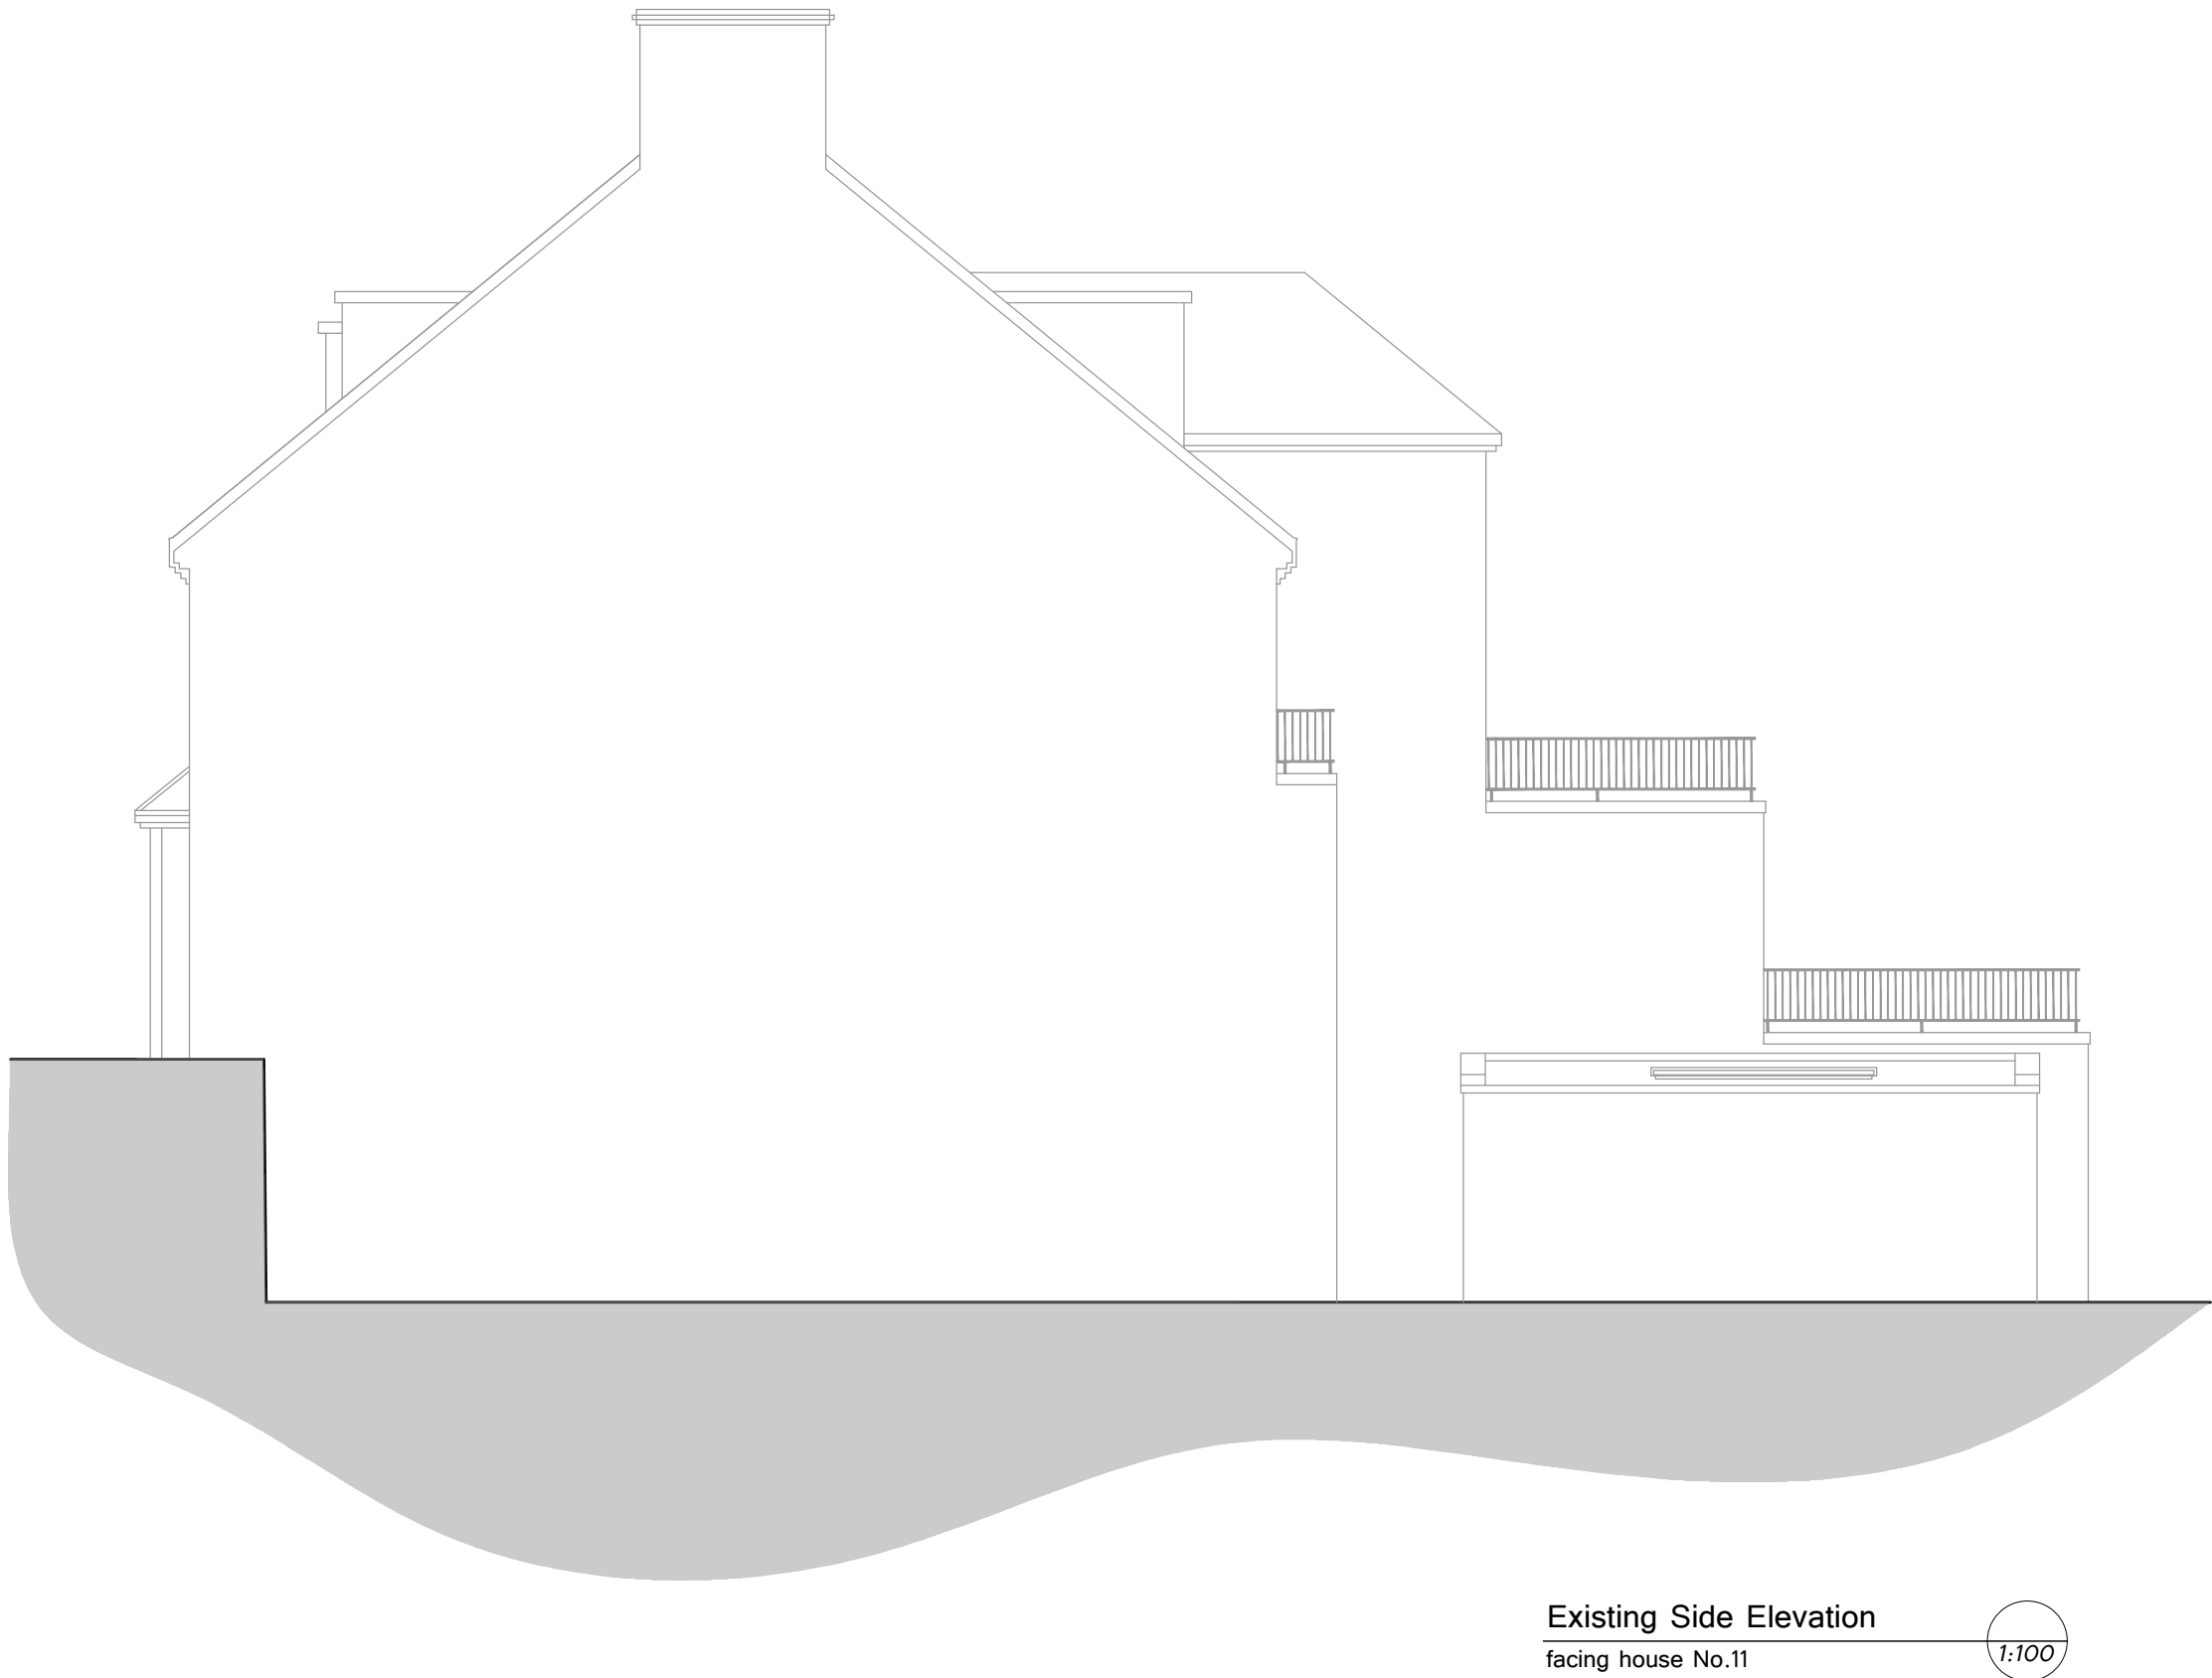
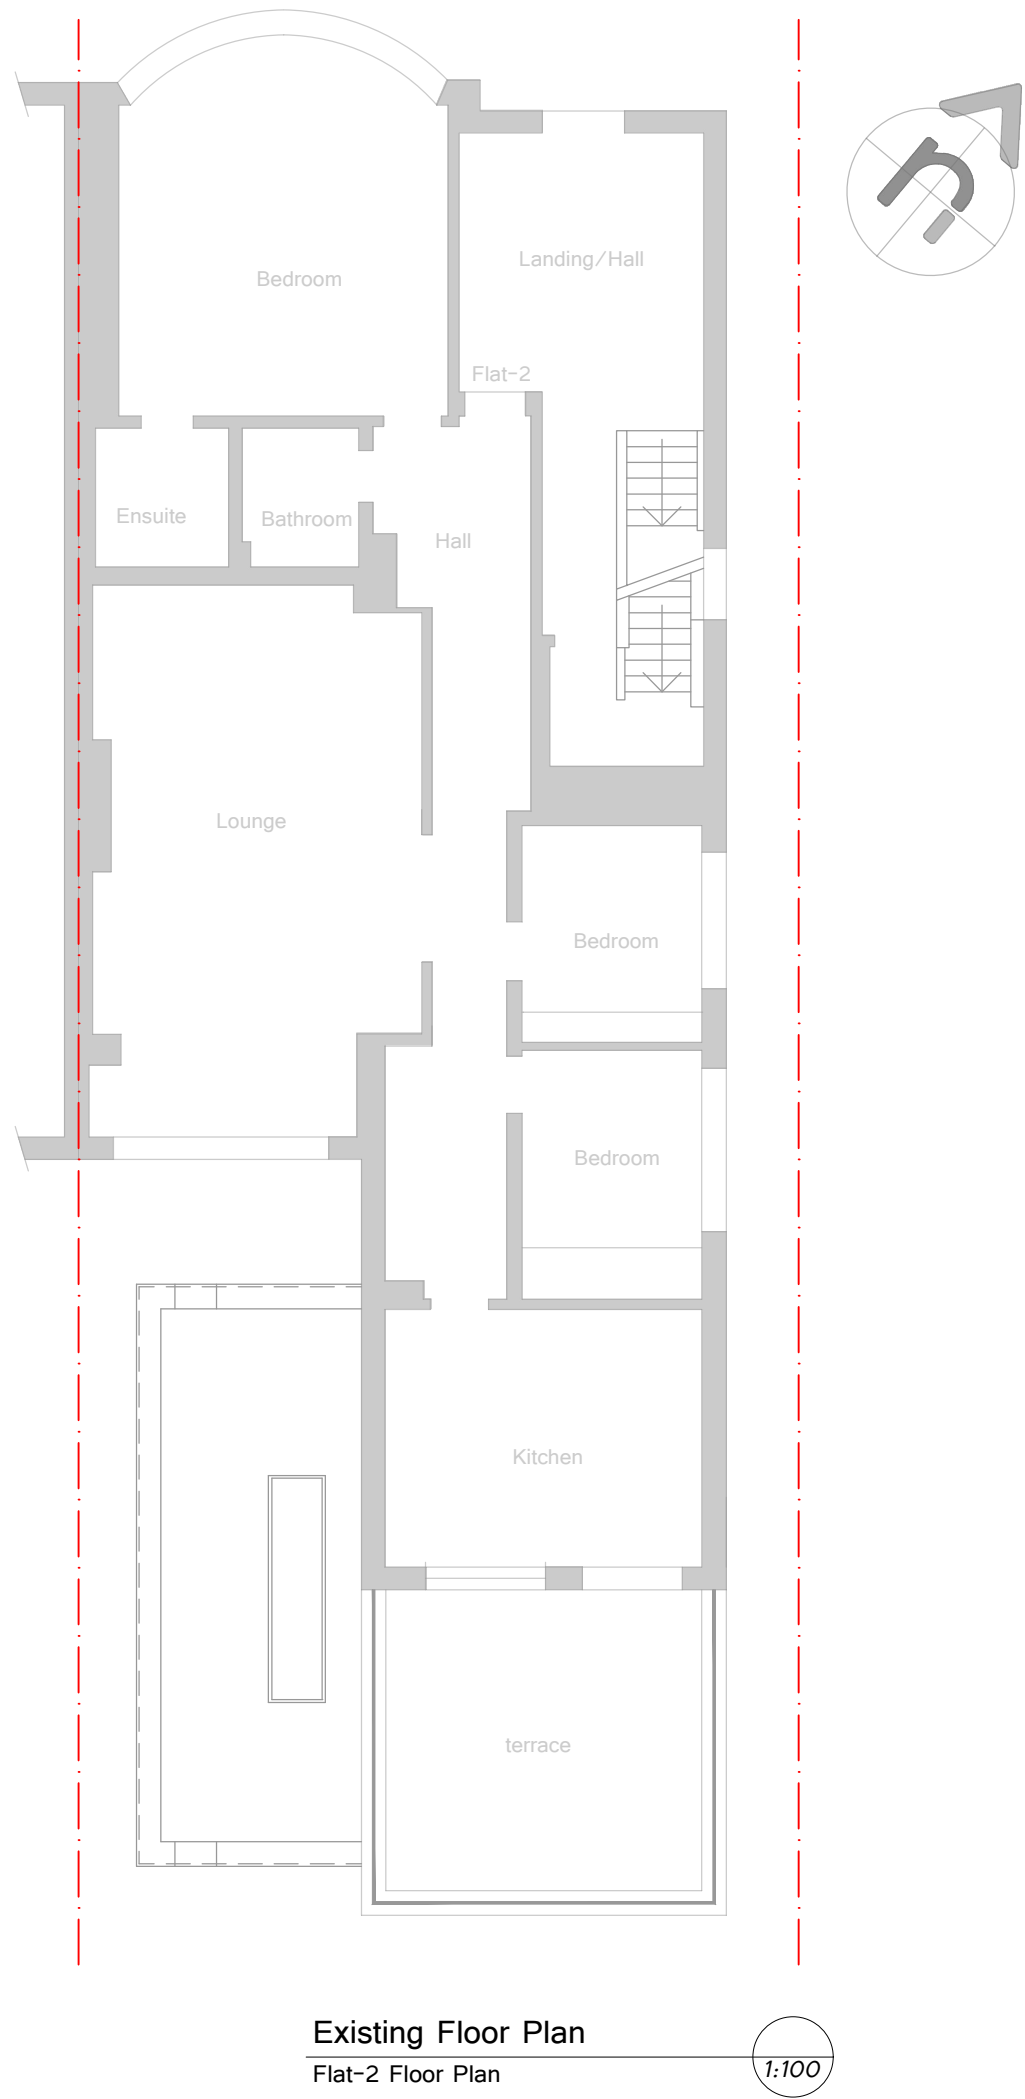
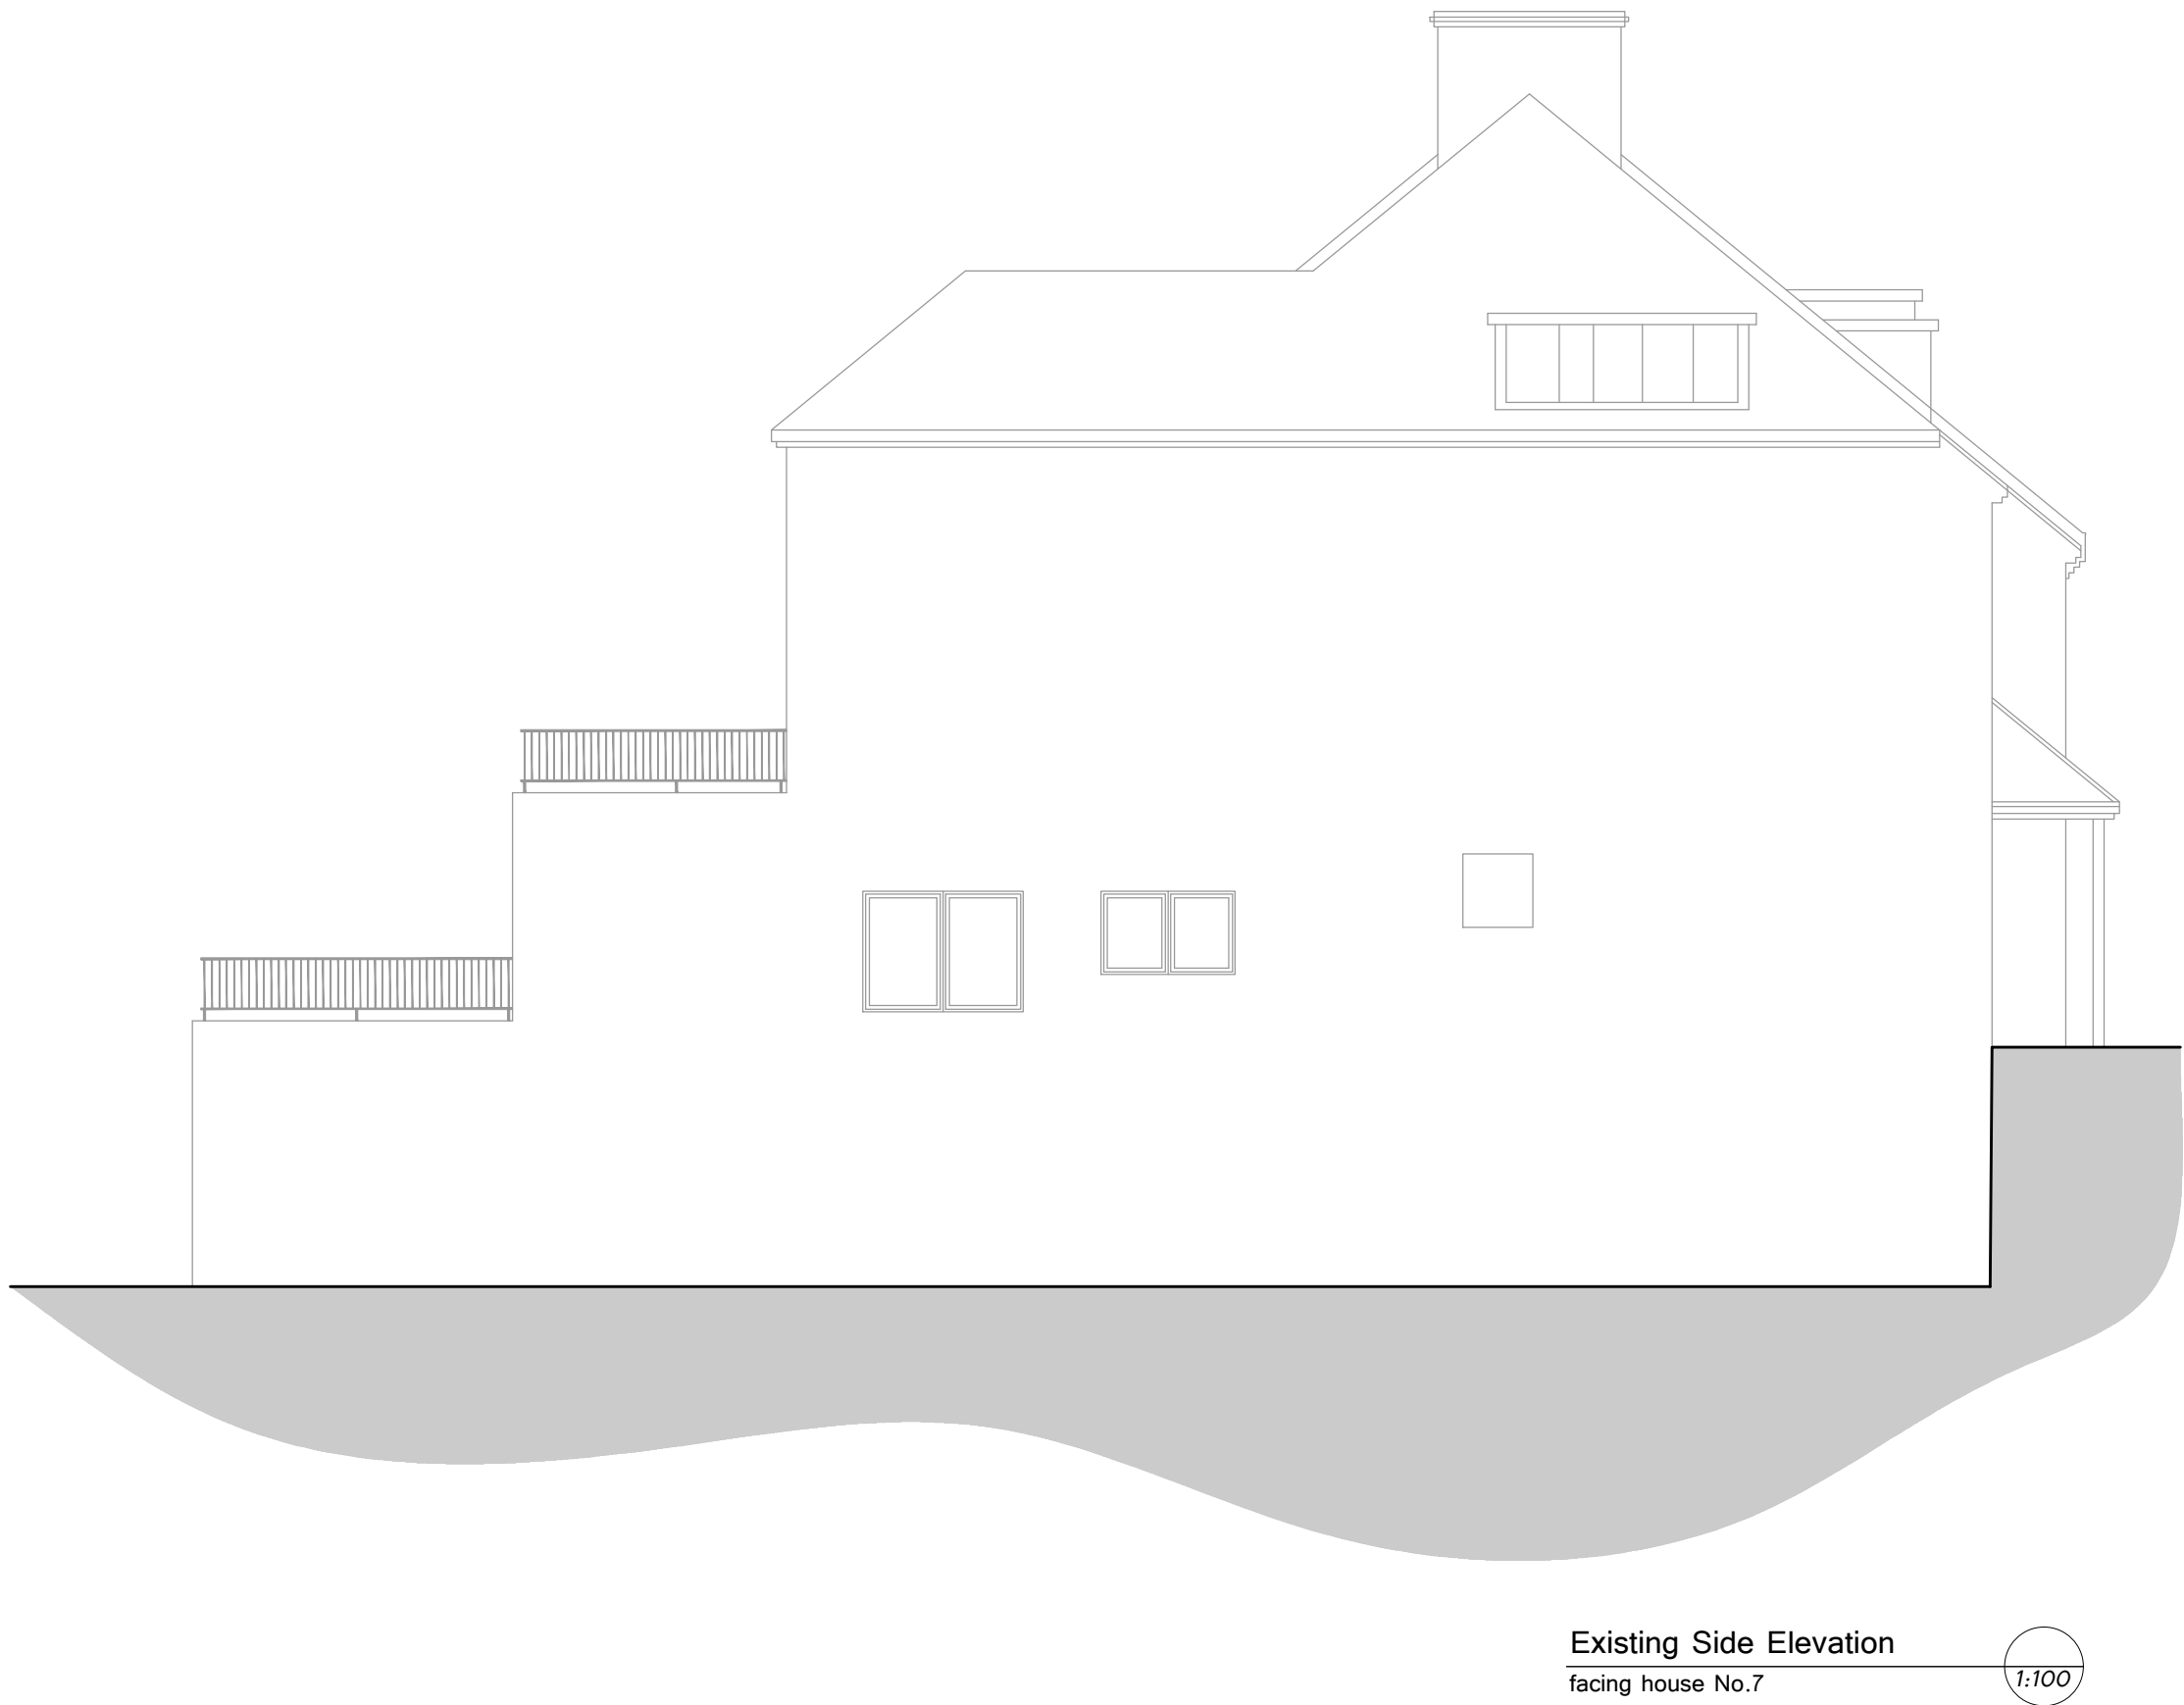
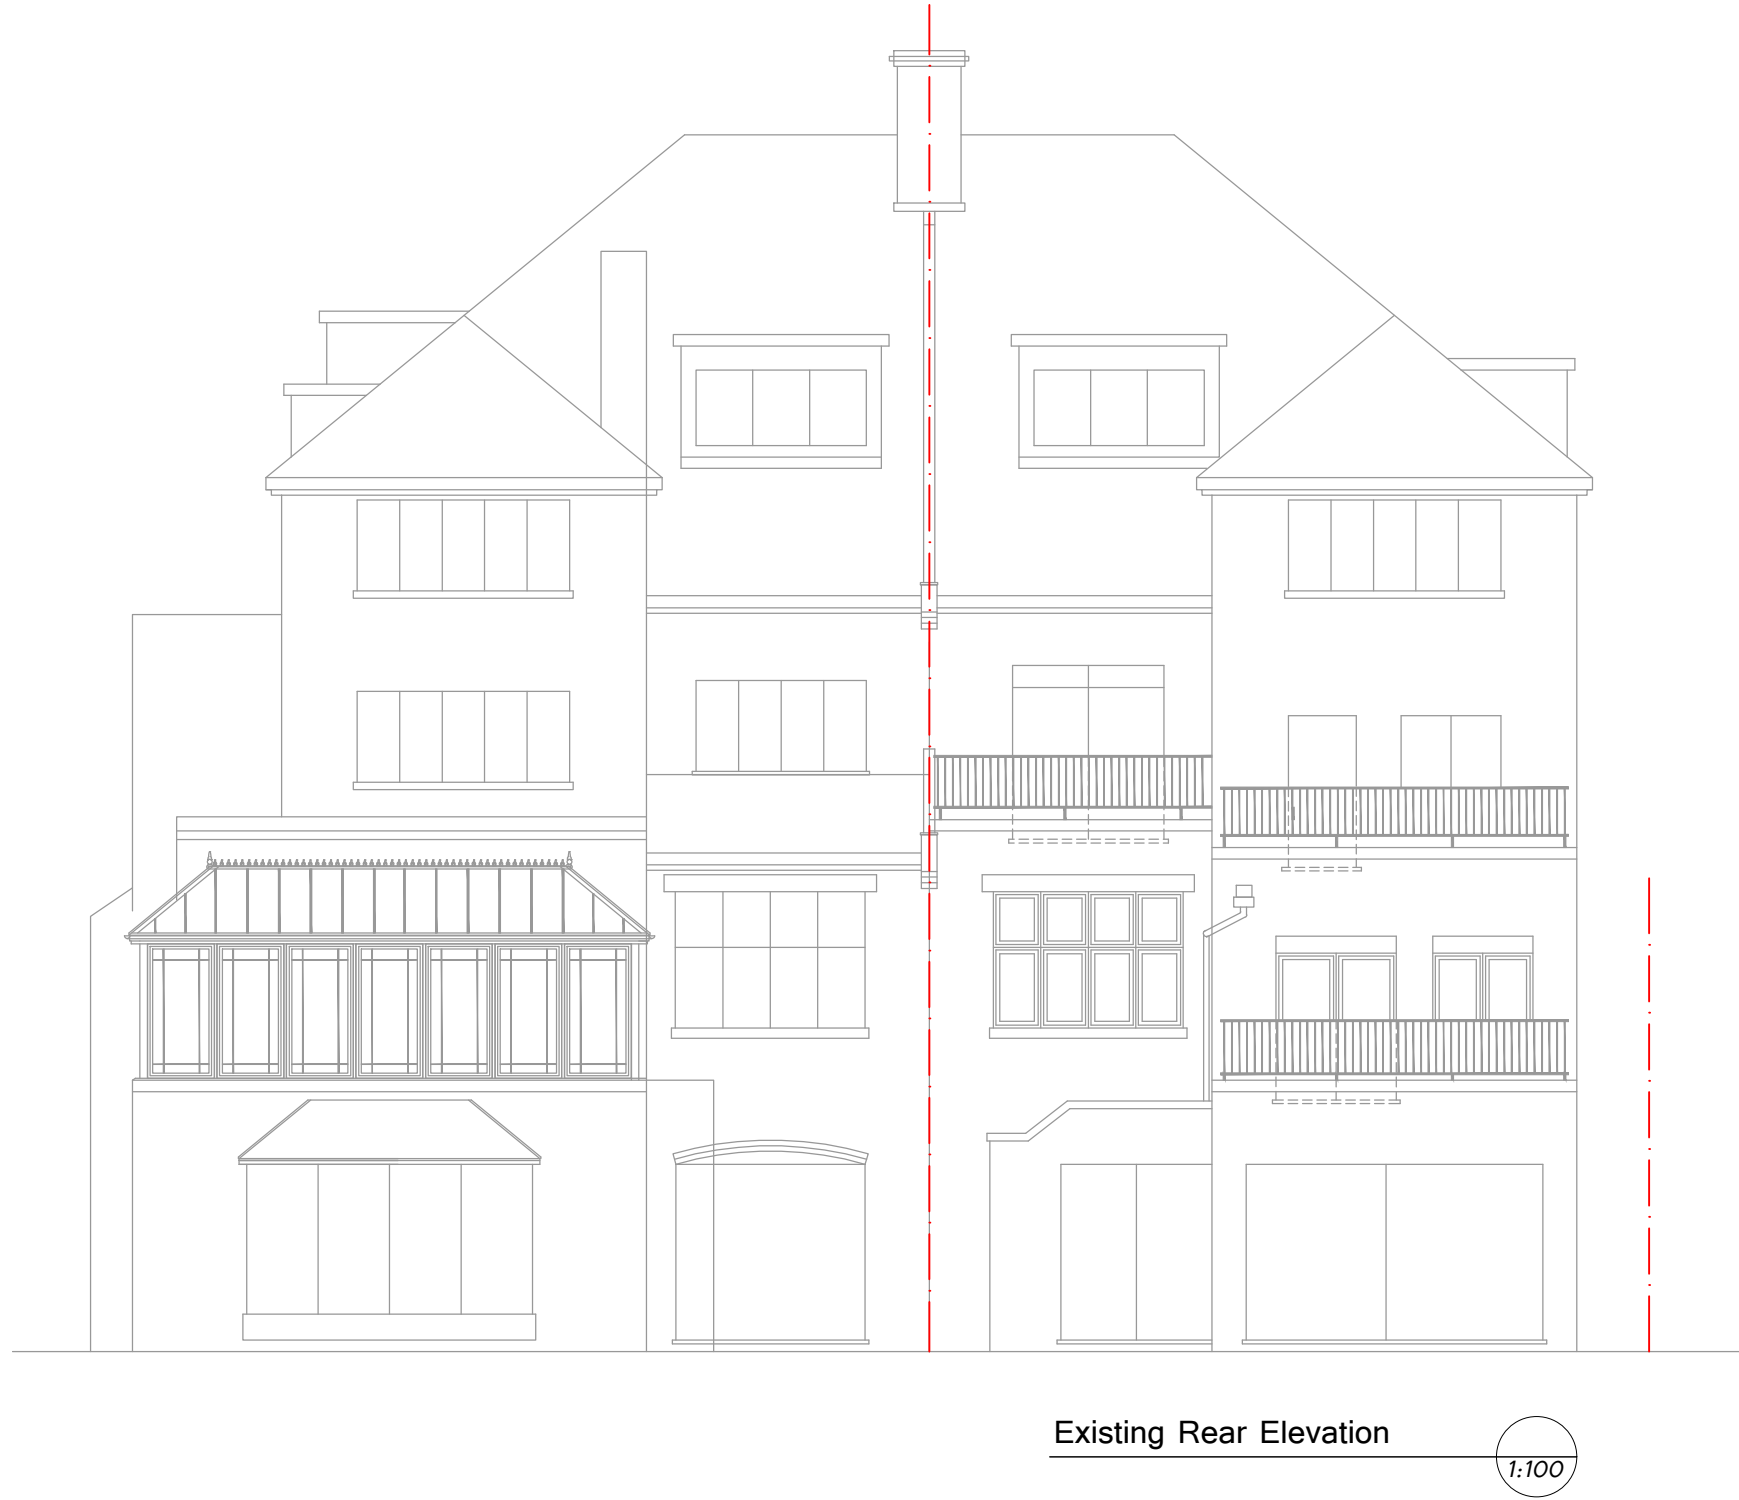



Flat-2, 9 Oakhill Avenue,  
Planning  
rear conservatory extension

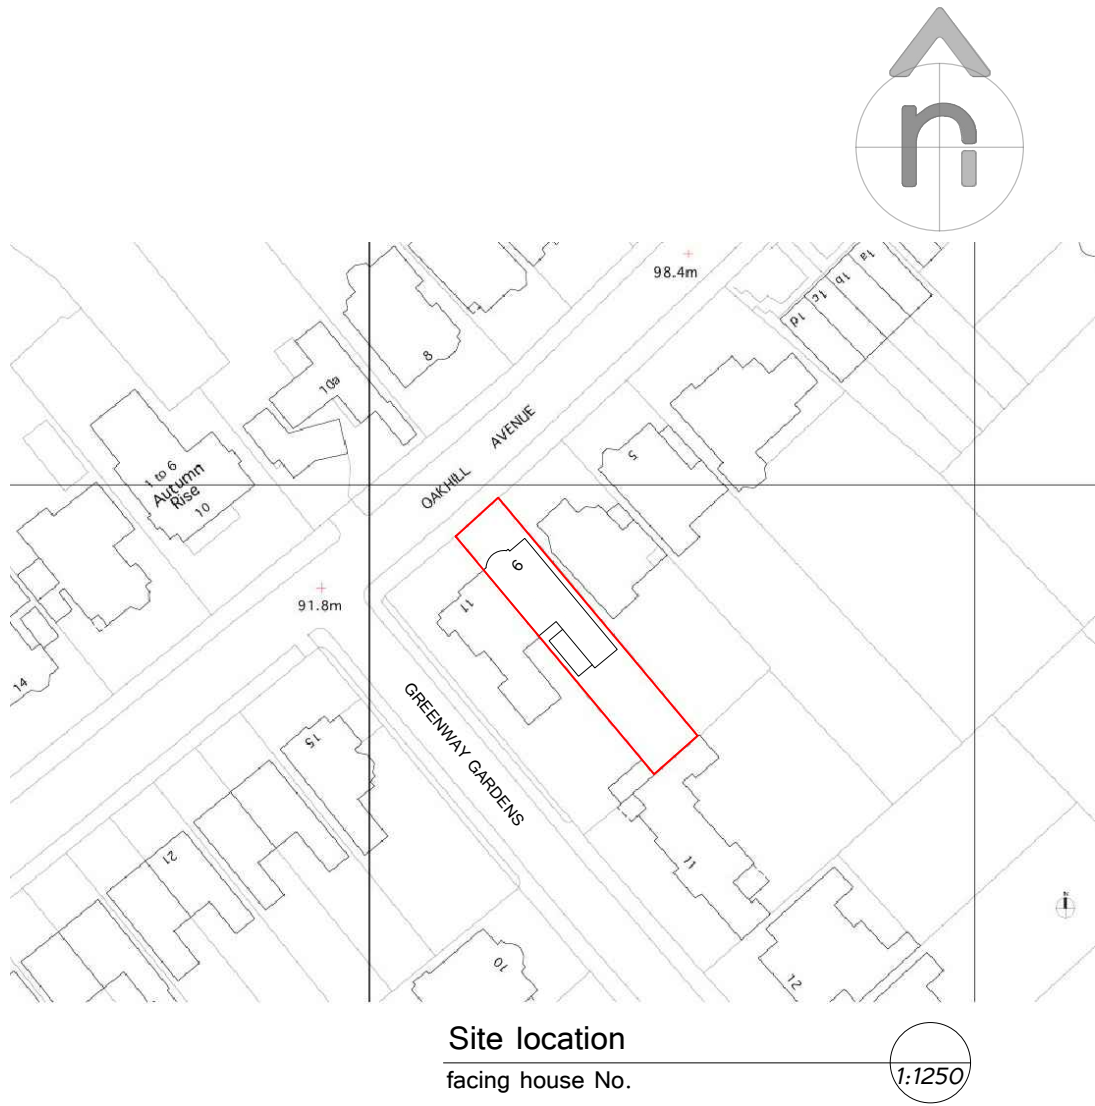

250  
240  
230  
220  
210  
200  
190  
180  
170  
160  
150  
140  
130  
120  
110  
100  
90  
80  
70  
60  
50  
40  
30  
20  
10  
0

0 10 20 30 40 50 60 70 80 90 100 110 120 130 140 150 160 170 180 190 200 210 220 230 240 250 paper scale (mm)

Rev Date Comments

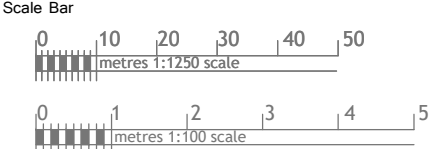

mettassets  
architectural design

|   |                     |                                                                                  |       |
|---|---------------------|----------------------------------------------------------------------------------|-------|
| Address<br>Flat-2, 9, Oakhill Avenue<br>London, NW3 7RD                                                                                      |                     | Drawing Title<br>Site Location Plan, Existing Floor Plan,<br>Existing Elevations |       |
| Nett Assets<br>The Studio, 141 New Road,<br>Coakley Green, Herts, WD3 3BN,<br>Tel:- 01832 250071, 07521 344528<br>Web:- www.nettassets.co.uk | Dwg No.             | NA-24056-PL-100                                                                  | Rev - |
|   | Date                | January 2024                                                                     | Scale |
|   | 1:1250 & 1:100 @ A1 |                                                                                  |       |

page size A1