



NOTES:

1. Dimensions are in millimetres unless stated otherwise
2. Levels are in meters AOD unless stated otherwise
3. Dimensions govern. Do not scale off the drawing
4. All dimensions to be verified on site before proceeding
5. All discrepancies on this drawing to be notified in writing to the Architect.

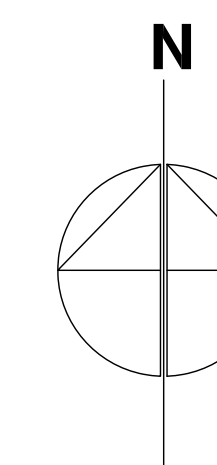

Retail Unit
 Retail area proposed = 76sm
 (Retail area existing = 81sqm)

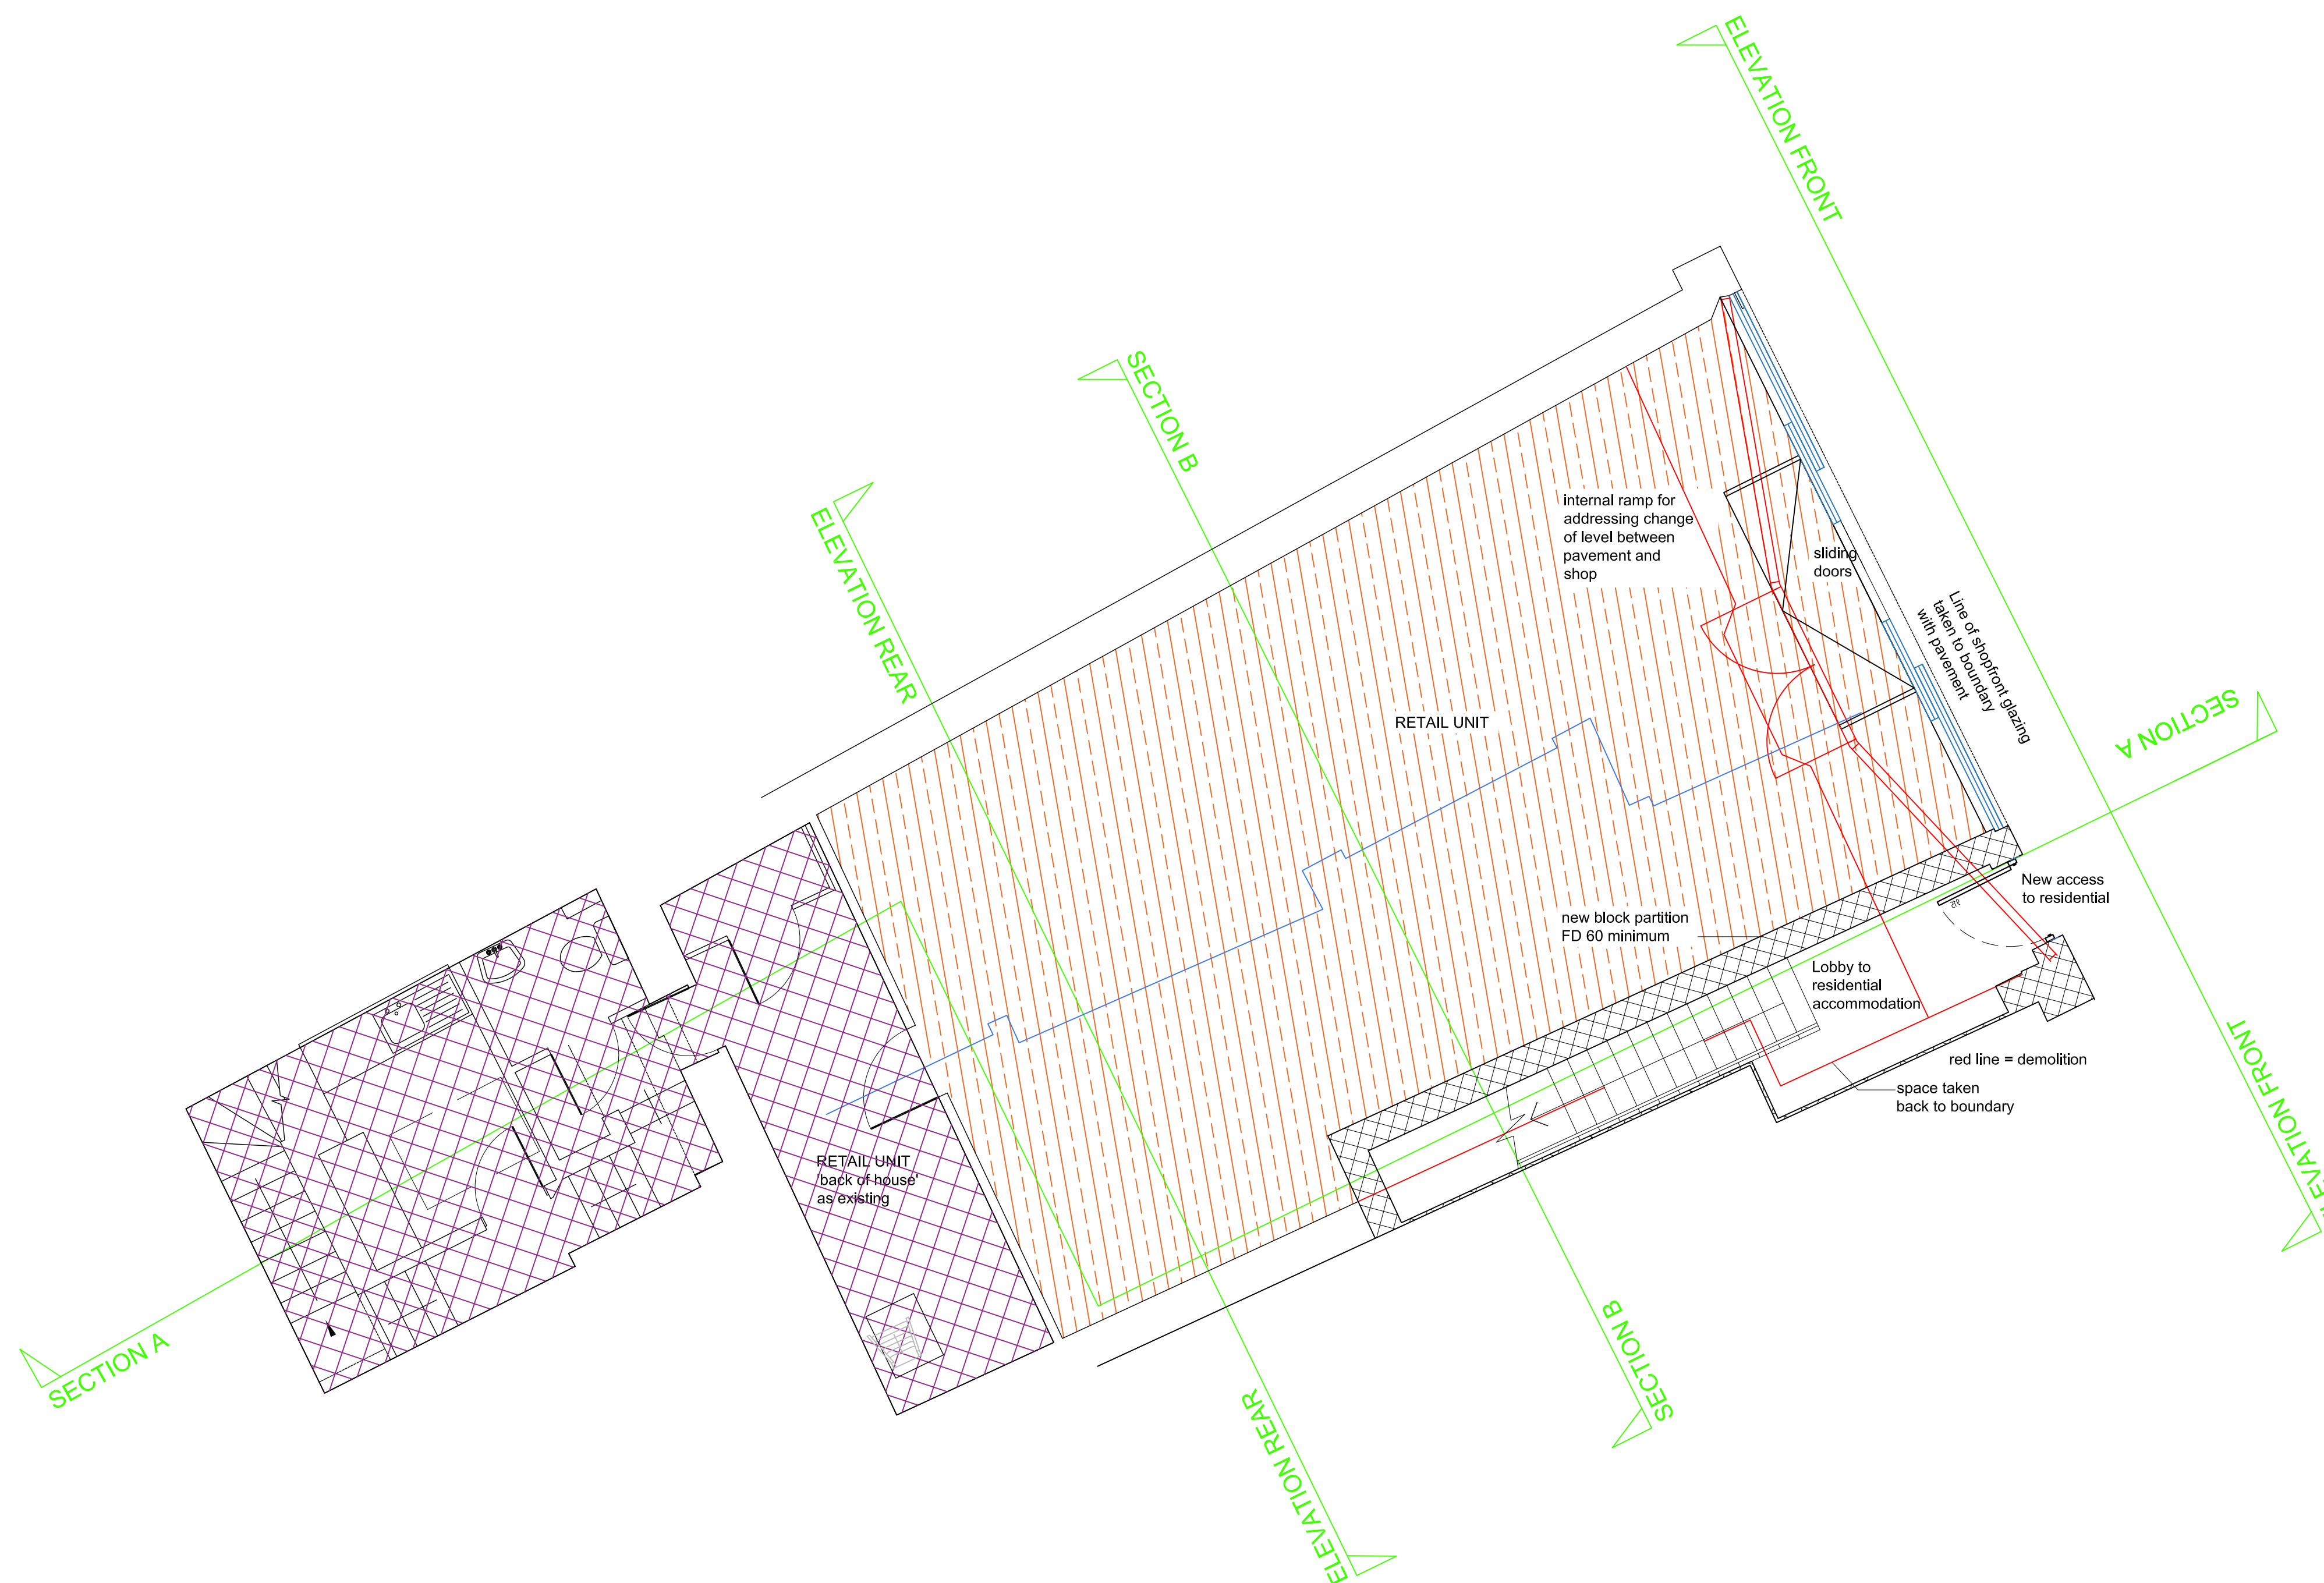

REVISIONS:

01: 20.03.24	Reduced Scheme re-issue
00: 20.08.19	First Issued

PLANNING

PROJECT
 151-153 Camden High Street
 Camden
 London NW17JR

Mr Simon Itkin

DRAWING

PROPOSED GROUND FLOOR PLAN

SCALE	PAPER SIZE	DATE	DRAWN BY
1:50	A1	AUG'19	SH

DRAWING N°	REVISION
18.15.200	01

place*
 architecture + design

Place Architecture and Design Limited
 The Laurels, 81 Fairhaven Road, Redhill, Surrey RH1 2LB
 t: 07900 383835
 w: www.place-architectureanddesign.co.uk