
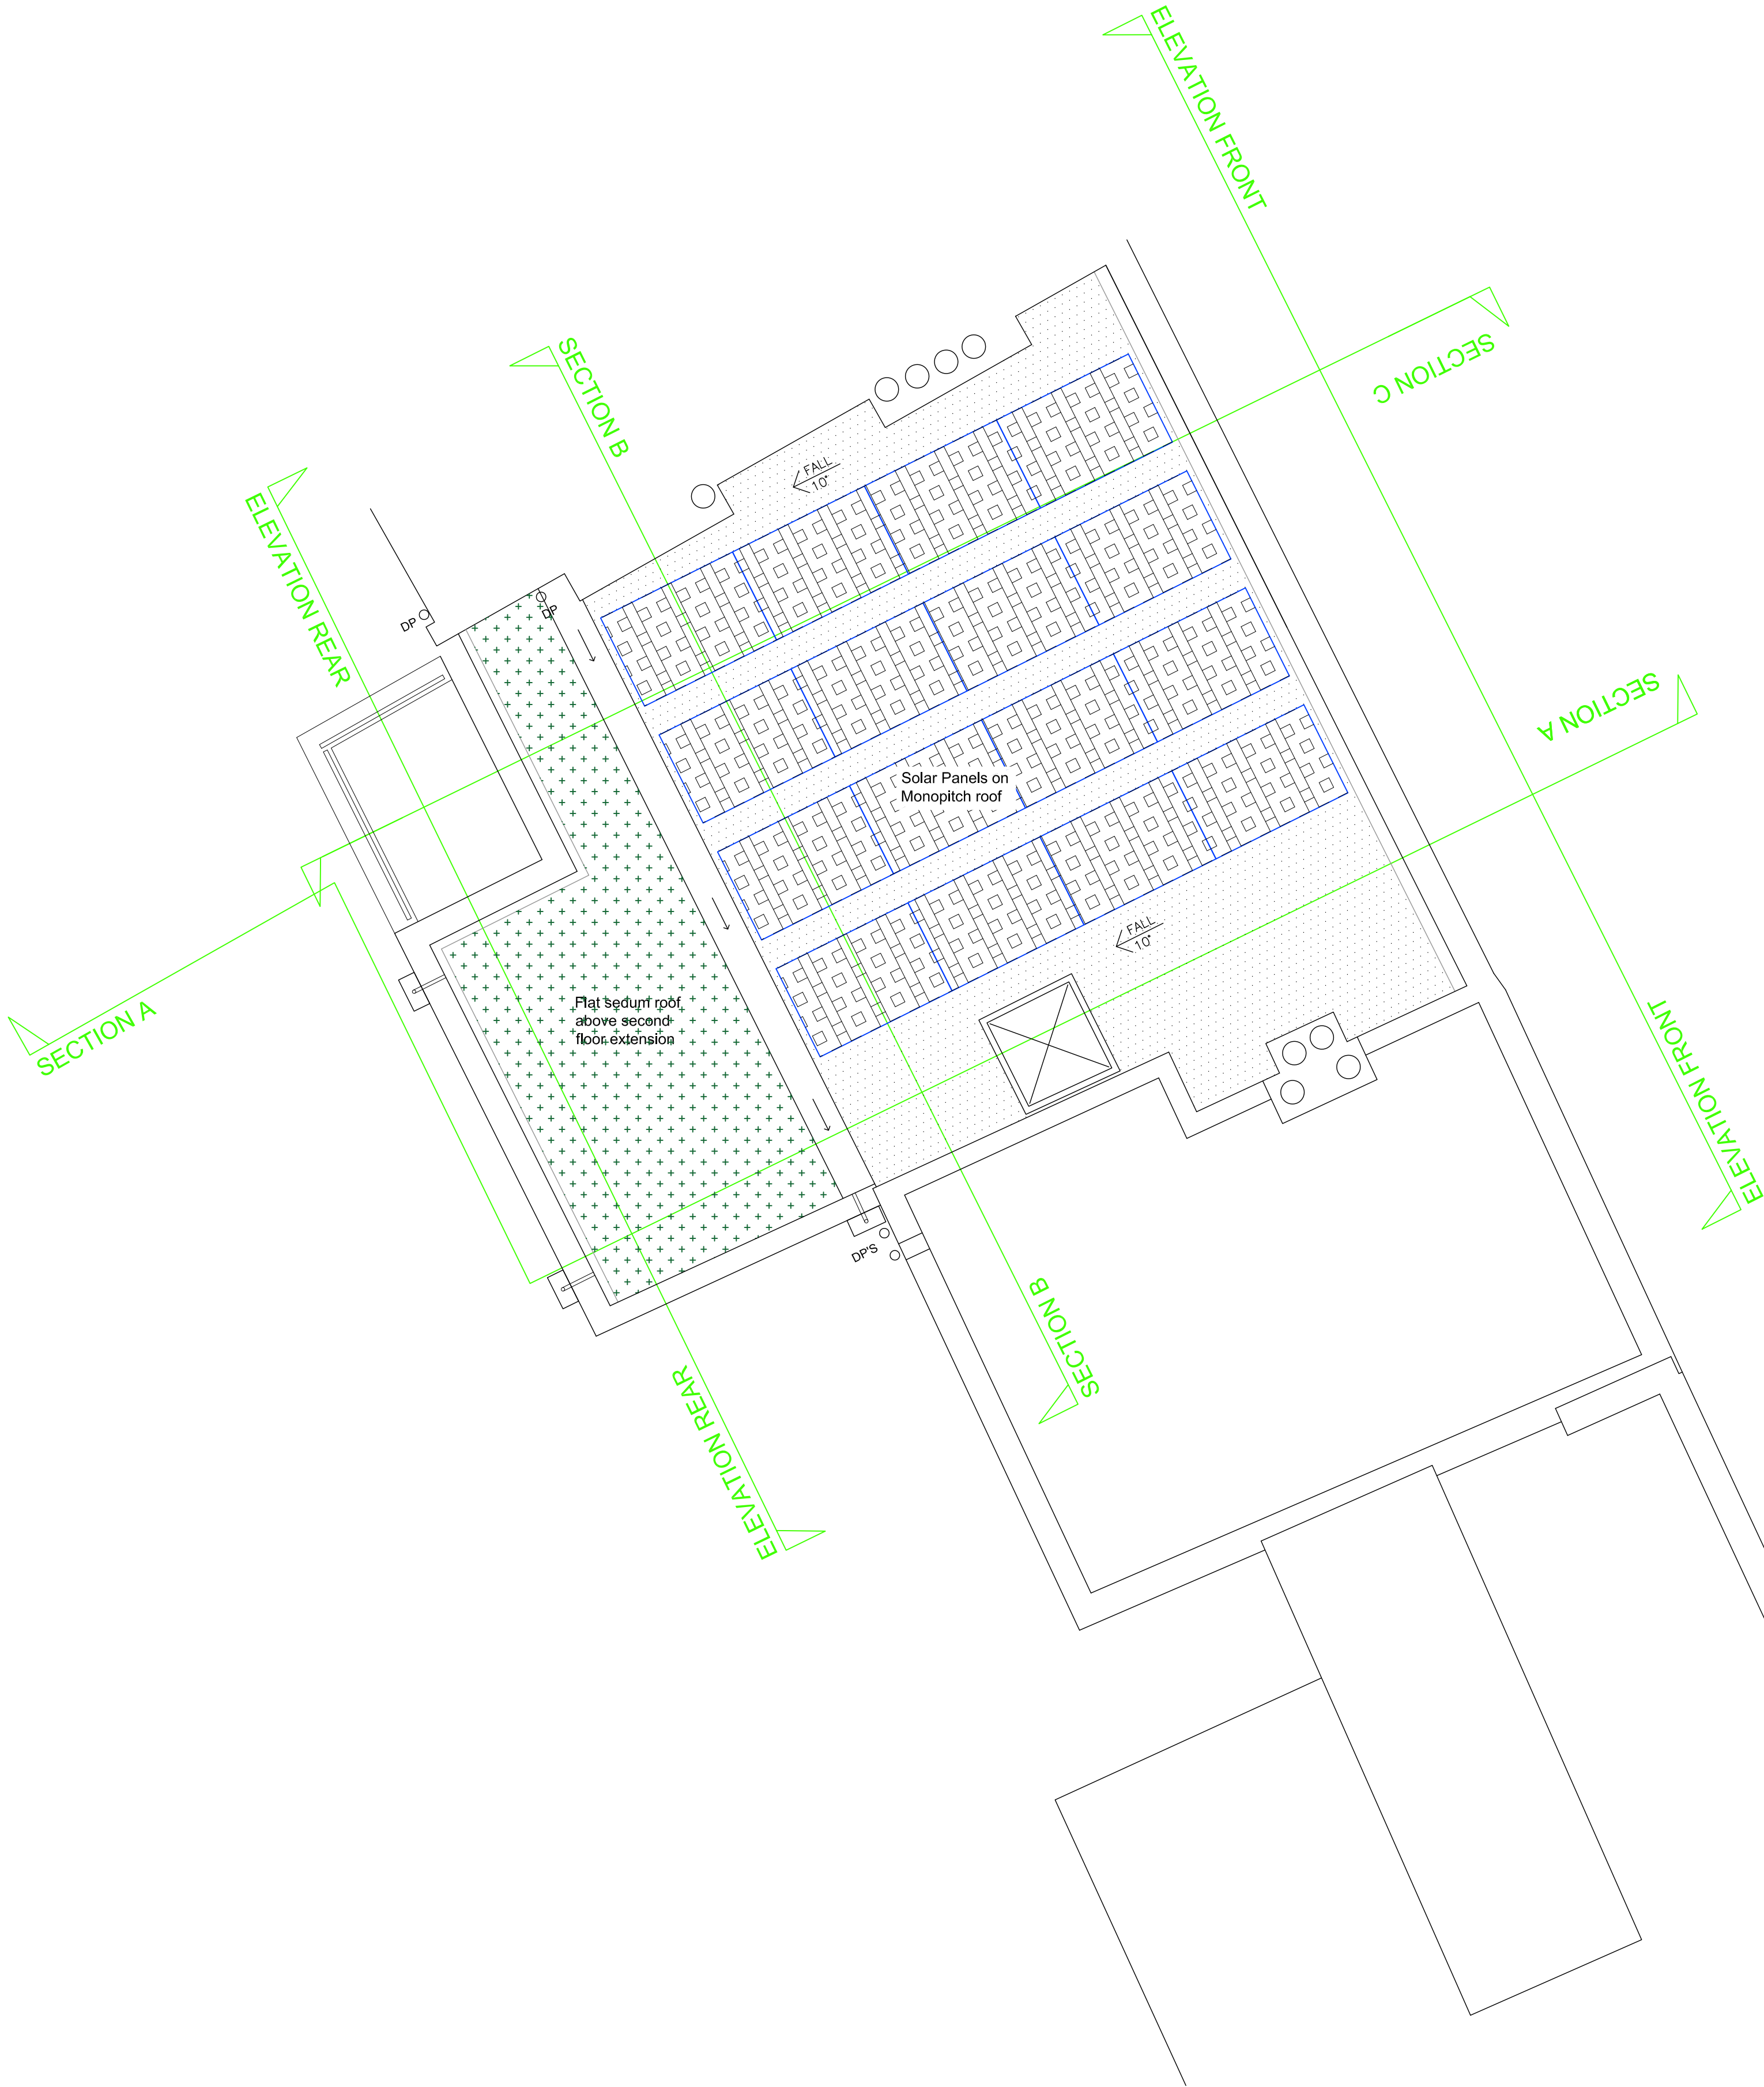


NOTES:

1. Dimensions are in millimetres unless stated otherwise
2. Levels are in meters AOD unless stated otherwise
3. Dimensions govern. Do not scale off the drawing
4. All dimensions to be verified on site before proceeding
5. All discrepancies on this drawing to be notified in writing to the Architect.

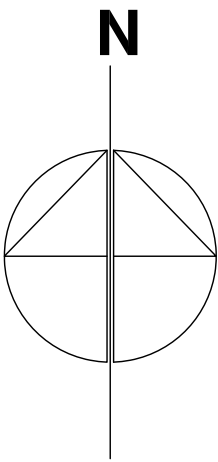

REVISIONS:		
03:	27.03.24	Monopitch Roof & Solar Panels re-issue
02:	20.03.24	Reduced Scheme re-issue
01:	26.02.20	Updated for Planning
00:	20.08.19	First Issued

PLANNING

PROJECT
151-153 Camden High Street
Camden
London NW17JR

Mr Simon Itkin

DRAWING

PROPOSED ROOF PLAN

SCALE	PAPER SIZE	DATE	DRAWN BY
1:50	A1	AUG'19	SH
DRAWING N ^o			REVISION
18.15.204			03

place*
architecture + design

Place Architecture and Design Limited
57 Priory Road, Reigate, Surrey RH2 8JA
t: 01737 211793
w: www.place-architectureanddesign.co.uk