



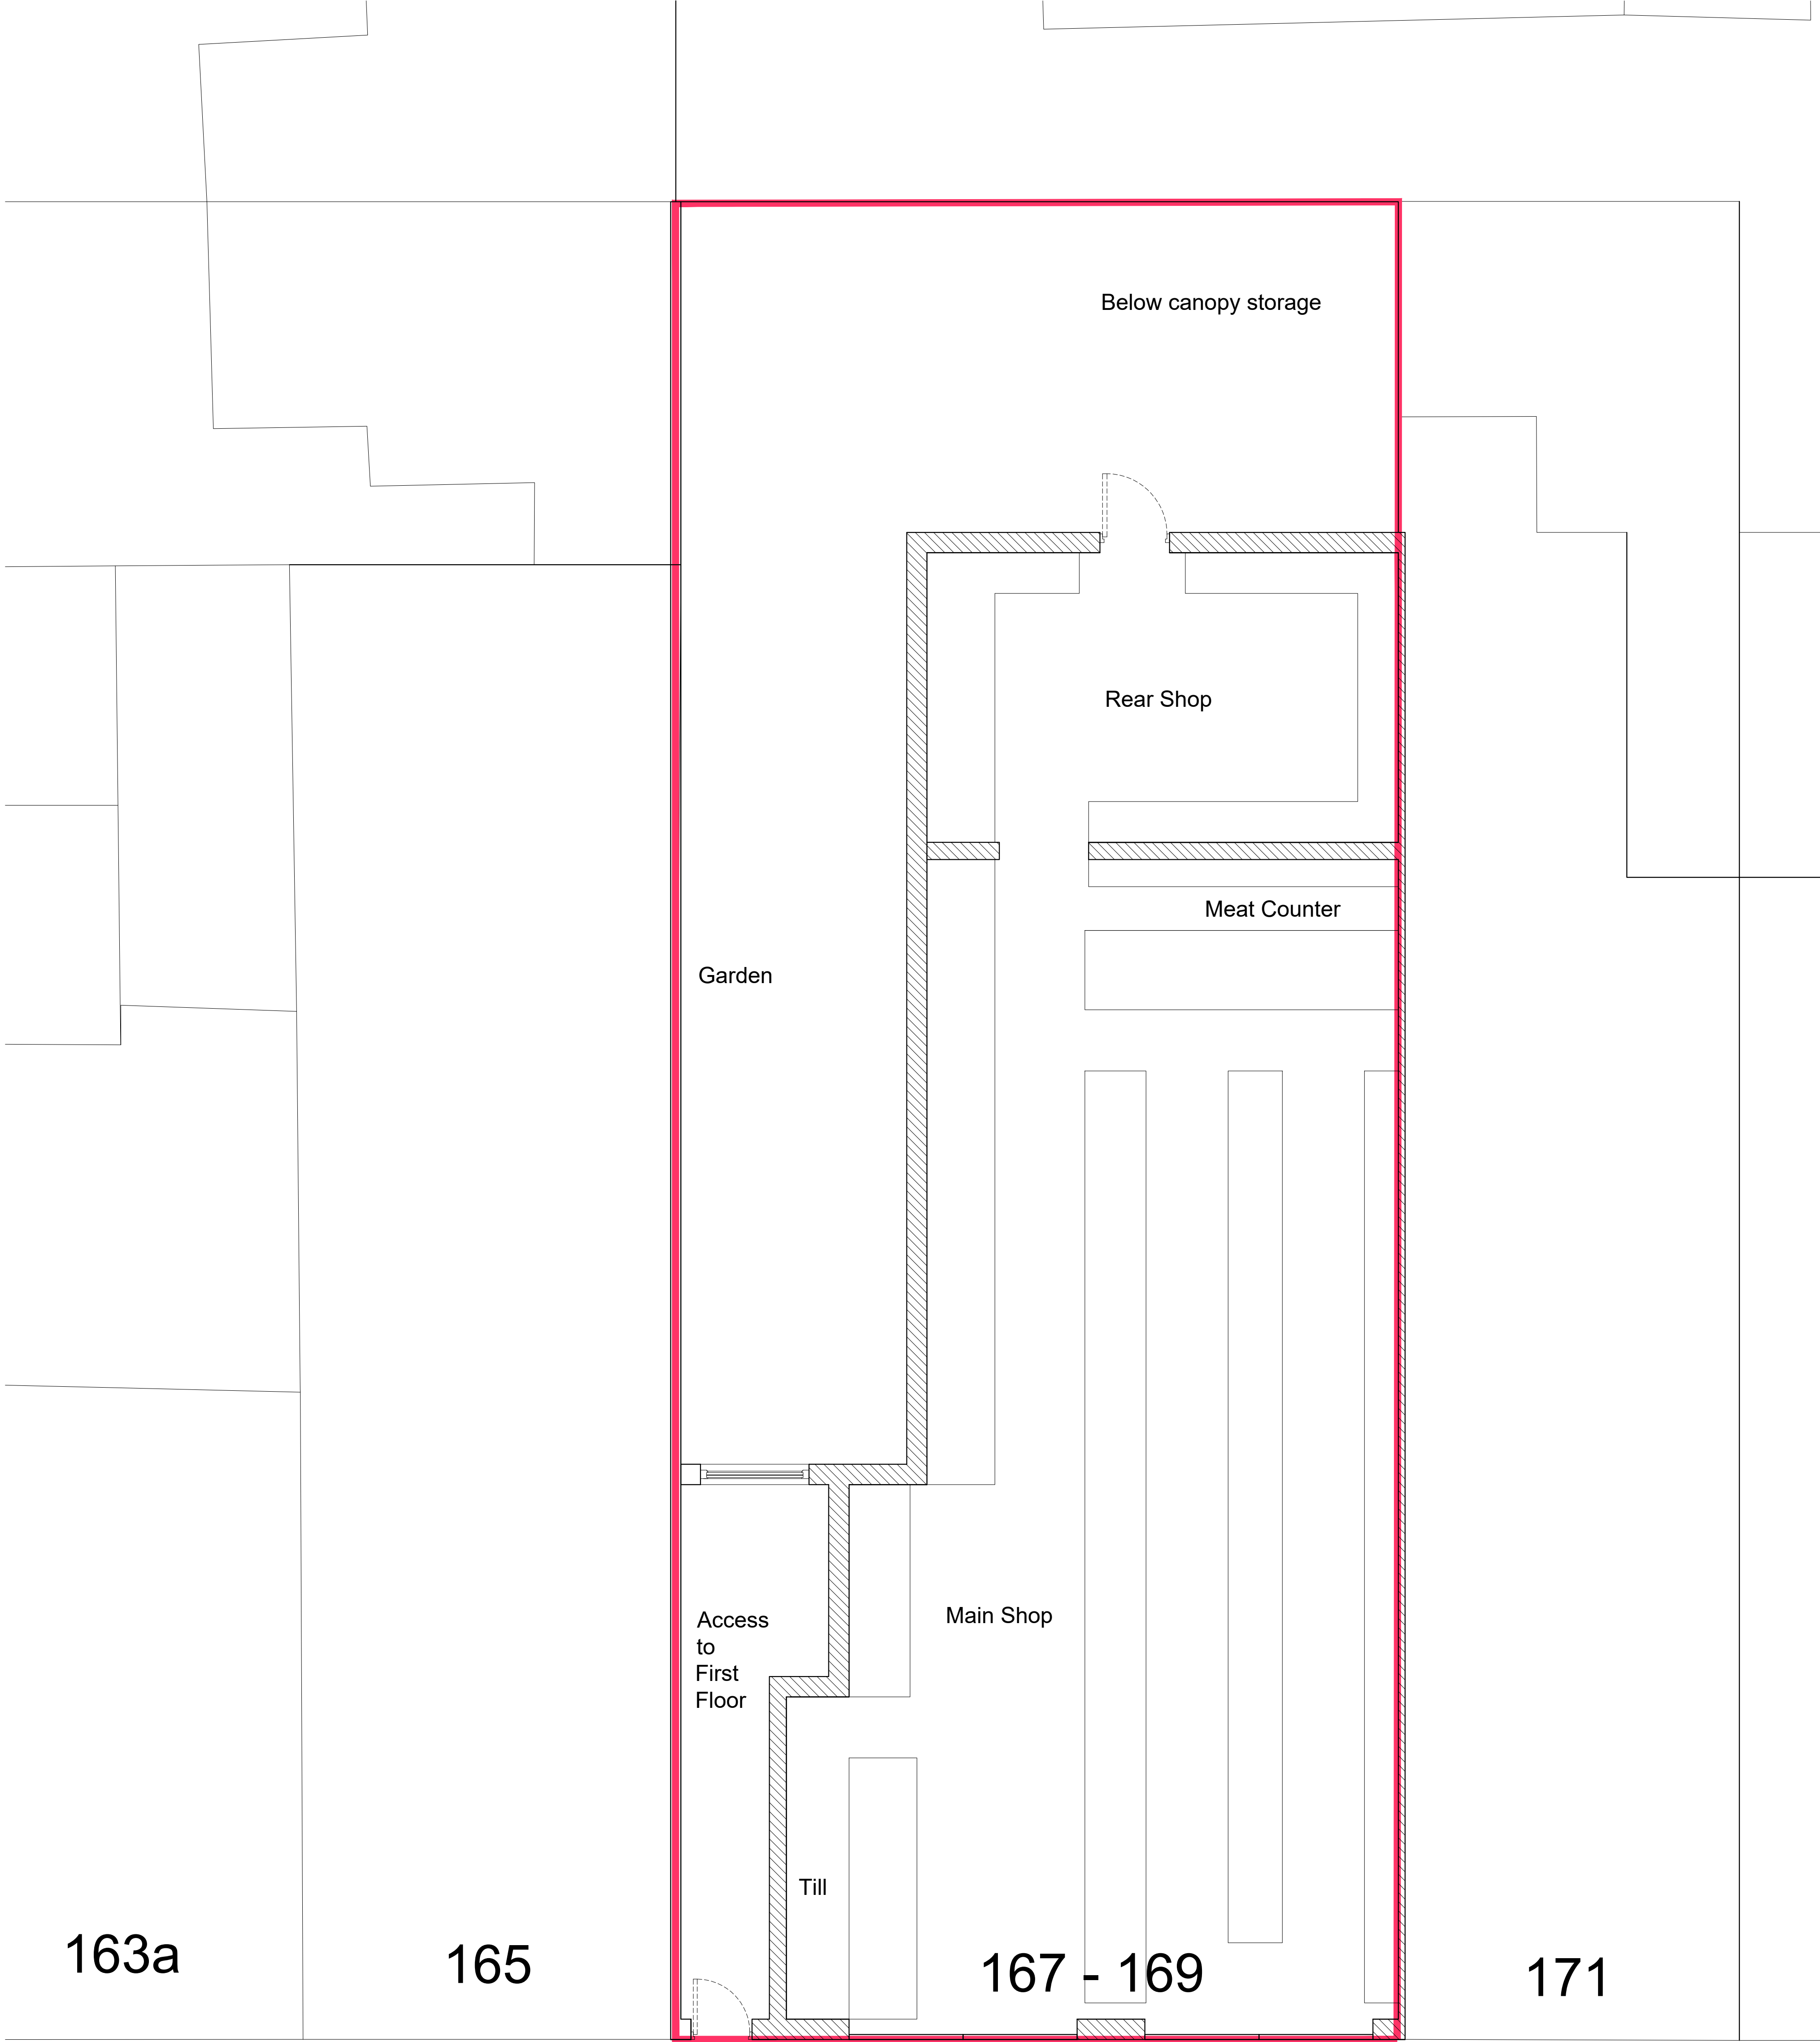


167-169 KENTISH TOWN ROAD,
CAMDEN, NW1 8PD

EXISTING
GROUND FLOOR PLAN

date	client	
APR 2024	MR UMIT GUVEN	
scale	drawing no.	revision
1:50 @A1	24 / 167-169KTR / EX 100	-

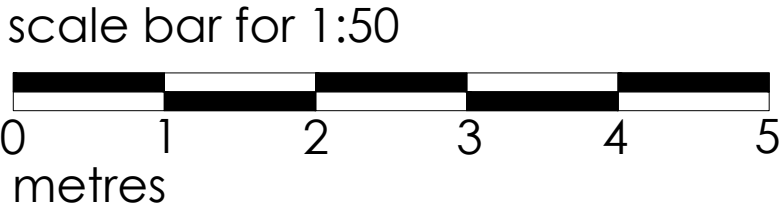

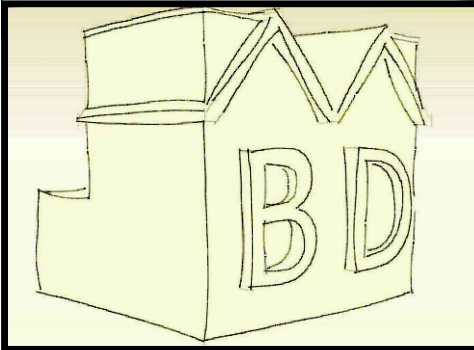

MIKE BECK DESIGN

t: 07961 031 843
w: www.mikebeckdesign.co.uk
e: info@mikebeckdesign.co.uk