



REAR ELEVATION

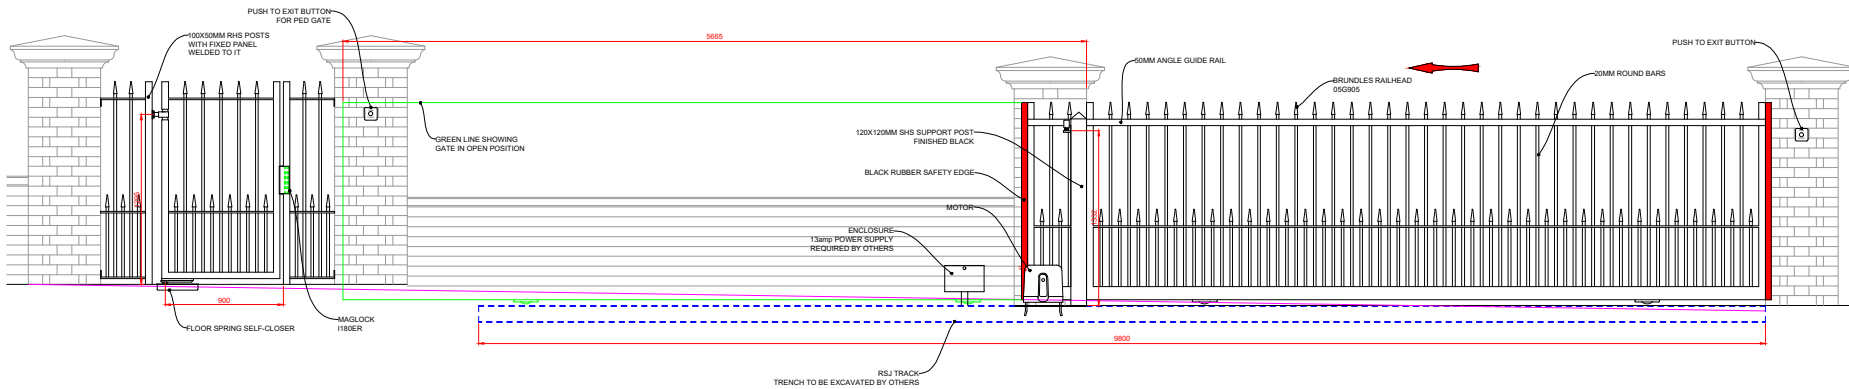

GATES FINISHED - GALVANISED & POWDER COATED GLOSS BLACK
(due to the gates being galvanised there will be small holes in the hollow section bars, one each end)

SECTION

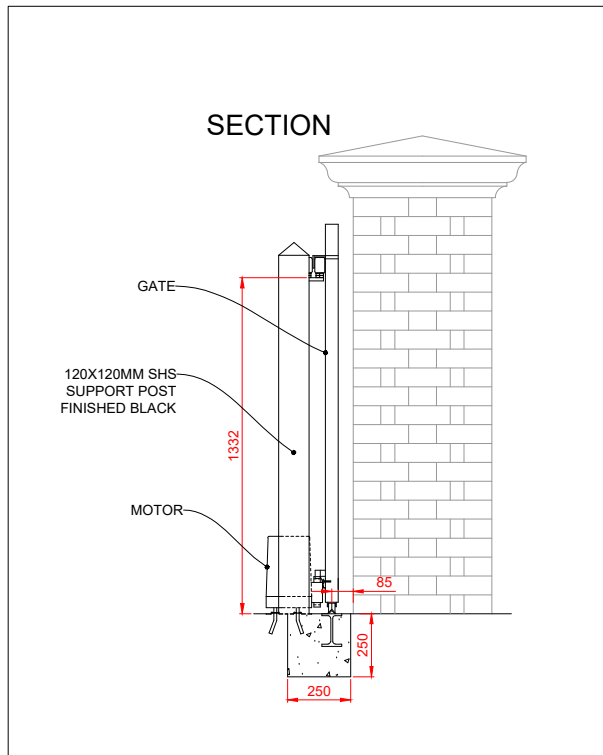

**BRUNDLES RAILHEAD
05G905**

Scale	Date 4 June 2024	Customer KUTZ Ltd
Dwg no 12424 RevA	Drawn By RND	Project 42 Elsworth Road (SO005078)