



Key Section:

Scale: 1:200 @A1

Key:

— Cutting Plane ■ Denotes Existing Structure

General Notes:

1. Existing drawings based on survey from Michael Gallie issued May 2024.


PLANNING

Project Number:		24003
Client:	Private Client	
Date:	Jul '24	
Scale:	1:50 @ A1	
Project:	13 Daleham Gardens, London NW3	
Drawing Title:	Existing Lower Ground Floor Plan	
Drawing No:	P_0599	Rev: -
Drawn:	Approved by:	Signed:
CF	AMB	CL

Marek Wojciechowski Architects

65-66 Margent Street W1W 6SR T: 020 7590 9336 www.mw-a.co.uk

Copyright Marek Wojciechowski Architects.
No implied license exists. This drawing should not be used to calculate areas for the purposes of valuation. All dimensions to be checked on site by the contractor and such dimensions to be their responsibility. Do not scale drawings. All work must comply with relevant British Standards and Building Regulations requirements. Drawing errors and omissions to be reported to the architect.

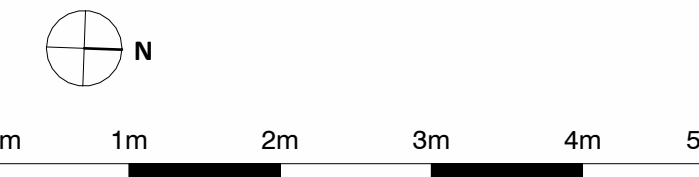



Key Section:

Scale: 1:200 @A1

Key:

Red line: Cutting Plane

Grey area: Denotes Existing Structure

General Notes:

1. Existing drawings based on survey from Michael Gallie issued May 2024.

PLANNING

Project Number: 24003

Client: Private Client

Date: Jul '24

Scale: 1:50 @ A1

Project: 13 Daleham Gardens, London NW3

Drawing Title: Existing Ground Floor Plan

Drawing No: P_0600 Rev: -

Drawn: CF Approved by: AMB Signed: CL


Marek Wojciechowski Architects

65-65 Margaret Street W1W 6SR T: 020 7595 9336 www.mw-a.co.uk

Copyright Marek Wojciechowski Architects. No implied license exists. This drawing should not be used to calculate areas for the purposes of valuation. All dimensions to be checked on site by the contractor and such dimensions to be their responsibility. Do not scale drawings. All work must comply with relevant British Standards and Building Regulations requirements. Drawing errors and omissions to be reported to the architect.

N

0m 1m 2m 3m 4m 5m

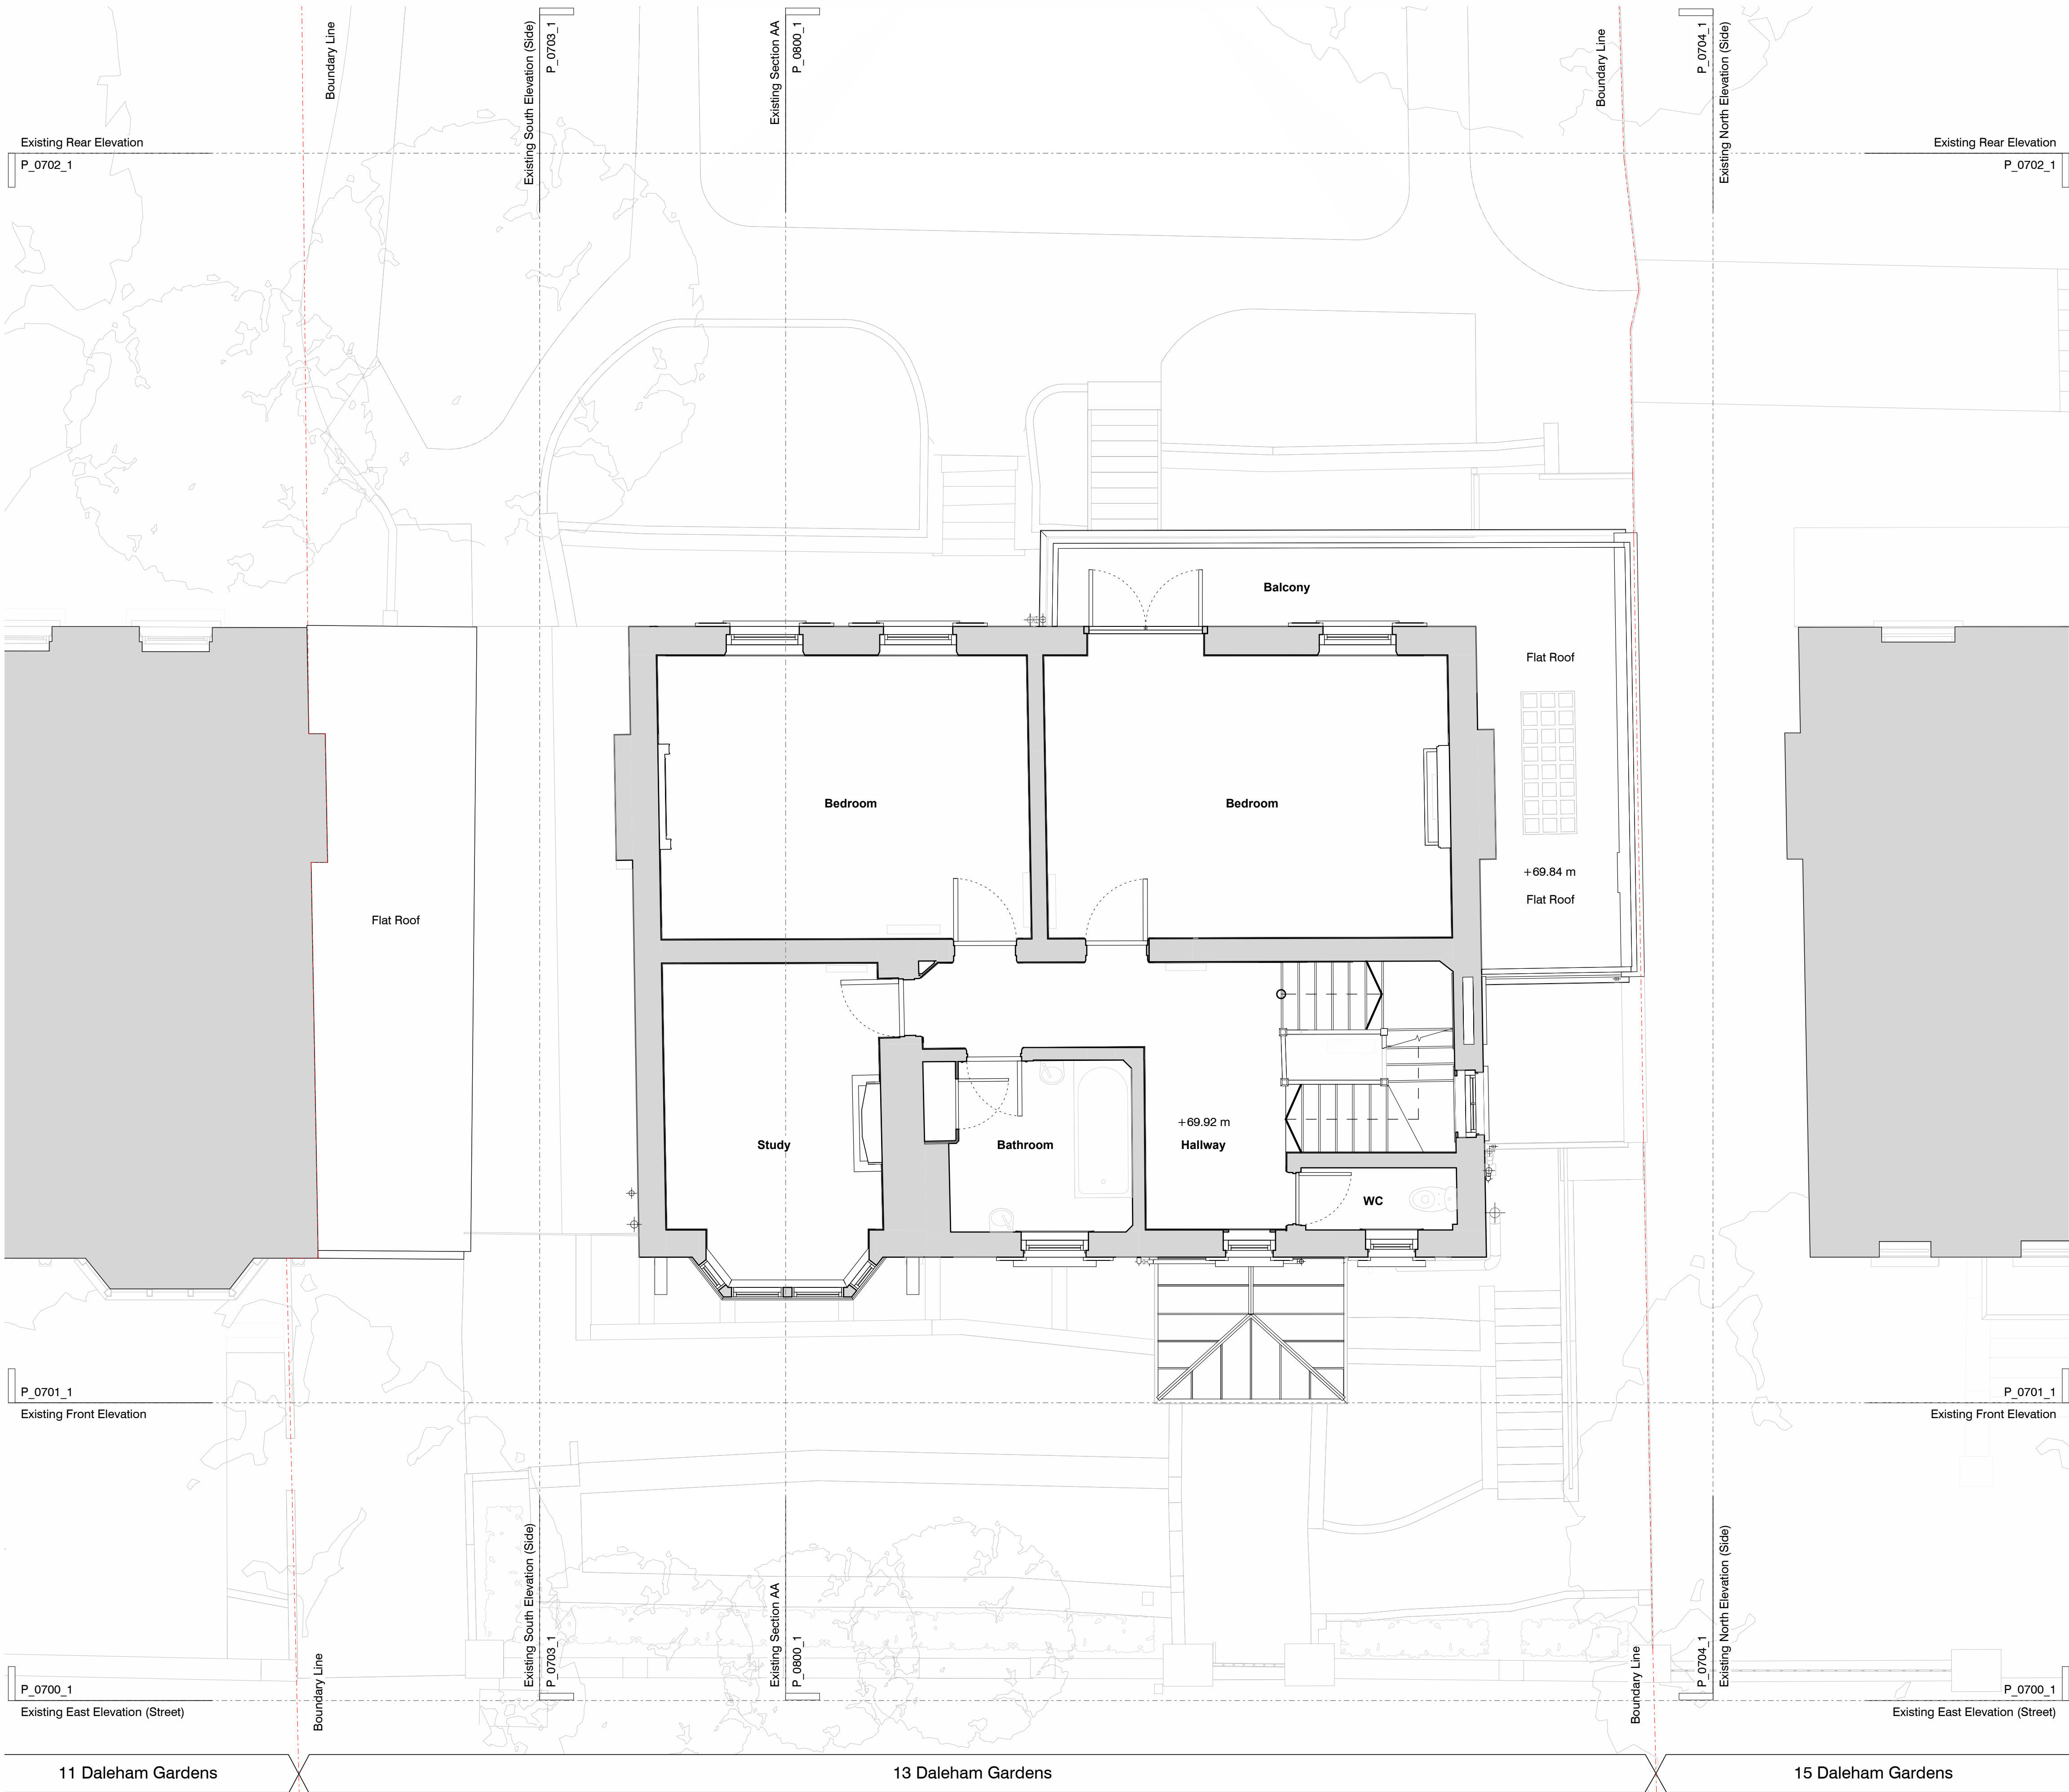

Key Section:

Scale: 1:200 @A1

Key:

■ Cutting Plane

■ Denotes Existing Structure

General Notes:

1. Existing drawings based on survey from Michael Gallie issued May 2024.

PLANNING

Project Number: 24003

Client: Private Client

Date: Jul '24

Scale: 1:50 @ A1

Project: 13 Daleham Gardens, London NW3

Drawing Title: Existing First Floor Plan

Drawing No: P_0601 Rev: -

Drawn: CF	Approved by: AMB	Signed: CL
-----------	------------------	------------

Marek Wojciechowski Architects

05-66 Margaret Street W1W 6SR T: 020 7592 9206 www.mw-a.co.uk

Copyright Marek Wojciechowski Architects. No implied license exists. This drawing should not be used to calculate areas for the purposes of valuation. All dimensions to be checked on site by the contractor and such dimensions to be their responsibility. Do not scale drawings. All work must comply with relevant British Standards and Building Regulations requirements. Drawing errors and omissions to be reported to the architect.

0m 1m 2m 3m 4m 5m



Key Section:

Scale: 1:200 @A1

Key:

Red line: Cutting Plane

Grey box: Denotes Existing Structure

General Notes:

1. Existing drawings based on survey from Michael Gallie issued May 2024.

PLANNING

Project Number: 24003

Client: Private Client

Date: Jul '24

Scale: 1:50 @ A1

Project: 13 Daleham Gardens, London NW3

Drawing Title: Existing Second Floor Plan

Drawing No: P_0602 Rev: -

Drawn: CF Approved by: AMB Signed: CL

Marek Wojciechowski Architects

05-66 Margaret Street W1W 6SR T: 020 7592 9206 www.mw-a.co.uk


Copyright Marek Wojciechowski Architects. No implied license exists. This drawing should not be used to calculate areas for the purposes of valuation. All dimensions to be checked on site by the contractor and such dimensions to be their responsibility. Do not scale drawings. All work must comply with relevant British Standards and Building Regulations requirements. Drawing errors and omissions to be reported to the architect.

N

0m 1m 2m 3m 4m 5m



Key Section:

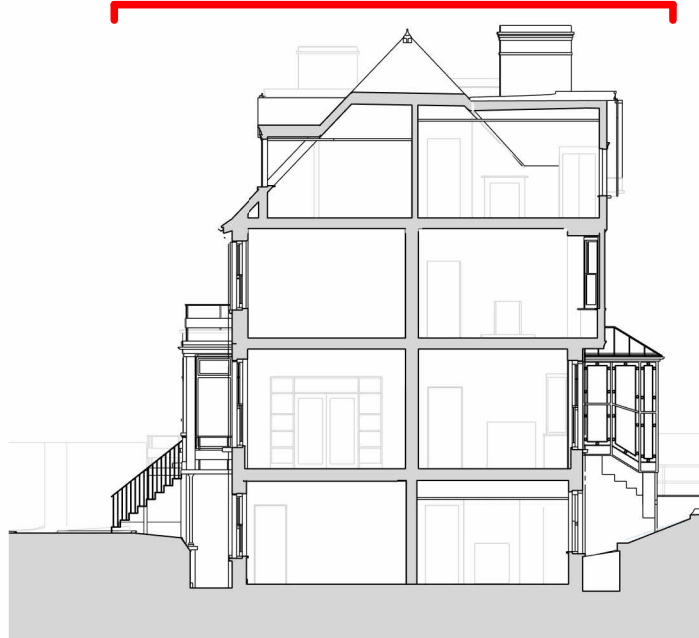

Scale: 1:200 @A1

Key:

■ Cutting Plane ■ Denotes Existing Structure

General Notes:

1. Existing drawings based on survey from Michael Gallie issued May 2024.

PLANNING

Project Number:		24003
Client:		Private Client
Date:		Jul '24
Scale:		1:50 @ A1
Project:		13 Daleham Gardens, London NW3
Drawing Title:		Existing Roof Plan
Drawing No:		P_0603
Rev:		-
Drawn:	Approved by:	Signed:
CF	AMB	CL

VWM Marek Wojciechowski Architects

05-66 Margaret Street W1W 6SR T: 020 7592 9206 www.mw-a.co.uk

Copyright Marek Wojciechowski Architects. No implied license exists. This drawing should not be used to calculate areas for the purposes of valuation. All dimensions to be checked on site by the contractor and such dimensions to be their responsibility. Do not scale drawings. All work must comply with relevant British Standards and Building Regulations requirements. Drawing errors and omissions to be reported to the architect.

N

0m 1m 2m 3m 4m 5m