




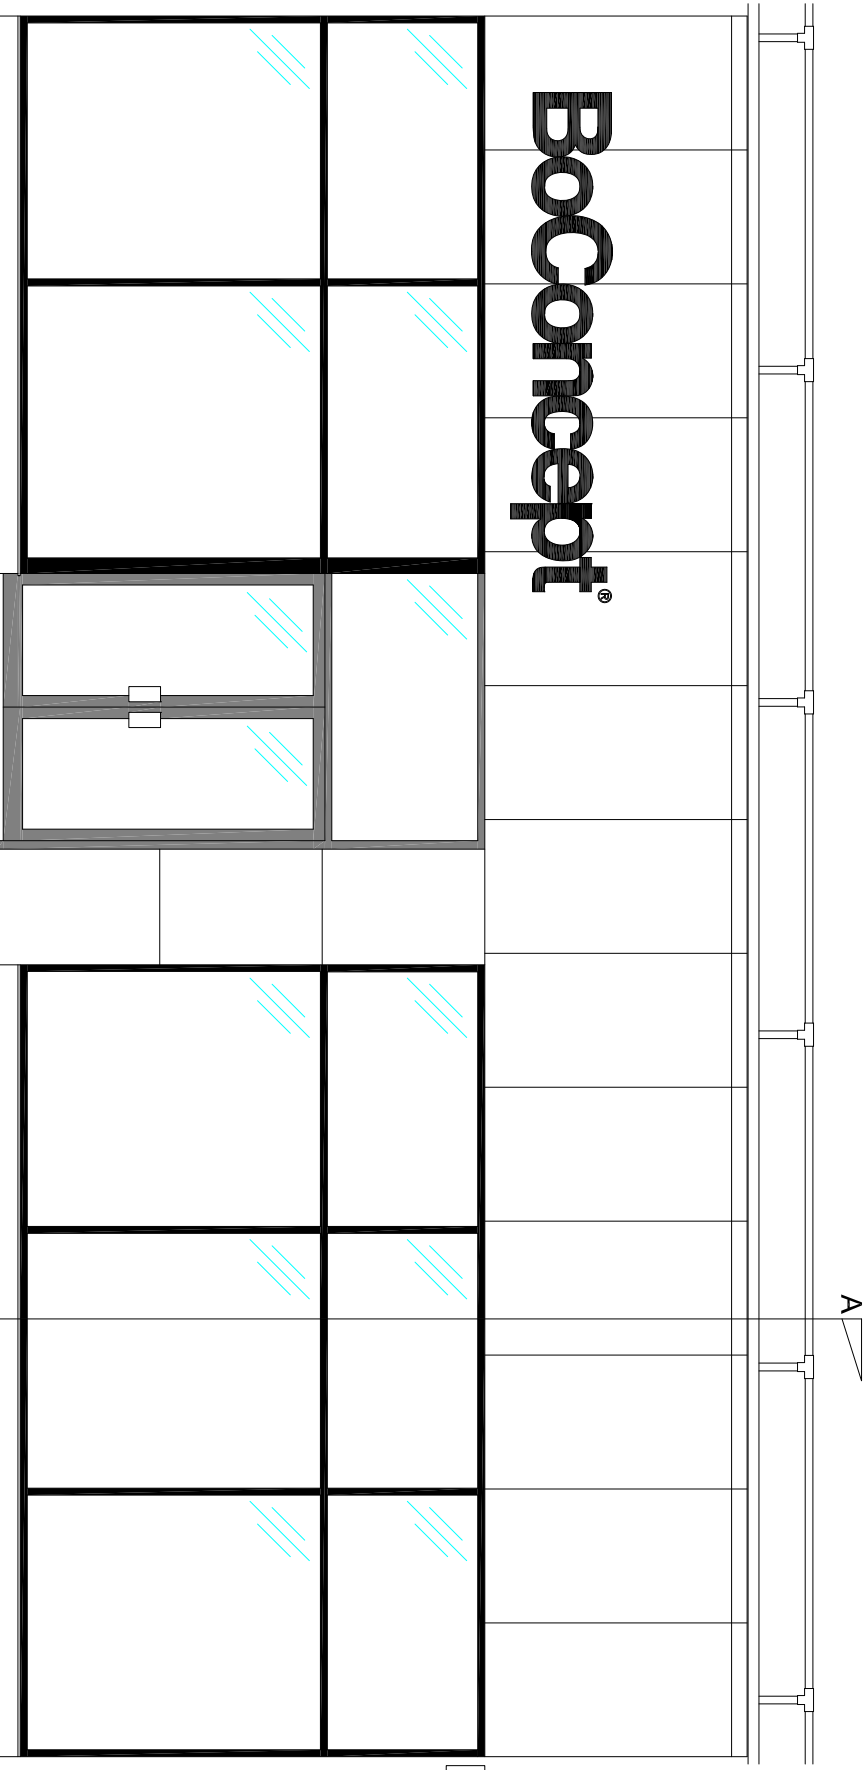


Existing Elevation

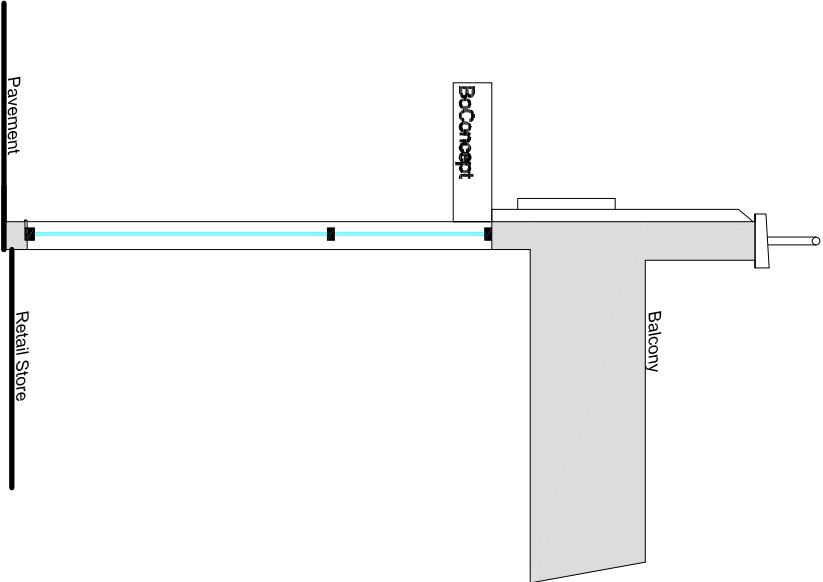

Existing Section A-A

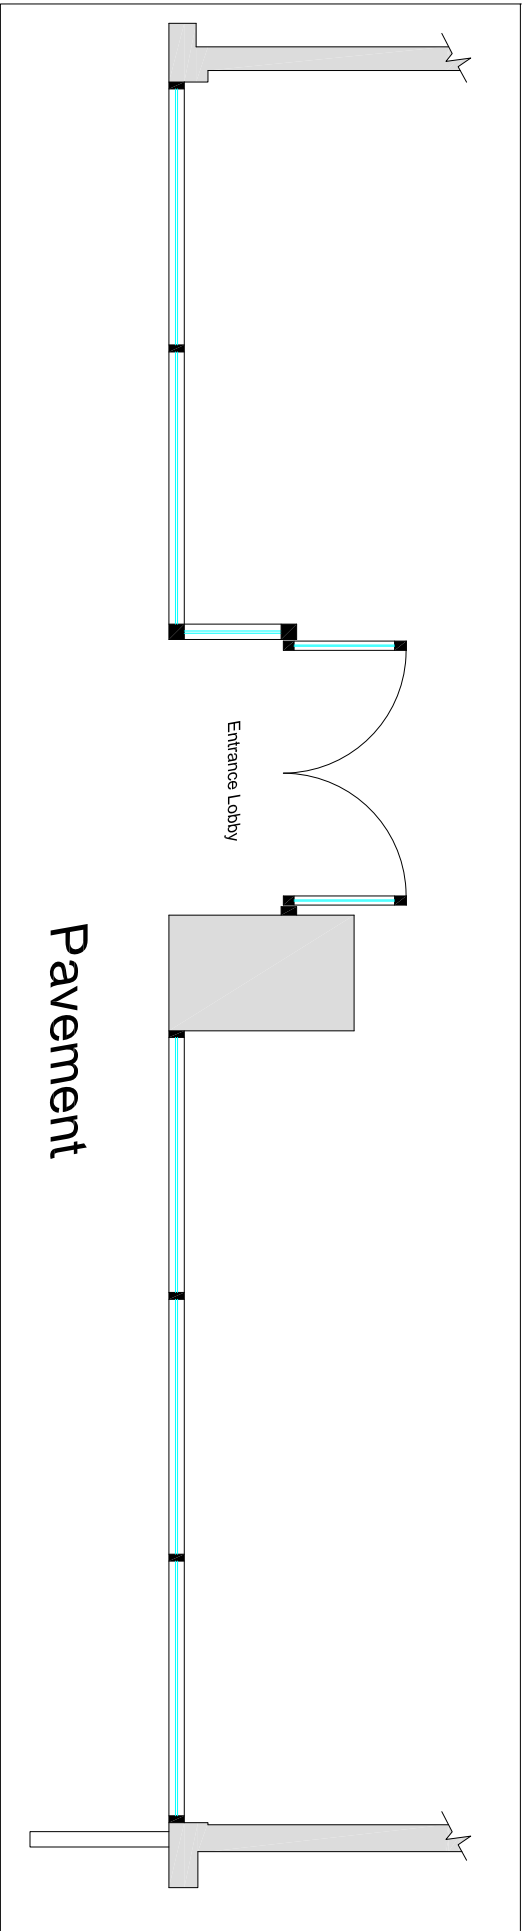

Existing Plan

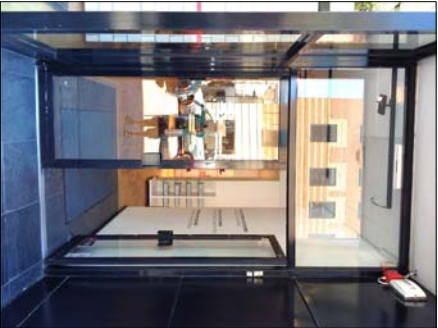

Existing main entrance arrangement



Existing window frame style



Existing projecting sign

Drawing scale bar



Existing Elevation

|                                                                                     |  |                                                                                          |  |
|-------------------------------------------------------------------------------------|--|------------------------------------------------------------------------------------------|--|
|  |  | M G Project Management Ltd.                                                              |  |
| Client : Concept Living Ltd                                                         |  | 158 Tottenham Court Road<br>London W1P 0LP<br>UK<br>T: 020 7460 0000<br>E: info@mgpm.com |  |
| Project : BocConcept - 158 Tottenham Court Road                                     |  | Description : Existing Shopfront Elevation, Plan & Section                               |  |
| Scale : 1:25@A3                                                                     |  | Date : July 24                                                                           |  |
| Drawn By : RDH                                                                      |  | Drawing No.: 3409PL01                                                                    |  |
| Revision :                                                                          |  |                                                                                          |  |