



## Proposed Elevation

## Proposed Section A-A

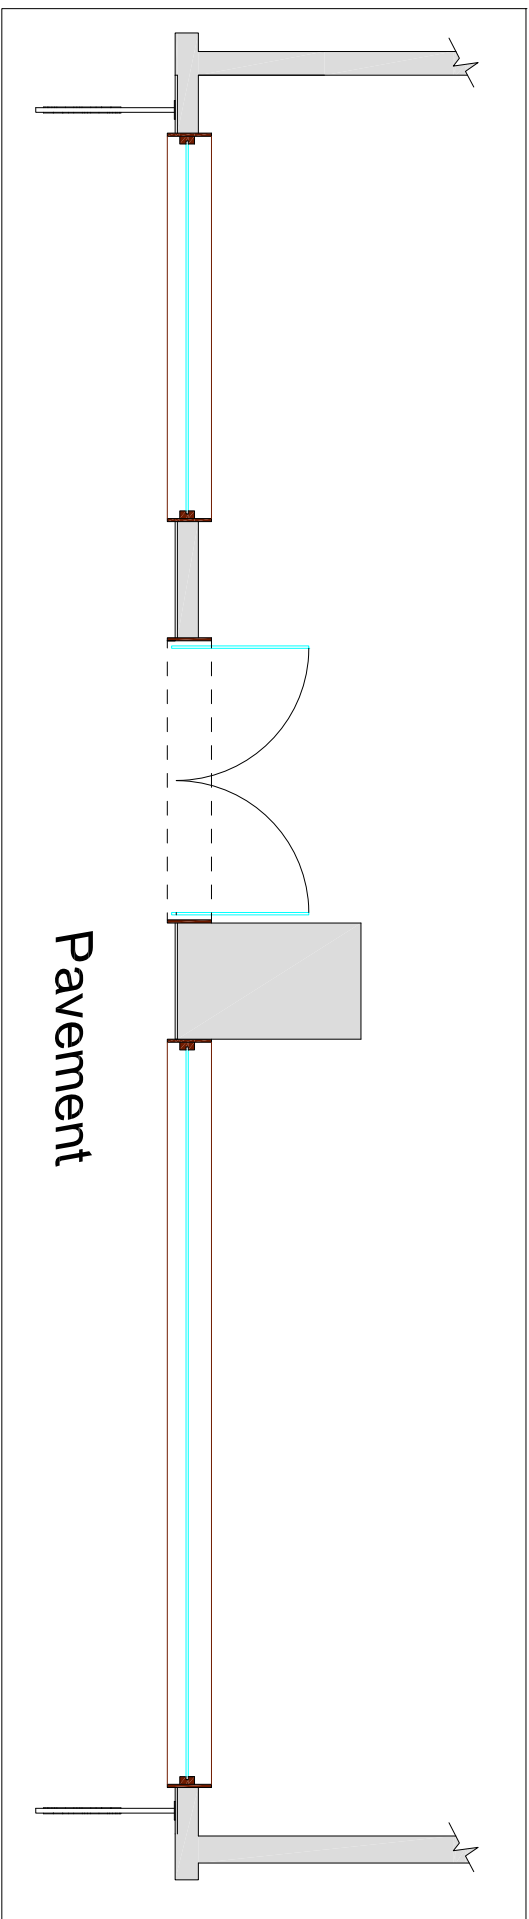

## Proposed Plan

July '24



**M G Project Management Ltd.**

1st Floor, 17A Elm Road  
 Westborough  
 Chislehurst  
 CH42 8UD  
 Tel : 01895 401100  
 Fax : 01895 401101  
[www.mgp-project.com](http://www.mgp-project.com)

<b>Client :</b>	Concept Living Ltd
<b>Project :</b>	BoConcept - 158 Tollerham Court Road
<b>Description:</b>	Proposed Shopfront Elevation, Plan & Section
<b>Scale</b>	1:20@A3
<b>Date :</b>	<div style="border: 1px solid black; height: 20px; width: 100%;"></div>
<b>Drawn By :</b>	RDH
<b>Drawing No.:</b>	3409/PL/02
<b>Revision :</b>	<div style="display: flex; justify-content: space-between;"> <div style="width: 40%;"> <input type="checkbox"/>    <input type="checkbox"/>    <input type="checkbox"/>    <input type="checkbox"/>    </div> <div style="width: 55%;">             </div> </div>

Drawing scale bar

