

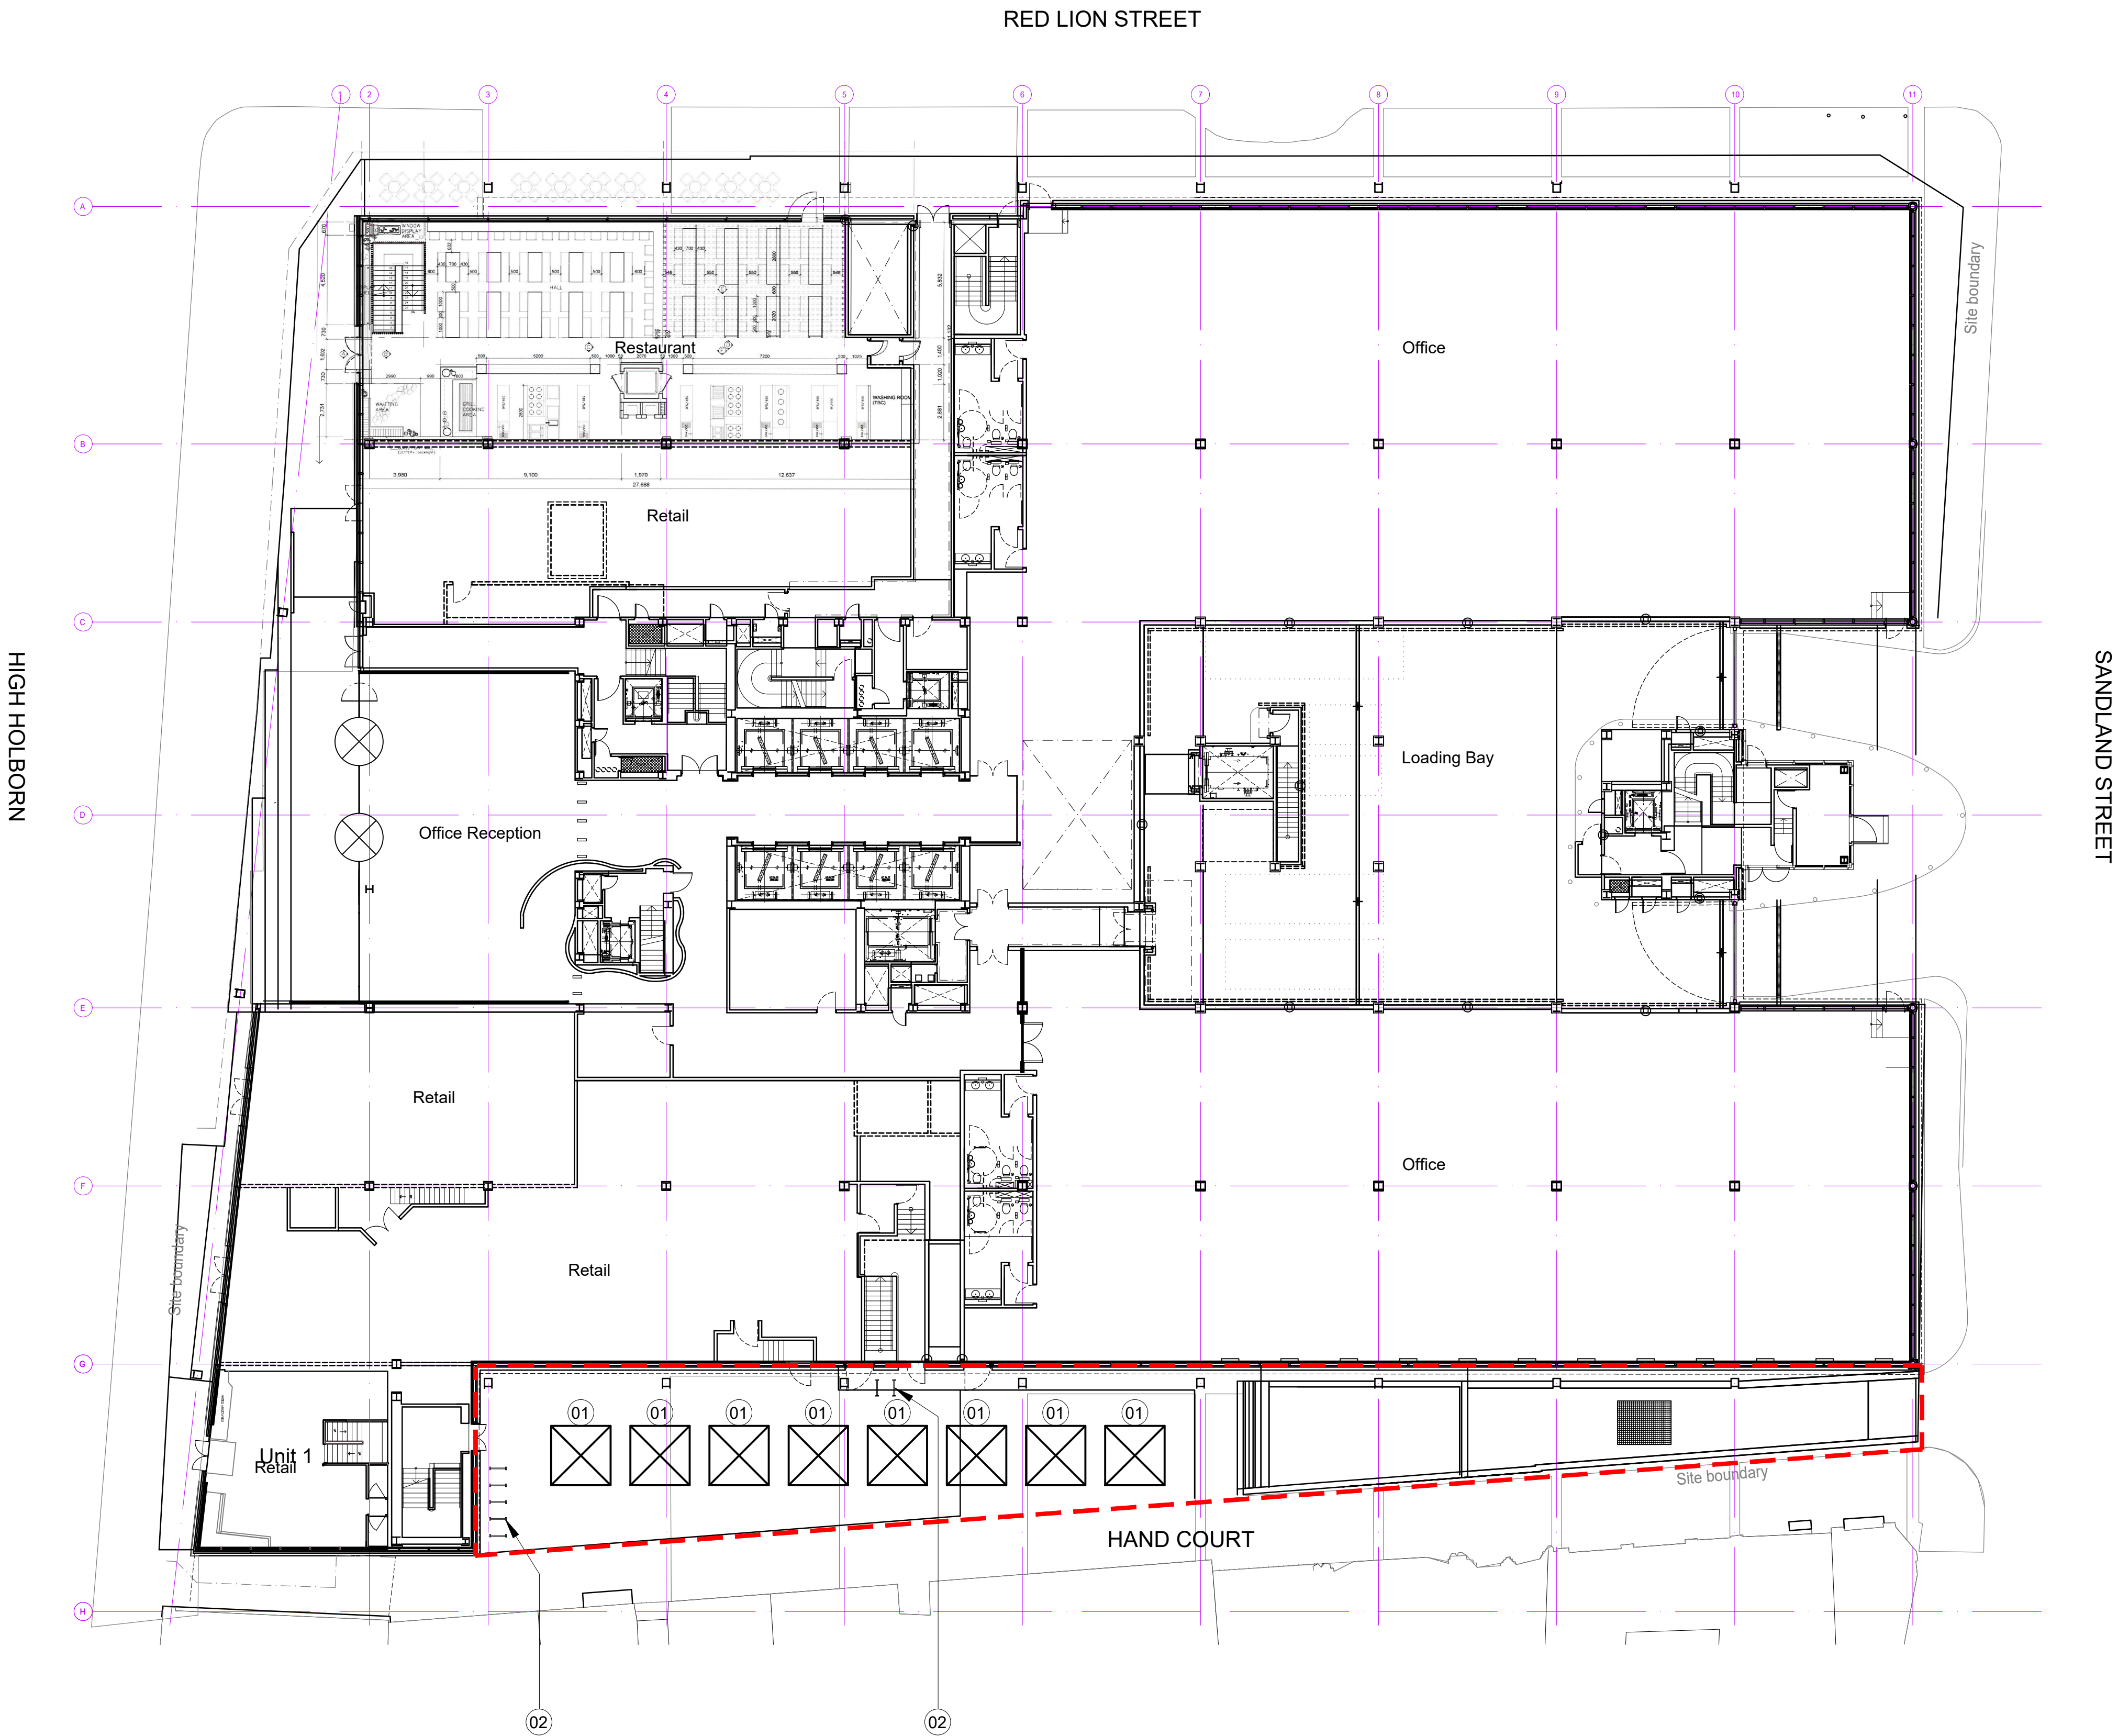


Key:
Application boundary

- Note:
- New 3x3m food stall gazebos for market days.
 - Existing single bike stands retained.

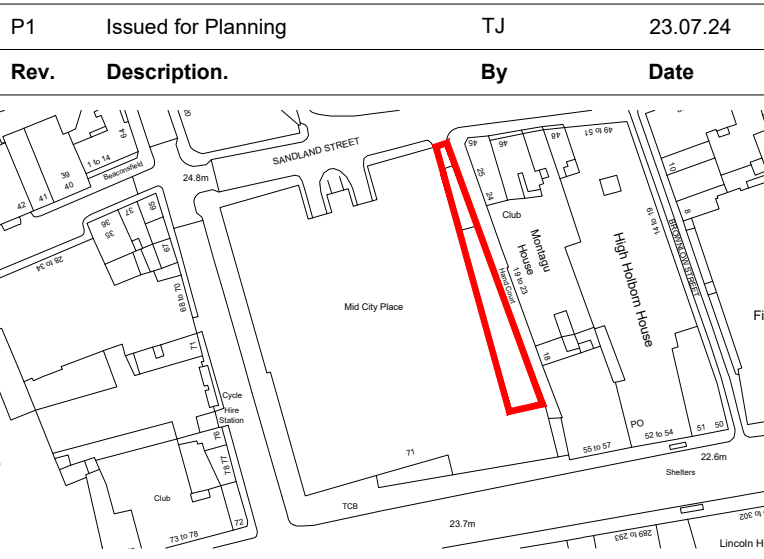

01
20.202
Proposed Ground Floor Plan
1:200@A1, 1:400@A3

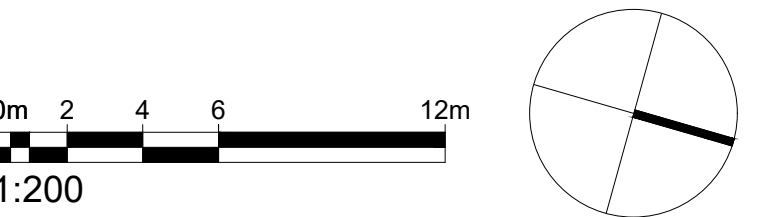

Client			
Oxford Properties			
Project			
Mid City Place - Kerb Market			
Title			
Proposed Ground Floor Plan			
Status	Purpose of issue	RIBA stage	
S2	Suitable for Planning	2	
Project No.	Drawn	Checked	Scale
2410	FB	TJ	1:200 @ A1 1:400 @ A3
Drawing No.		Rev.	
		P1	

2410-BG-01-00-DR-A-20.202