




Cleveland Street – west elevation



Fitzroy Mews – south elevation



Fitzroy Mews east elevation

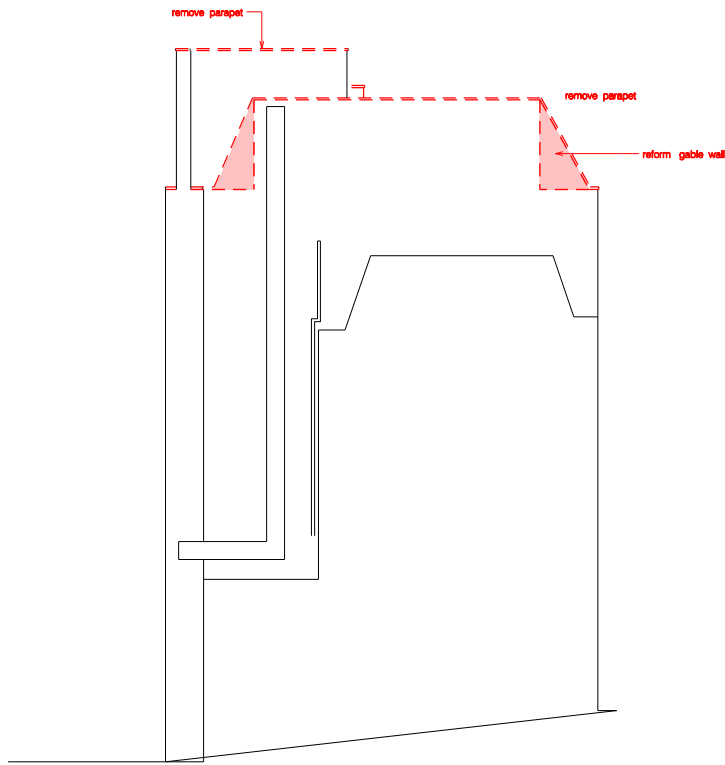

north elevation

Rev	Notes	Date
-	planning submission	20.06.24

demolish /remove

- all dimensions are to be checked on site and any discrepancies reported to the architect
- architect to be informed of any additional information required
- do not scale this drawing

PLANNING



WORKS 16 upper montagu street london w1h 2an 020 7224 8750 www.worksarchitecture.com			
Project: Glebe House, 15 Fitzroy Mews			
Title: elevations – demolition /removals			
Date: 20.06.24	Drawn: dh	Scale: 1:200@a3 1:100@a1	Drawing Number: d-p-200
Revision:			