


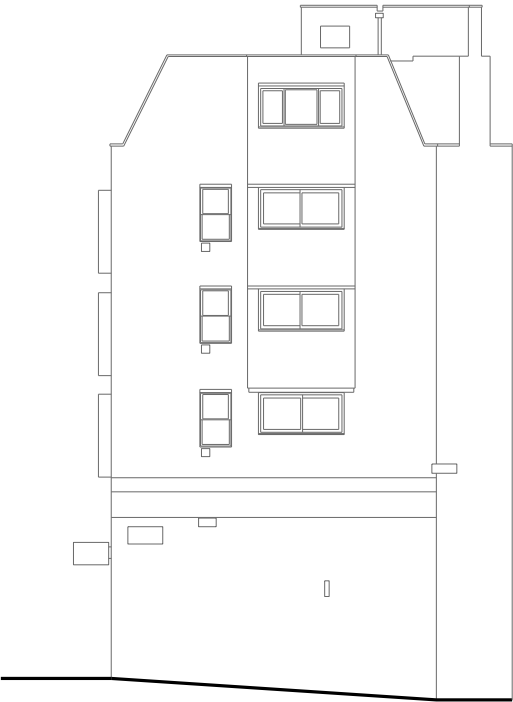


Cleveland Street – west elevation



Fitzroy Mews – south elevation



Fitzroy Mews east elevation

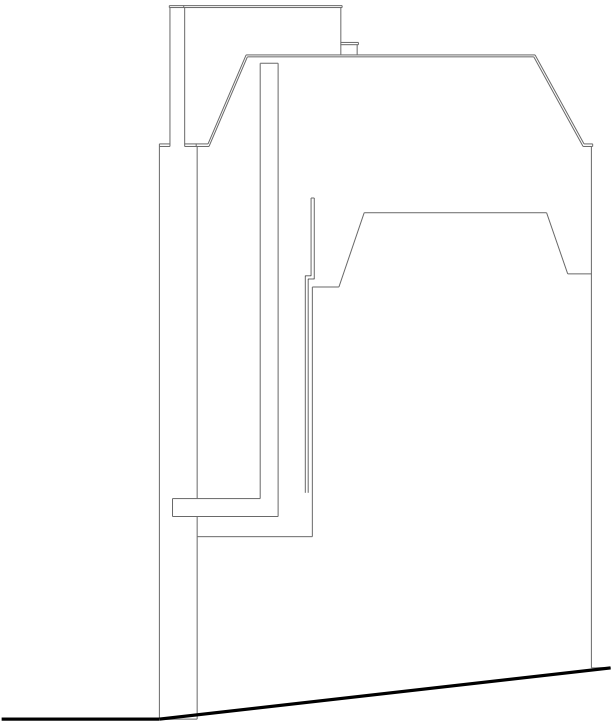

north elevation

Rev	Notes	Date

- all dimensions are to be checked on site and any discrepancies reported to the architect
- architect to be informed of any additional information required
- do not scale this drawing
PRELIMINARY



WORKS

16 upper montagu street
london w1h 2an
020 7224 8750
www.worksarchitecture.com

Project:

Glebe House, 15 Fitzroy Mews

Title:

elevations – existing

Date:

01.06.23

Drawn:

dh

Scale:

1:200@a3
1:100@a1

Drawing Number:

e-x-200

Revision:

FITZROY MEWS

CLEVELAND STREET

A

A

residents
entrance

lift/
stairs

bins

garage

garage

unit

unit

IMPORTANT NOTE:
Unit layouts have NOT
been surveyed.
layouts are indicative and
diagrammatic

Rev	Notes	Date


 existing walls

- all dimensions are to be checked on site and any discrepancies reported to the architect
- architect to be informed of any additional information required
- do not scale this drawing

PLANNING



WORKS 16 upper montagu street london w1h 2an 020 7224 8750 www.worksarchitecture.com				
Project: Glebe House, 15 Fitzroy Mews				
Title: lower ground floor plan – EXISTING				
Date: 24.01.24	Drawn: dh	Scale: 1:100@a3 1:50@a1	Drawing Number: pl-x-099	Revision:

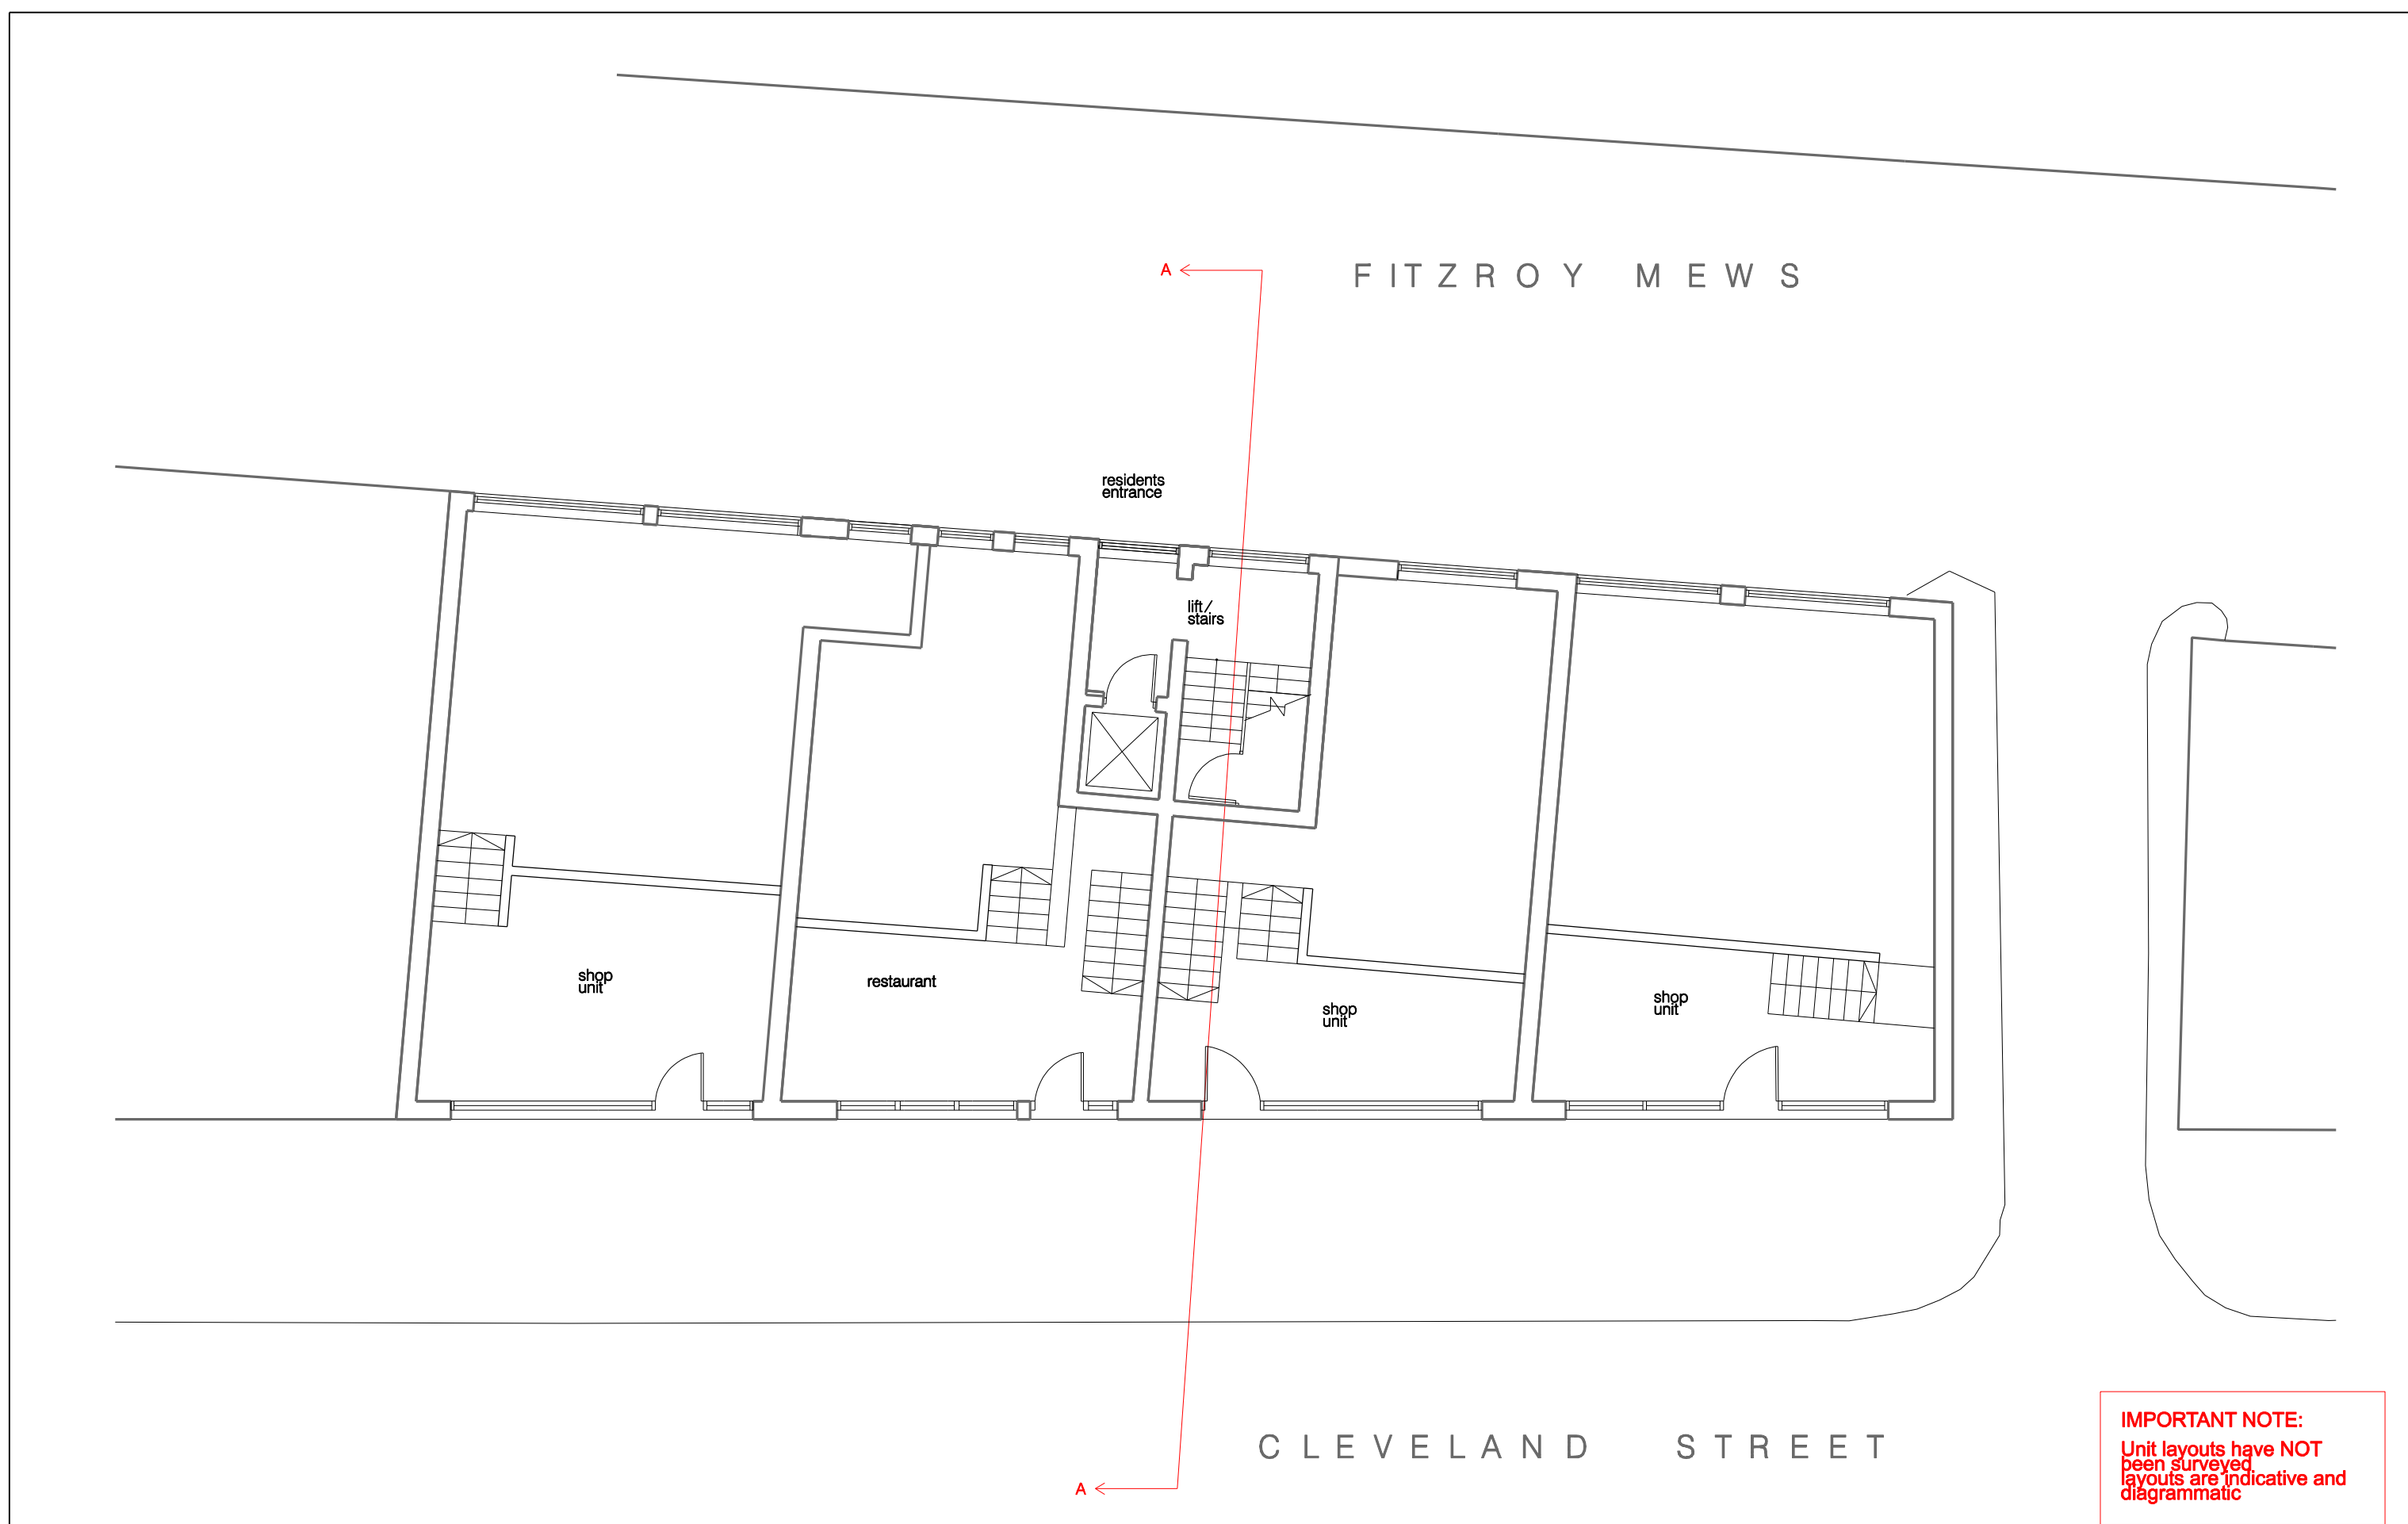

Rev	Notes	Date
A	plan updated to diagrammatically show layout	24.01.24


 existing walls

- all dimensions are to be checked on site and any discrepancies reported to the architect
- architect to be informed of any additional information required
- do not scale this drawing
PLANNING



WORKS 16 upper montagu street london w1h 2an 020 7224 8750 www.worksarchitecture.com				
Project: Glebe House, 15 Fitzroy Mews				
Title: ground /upper ground floor plan – EXISTING				
Date: 24.01.24	Drawn: dh	Scale: 1:100@a3 1:50@a1	Drawing Number: pl-x-100	Revision: A

FITZROY MEWS

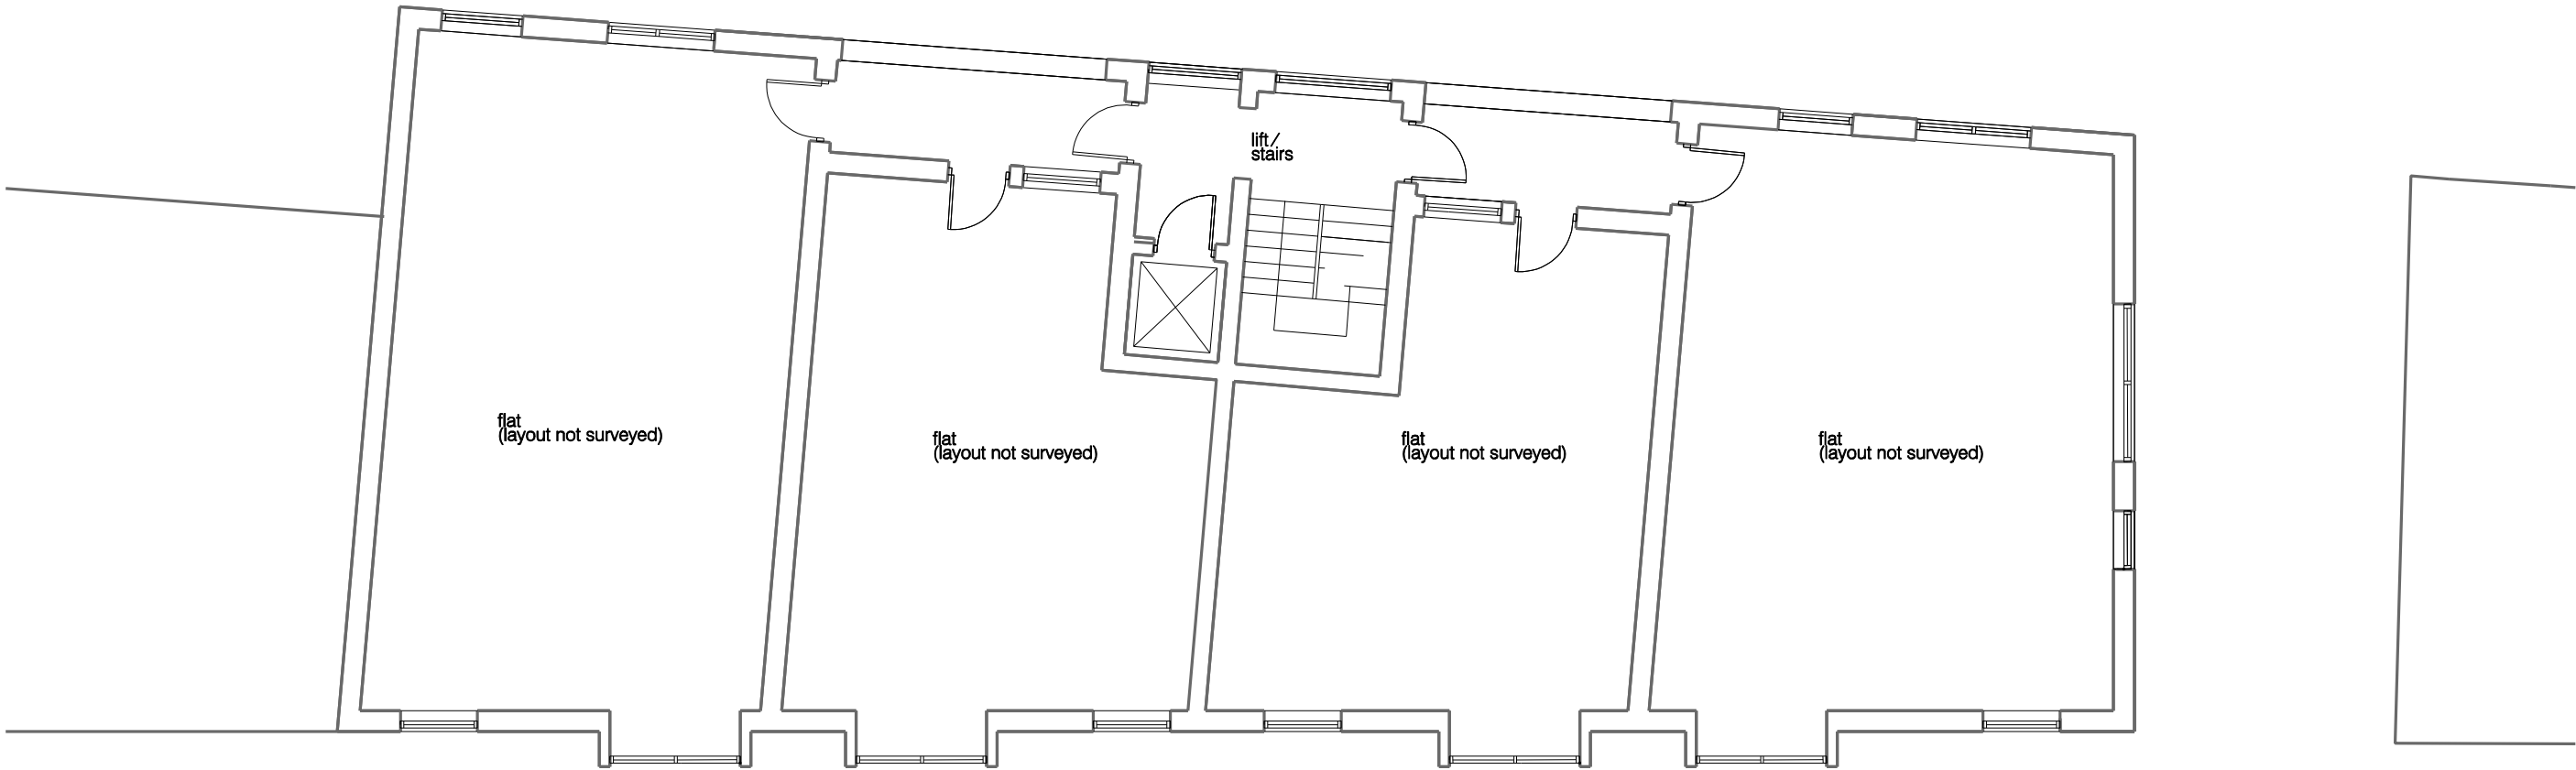

CLEVELAND STREET

Rev	Notes	Date

 existing walls

- all dimensions are to be checked on site and any discrepancies reported to the architect
- architect to be informed of any additional information required
- do not scale this drawing
PLANNING



WORKS

16 upper montagu street
london w1h 2an
020 7224 8750
www.worksarchitecture.com

Project:

Glebe House, 15 Fitzroy Mews

Title:

1st floor plan – EXISTING

Date:

26.06.23

Drawn:

dh

Scale:


1:100@a3
1:50@a1

Drawing Number:

pl-x-101

Revision:

FITZROY MEWS

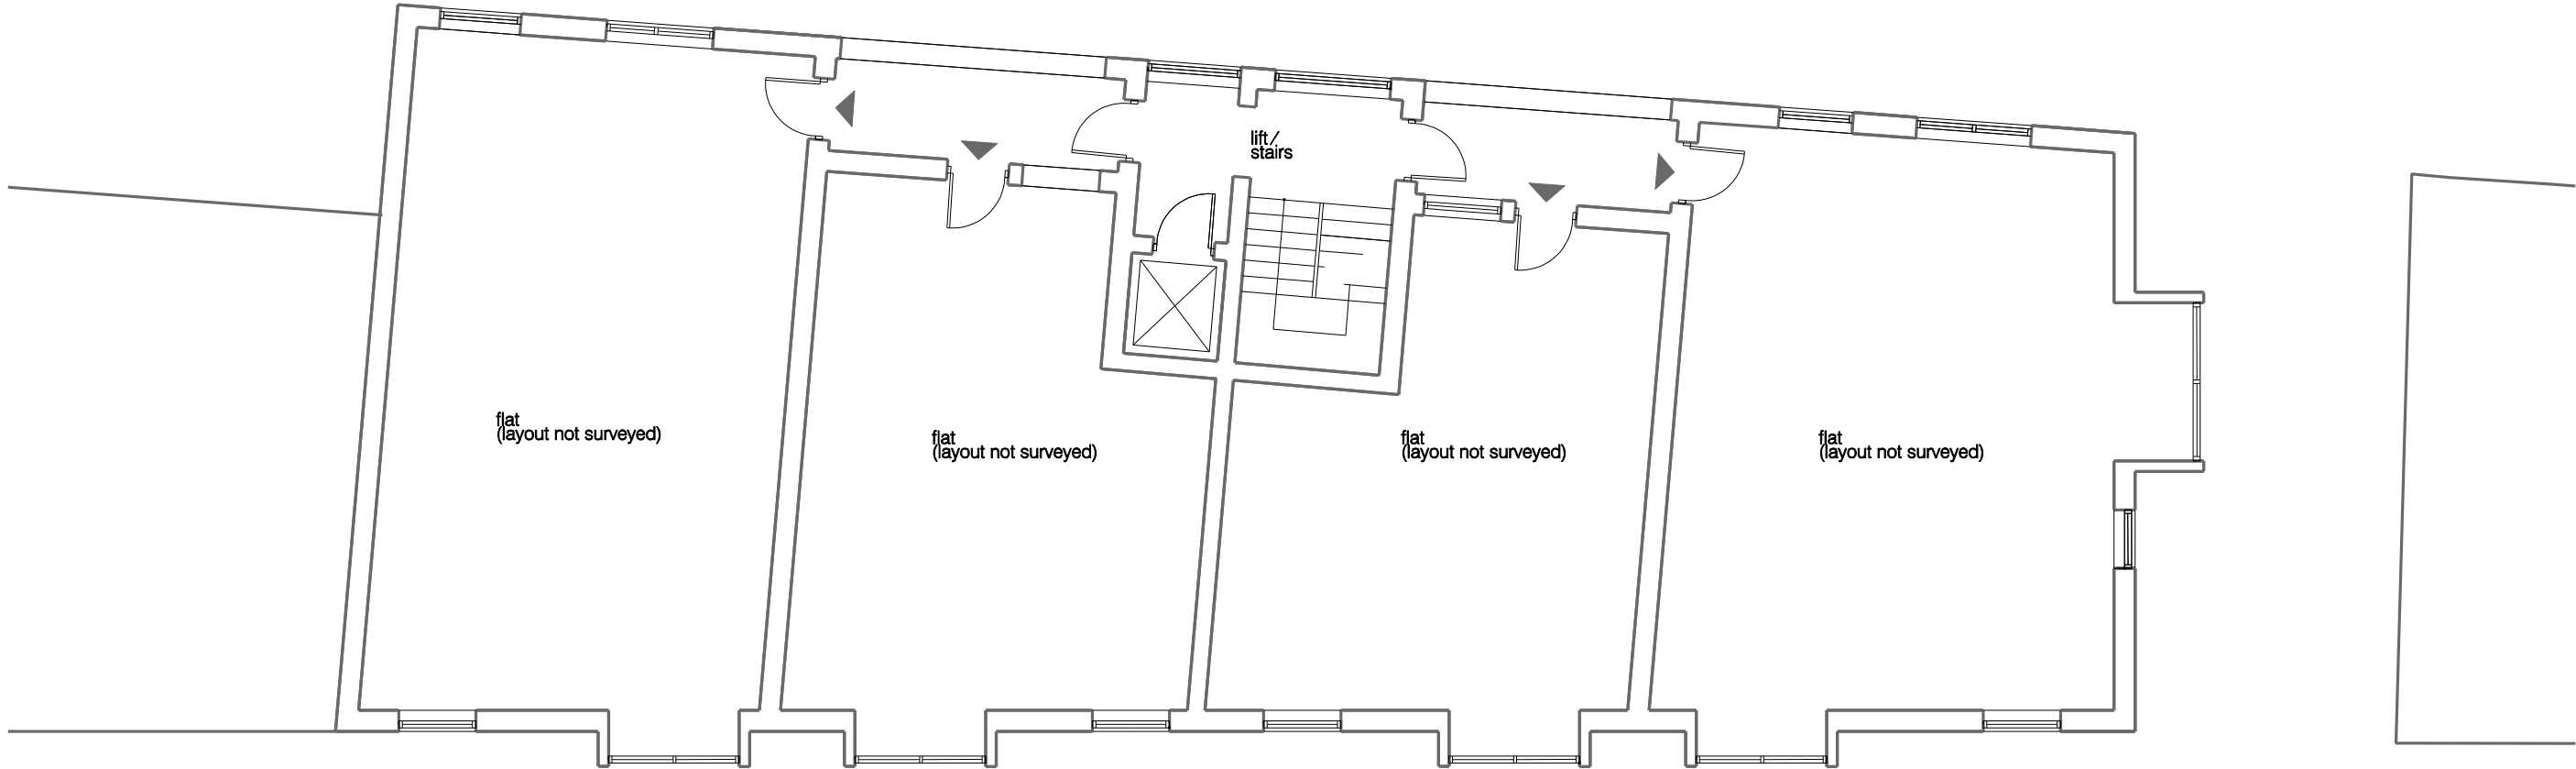


CLEVELAND STREET

Rev	Notes	Date

 existing walls

- all dimensions are to be checked on site and any discrepancies reported to the architect
- architect to be informed of any additional information required
- do not scale this drawing
PLANNING

 

WORKS

16 upper montagu street
london w1h 2an
020 7224 8750
www.worksarchitecture.com

Project:
Glebe House, 15 Fitzroy Mews

Title:
2nd floor plan – EXISTING

Date:
26.06.23


Drawn:
dh

Scale:
1:100@a3
1:50@a1

Drawing
Number:
pl-x-102

Revision:

FITZROY MEWS

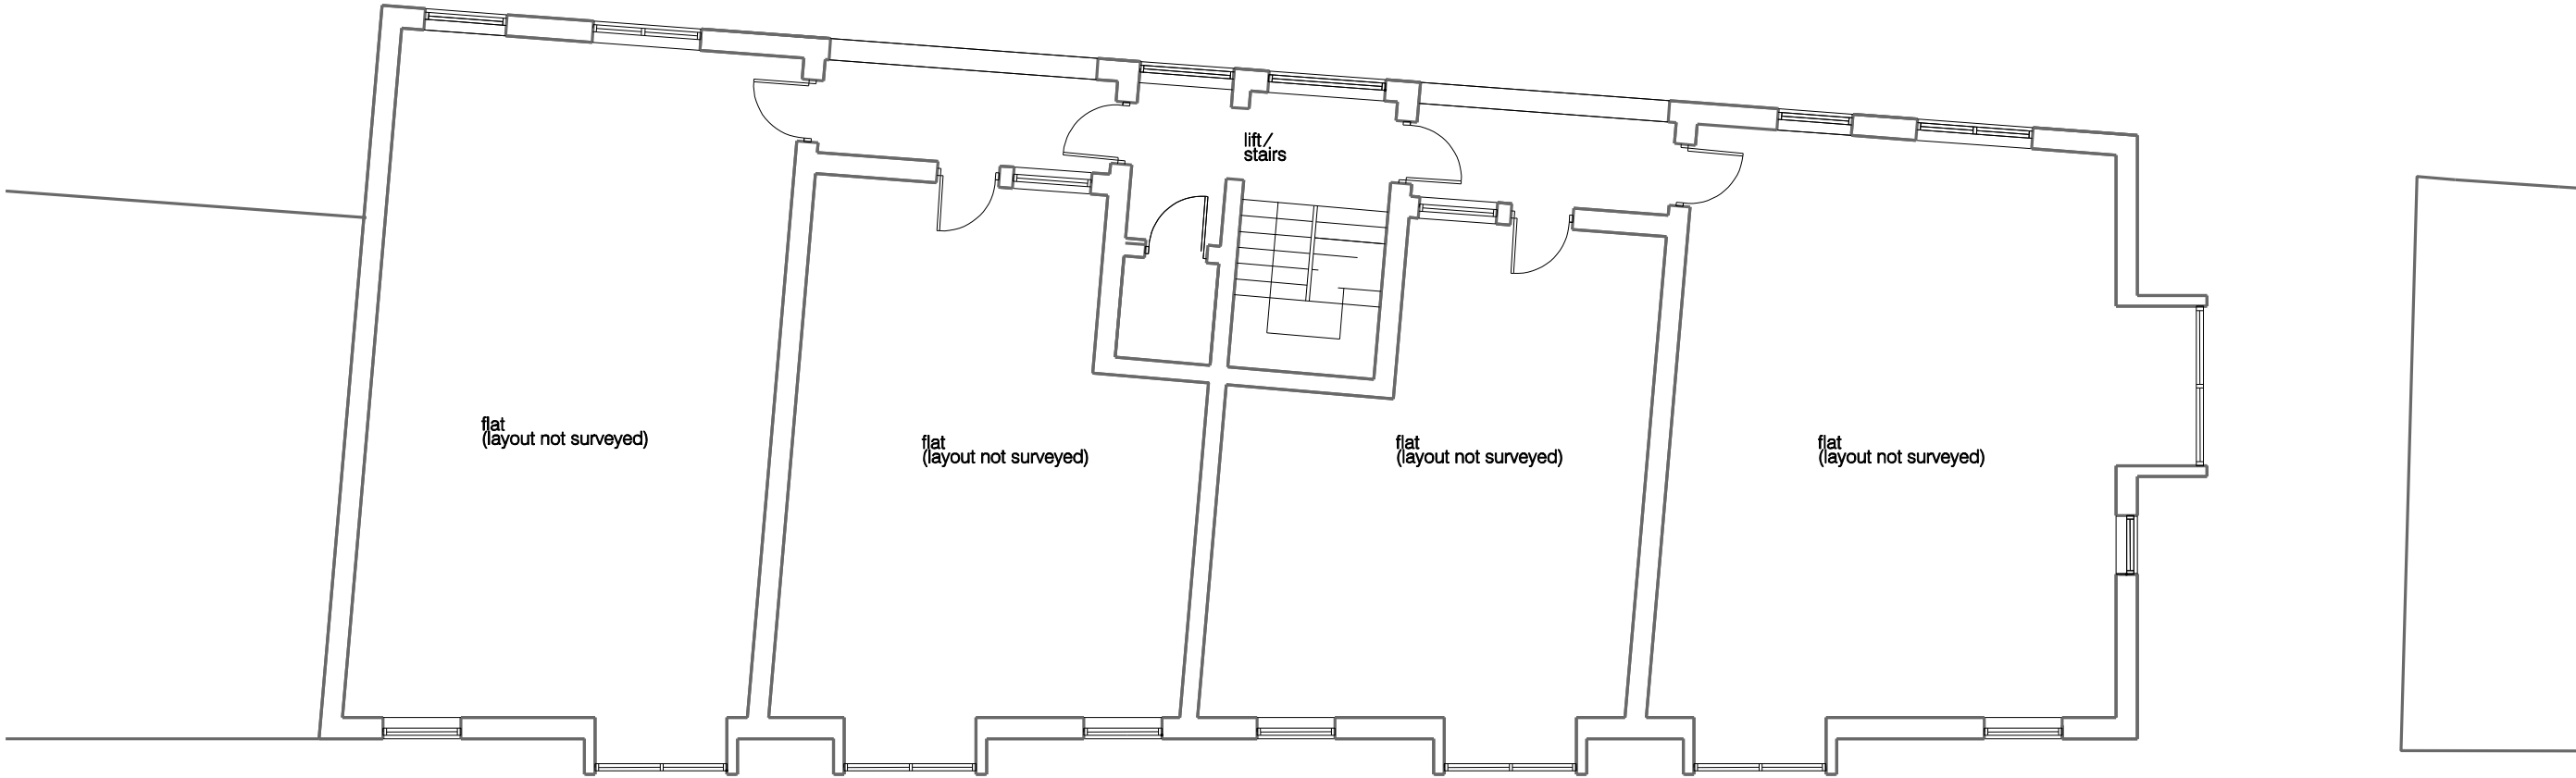

CLEVELAND STREET

Rev	Notes	Date

 existing walls

- all dimensions are to be checked on site and any discrepancies reported to the architect
- architect to be informed of any additional information required
- do not scale this drawing
PLANNING



WORKS

16 upper montagu street
london w1h 2an
020 7224 8750
www.worksarchitecture.com

Project:

Glebe House, 15 Fitzroy Mews

Title:

3rd floor plan – EXISTING

Date:

26.06.23

Drawn:

dh

Scale:


1:100@a3
1:50@a1

Drawing Number:

pl-x-103

Revision:

FITZROY MEWS

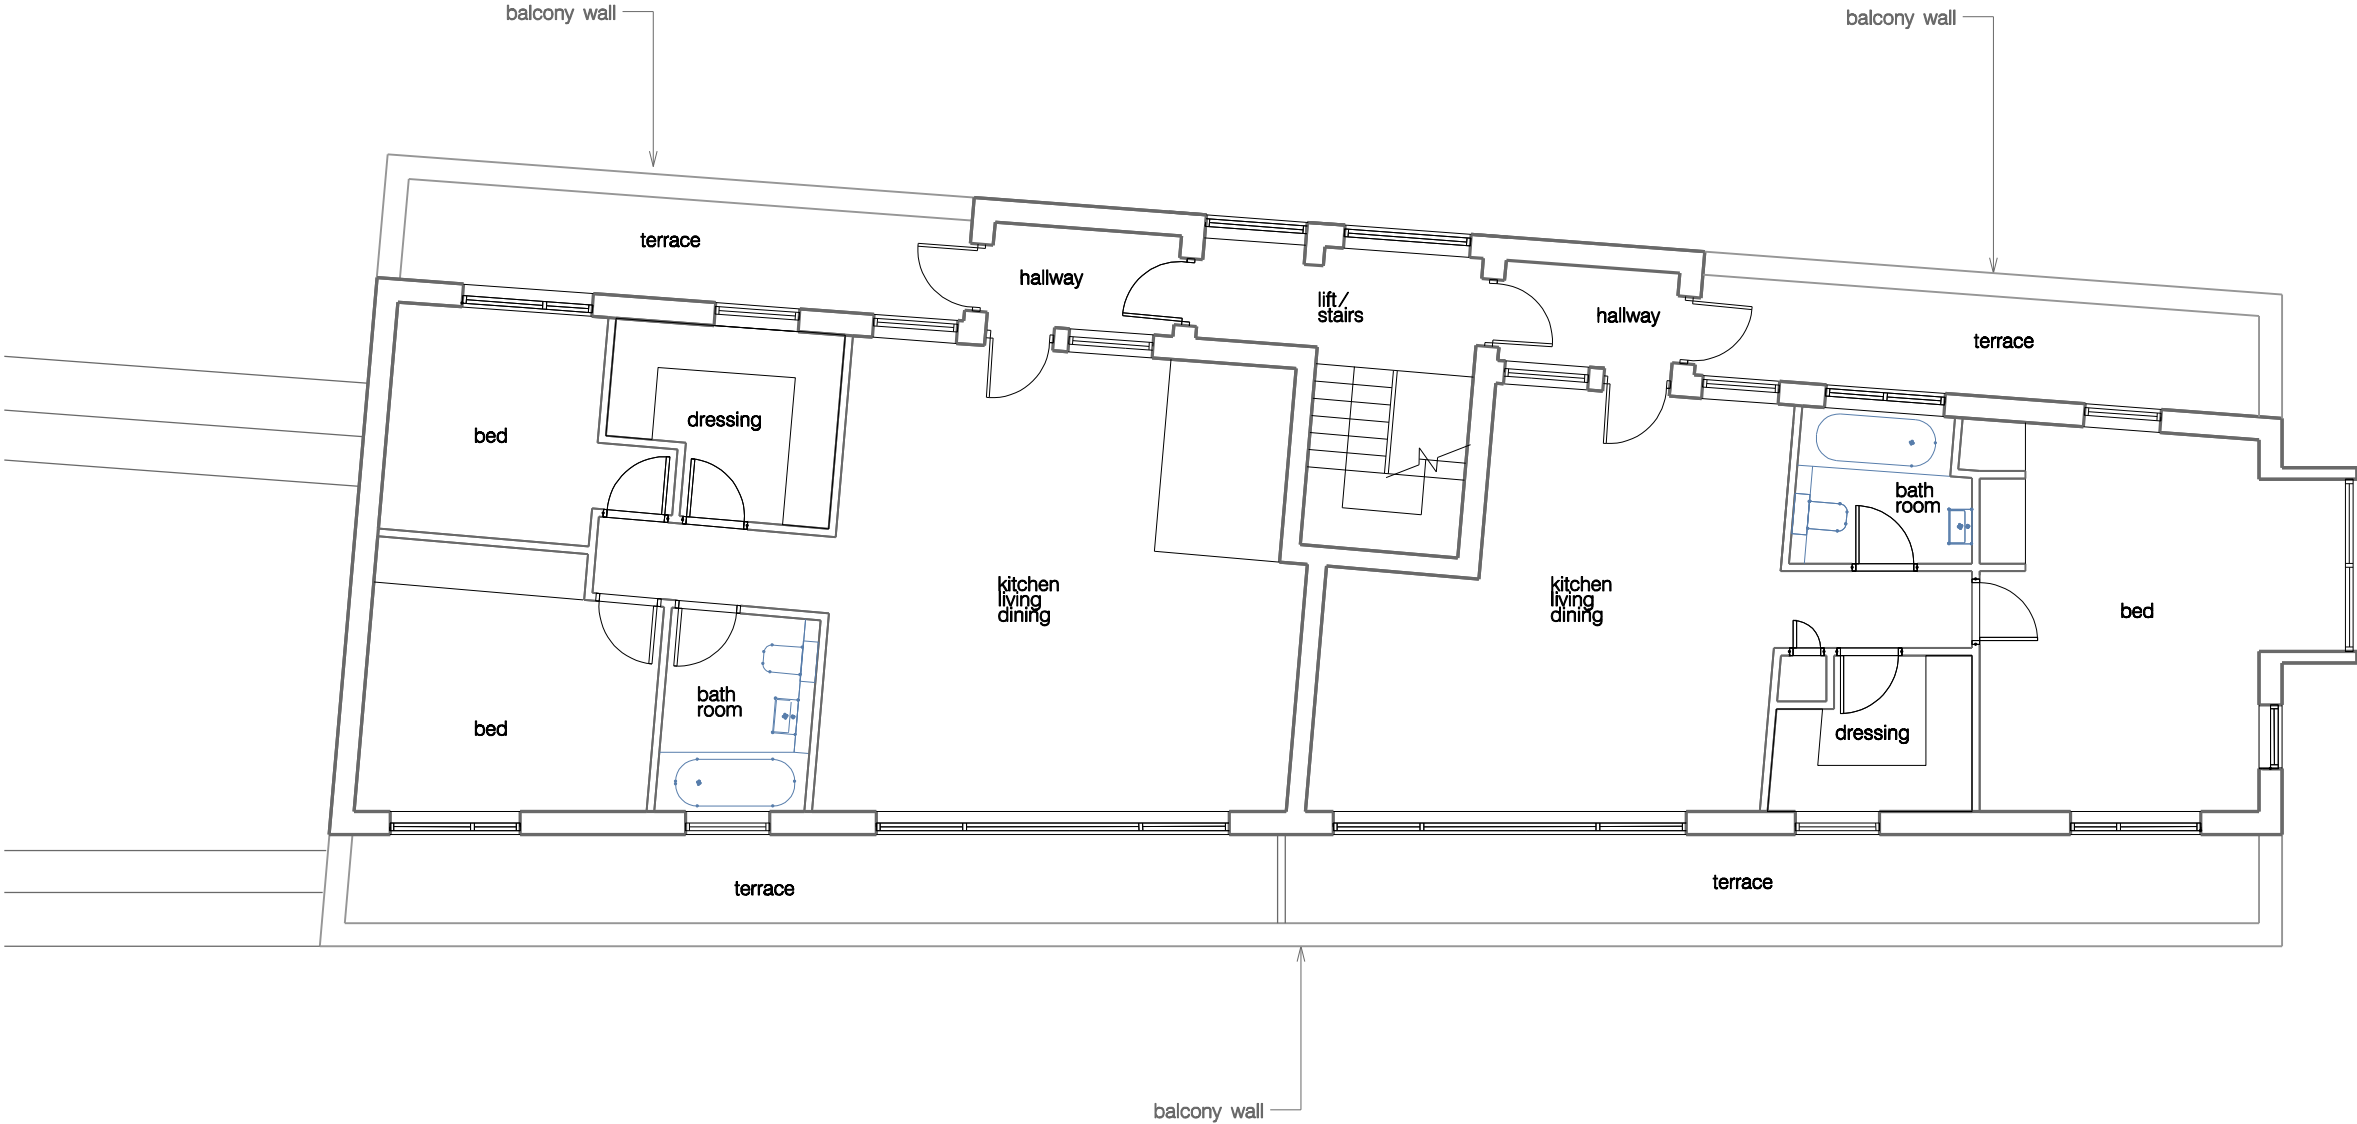

CLEVELAND STREET

Rev	Notes	Date


 existing walls

- all dimensions are to be checked on site and any discrepancies reported to the architect
- architect to be informed of any additional information required
- do not scale this drawing
PLANNING



WORKS 16 upper montagu street london w1h 2an 020 7224 8750 www.worksarchitecture.com				
Project: Glebe House, 15 Fitzroy Mews				
Title: 4th floor plan – EXISTING				
Date: 26.06.23	Drawn: dh	Scale: 1:100@a3 1:50@a1	Drawing Number: pl-x-104	Revision:

FITZROY MEWS

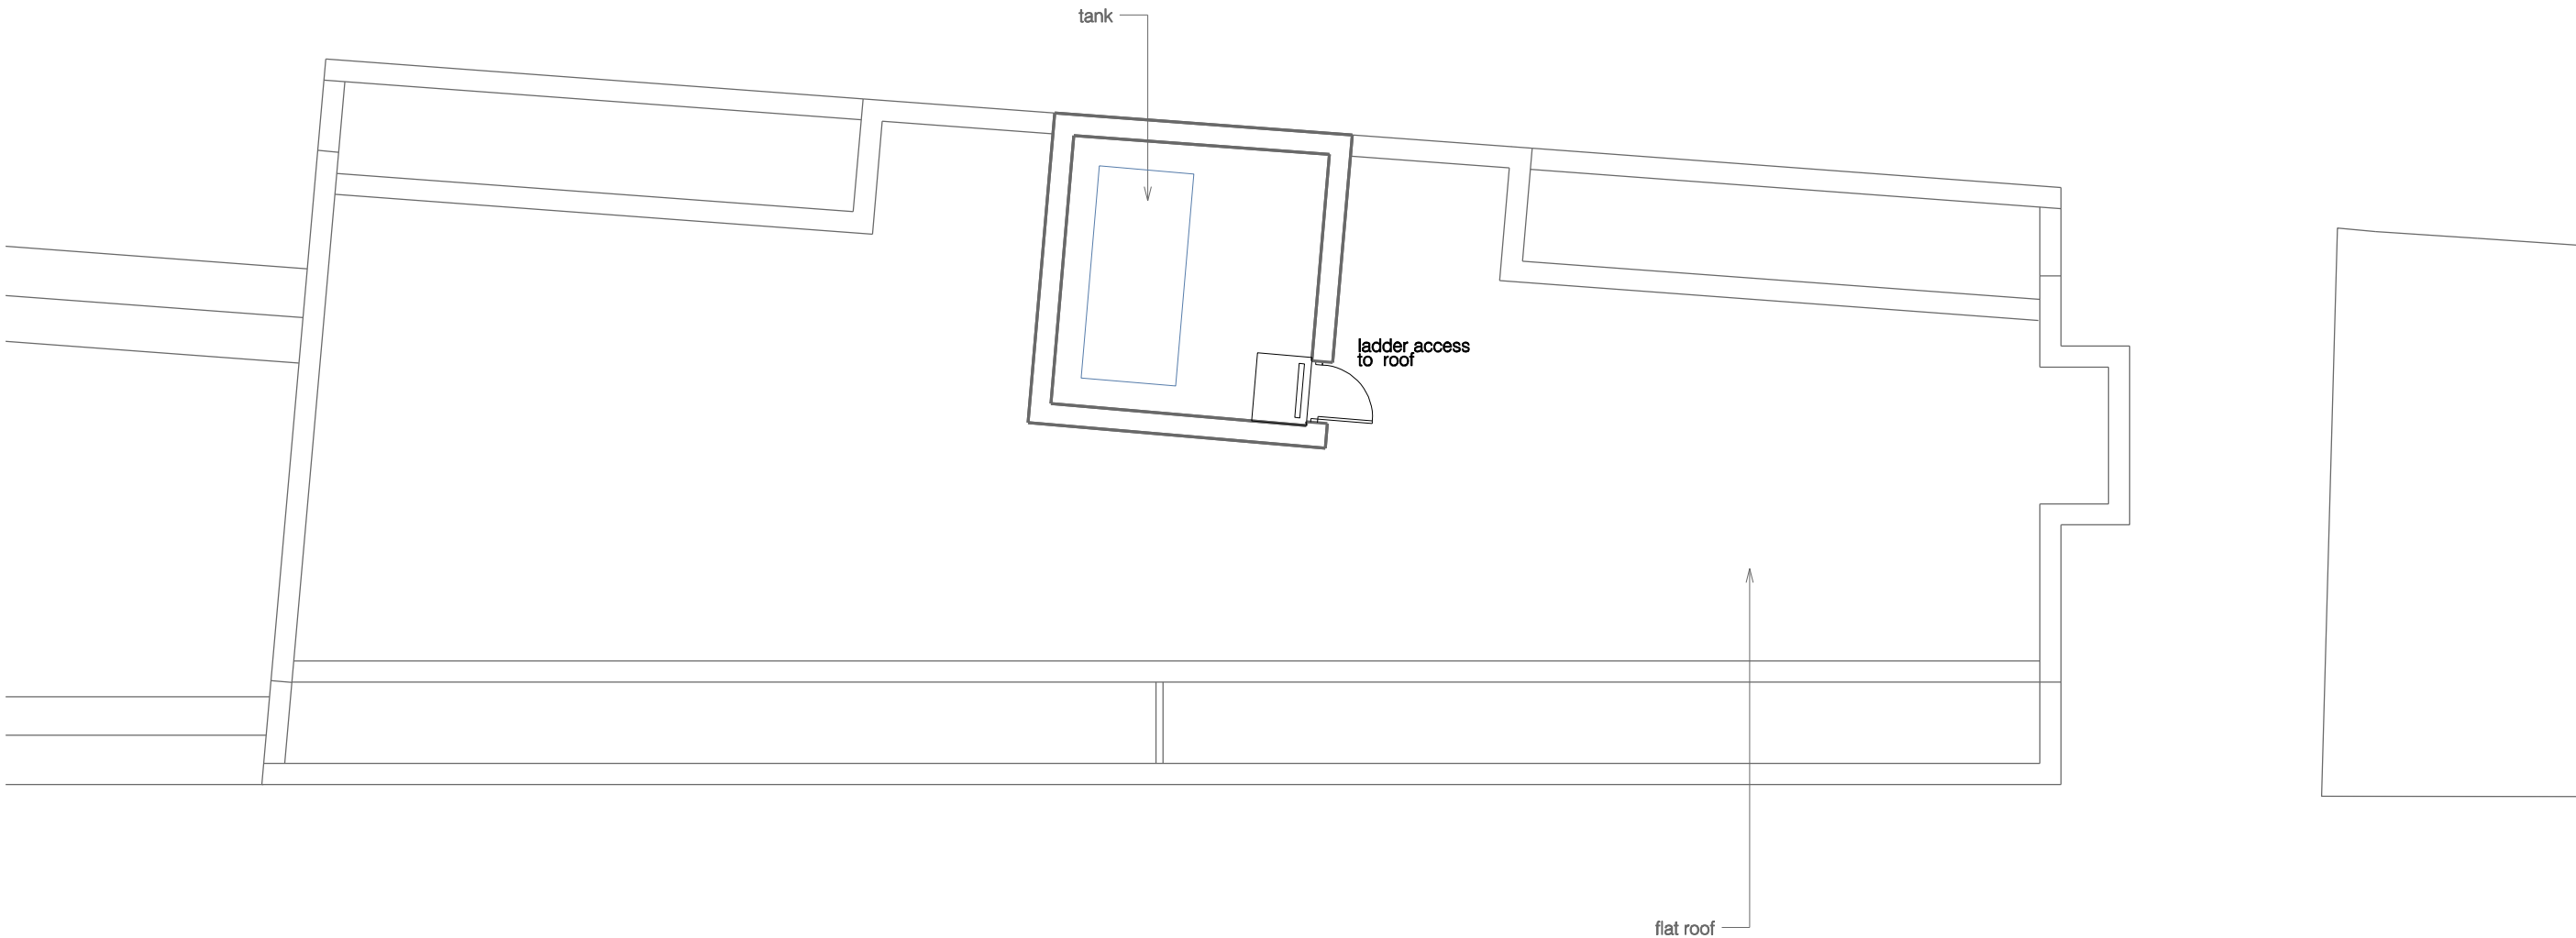

CLEVELAND STREET

Rev	Notes	Date

 existing walls

- all dimensions are to be checked on site and any discrepancies reported to the architect
- architect to be informed of any additional information required
- do not scale this drawing

PLANNING



WORKS

16 upper montagu street
london w1h 2an
020 7224 8750
www.worksarchitecture.com

Project:

Glebe House, 15 Fitzroy Mews

Title:

5th floor plan – EXISTING

Date:

26.06.23

Drawn:

dh

Scale:


1:100@a3
1:50@a1

Drawing Number:

pl-x-105

Revision:

FITZROY MEWS

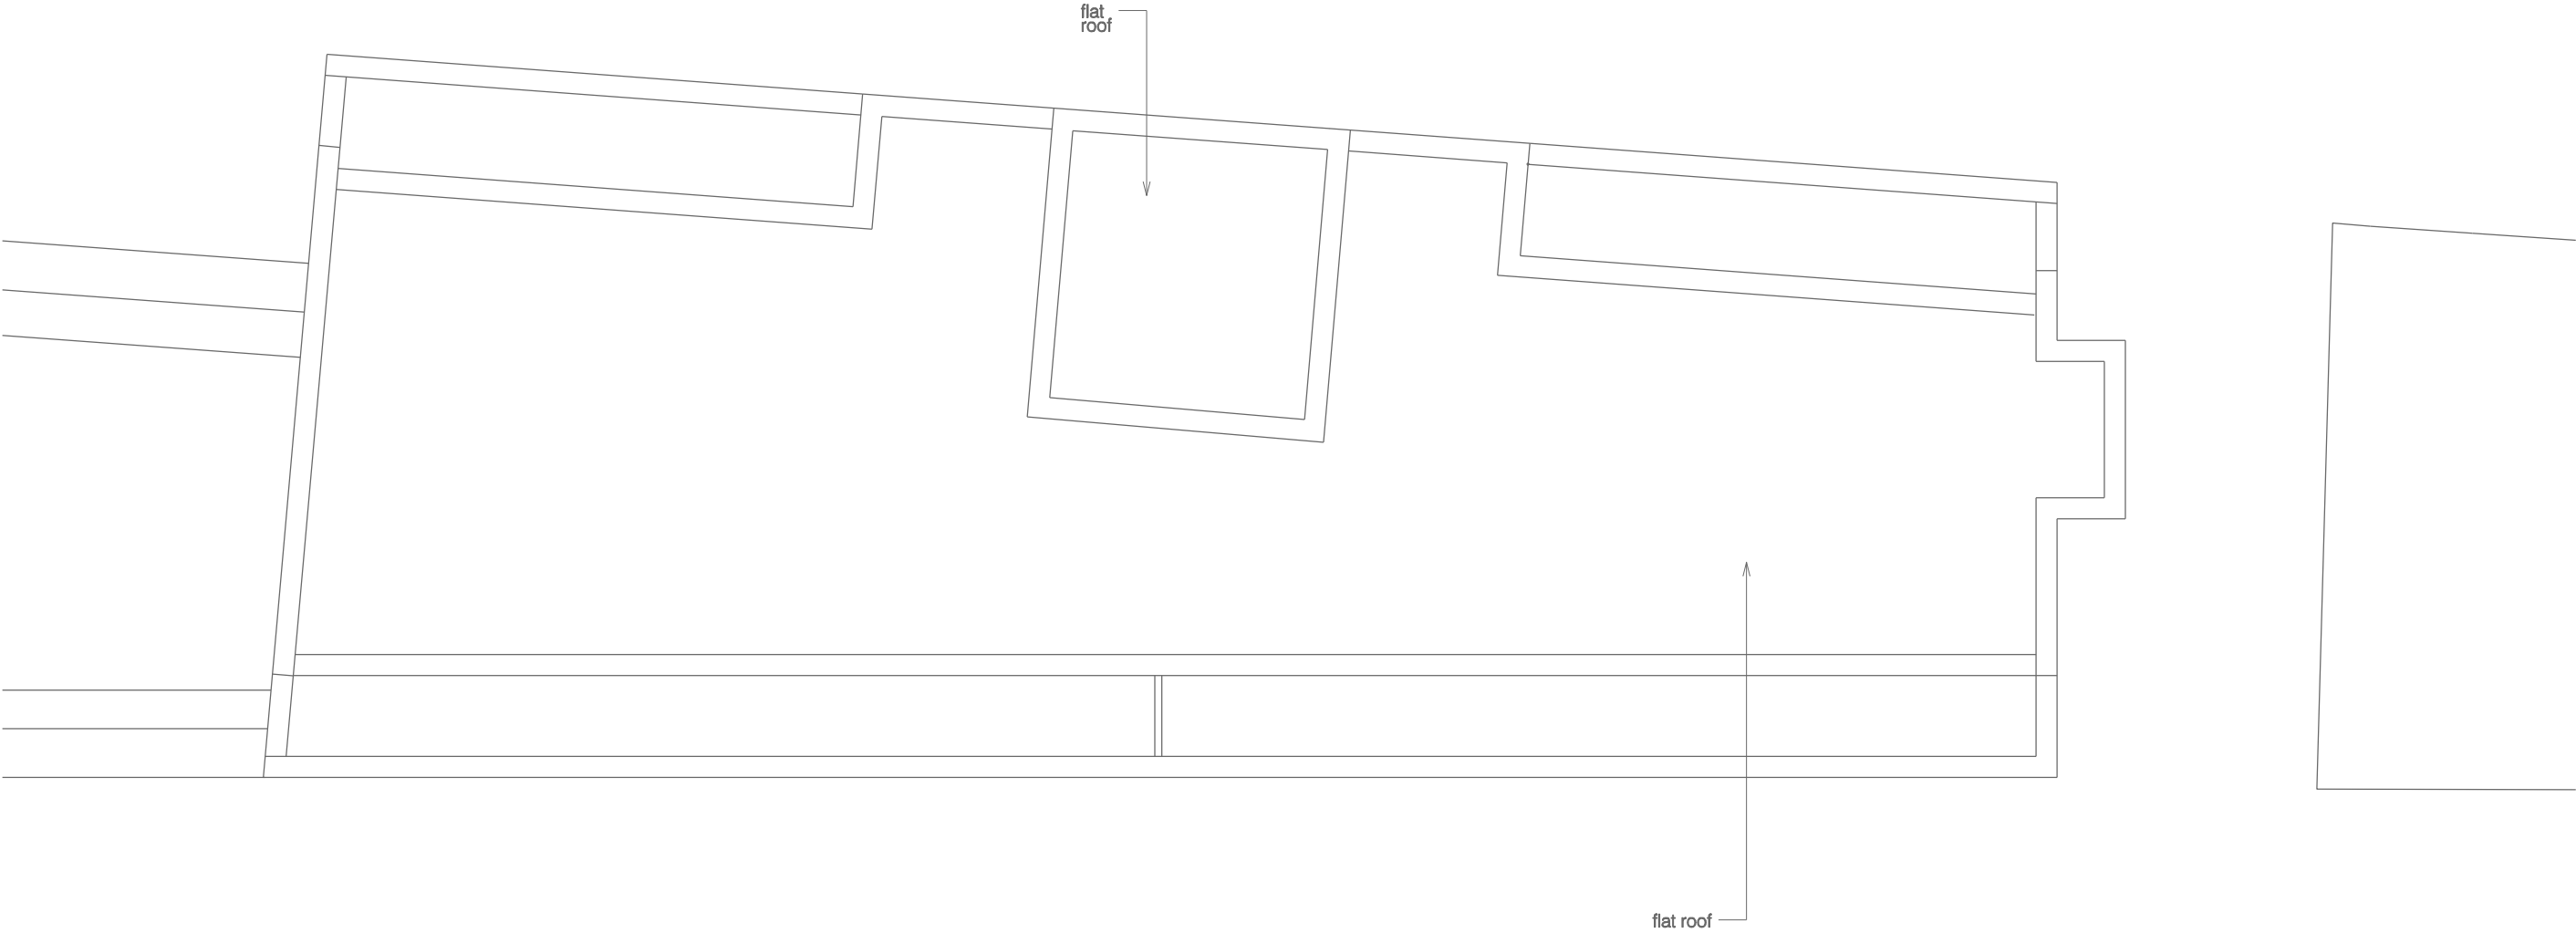

CLEVELAND STREET

Rev	Notes	Date

 existing walls

- all dimensions are to be checked on site and any discrepancies reported to the architect
- architect to be informed of any additional information required
- do not scale this drawing
PLANNING



WORKS

16 upper montagu street
london w1h 2an
020 7224 8750
www.worksarchitecture.com

Project:
Glebe House, 15 Fitzroy Mews

Title:
roof plan – EXISTING


Date:
26.06.23

Drawn:
dh

Scale:
1:100@a3
1:50@a1

Drawing
Number:
pl-x-106

Revision:

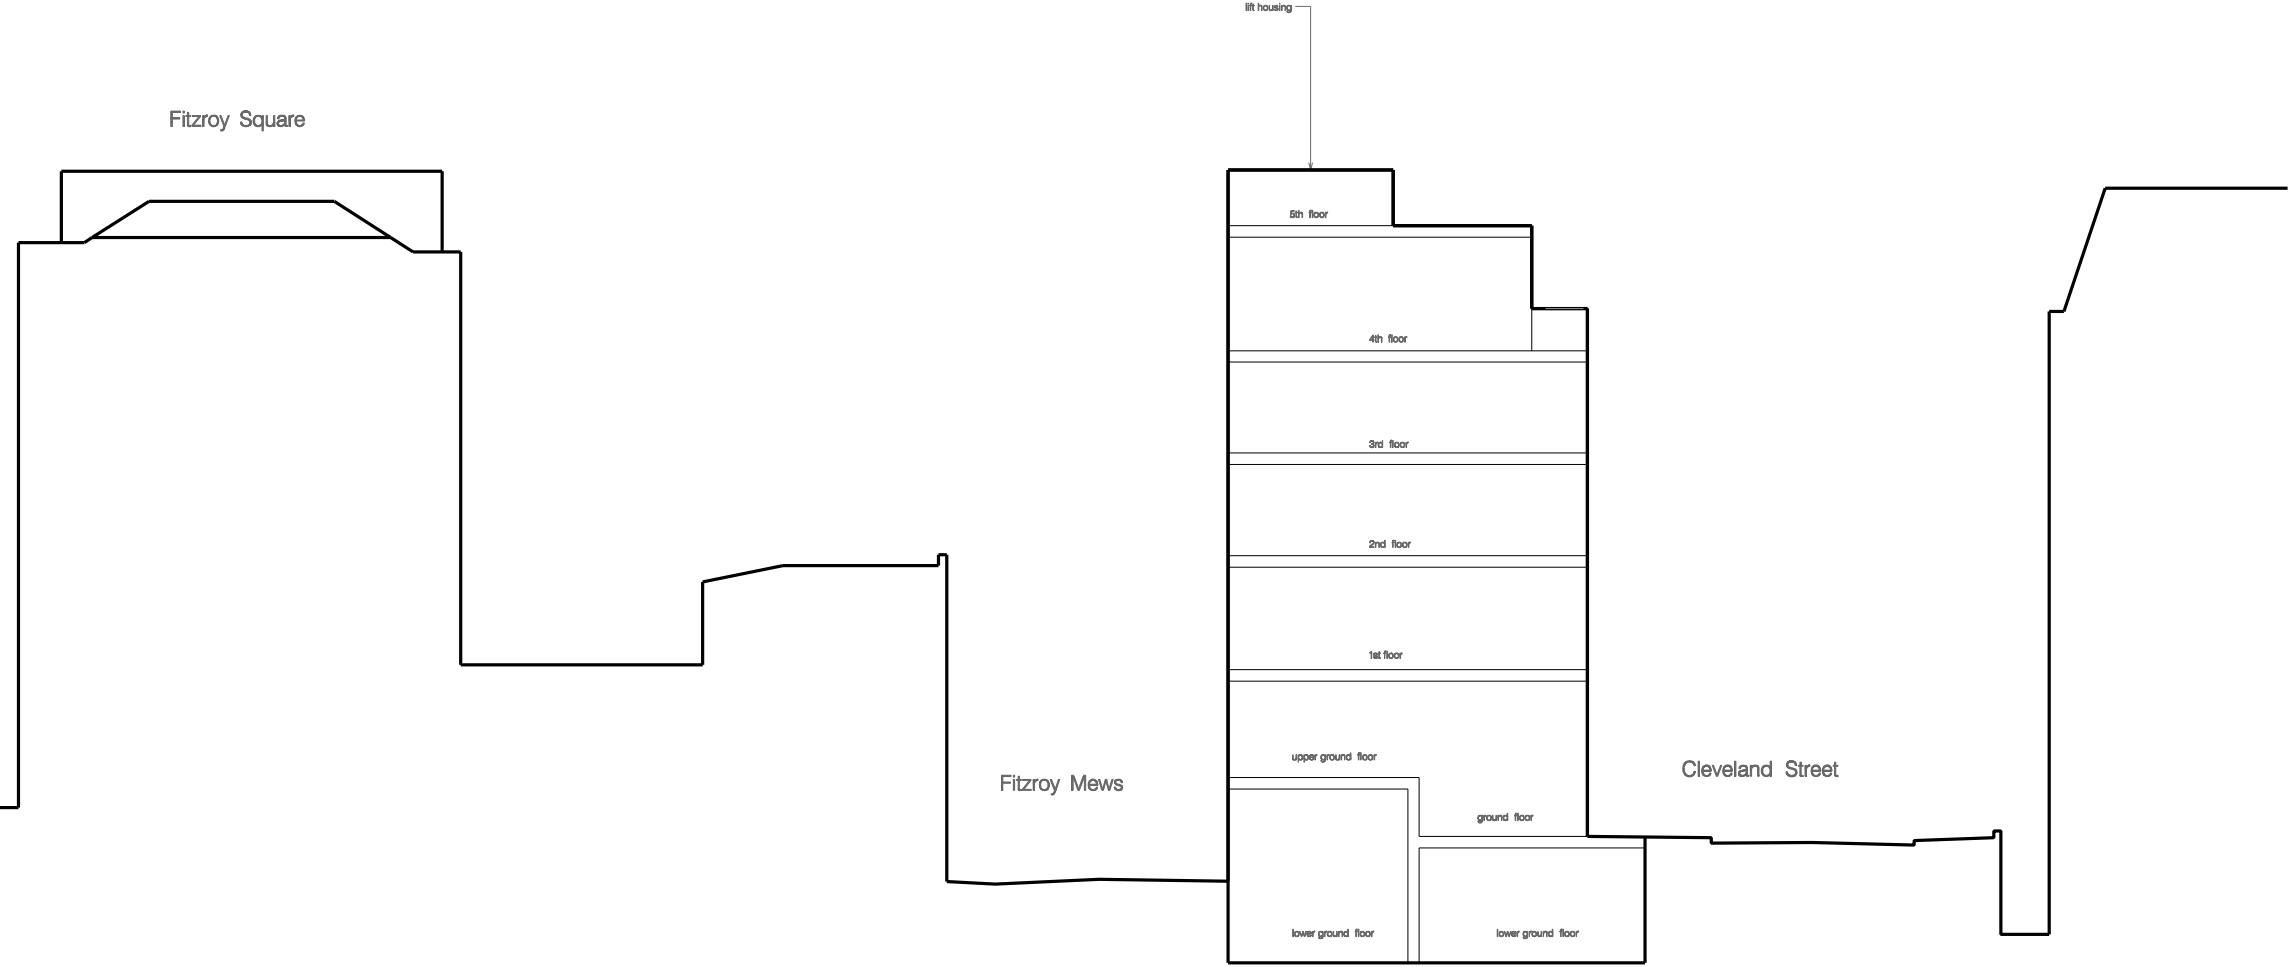

IMPORTANT NOTE:
Unit layouts have NOT
been surveyed
levels are indicative and
diagrammatic

site section AA

Rev	Notes	Date
A	lower and upper gound floors shown	24.01.24

- all dimensions are to be checked on site and any discrepancies reported to the architect
- architect to be informed of any additional information required
- do not scale this drawing

PRELIMINARY



WORKS 16 upper montagu street london w1h 2an 020 7224 8750 www.worksarchitecture.com				
Project: Glebe House, 15 Fitzroy Mews				
Title: site section – existing				
Date: 24.01.24	Drawn: dh	Scale: 1:200@a3 1:100@a1	Drawing Number: s-x-200	Revision: A