

DRAWING STATUS

A3

PLANNING

GENERAL NOTES

1. This drawing is copyright of Powell Tuck Associates and must not be used or reproduced without permission from Powell Tuck Associates. All rights reserved.

2. This drawing should be removed from currency immediately when a revised version is issued.

3. IMPORTANT - Drawing to be read in conjunction with all specifications, schedules, drawings and documents provided by the design team. Any discrepancies between these documents to be referred immediately to PTA.

DIMENSIONING

1. No dimensions to be scaled from this drawing. All dimensions in mm/s unless otherwise stated.

2. IMPORTANT - All dimensions are to be site checked by contractors, sub-contractors and suppliers prior to commencing any works or fabrication/ shop drawings.

3. IMPORTANT - All dimensions taken from finished face unless otherwise stated, if in doubt confirm before proceeding.

4. Dimensions followed by [ ref ] indicate reference dims, these should be used as check dims only and not as the primary source for setting out.

5. Dimensions followed by [ site check ] indicate check dimensions that the contractor must confirm to PTA prior to proceeding with setting out.

6. Dimensions followed by [ s/o ] indicate dims of structural opening.

7. Dimensions followed by [ f/o ] indicate dims of finished opening.

DEMOLITION KEY

HATCH DENOTING DEMOLITION OF ROOF AREAS

OUTLINE DENOTING DEMOLITION OF SEPARATED ITEMS

PL1

PLANNING issue

12/07/24

BB

REV

DESCRIPTION

DATE

NAME

Powell Tuck Associates

6 Stamford Brook Road

London W6 0XH

+44 (0)20 8749 7700

powelltuckassociates.co.uk

PROJECT TITLE

15 CHURCH ROW

LONDON

NW3 6UP

DRAWN

BB

CHECKED

AS

DATE

12.07.2024

SCALE

1:50 @ A1

1:100 @ A3

DRAWING TITLE

DEMOLITION :

ROOF PLAN

JOB NO.


2649

DRAWING NO.

PL-02-003

REV.

PL1

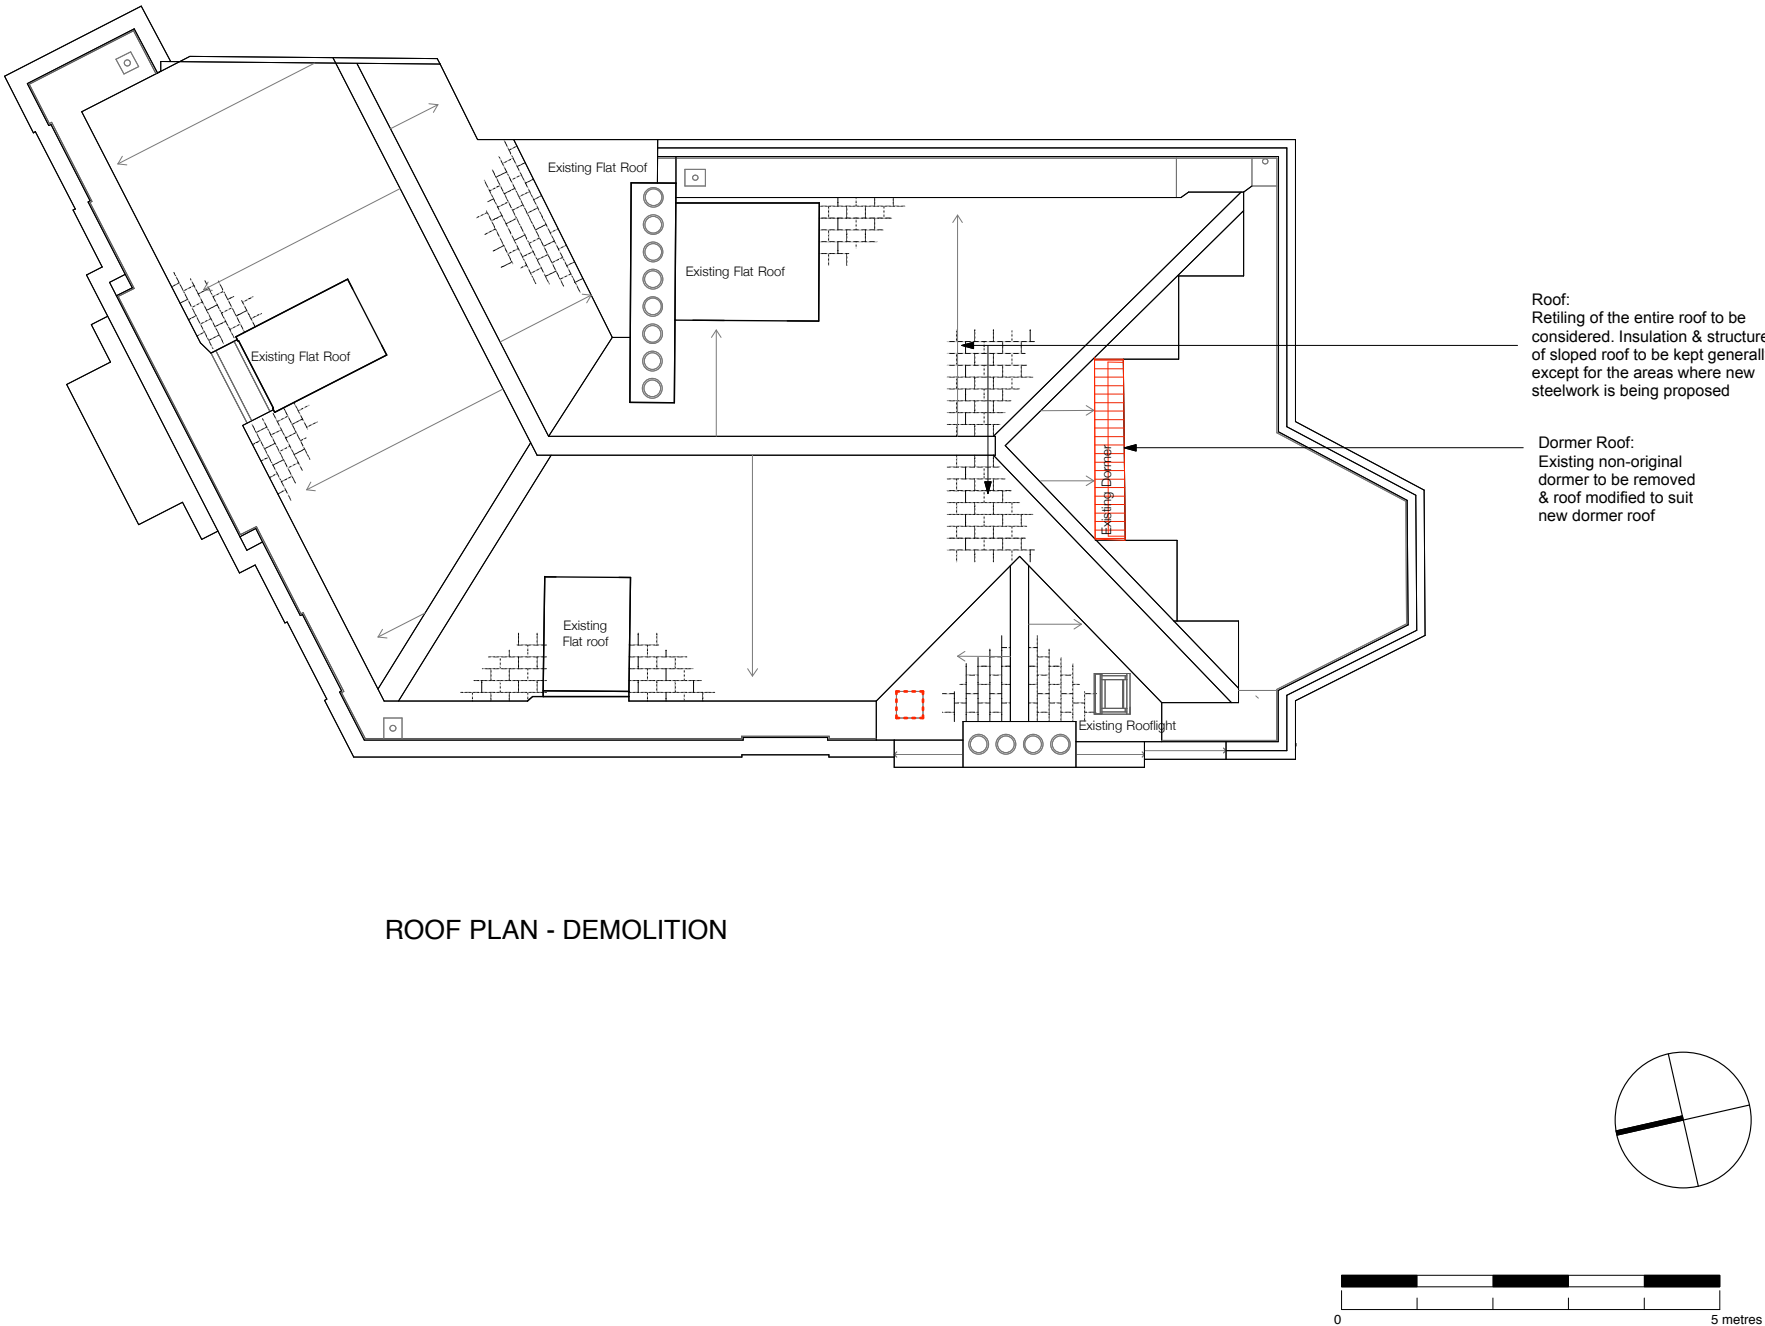

ROOF PLAN - DEMOLITION