




Ground Floor Plan

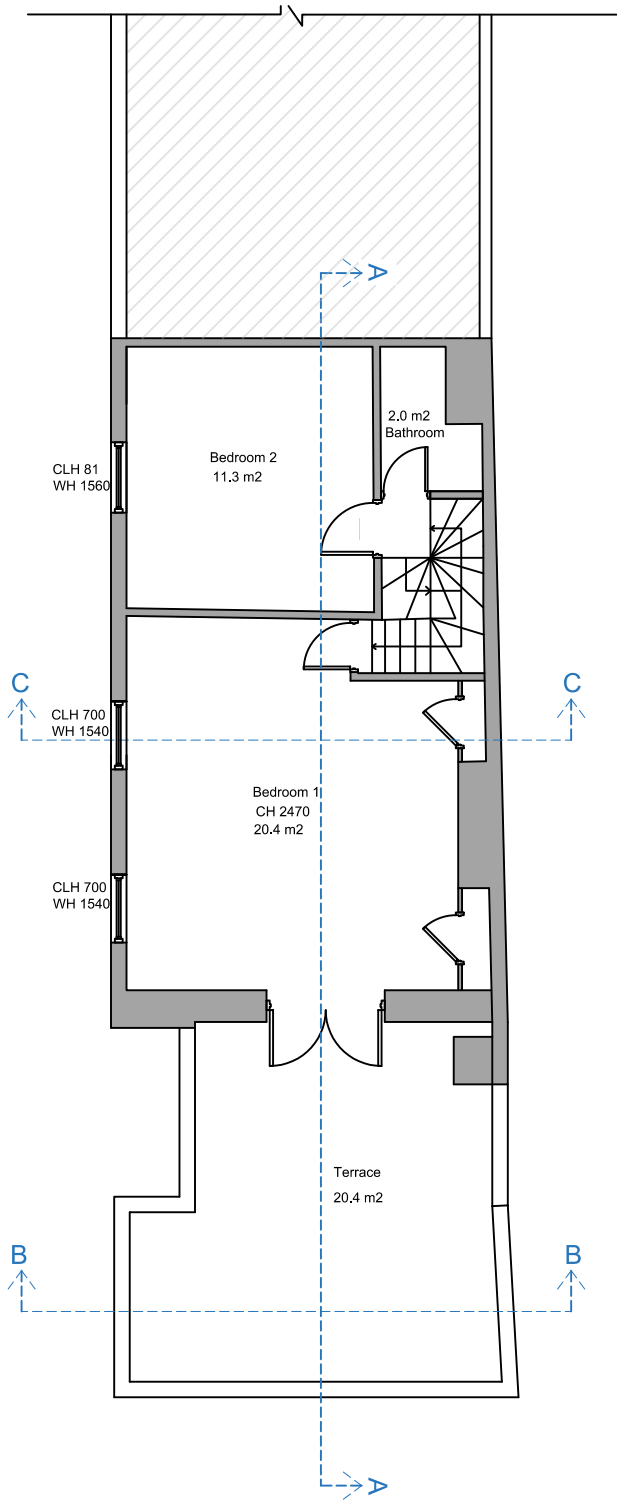

First Floor Plan

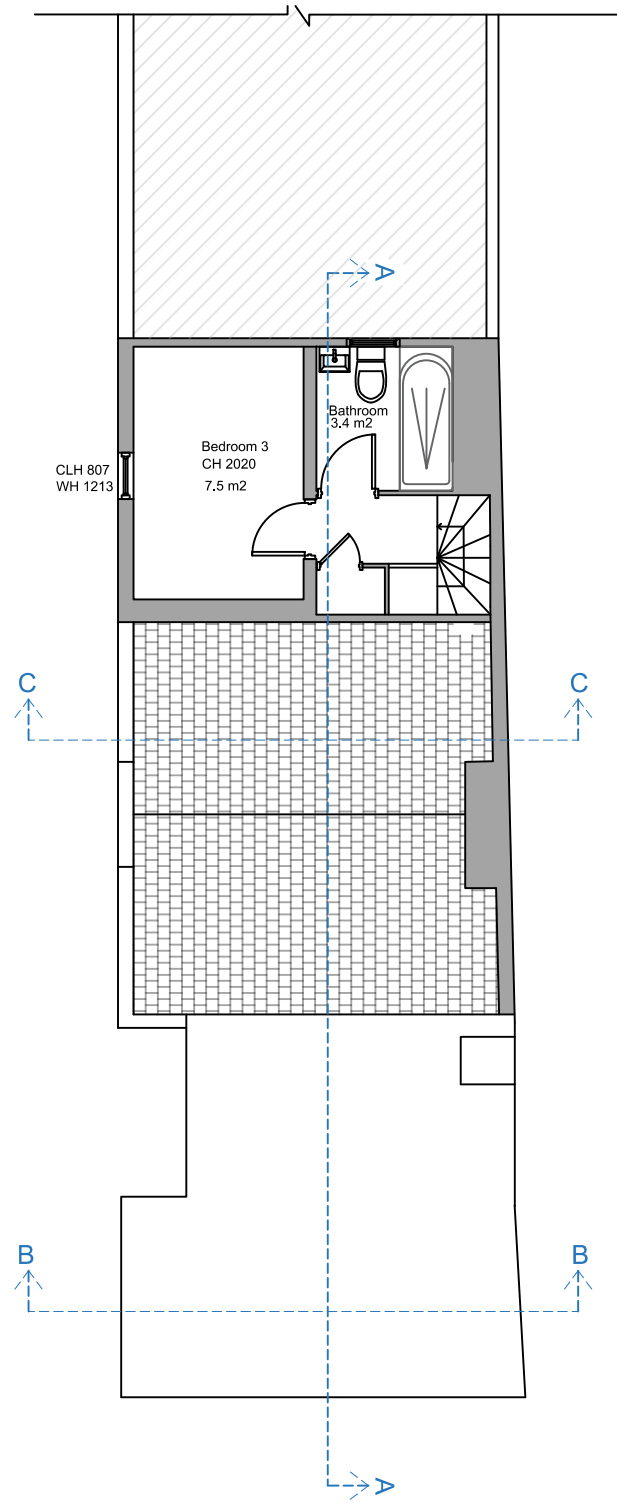

Second Floor Plan

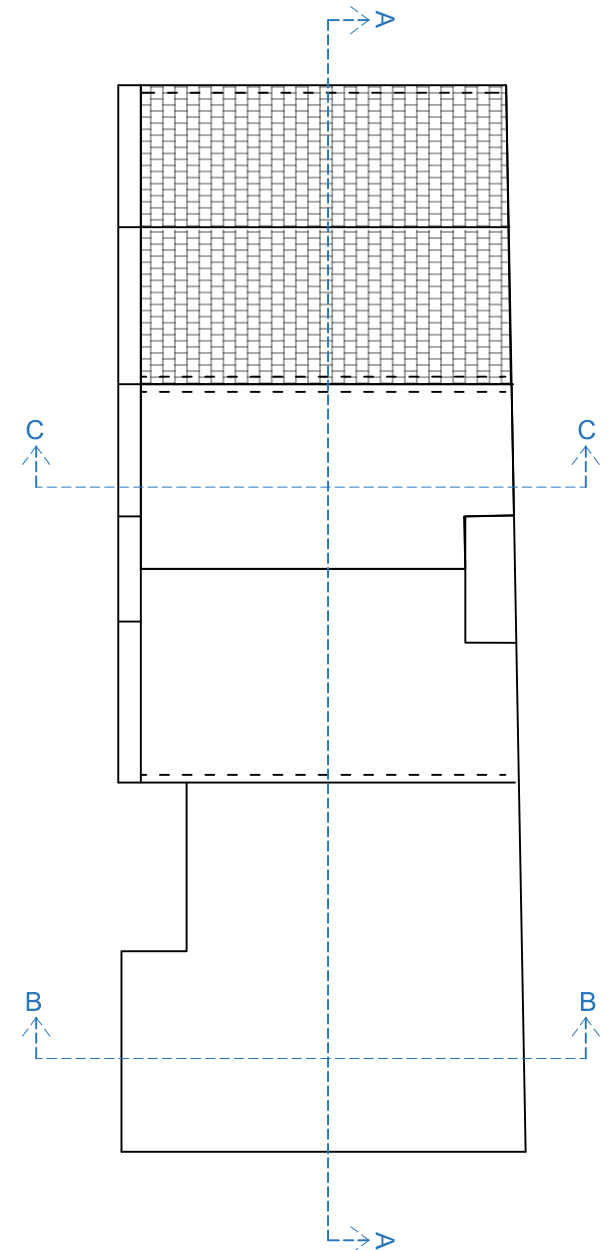

Roof Plan



02

- General Notes**
- 1 This drawing is prepared solely for design and planning submission purposes. It is not intended or suitable for either Building Regulations or Construction purposes and should not be used for such.
  - 2 Setting-out is based on outline survey only. All dimensions to be checked on site prior to construction/ordering
  - 3 Unless shown otherwise all dimensions are to structural surfaces and are in mm.
  - 4 Unless shown refer to internal door schedule for door size. Door opening to be set out to give full specified architrave either side.
  - 5 Refer to drawing number.
  - 6 Any discrepancies between the Engineer's and Architect's drawings must be verified with the architect


Rev	Date	Description	By	Chkd

Client  
**Mr Adnan Karim**

Site  
**Vale House , Vale of Health  
London NW3 1AX**

Project  
**Refurbishment Works**

Drawing Title  
**Existing Floor Plans**

 

Date  
**June 24'**

Scale  
**1:100**

Status  
**LBC Planning**

**9121 - 100**

Revision

t: 07904 119 951  
e: info@omni-architecture.co.uk  
www.omni-architecture.co.uk

**OMNI**  
ARCHITECTURE