


+18.00 m
+17.00 m
+16.00 m
+15.00 m
+14.00 m
+13.00 m
+12.00 m
+11.00 m
+10.00 m
+9.00 m
+8.00 m
+7.00 m
+6.00 m
+5.00 m
+4.00 m
+3.00 m
+2.00 m
+1.00 m
+0.00 m

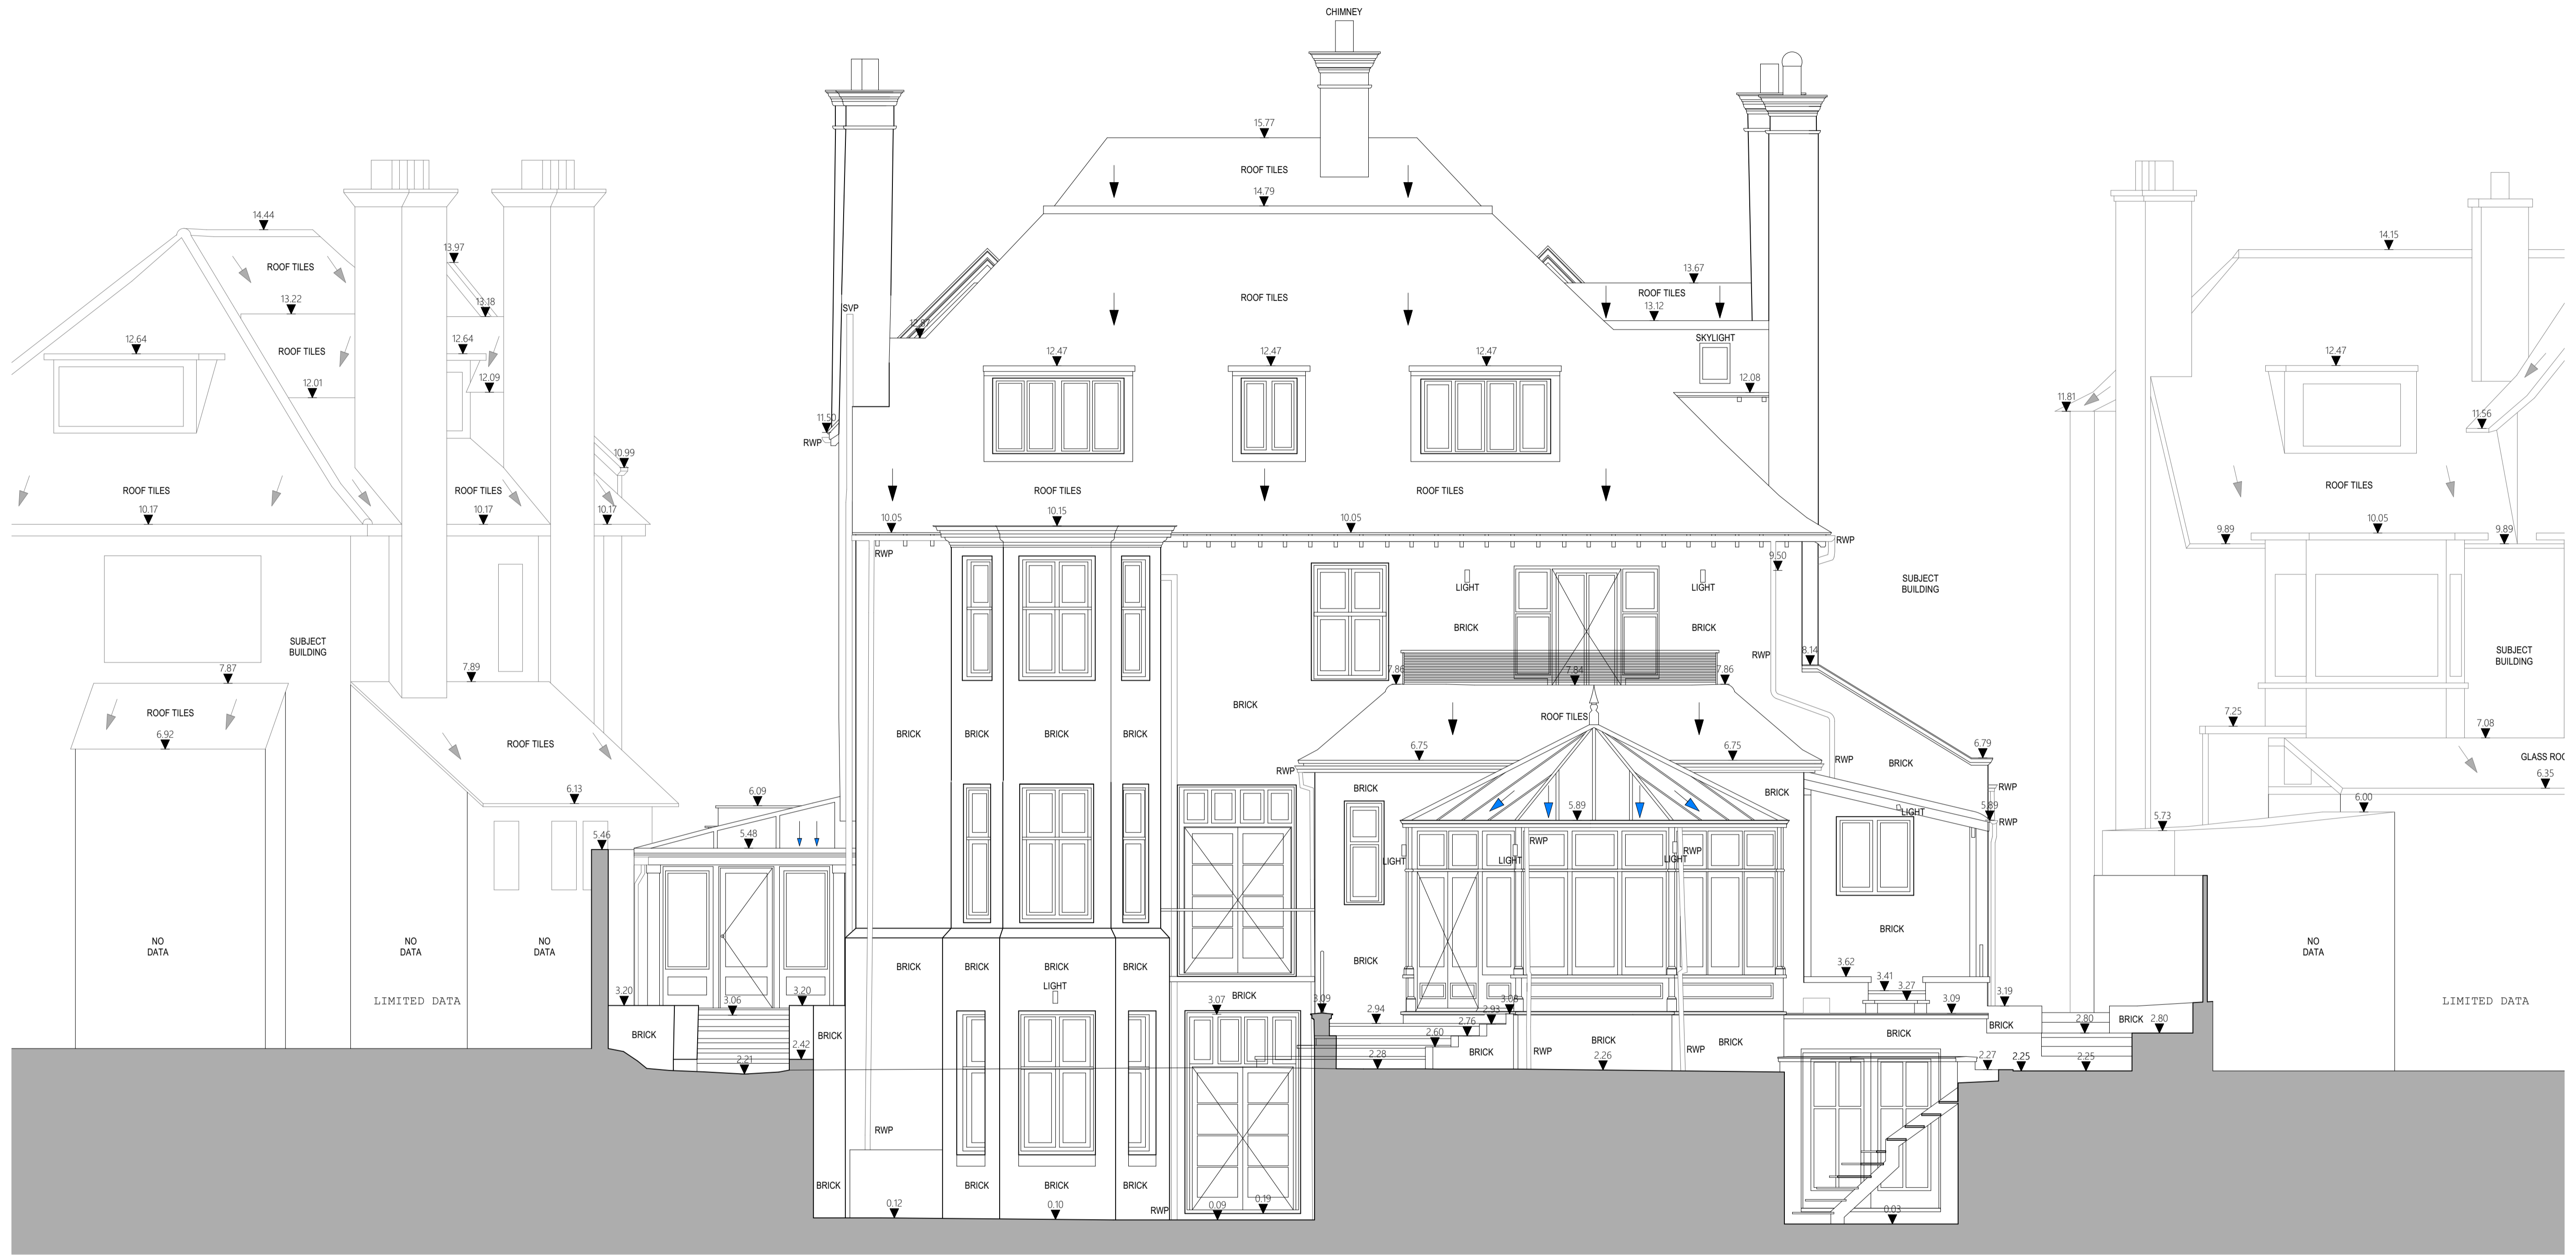

No.	Revision	Date

EXISTING

Notes:
All dimensions must be confirmed on site and verified with the Architect. Any discrepancies on the drawing must be reported to the Architect prior to any works being carried out on site.
The copyright of this schedule / drawing remains with the Architect. No part of this schedule / drawing may be reproduced in any form or by any means without the written permission of Greenway Architects.
DO NOT SCALE FROM DRAWING

Project: 47 Elsworth Road

Drawing title: Existing Rear Elevation C

Drawing no: 1971 - EE - 012

Date: 23.01.24
Drawn by - DG

Scale: 1:100 @ A1
1:50 @ A3

greenwayarchitects
Branch Hill Mews, London NW3 7LT
Tel +44 (0)20 7435 6091
www.greenwayarchitects.co.uk