

Templewood Avenue

Front Driveway

Rear Garden

N.12

KEY - Demolition

- retained
- demolished
- Boundary application site

0 5 10m 15m
metres



London 16 Lambton Place Notting Hill
London W11 2SH T +44 (0)20 7229 3125

Oxford Chandos Yard 83 Bicester Road
Long Crendon HP18 9EE T +44 (0)1844 203310

W www.wolffarchitects.co.uk E info@wolffarchitects.co.uk

This drawing is protected under Copyright and at no time should any portion be reproduced or copied without the permission of the Architect (Design Copyright Act 1968). It must not be used for purposes other than that for which it is provided. It is supplied without liability for any errors or omissions. All dimensions to be checked on site.

Rev.	Description	Date	Rev.	Description	Date	Rev.	Description	Date
0	First issue.	09.02.24						
A	Revised issue.	14.03.24						
B	Revised issue.	15.07.24						

Project Title
14 Templewood Avenue, NW3

Drawing Title
Demolition Site Plan

Status	Drawn by	Checked by	Scale	Project No.	Work Stage	Dwg. No.	Rev.
Planning	ID	EW	1:125 @ A1	2320	PL	100	B





WOLFF ARCHITECTS



London 16 Lambton Place Notting Hill
London W11 2SH
T +44 (0)20 7229 3125


Oxford Chandos Yard 83 Bicester Road
Long Crendon HP18 9EE
T +44 (0)1844 203310

W www.wolffarchitects.co.uk
E info@wolffarchitects.co.uk

This drawing is protected under Copyright and at no time should any portion be reproduced or copied without the permission of the Architect (Design Copyright Act 1968). It must not be used for purposes other than that for which it is provided. It is supplied without liability for any errors or omissions. All dimensions to be checked on site.

KEY - Demolition

-  retained
-  demolished

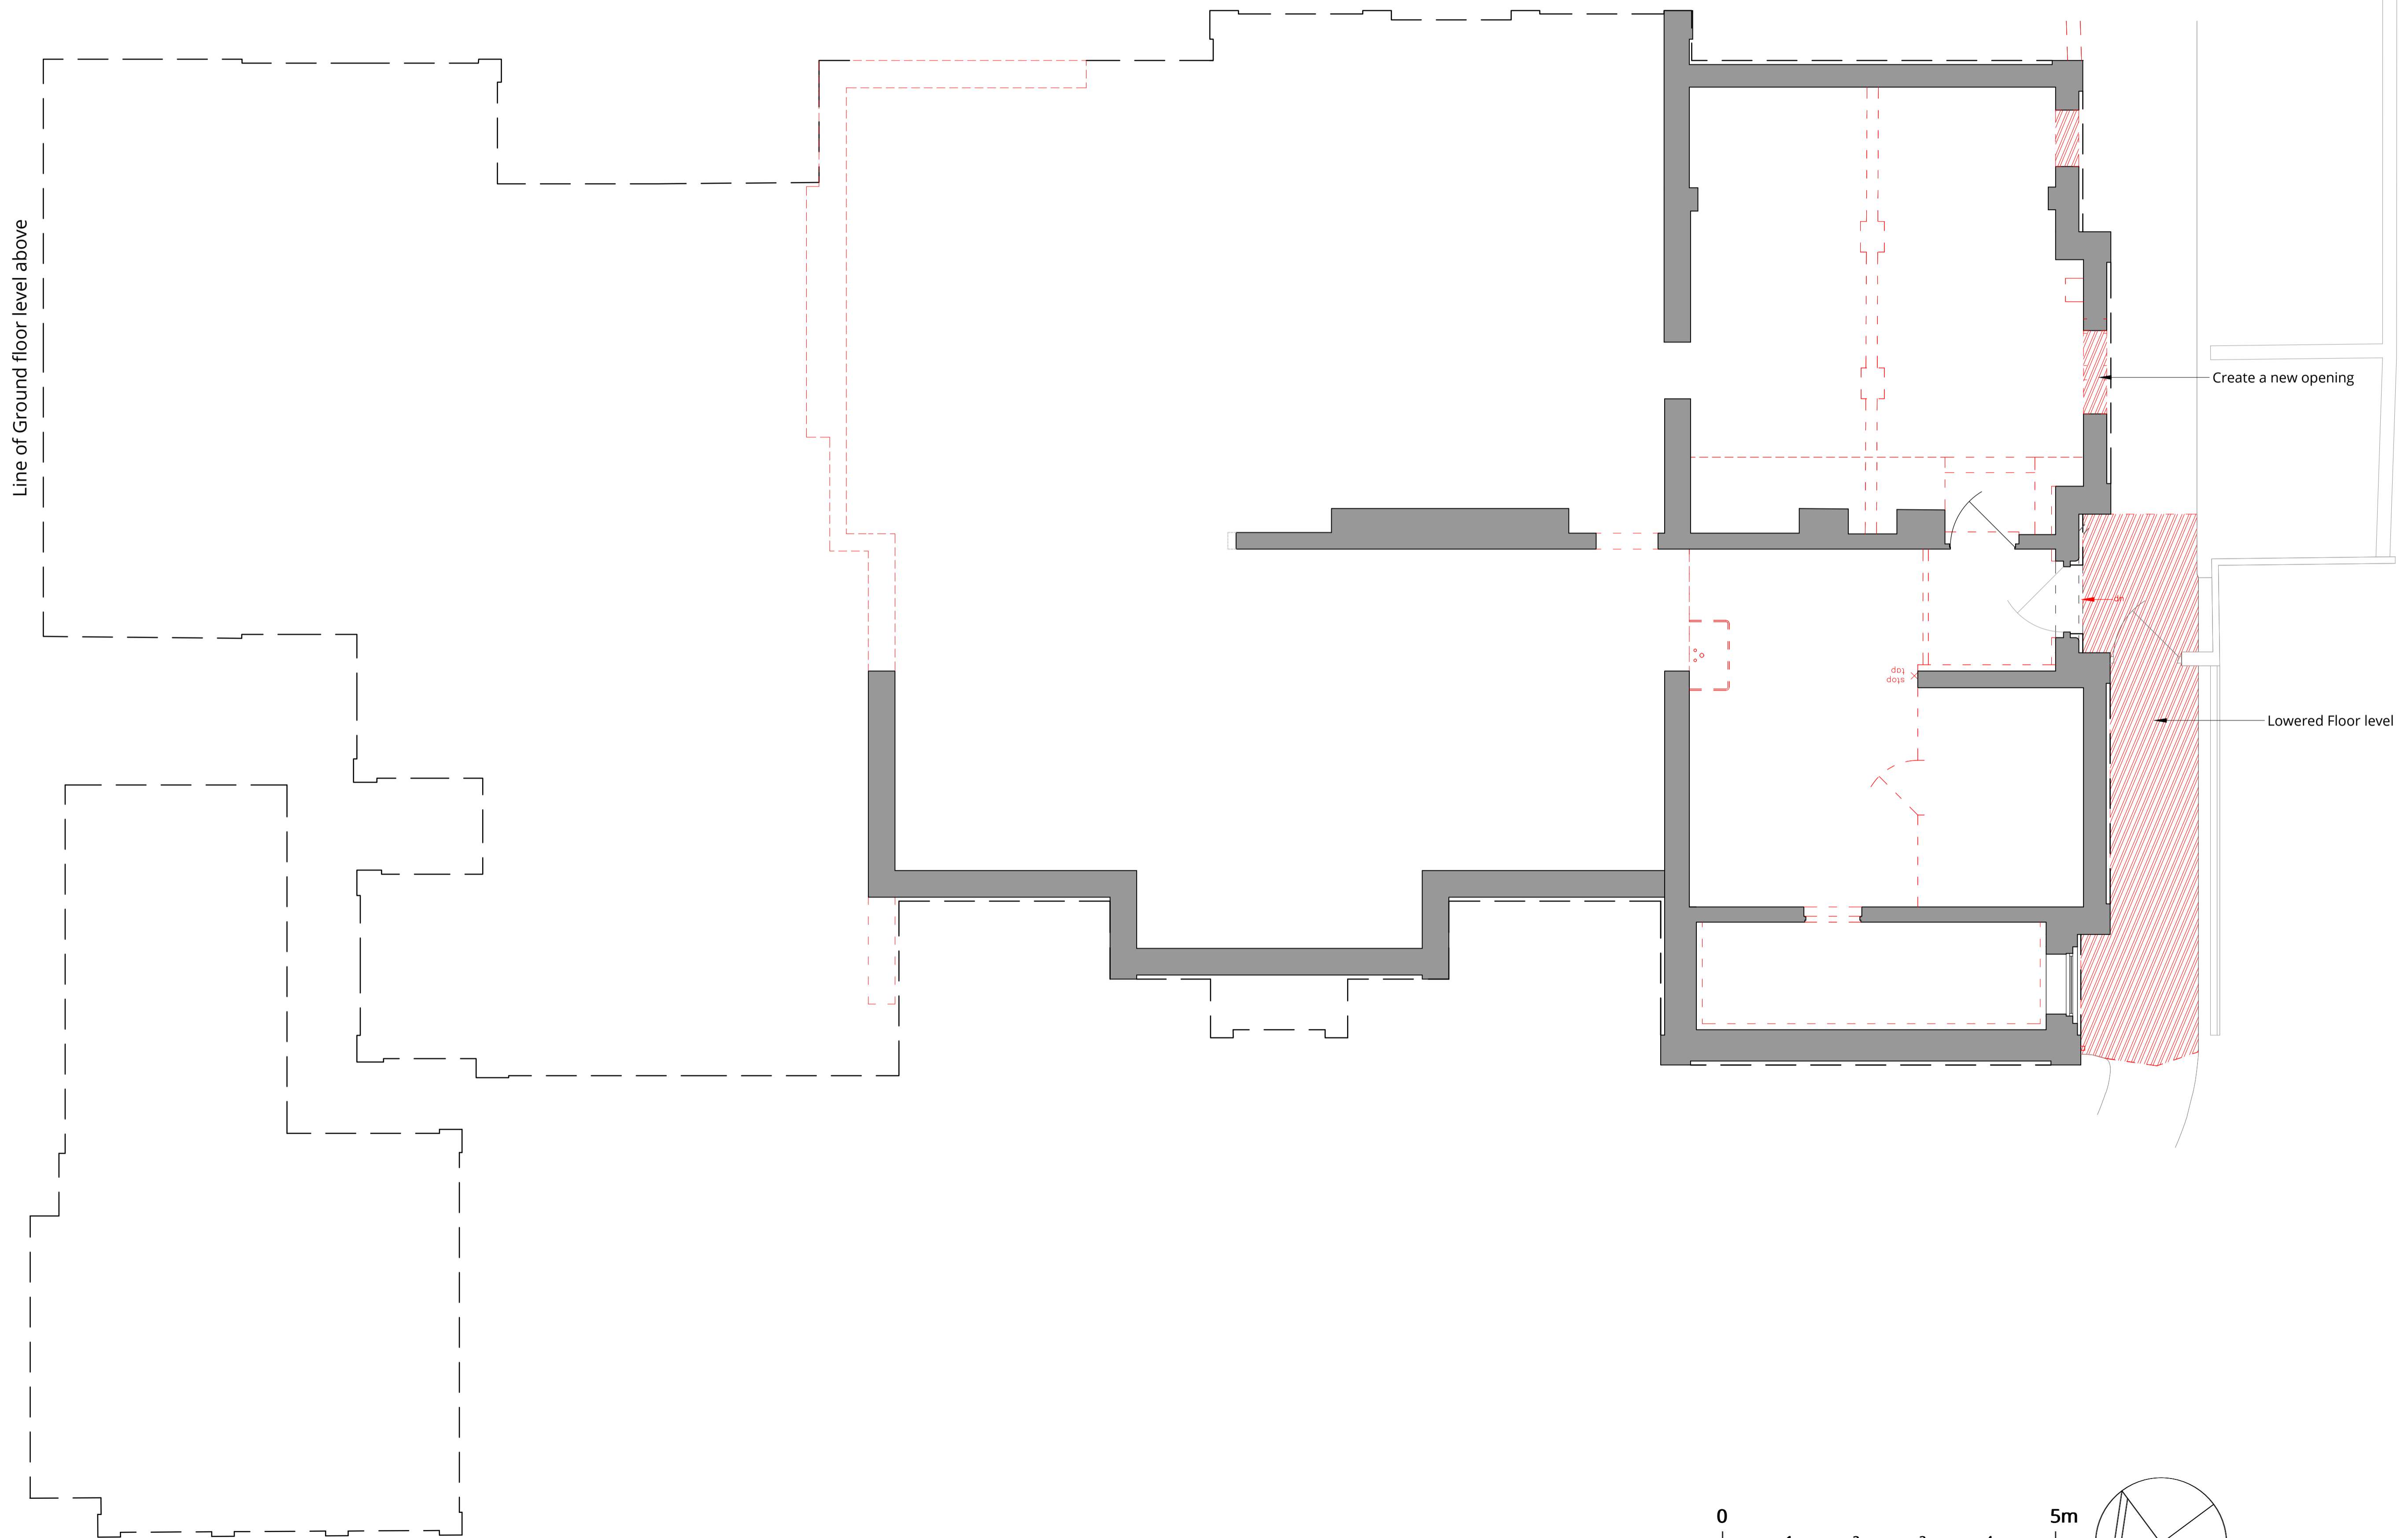


Create a new opening

Lowered Floor level

Line of Ground floor level above

Rev.	Description	Date
A	Revised issue.	14.03.24
0	First issue.	09.02.24


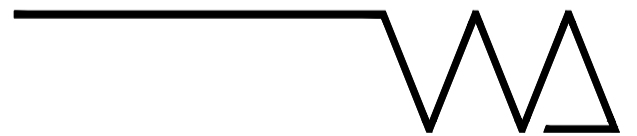




Project Title
14 Templewood Avenue, NW3

Drawing Title
Demolition Basement Floor Plan

Status
Planning

Drawn by ID	Checked by EW	Scale 1:50 @ A1
Project No. 2320	Work Stage PL	Dwg. No. Rev. 110 - A

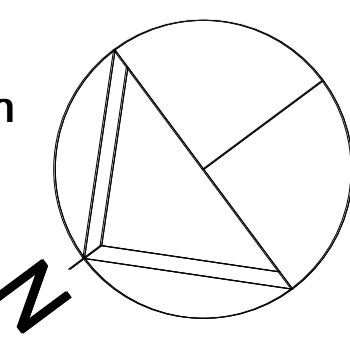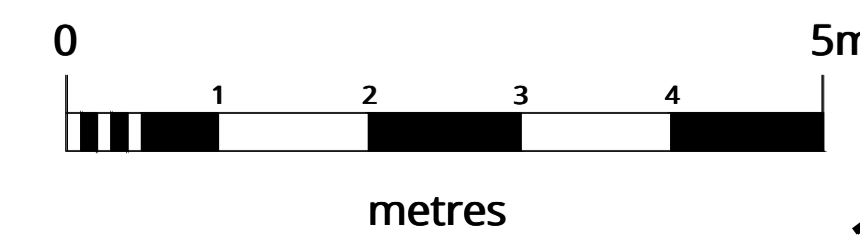

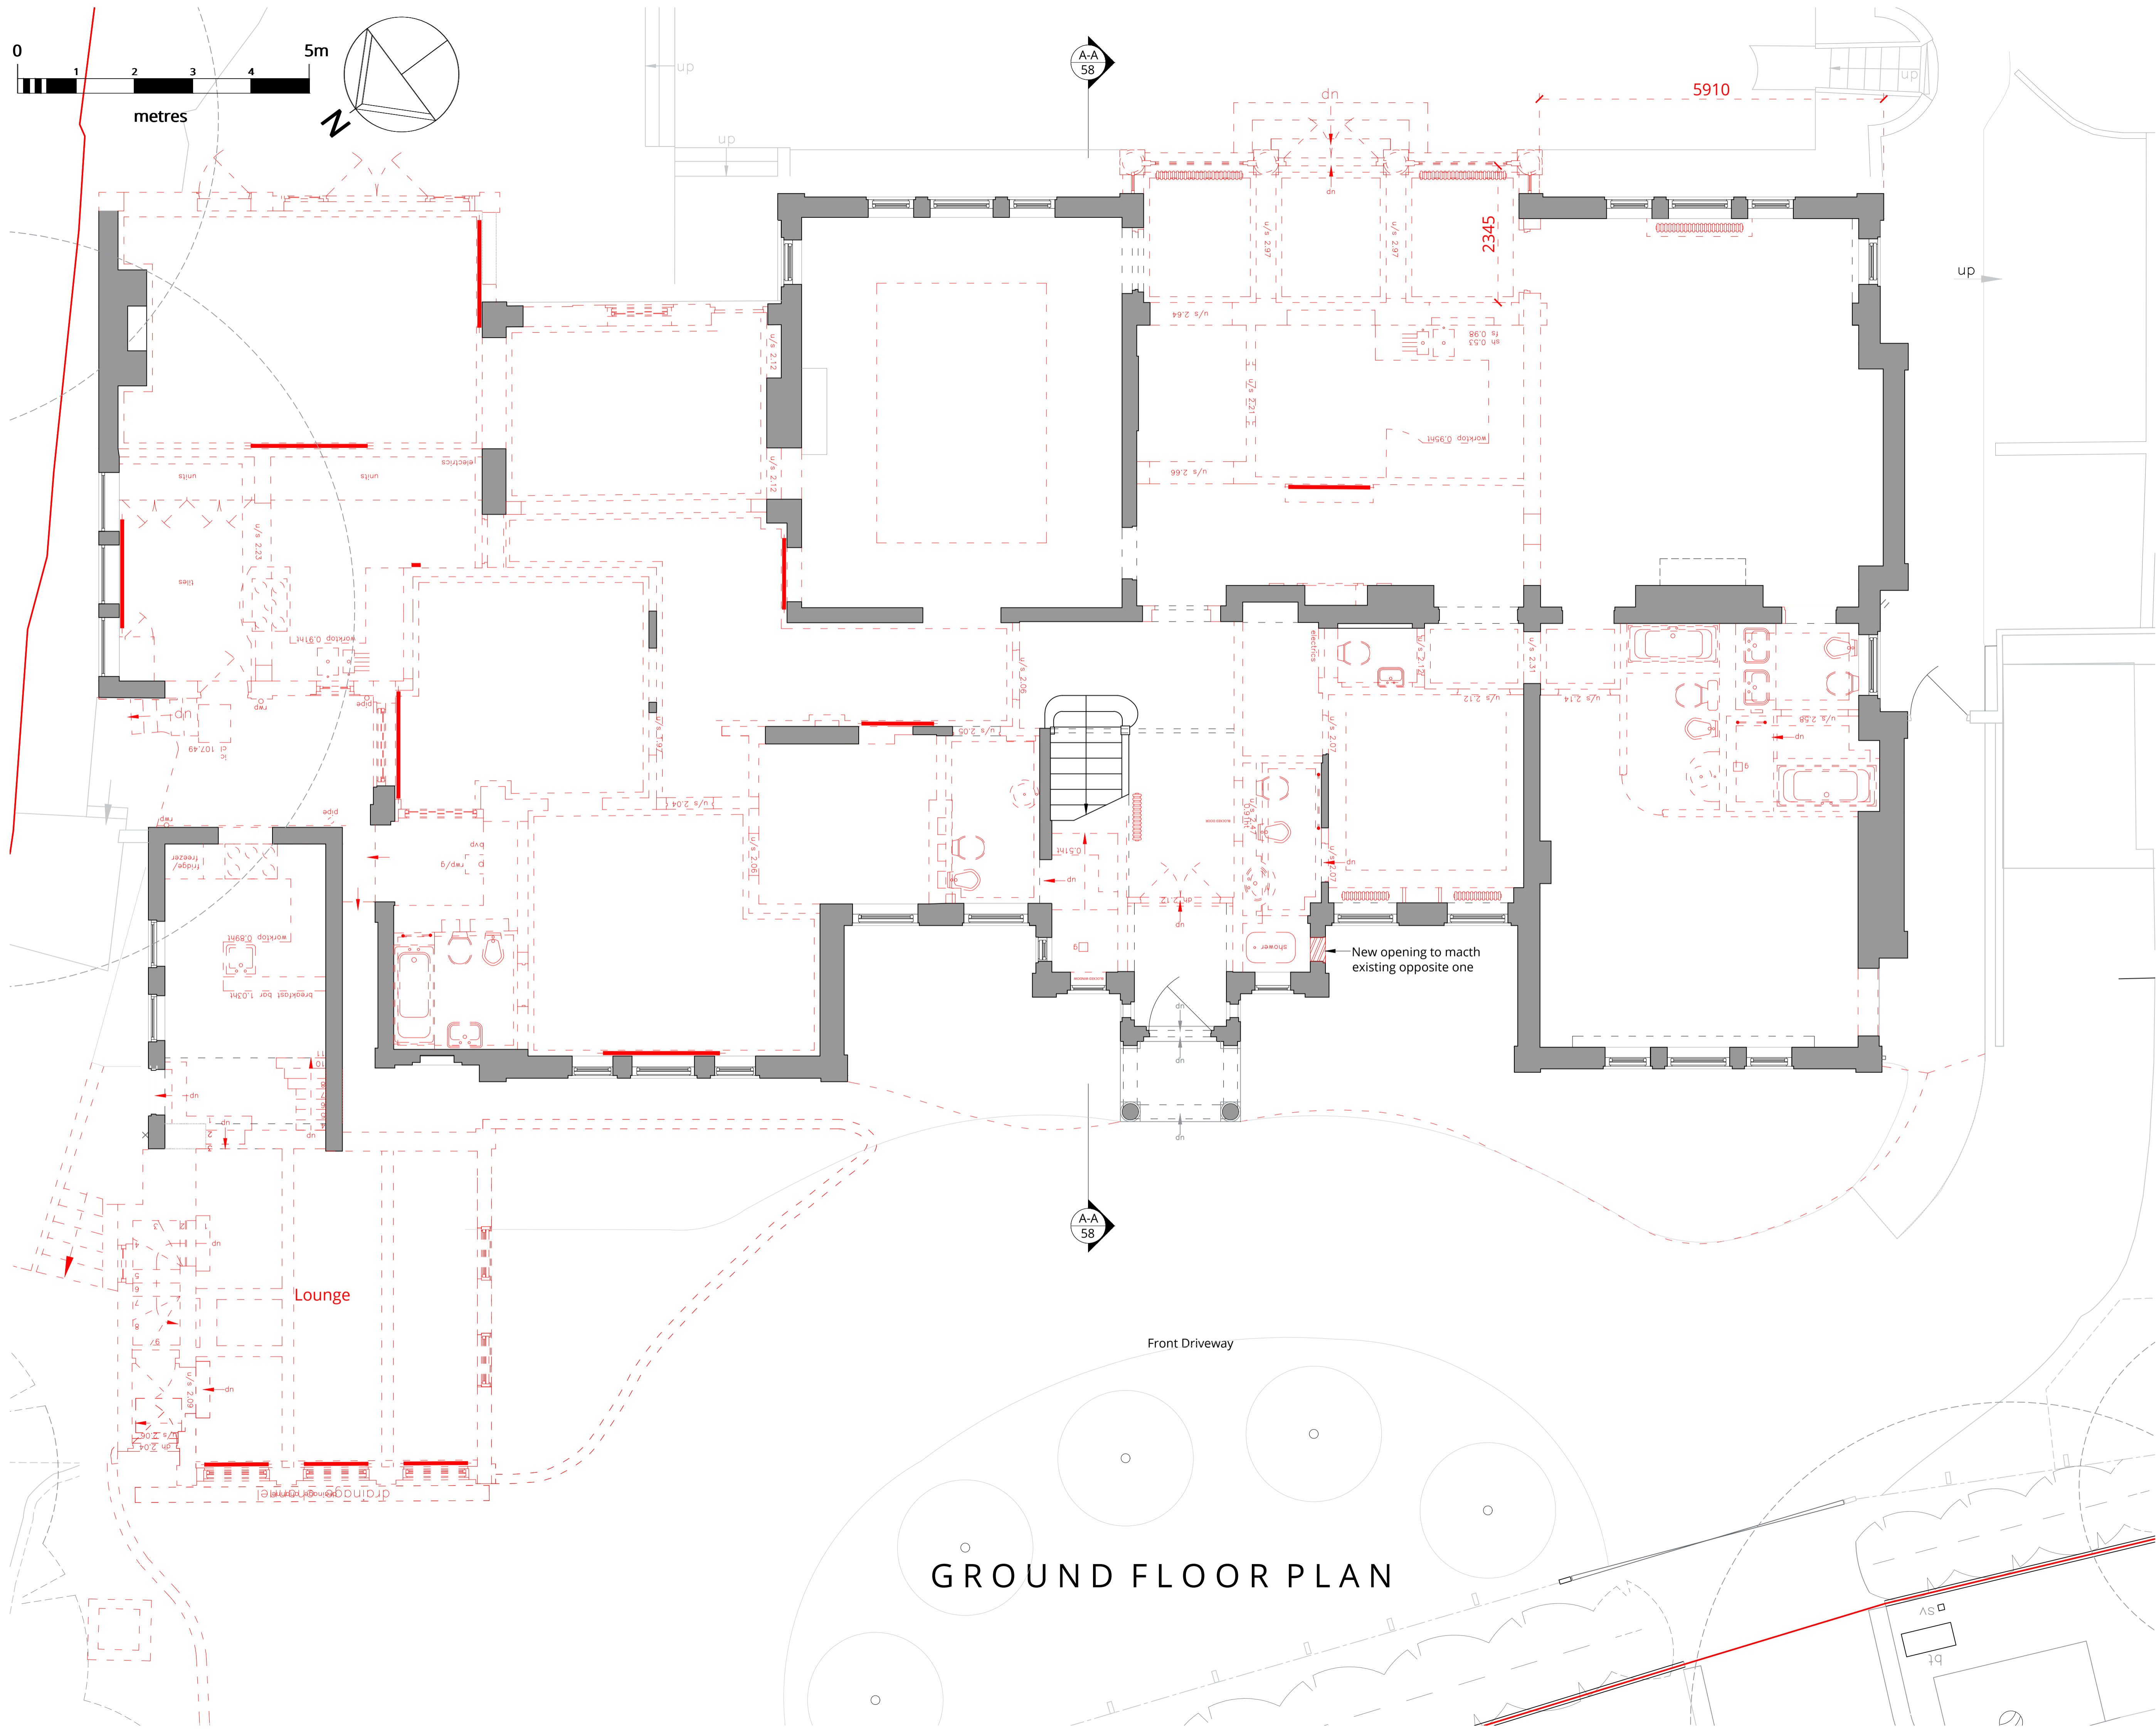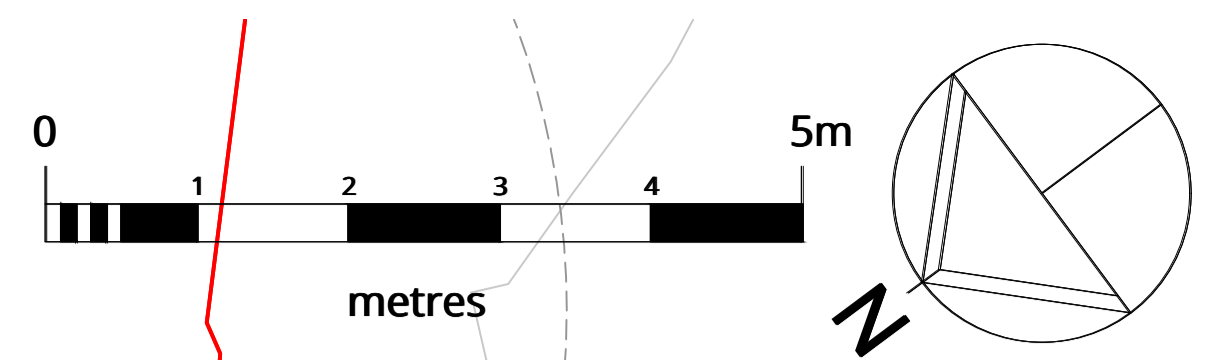

WOLFF ARCHITECTS

London 16 Lambton Place Notting Hill
London W11 2SH
T +44 (0)20 7229 3125

Oxford Chandos Yard 83 Bicester Road
Long Crendon HP18 9EE
T +44 (0)1844 203310

W www.wolffarchitects.co.uk
E info@wolffarchitects.co.uk

This drawing is protected under Copyright and at no time should any portion be reproduced or copied without the permission of the Architect (Design Copyright Act 1968). It must not be used for purposes other than that for which it is provided. It is supplied without liability for any errors or omissions. All dimensions to be checked on site.

KEY - Demolition

retained

demolished

Rev.	Description	Date
A	Revised issue.	14.03.24
0	First issue.	09.02.24


Project Title
14 Templewood Avenue

Drawing Title
Demolition Ground Floor Plan

Status
Planning

Drawn by ID	Checked by EW	Scale 1:50	@ A1
Project No. 2320	Work Stage PL	Dwg. No. 111	Rev. A

GROUND FLOOR PLAN

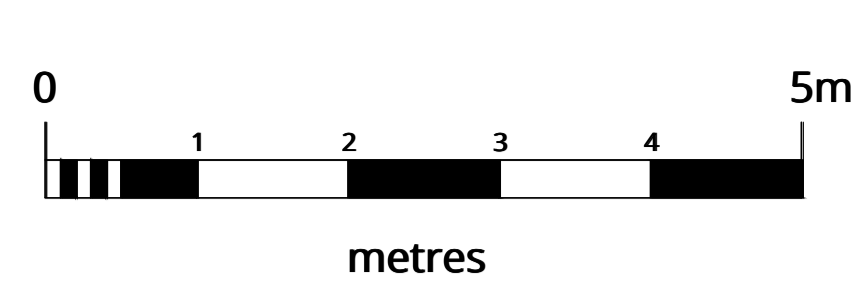


WOLFF ARCHITECTS

London 16 Lambton Place Notting Hill
London W11 2SH
T +44 (0)20 7229 3125

Oxford Chandos Yard 83 Bicester Road
Long Crendon HP18 9EE
T +44 (0)1844 203310


W www.wolffarchitects.co.uk
E info@wolffarchitects.co.uk

This drawing is protected under Copyright and at no time should any portion be reproduced or copied without the permission of the Architect (Design Copyright Act 1968). It must not be used for purposes other than that for which it is provided. It is supplied without liability for any errors or omissions. All dimensions to be checked on site.

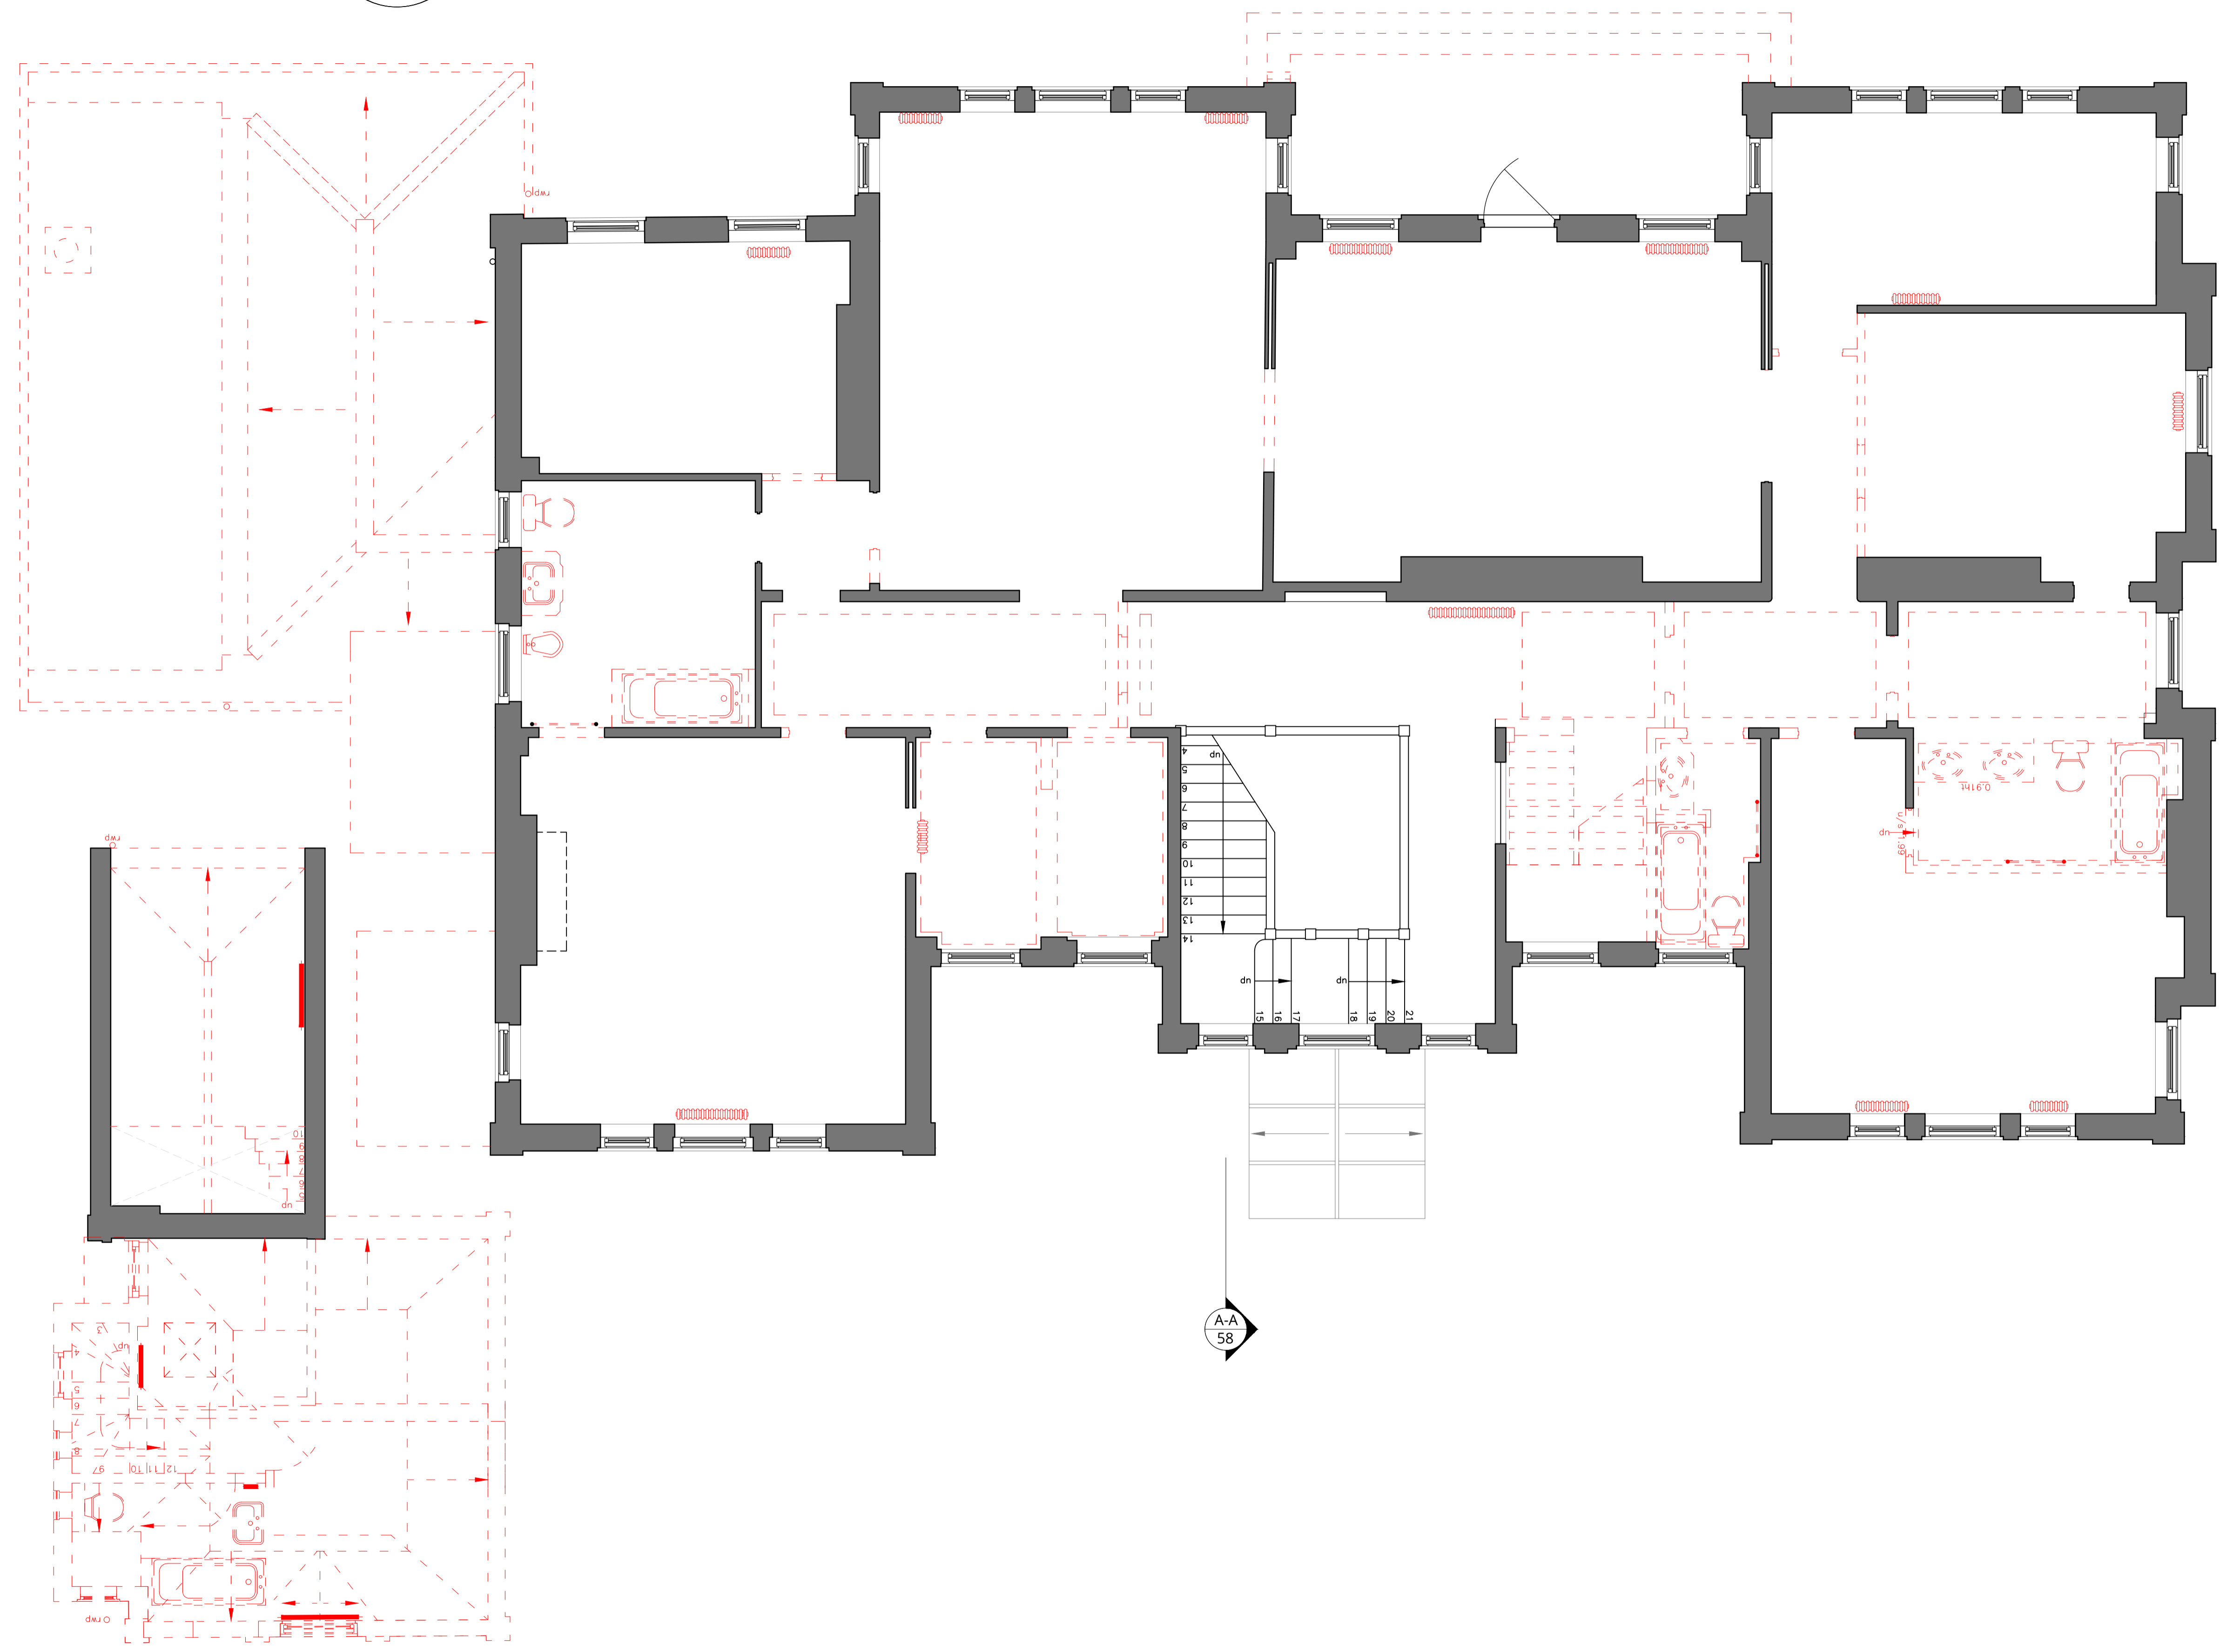

KEY - Demolition
 retained
 demolished

Rev.	Description	Date
B	Revised issue.	15.07.24
A	Revised issue.	14.03.24
0	First issue.	09.02.24

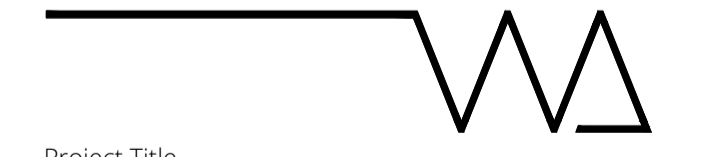

Project Title
14 Templewood Avenue, NW3



Drawing Title
Demolition First Floor Plan

Status
Planning

Drawn by	Checked by	Scale
ID	EW	1:50 @ A1

Project No.	Work Stage	Dwg. No.	Rev.
2320	PL	112	B

FIRST FLOOR PLAN

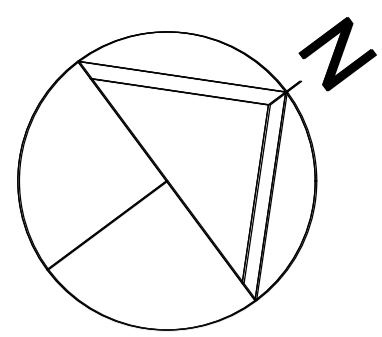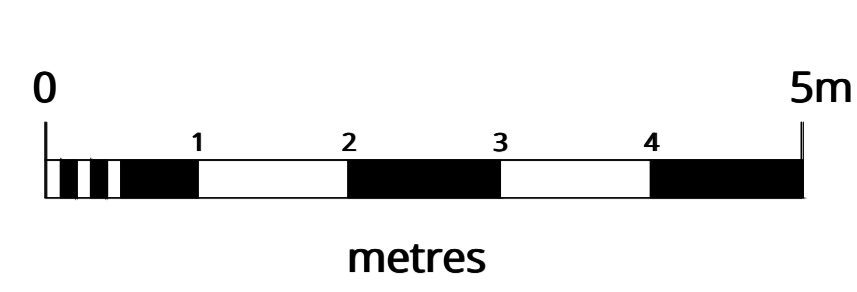

WOLFF ARCHITECTS

London 16 Lambton Place Notting Hill
London W11 2SH
T +44 (0)20 7229 3125

Oxford Chandos Yard 83 Bicester Road
Long Crendon HP18 9EE
T +44 (0)1844 203310

W www.wolffarchitects.co.uk
E info@wolffarchitects.co.uk

This drawing is protected under Copyright and at no time should any portion be reproduced or copied without the permission of the Architect (Design Copyright Act 1968). It must not be used for purposes other than that for which it is provided. It is supplied without liability for any errors or omissions. All dimensions to be checked on site.



KEY - Demolition
 retained
 demolished



Rev.	Description	Date
B	Revised issue.	15.07.24
A	Revised issue.	14.03.24
0	First issue.	09.02.24

Project Title
14 Templewood Avenue, NW3

Drawing Title
Demolition Second Floor Plan

Status			
Planning			
Drawn by	Checked by	Scale	
ID	EW	1:50	@ A1
Project No.	Work Stage	Dwg. No.	Rev.
2320	PL	113	B

SECONDFLOOR PLAN

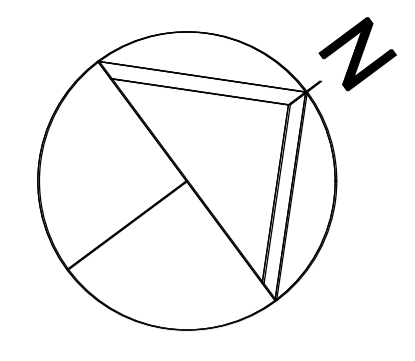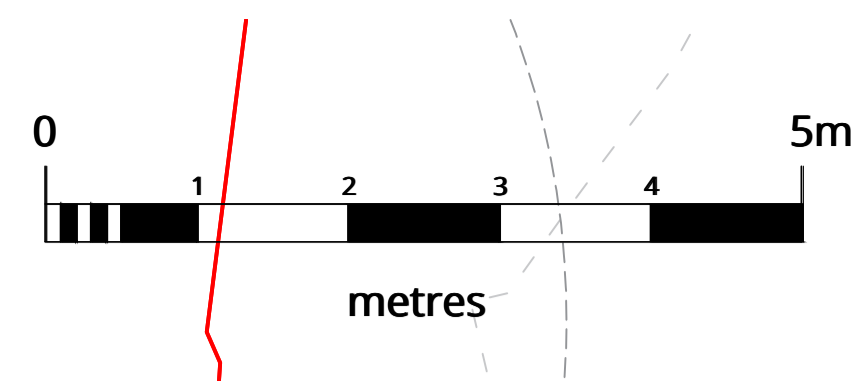

WOLFF ARCHITECTS


London 16 Lambton Place Notting Hill
London W11 2SH
T +44 (0)20 7229 3125

Oxford Chandos Yard 83 Bicester Road
Long Crendon HP18 9EE
T +44 (0)1844 203310


W www.wolffarchitects.co.uk
E info@wolffarchitects.co.uk

This drawing is protected under Copyright and at no time should any portion be reproduced or copied without the permission of the Architect (Design Copyright Act 1968). It must not be used for purposes other than that for which it is provided. It is supplied without liability for any errors or omissions. All dimensions to be checked on site.

KEY - Demolition
 retained
 demolished

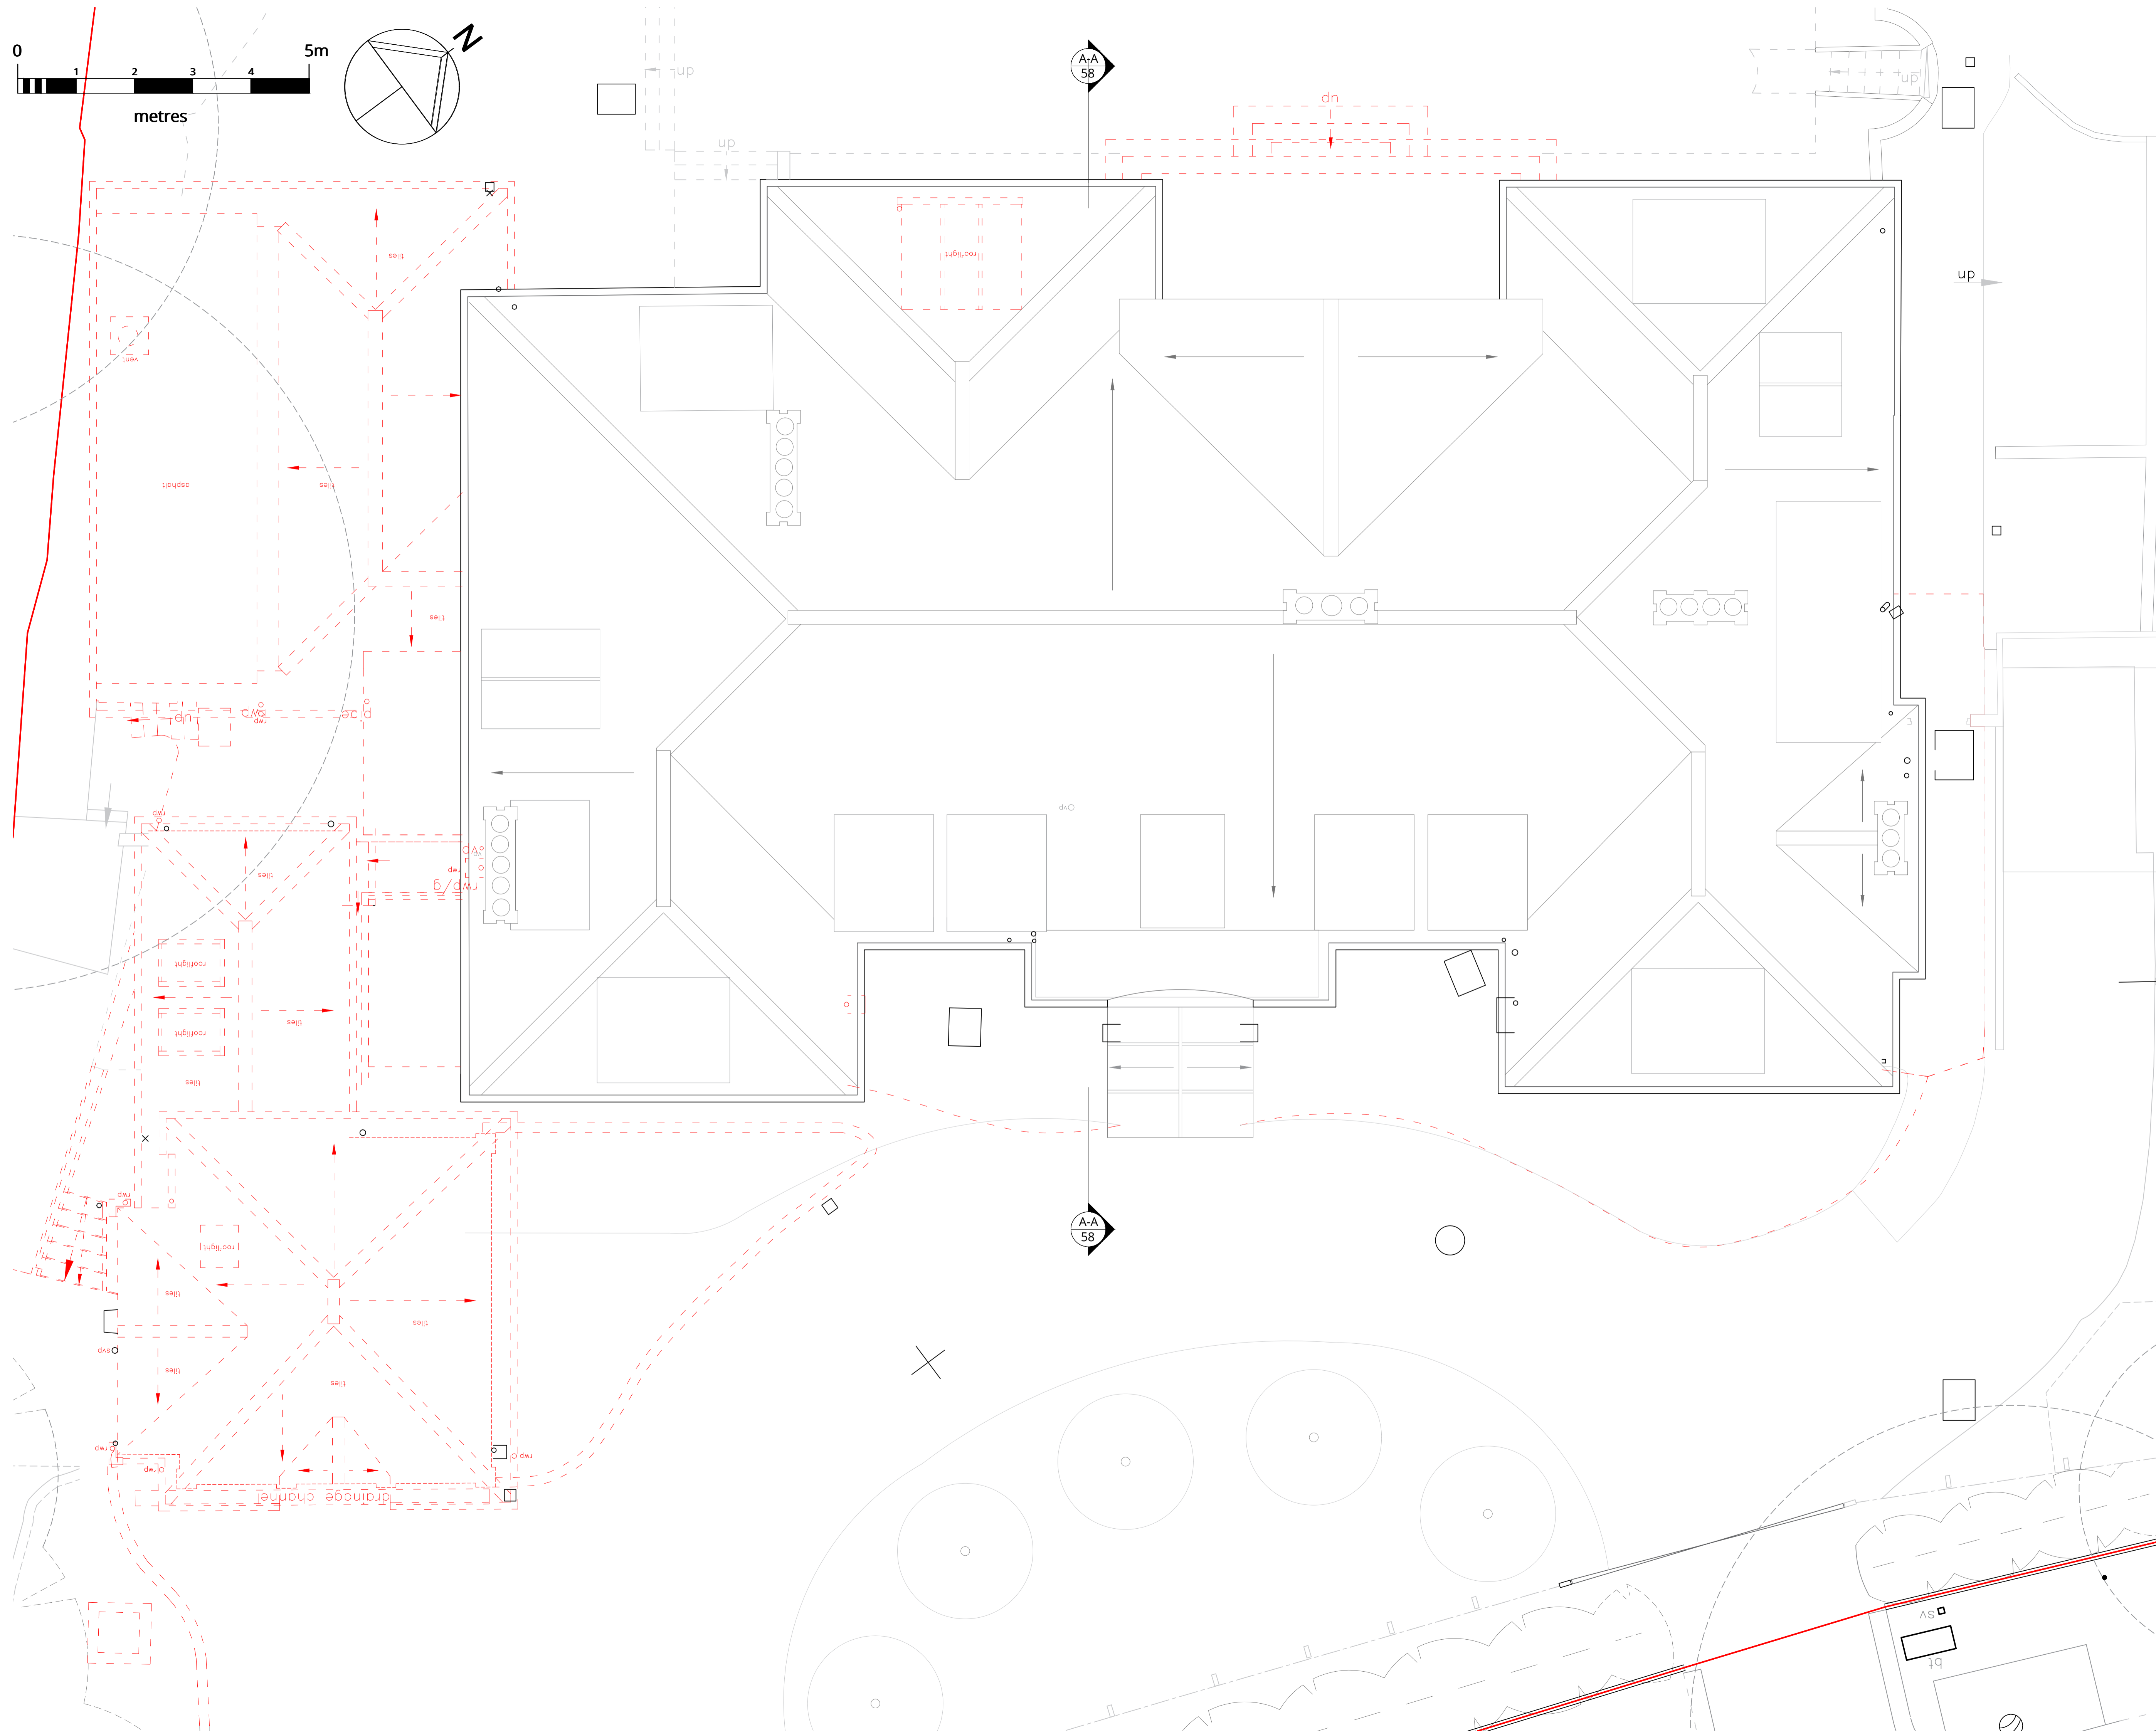

Rev.	Description	Date
B	Revised issue.	15.07.24
A	Revised issue.	14.03.24
0	First issue.	09.02.24

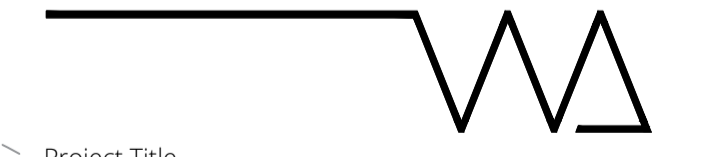


Project Title
14 Templewood Avenue, NW3

Drawing Title
Demolition Roof Plan

Status
Planning

Drawn by ID Checked by EW Scale 1:50 @ A1

Project No. 2320 Work Stage PL Dwg. No. 114 Rev. B

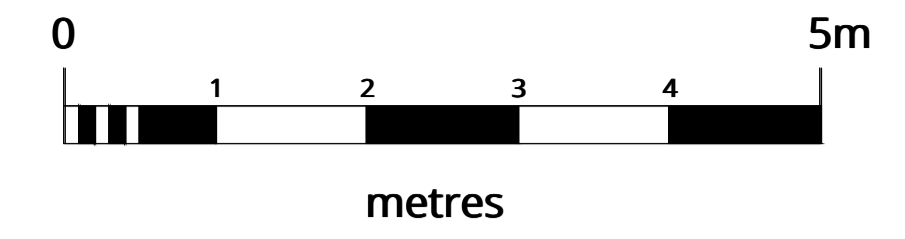

WOLFF ARCHITECTS

London 16 Lambton Place Notting Hill
London W11 2SH
T +44 (0)20 7229 3125

Oxford Chandos Yard 83 Bicester Road
Long Crendon HP18 9EE
T +44 (0)1844 203310

W www.wolffarchitects.co.uk
E info@wolffarchitects.co.uk

This drawing is protected under Copyright and at no time should any portion be reproduced or copied without the permission of the Architect (Design Copyright Act 1968). It must not be used for purposes other than that for which it is provided. It is supplied without liability for any errors or omissions. All dimensions to be checked on site.

KEY - Demolition

- retained
- demolished



Second Floor

First Floor

Ground Floor

Removal of existing coach house

Removal of windows & enlargement of openings


Removal of windows & enlargement of openings

Rev.	Description	Date
B	Revised issue.	15.07.24
A	Revised issue.	14.03.24
0	First issue.	09.02.24

Project Title
14 Templewood Avenue, NW3

Drawing Title
**Demolition
Front Elevation**

Status			
Planning			
Drawn by	Checked by	Scale	
ID	EW	1:50	@ A1
Project No.	Work Stage	Dwg. No.	Rev.
2320	PL	120	B

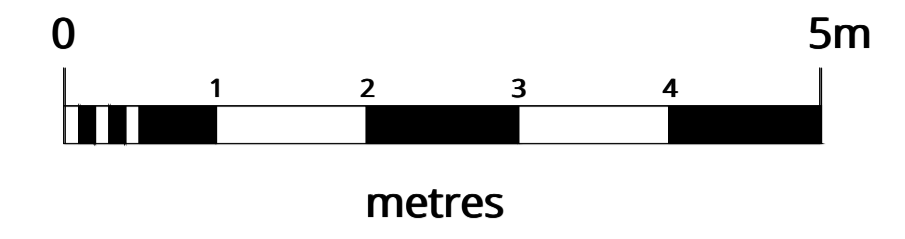

WOLFF ARCHITECTS

London 16 Lambton Place Notting Hill
London W11 2SH
T +44 (0)20 7229 3125

Oxford Chandos Yard 83 Bicester Road
Long Crendon HP18 9EE
T +44 (0)1844 203310

W www.wolffarchitects.co.uk
E info@wolffarchitects.co.uk


This drawing is protected under Copyright and at no time should any portion be reproduced or copied without the permission of the Architect (Design Copyright Act 1968). It must not be used for purposes other than that for which it is provided. It is supplied without liability for any errors or omissions. All dimensions to be checked on site.

KEY - Demolition

- retained
- demolished



Rev.	Description	Date
B	Revised issue.	15.07.24
A	Revised issue.	14.03.24
0	First issue.	09.02.24

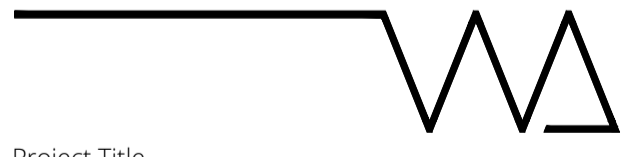


Project Title
14 Templewood Avenue, NW3

Drawing Title
**Demolition Rear Elevation
(Section B-B)**

Status
Planning

Drawn by	Checked by	Scale	
ID	EW	1:50 @ A1	
Project No.	Work Stage	Dwg. No.	Rev.
2320	PL	121	B

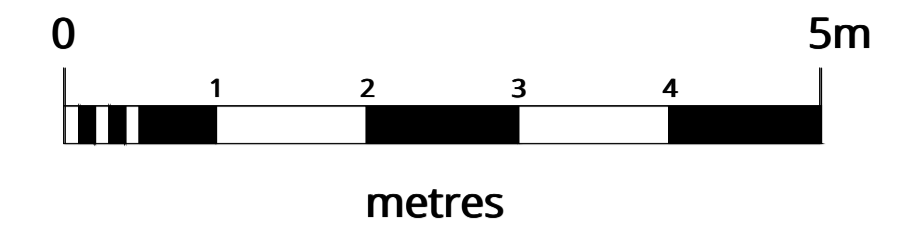

WOLFF ARCHITECTS

London 16 Lambton Place Notting Hill
London W11 2SH
T +44 (0)20 7229 3125


Oxford Chandos Yard 83 Bicester Road
Long Crendon HP18 9EE
T +44 (0)1844 203310

W www.wolffarchitects.co.uk
E info@wolffarchitects.co.uk

This drawing is protected under Copyright and at no time should any portion be reproduced or copied without the permission of the Architect (Design Copyright Act 1968). It must not be used for purposes other than that for which it is provided. It is supplied without liability for any errors or omissions. All dimensions to be checked on site.

KEY - Demolition

- retained
- demolished

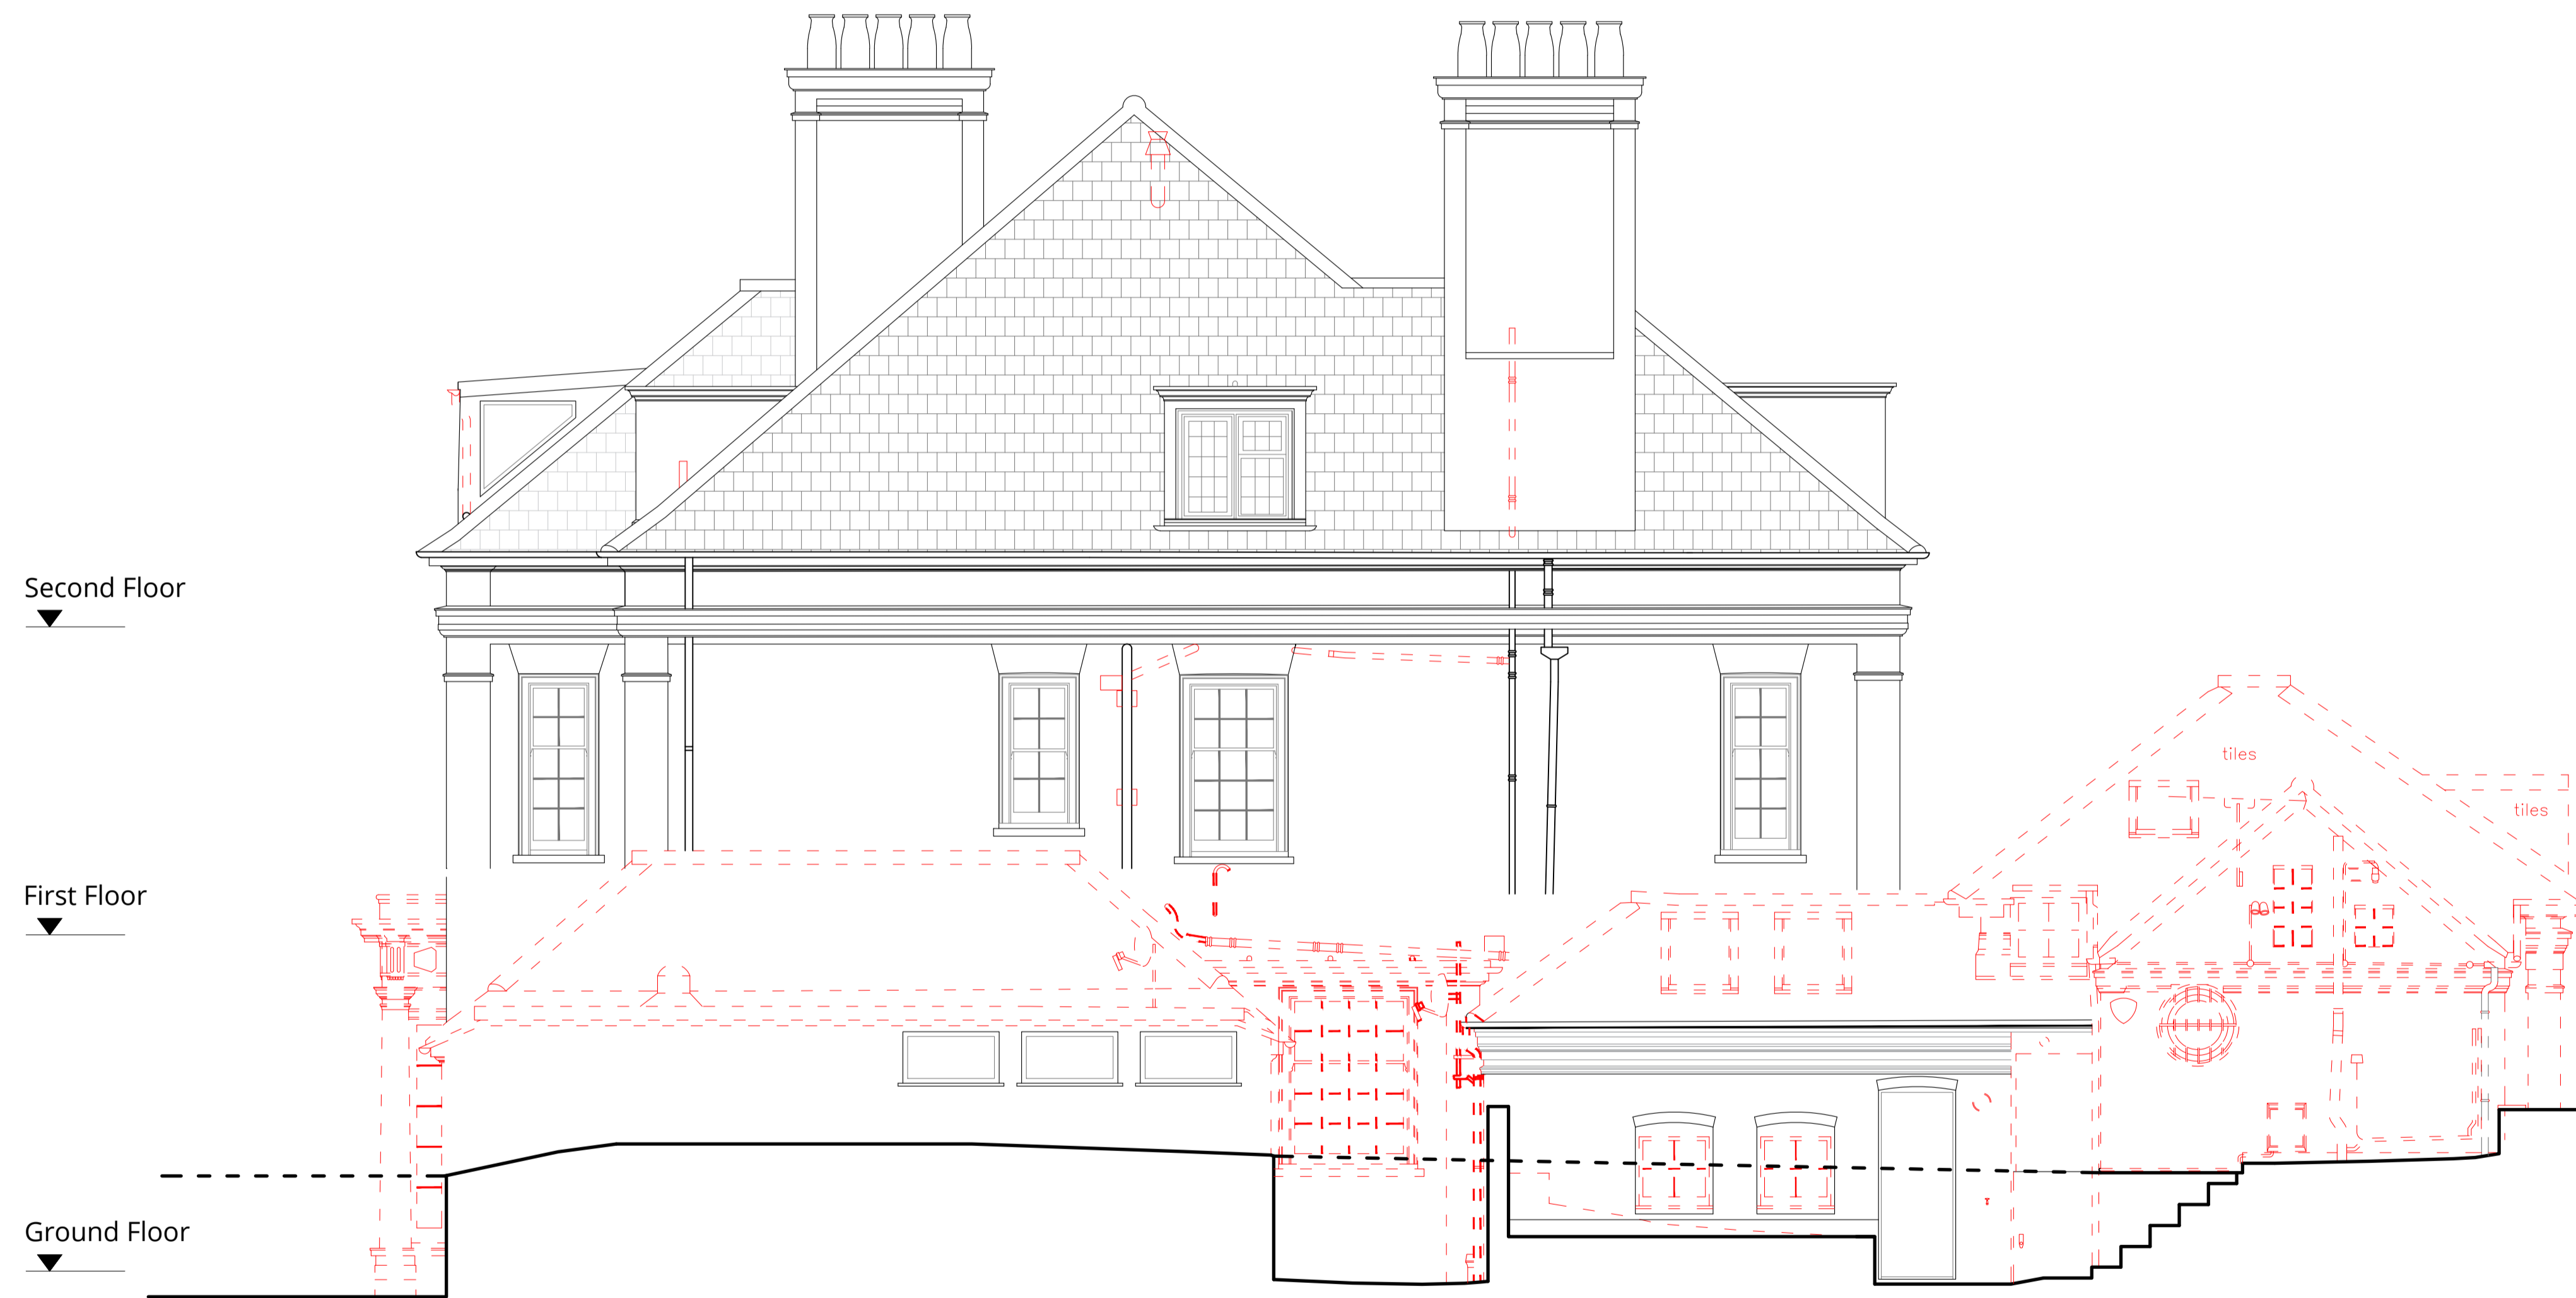


Second Floor
▼

First Floor
▼

Ground Floor
▼

B	Revised issue.	15.07.24
A	Revised issue.	14.03.24
0	First issue.	09.02.24
Rev.	Description	Date

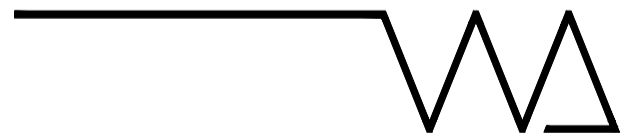


Project Title
14 Templewood Avenue, NW3

Drawing Title
**Demolition Side Elevation
(South Facing)**

Status
Planning

Drawn by	Checked by	Scale	
ID	EW	1:50	@ A1
Project No.	Work Stage	Dwg. No.	Rev.
2320	PL	122	B

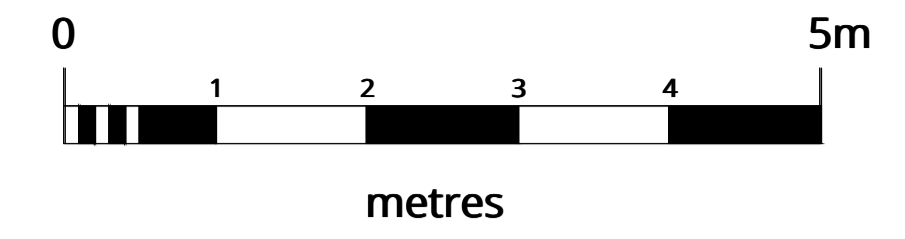

WOLFF ARCHITECTS

London 16 Lambton Place Notting Hill
London W11 2SH
T +44 (0)20 7229 3125


Oxford Chandos Yard 83 Bicester Road
Long Crendon HP18 9EE
T +44 (0)1844 203310

W www.wolffarchitects.co.uk
E info@wolffarchitects.co.uk


This drawing is protected under Copyright and at no time should any portion be reproduced or copied without the permission of the Architect (Design Copyright Act 1968). It must not be used for purposes other than that for which it is provided. It is supplied without liability for any errors or omissions. All dimensions to be checked on site.

KEY - Demolition

- retained
- demolished

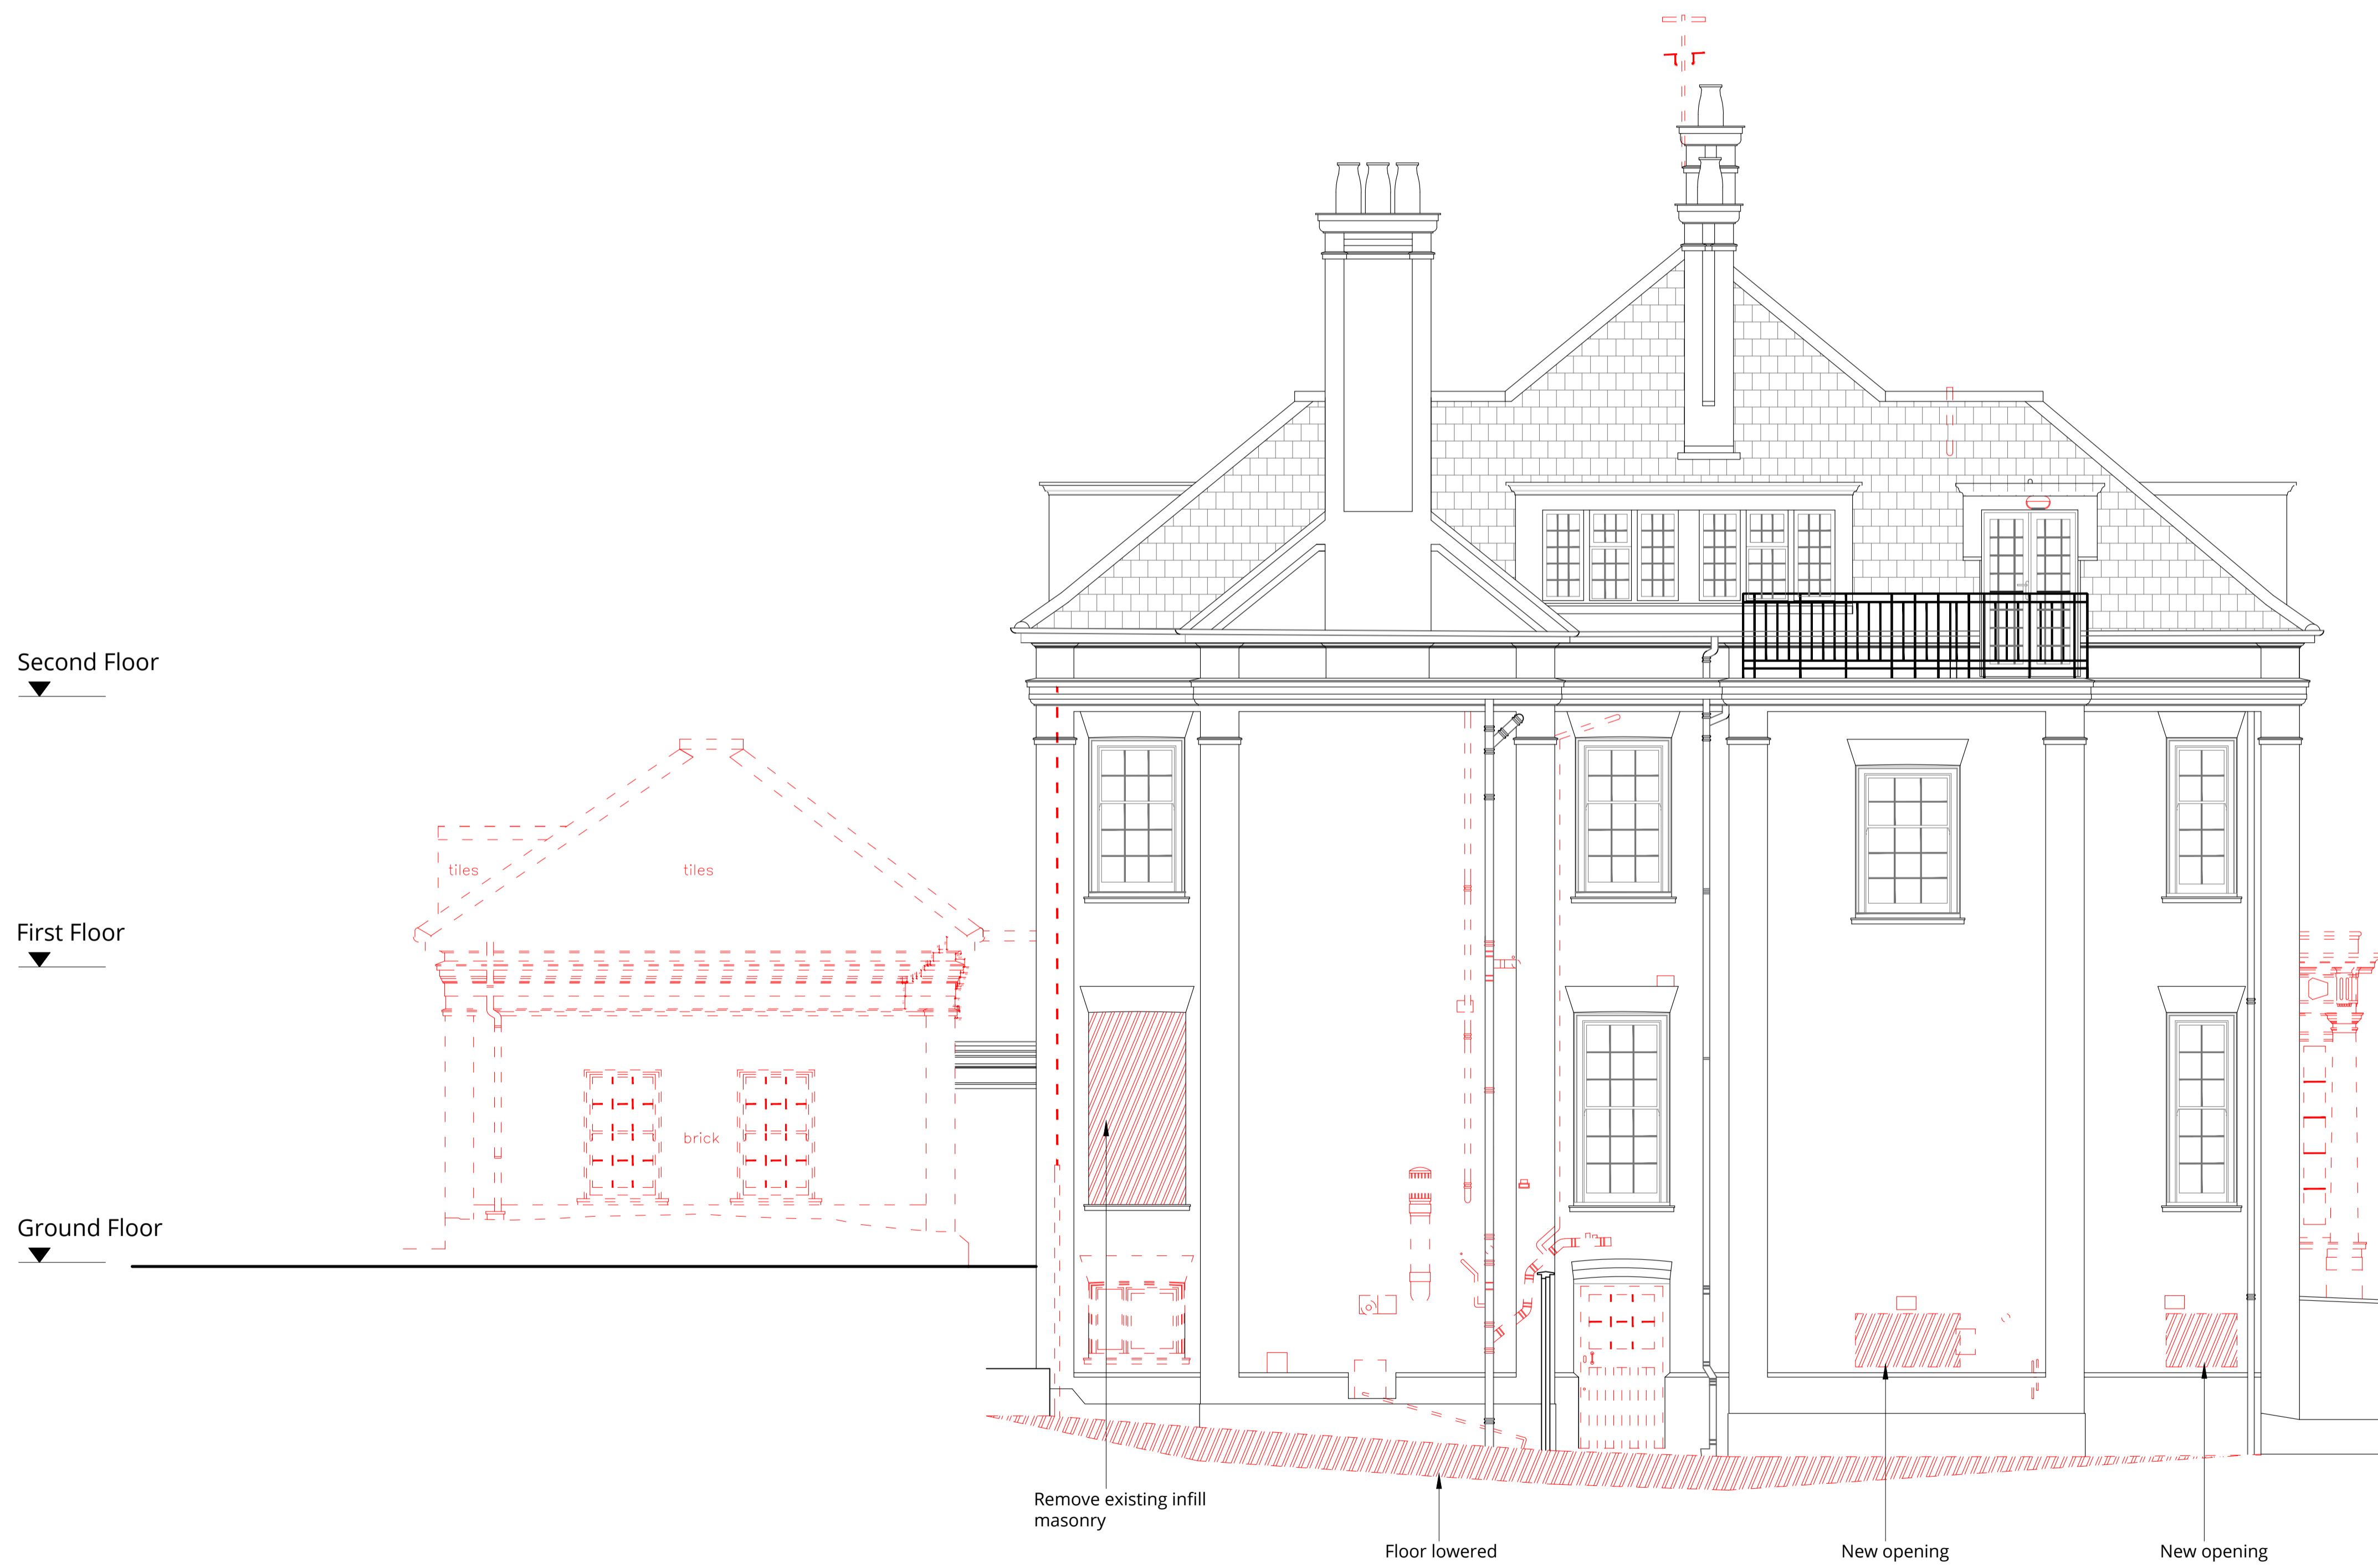

Rev.	Description	Date
B	Revised issue.	15.07.24
A	Revised issue.	14.03.24
0	First issue.	09.02.24

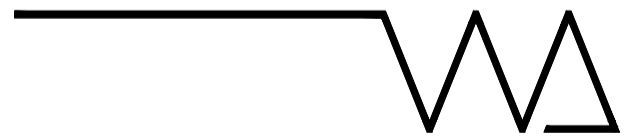


Project Title
14 Templewood Avenue, NW3

Drawing Title
**Demolition Side Elevation
(North facing)**

Status
Planning

Drawn by	Checked by	Scale
ID	EW	1:50 @ A1

Project No.	Work Stage	Dwg. No.	Rev.
2320	PL	123	B

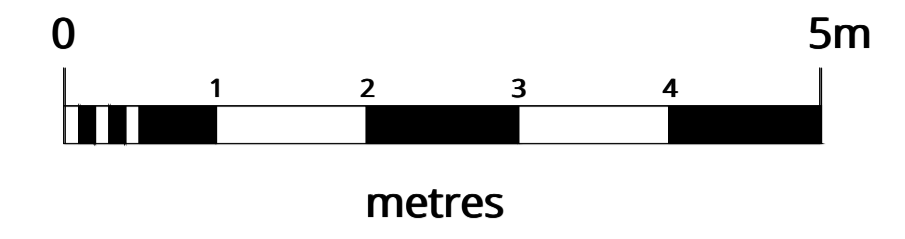

WOLFF ARCHITECTS

London 16 Lambton Place Notting Hill
London W11 2SH
T +44 (0)20 7229 3125


Oxford Chandos Yard 83 Bicester Road
Long Crendon HP18 9EE
T +44 (0)1844 203310

W www.wolffarchitects.co.uk
E info@wolffarchitects.co.uk

This drawing is protected under Copyright and at no time should any portion be reproduced or copied without the permission of the Architect (Design Copyright Act 1968). It must not be used for purposes other than that for which it is provided. It is supplied without liability for any errors or omissions. All dimensions to be checked on site.

KEY - Demolition

- retained
- demolished
- Approved Basement area omitted

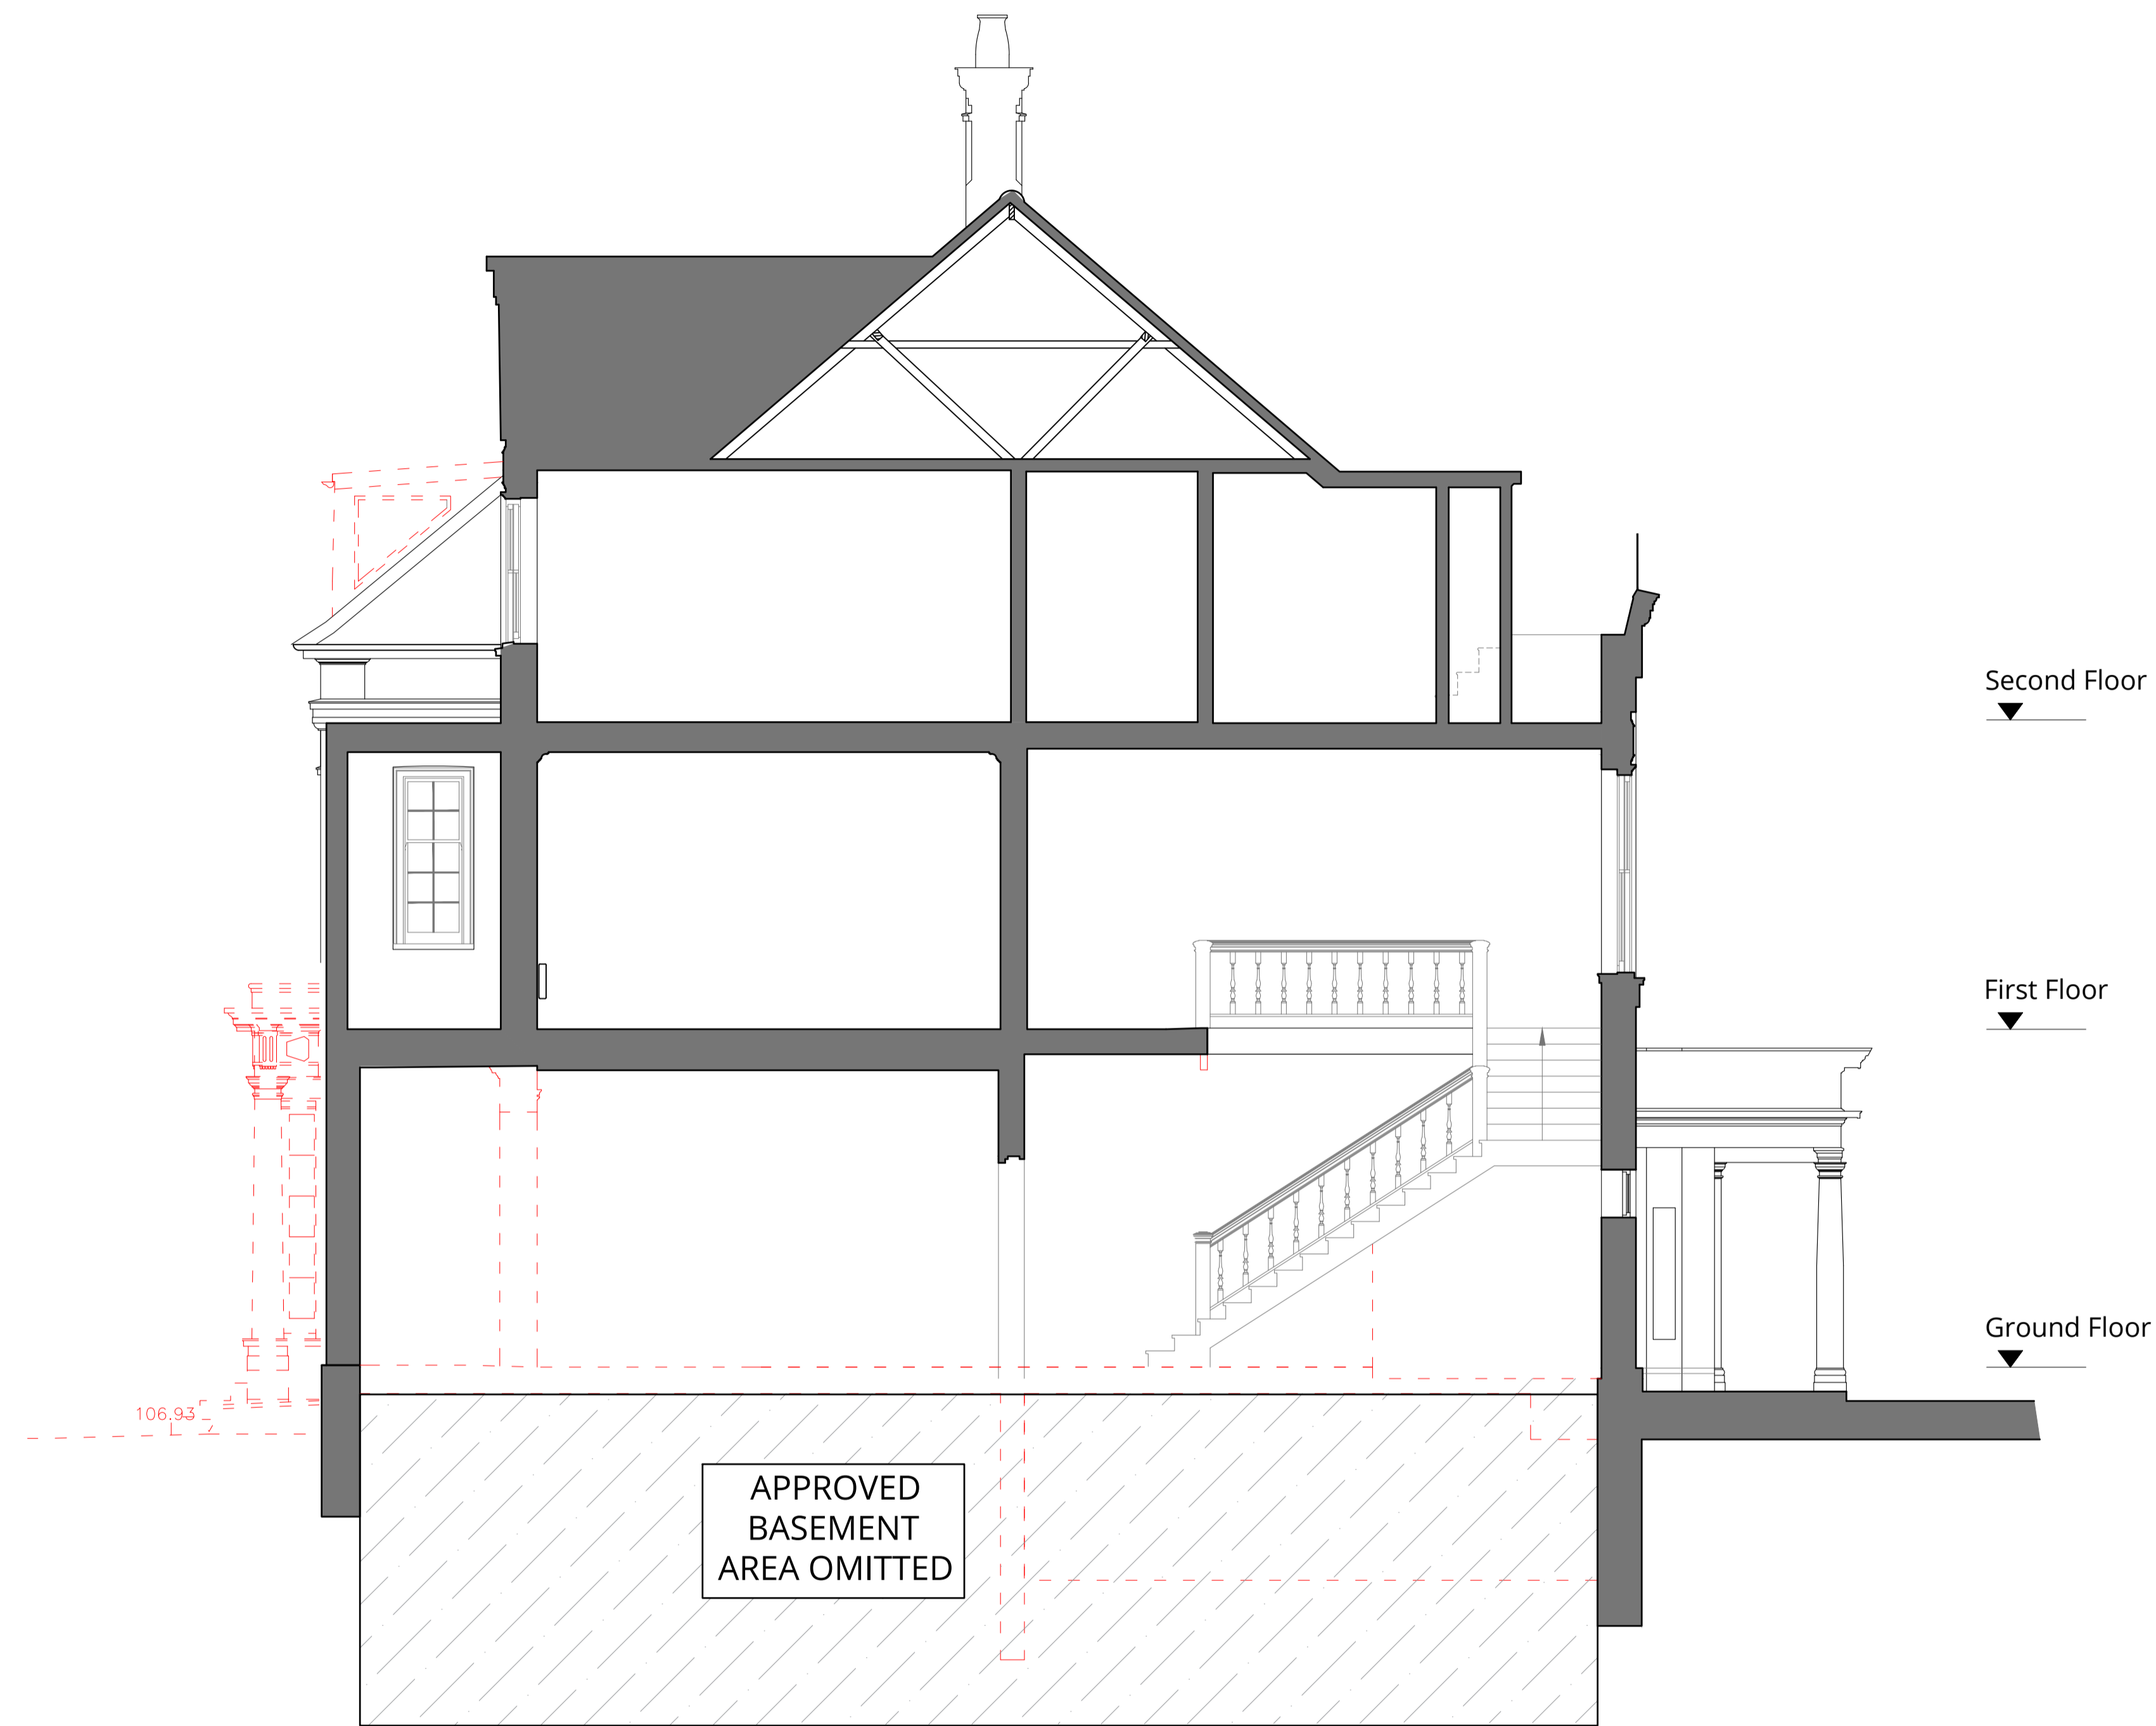

Rev.	Description	Date
B	Revised issue.	15.07.24
A	Revised issue.	14.03.24
0	First issue.	09.02.24

Project Title
14 Templewood Avenue, NW3

Drawing Title
Demolition Section A-A

Status
Planning

Drawn by	Checked by	Scale
ID	EW	1:50 @ A1

Project No.	Work Stage	Dwg. No.	Rev.
2320	PL	130	B