

0 5 10m 15m
metres

KEY
 Approved Basement area omitted
 Approved Application: 2020/0699/P & 2013/6912/P
 Boundary application site



London 16 Lambton Place Notting Hill
 London W11 2SH T +44 (0)20 7229 3125
 Oxford Chandos Yard 83 Bicester Road
 Long Crendon HP18 9EE T +44 (0)1844 203310
 W www.wolffarchitects.co.uk E info@wolffarchitects.co.uk
 This drawing is protected under Copyright and at no time should any portion be reproduced or copied without the permission of the Architect (Design Copyright Act 1968)
 It must not be used for purposes other than that for which it is provided. It is supplied without liability for any errors or omissions. All dimensions to be checked on site.

Rev.	Description	Date	Rev.	Description	Date	Rev.	Description	Date
0	First issue.	09.02.24						
A	Revised issue.	14.03.24						
B	Revised issue.	23.07.24						

Project Title
 14 Templewood Avenue, NW3

Drawing Title
Proposed Site Plan

Status	Drawn by	Checked by	Scale	Project No.	Work Stage	Dwg. No.	Rev.
Planning	ID	EW	1:125 @ A1	2320	PL	199	B





WOLFF ARCHITECTS



London 16 Lambton Place Notting Hill
London W11 2SH
T +44 (0)20 7229 3125


Oxford Chandos Yard 83 Bicester Road
Long Crendon HP18 9EE
T +44 (0)1844 203310

W www.wolffarchitects.co.uk
E info@wolffarchitects.co.uk

This drawing is protected under Copyright and at no time should any portion be reproduced or copied without the permission of the Architect (Design Copyright Act 1968). It must not be used for purposes other than that for which it is provided. It is supplied without liability for any errors or omissions. All dimensions to be checked on site.

KEY

-  existing
-  proposed
-  Approved Application:
2020/0699/P & 2013/6912/F

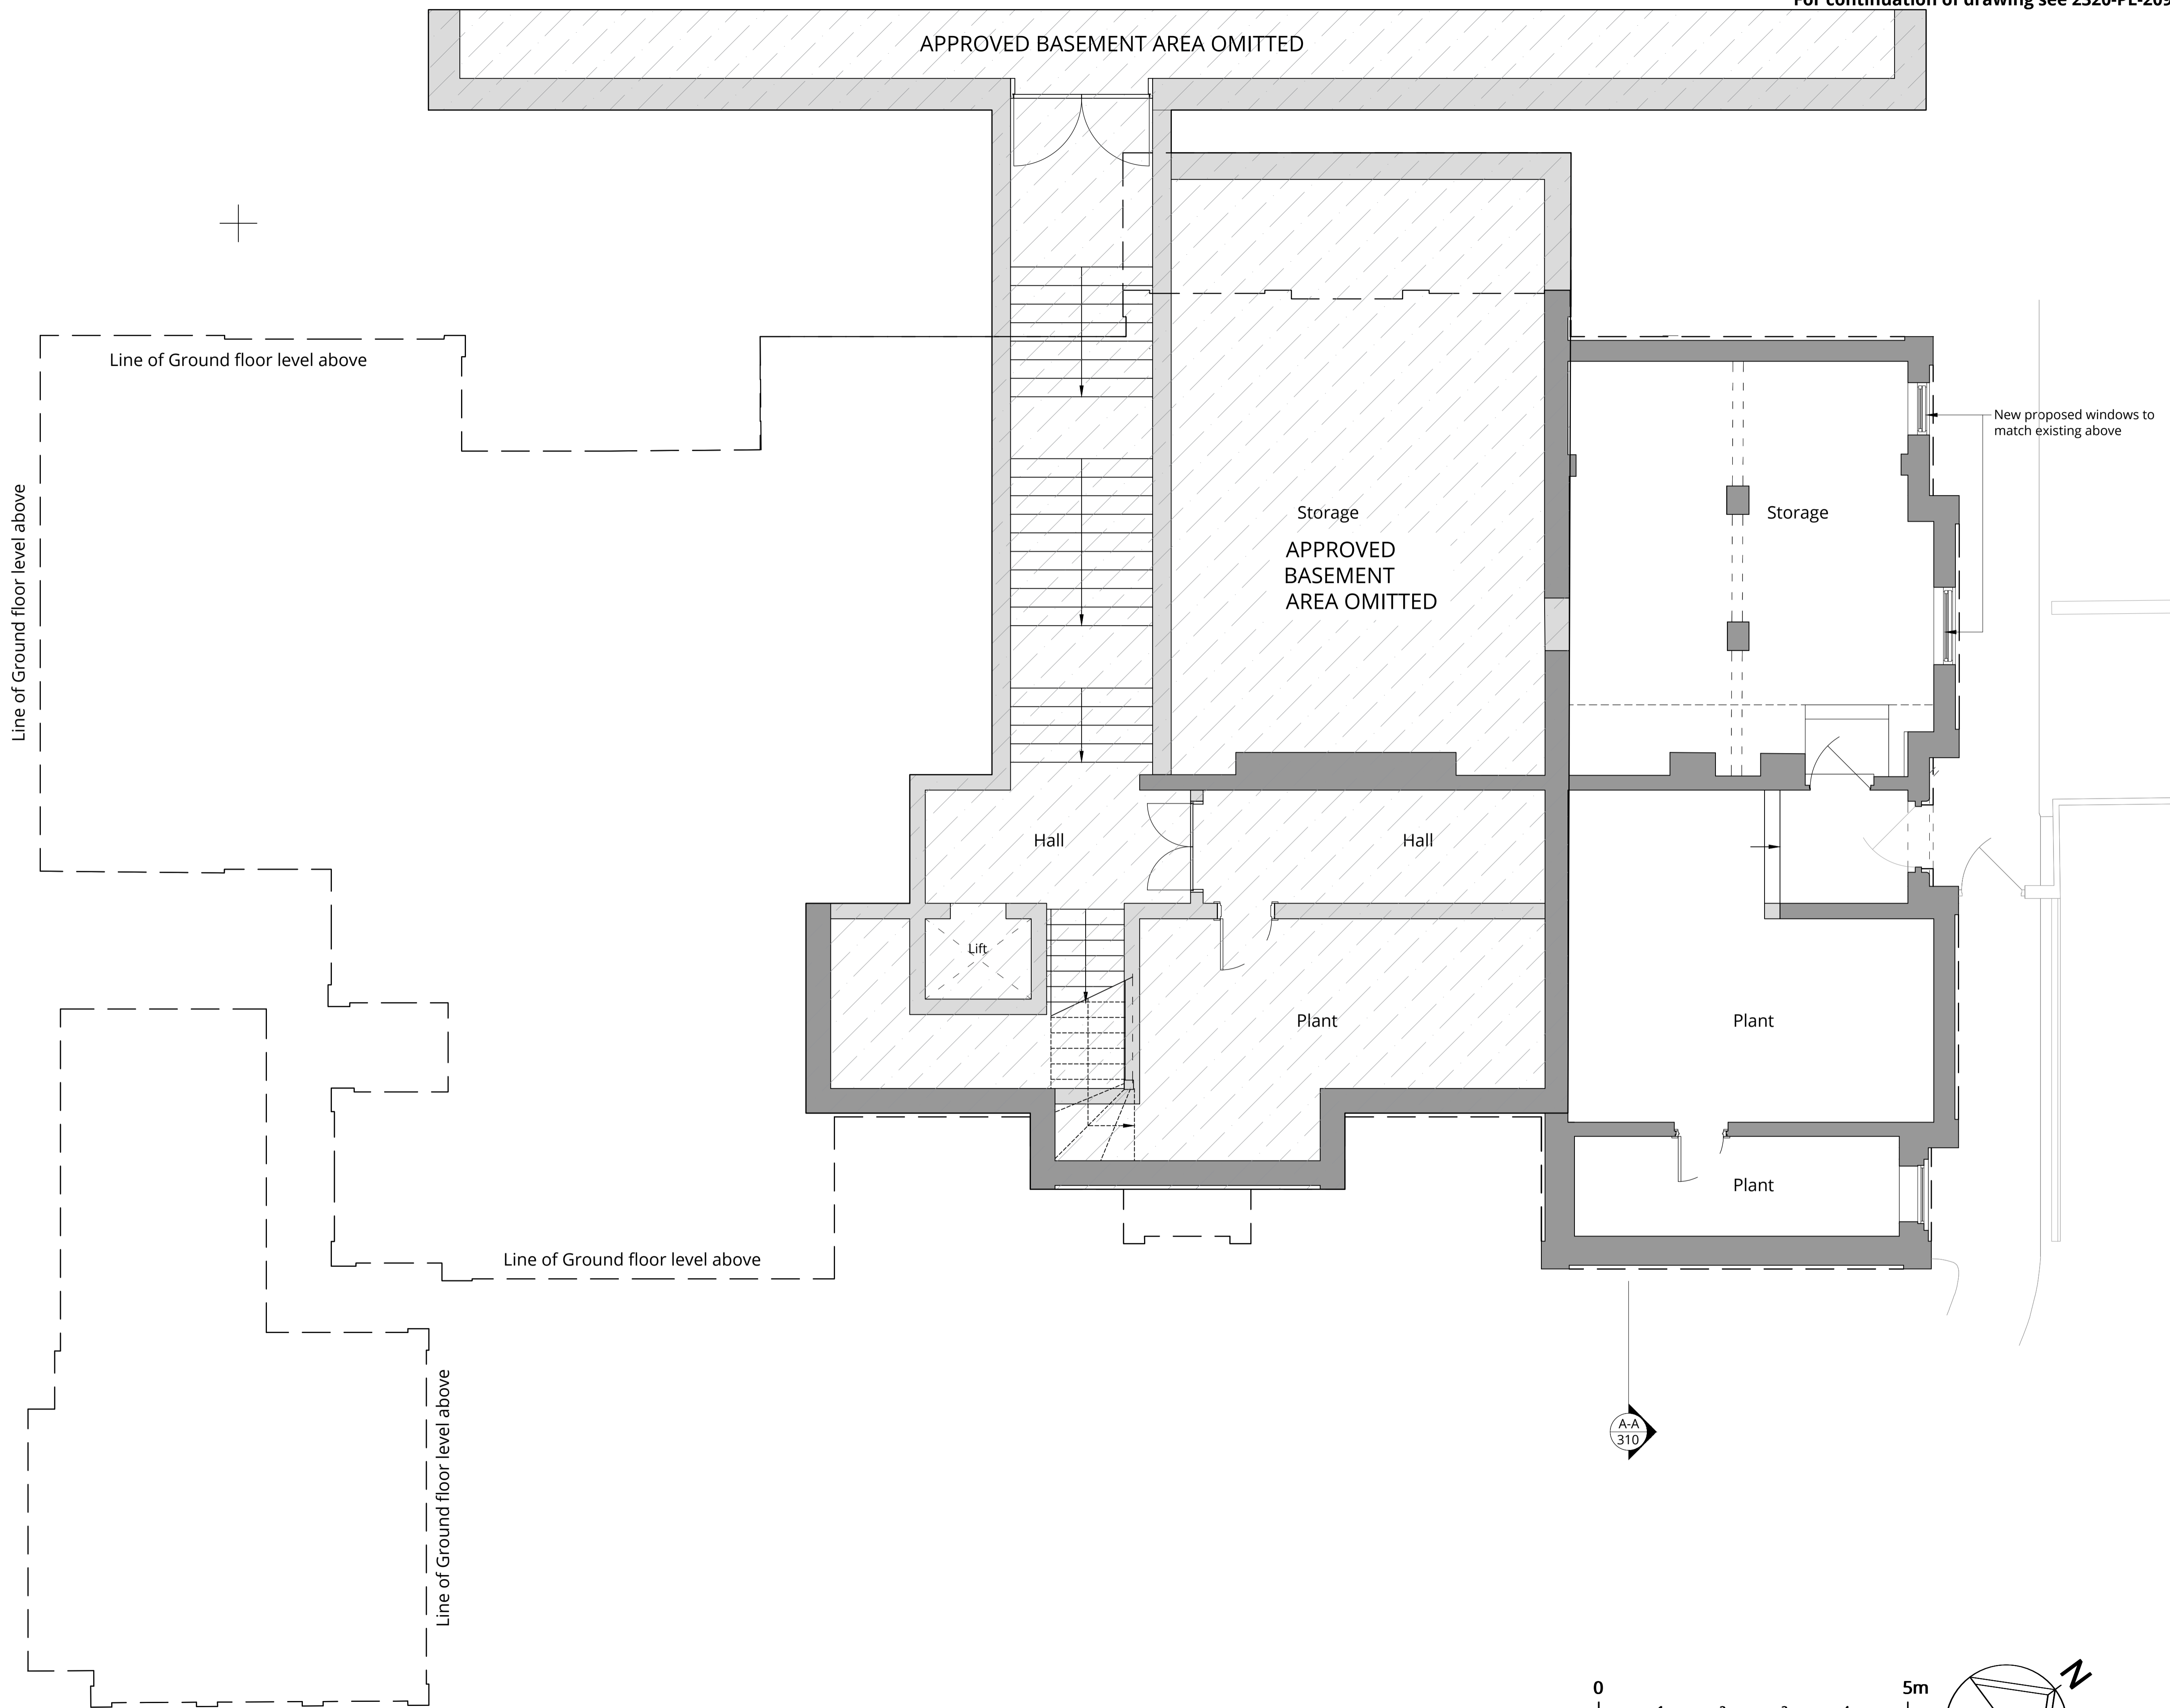

E	Revised issue.	30.07.24
D	Revised issue.	09.07.24
C	Revised issue.	11.06.24
B	Revised issue.	07.06.24
A	Revised issue.	14.03.24
0	First issue.	09.02.24
Rev.	Description	Date



Project Title
14 Templewood Avenue, NW3



Drawing Title
**Proposed Basement
Floor Plan (1 of 2)**

Status
Planning

Drawn by	Checked by	Scale
ID	EW	1:50 @ A1

Project No.	Work Stage	Dwg. No.	Rev.
2320	PL	200	E

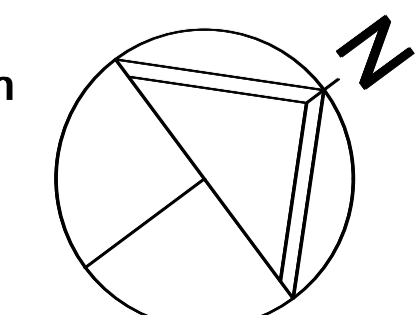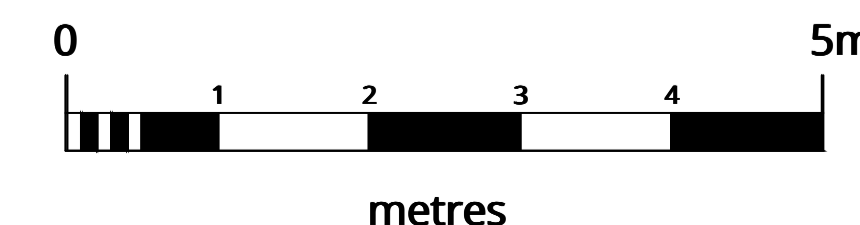

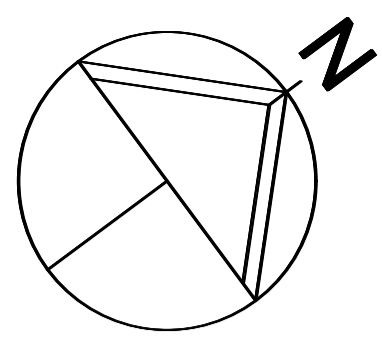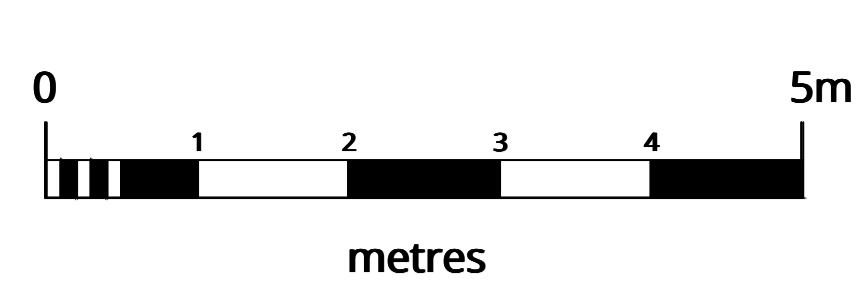

WOLFF ARCHITECTS

London 16 Lambton Place Notting Hill
London W11 2SH
T +44 (0)20 7229 3125


Oxford Chandos Yard 83 Bicester Road
Long Crendon HP18 9EE
T +44 (0)1844 203310

W www.wolffarchitects.co.uk
E info@wolffarchitects.co.uk

This drawing is protected under Copyright and at no time should any portion be reproduced or copied without the permission of the Architect (Design Copyright Act 1968). It must not be used for purposes other than that for which it is provided. It is supplied without liability for any errors or omissions. All dimensions to be checked on site.

KEY

	existing
	proposed
	Approved Application: 2020/0699/P & 2013/6912/P

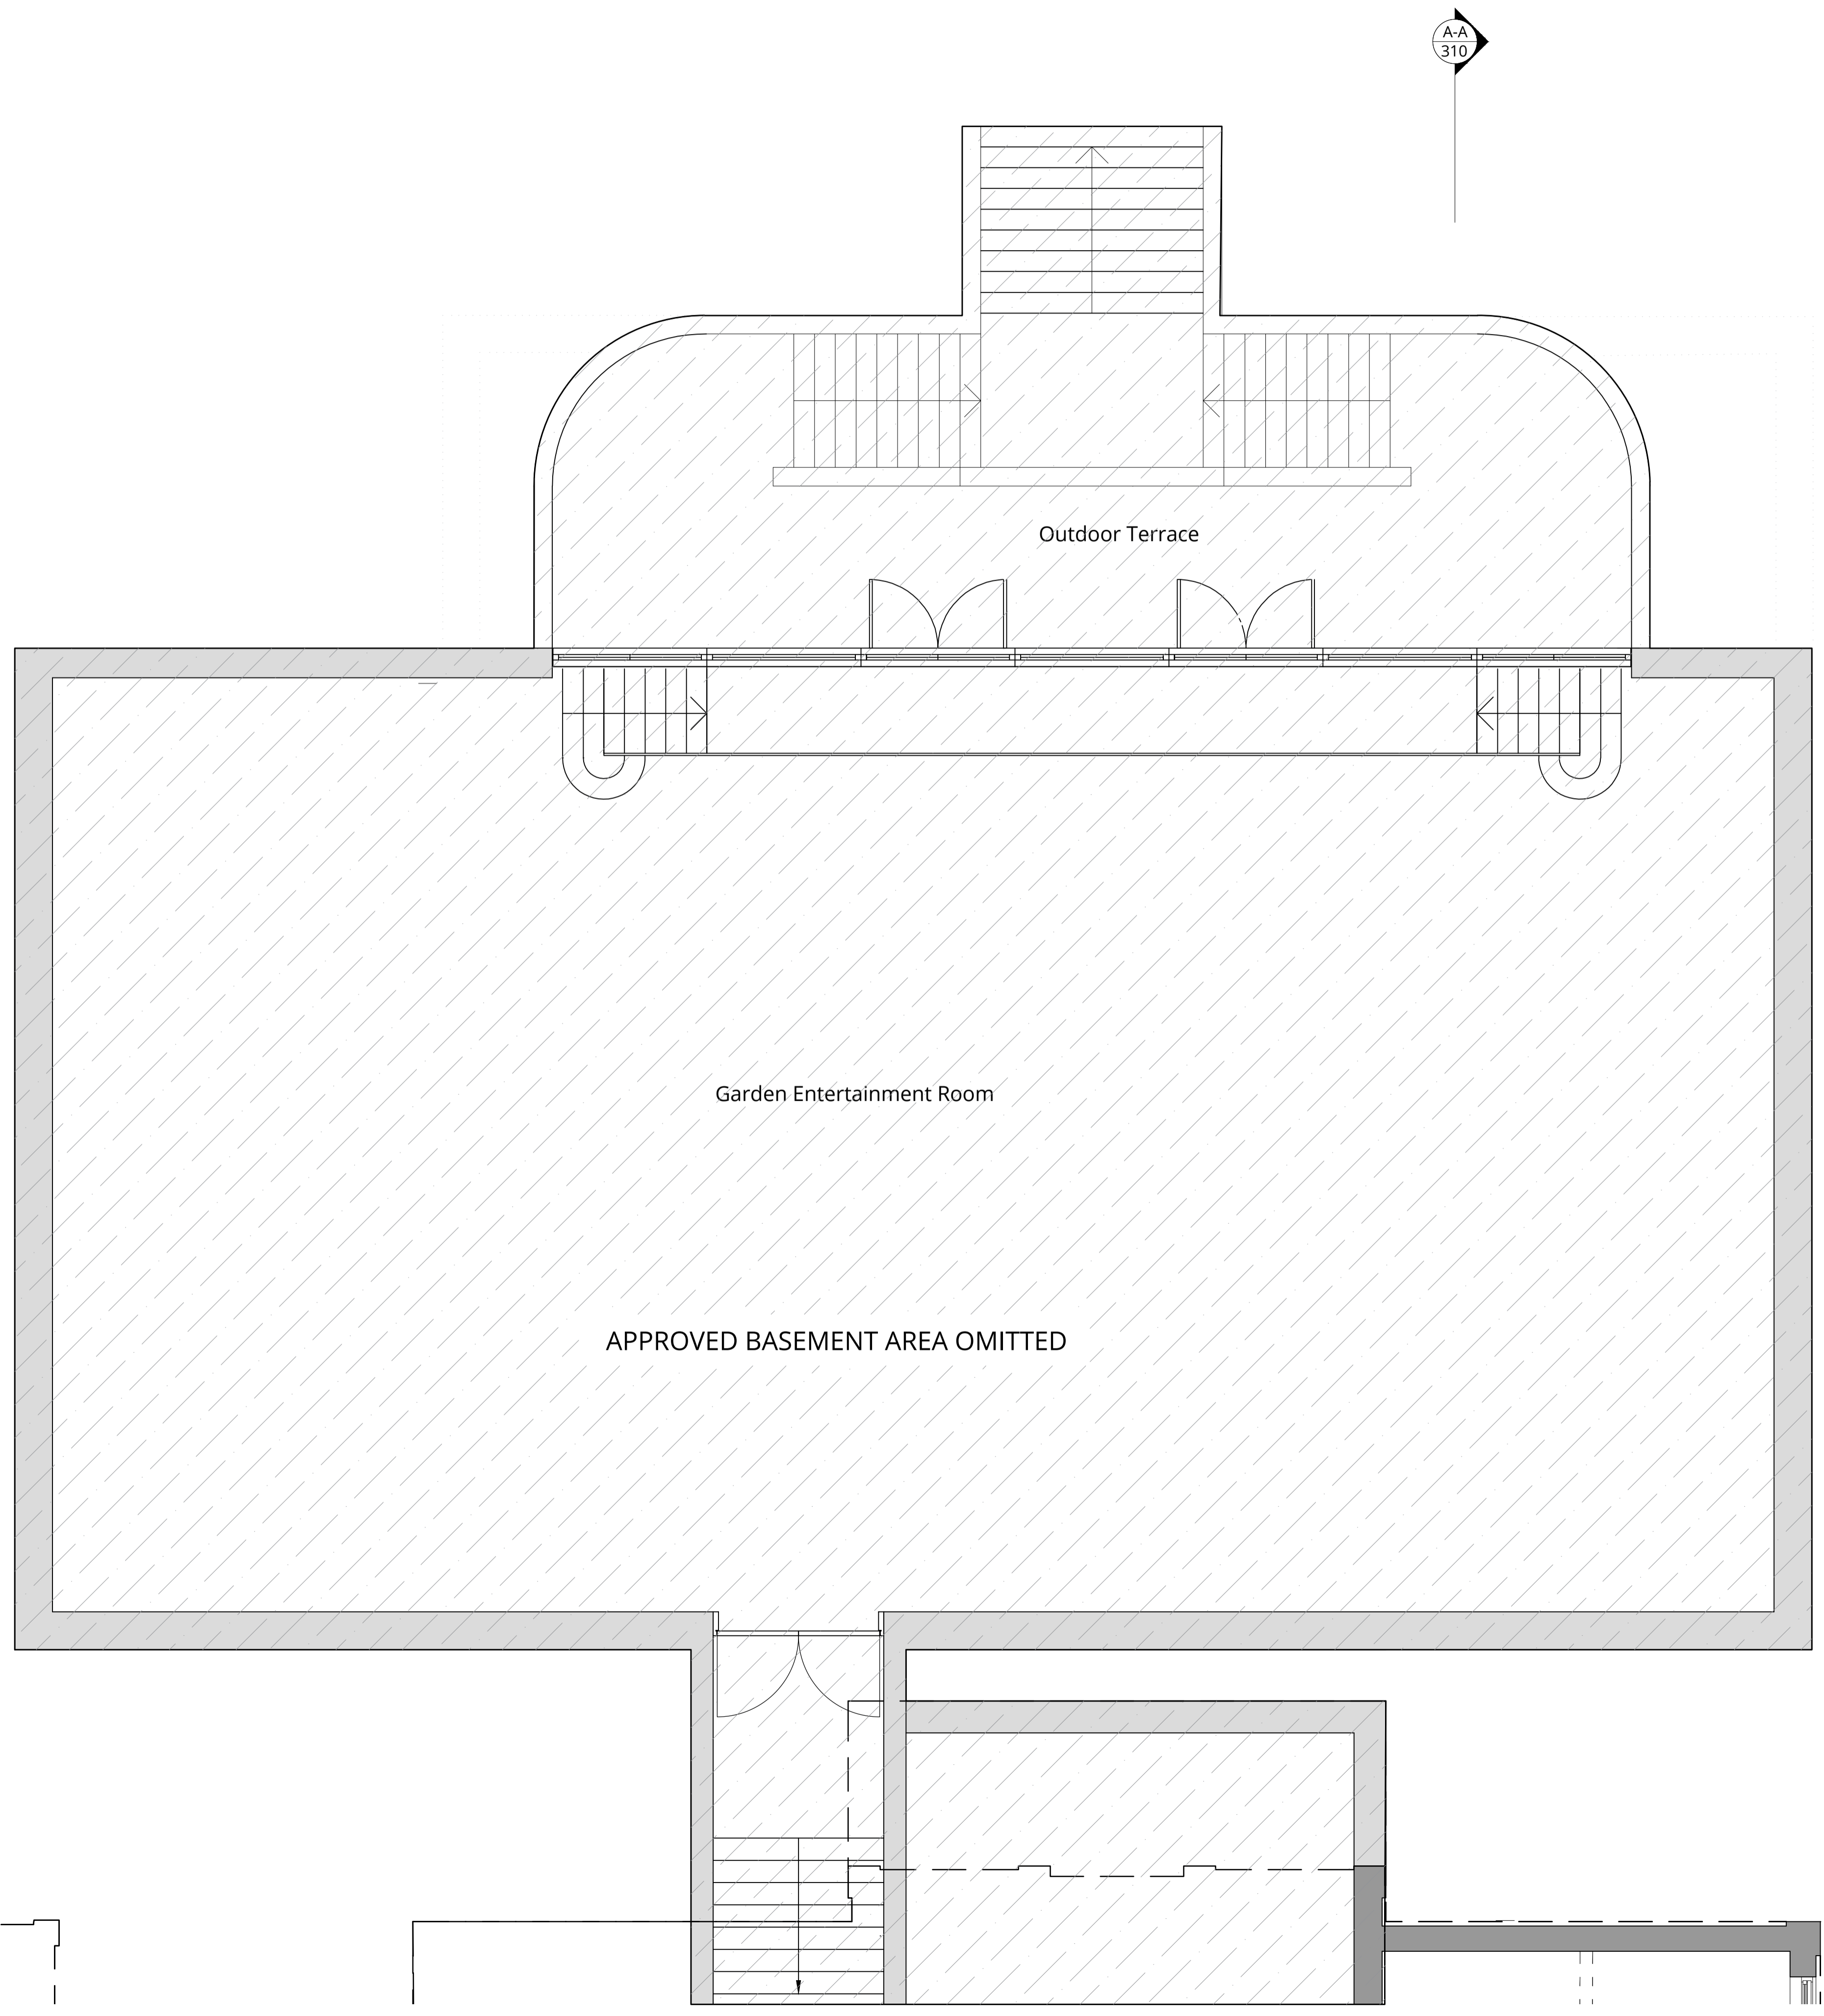

Rev.	Description	Date
E	Revised issue.	30.07.24
D	Revised issue.	09.07.24
C	Revised issue.	11.06.24
B	Revised issue.	07.06.24
A	Revised issue.	14.03.24
0	First issue.	09.02.24

Project Title
14 Templewood Avenue, NW3

Drawing Title
**Proposed Basement
Floor Plan (2of2)**

Status
Planning

Drawn by	Checked by	Scale
ID	EW	1:50 @ A1

Project No.	Work Stage	Dwg. No.	Rev.
2320	PL	201	E

Line of Ground floor level above



WOLFF ARCHITECTS





London 16 Lambton Place Notting Hill
London W11 2SH
T +44 (0)20 7229 3125



Oxford Chandos Yard 83 Bicester Road
Long Crendon HP18 9EE
T +44 (0)1844 203310

W www.wolffarchitects.co.uk
E info@wolffarchitects.co.uk


This drawing is protected under Copyright and at no time should any portion be reproduced or copied without the permission of the Architect (Design Copyright Act 1968). It must not be used for purposes other than that for which it is provided. It is supplied without liability for any errors or omissions. All dimensions to be checked on site.

KEY

  -  existing
-  proposed
-  Approved Application: 2020/0699/P & 2013/6912/P
-  Boundary application site

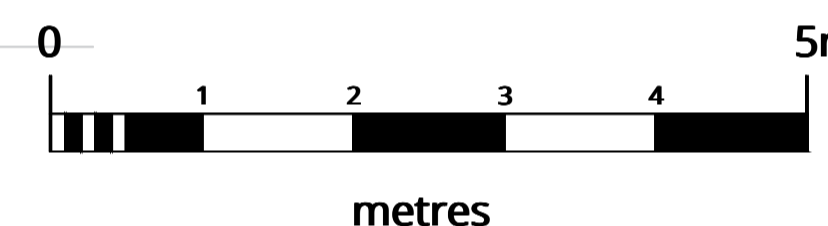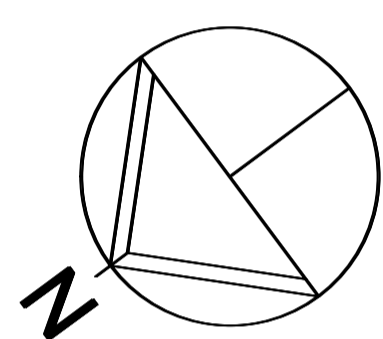

For continuation of drawing see 2320-PL-211

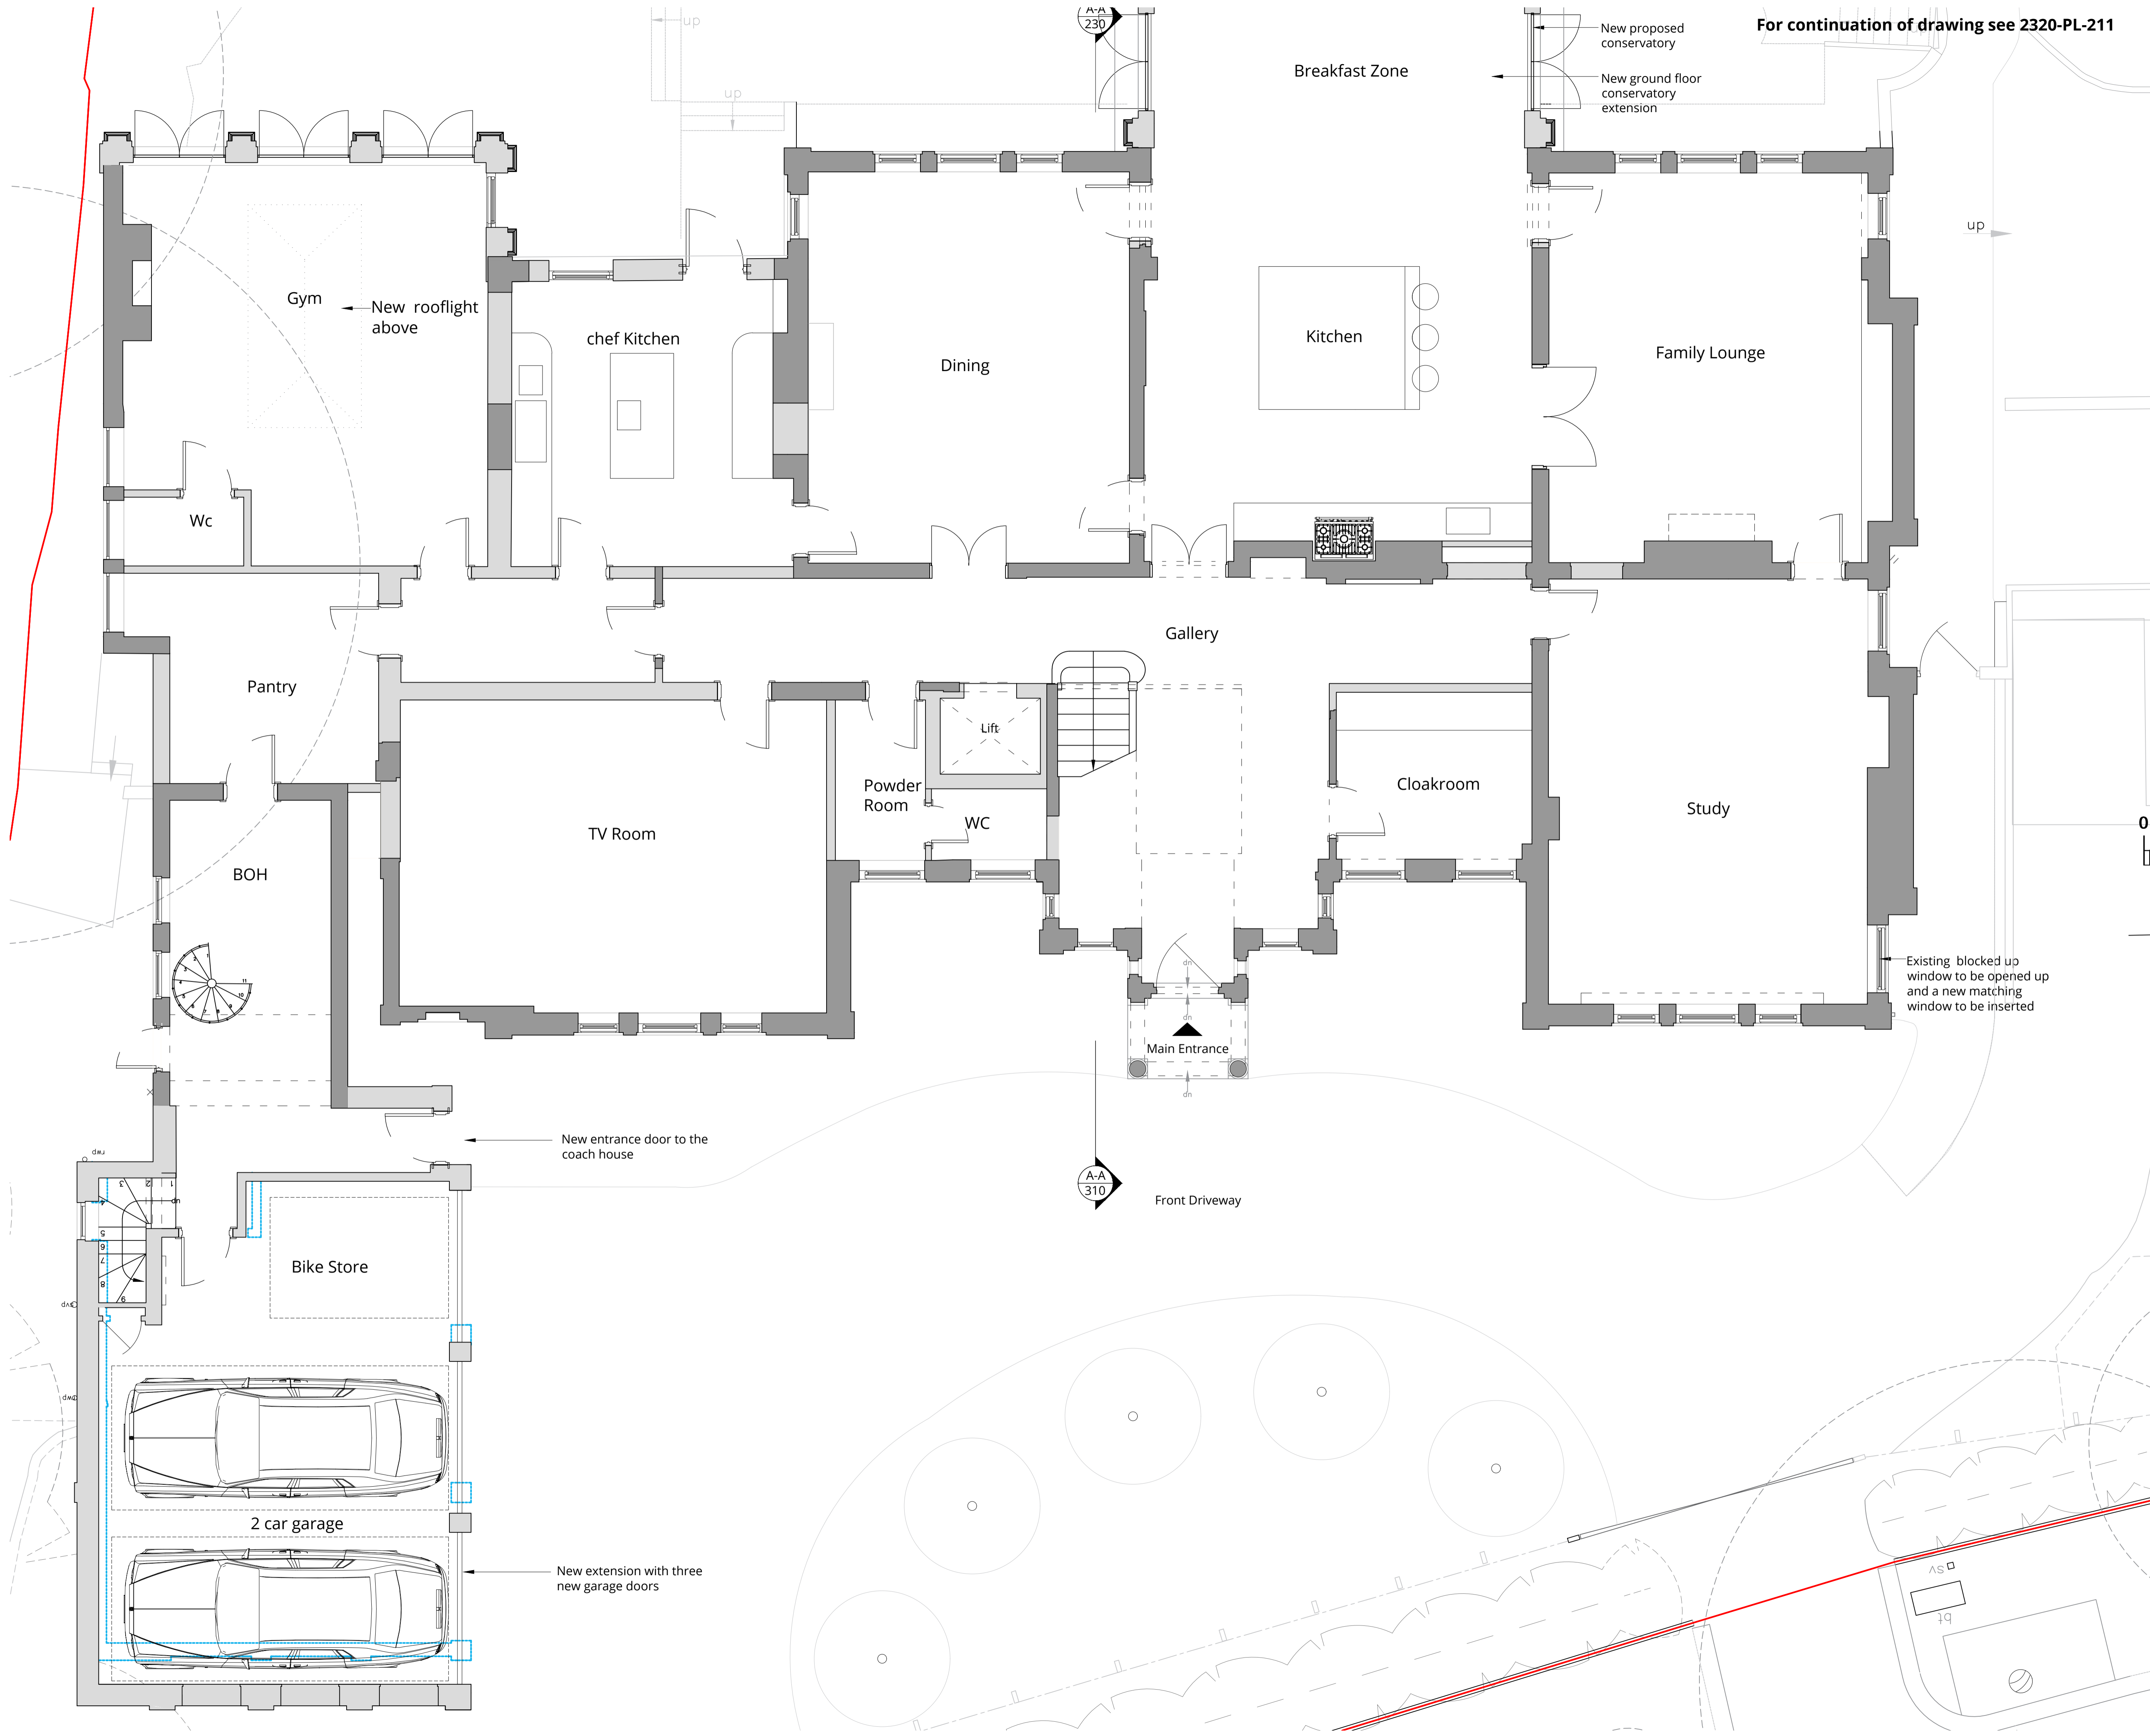

E	Revised issue.	30.07.24
D	Revised issue.	23.07.24
C	Revised issue.	11.06.24
B	Revised issue.	07.06.24
A	Revised issue.	14.03.24
0	First issue.	09.02.24
Rev.	Description	Date



Project Title
14 Templewood Avenue

Drawing Title
Proposed Ground Floor Plan (1of2)

Status
Planning

Drawn by	Checked by	Scale
ID	EW	1:50 @ A1

Project No.	Work Stage	Dwg. No.	Rev.
2320	PL	202	E



WOLFF ARCHITECTS



London 16 Lambton Place Notting Hill
London W11 2SH
T +44 (0)20 7229 3125

Oxford Chandos Yard 83 Bicester Road
Long Crendon HP18 9EE
T +44 (0)1844 203310

W www.wolffarchitects.co.uk
E info@wolffarchitects.co.uk

This drawing is protected under Copyright and at no time should any portion be reproduced or copied without the permission of the Architect (Design Copyright Act 1968). It must not be used for purposes other than that for which it is provided. It is supplied without liability for any errors or omissions. All dimensions to be checked on site.

- KEY**
- existing
 - proposed
 - Approved Application: 2020/0699/P & 2013/6912/P
 - Approved Basement area omitted

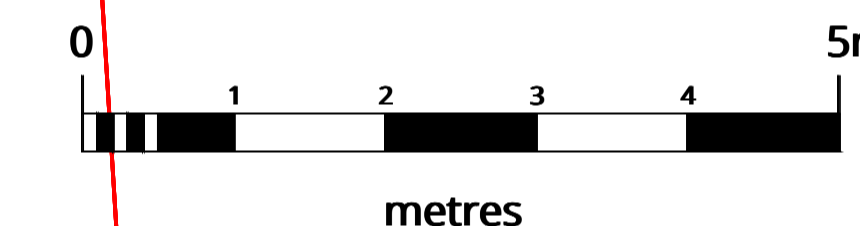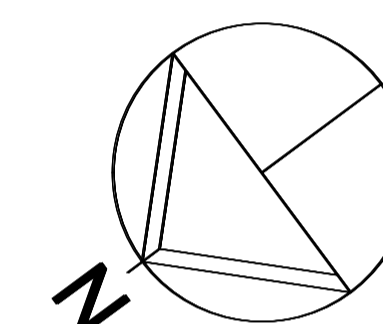


Rev.	Description	Date
D	Revised issue.	23.07.24
C	Revised issue.	11.06.24
B	Revised issue.	07.06.24
A	Revised issue.	14.03.24
0	First issue.	09.02.24

Project Title
14 Templewood Avenue

Drawing Title
Proposed Ground Floor Plan (2of2)

Status			
Planning			
Drawn by	Checked by	Scale	
ID	EW	1:50	@ A1
Project No.	Work Stage	Dwg. No.	Rev.
2320	PL	203	D

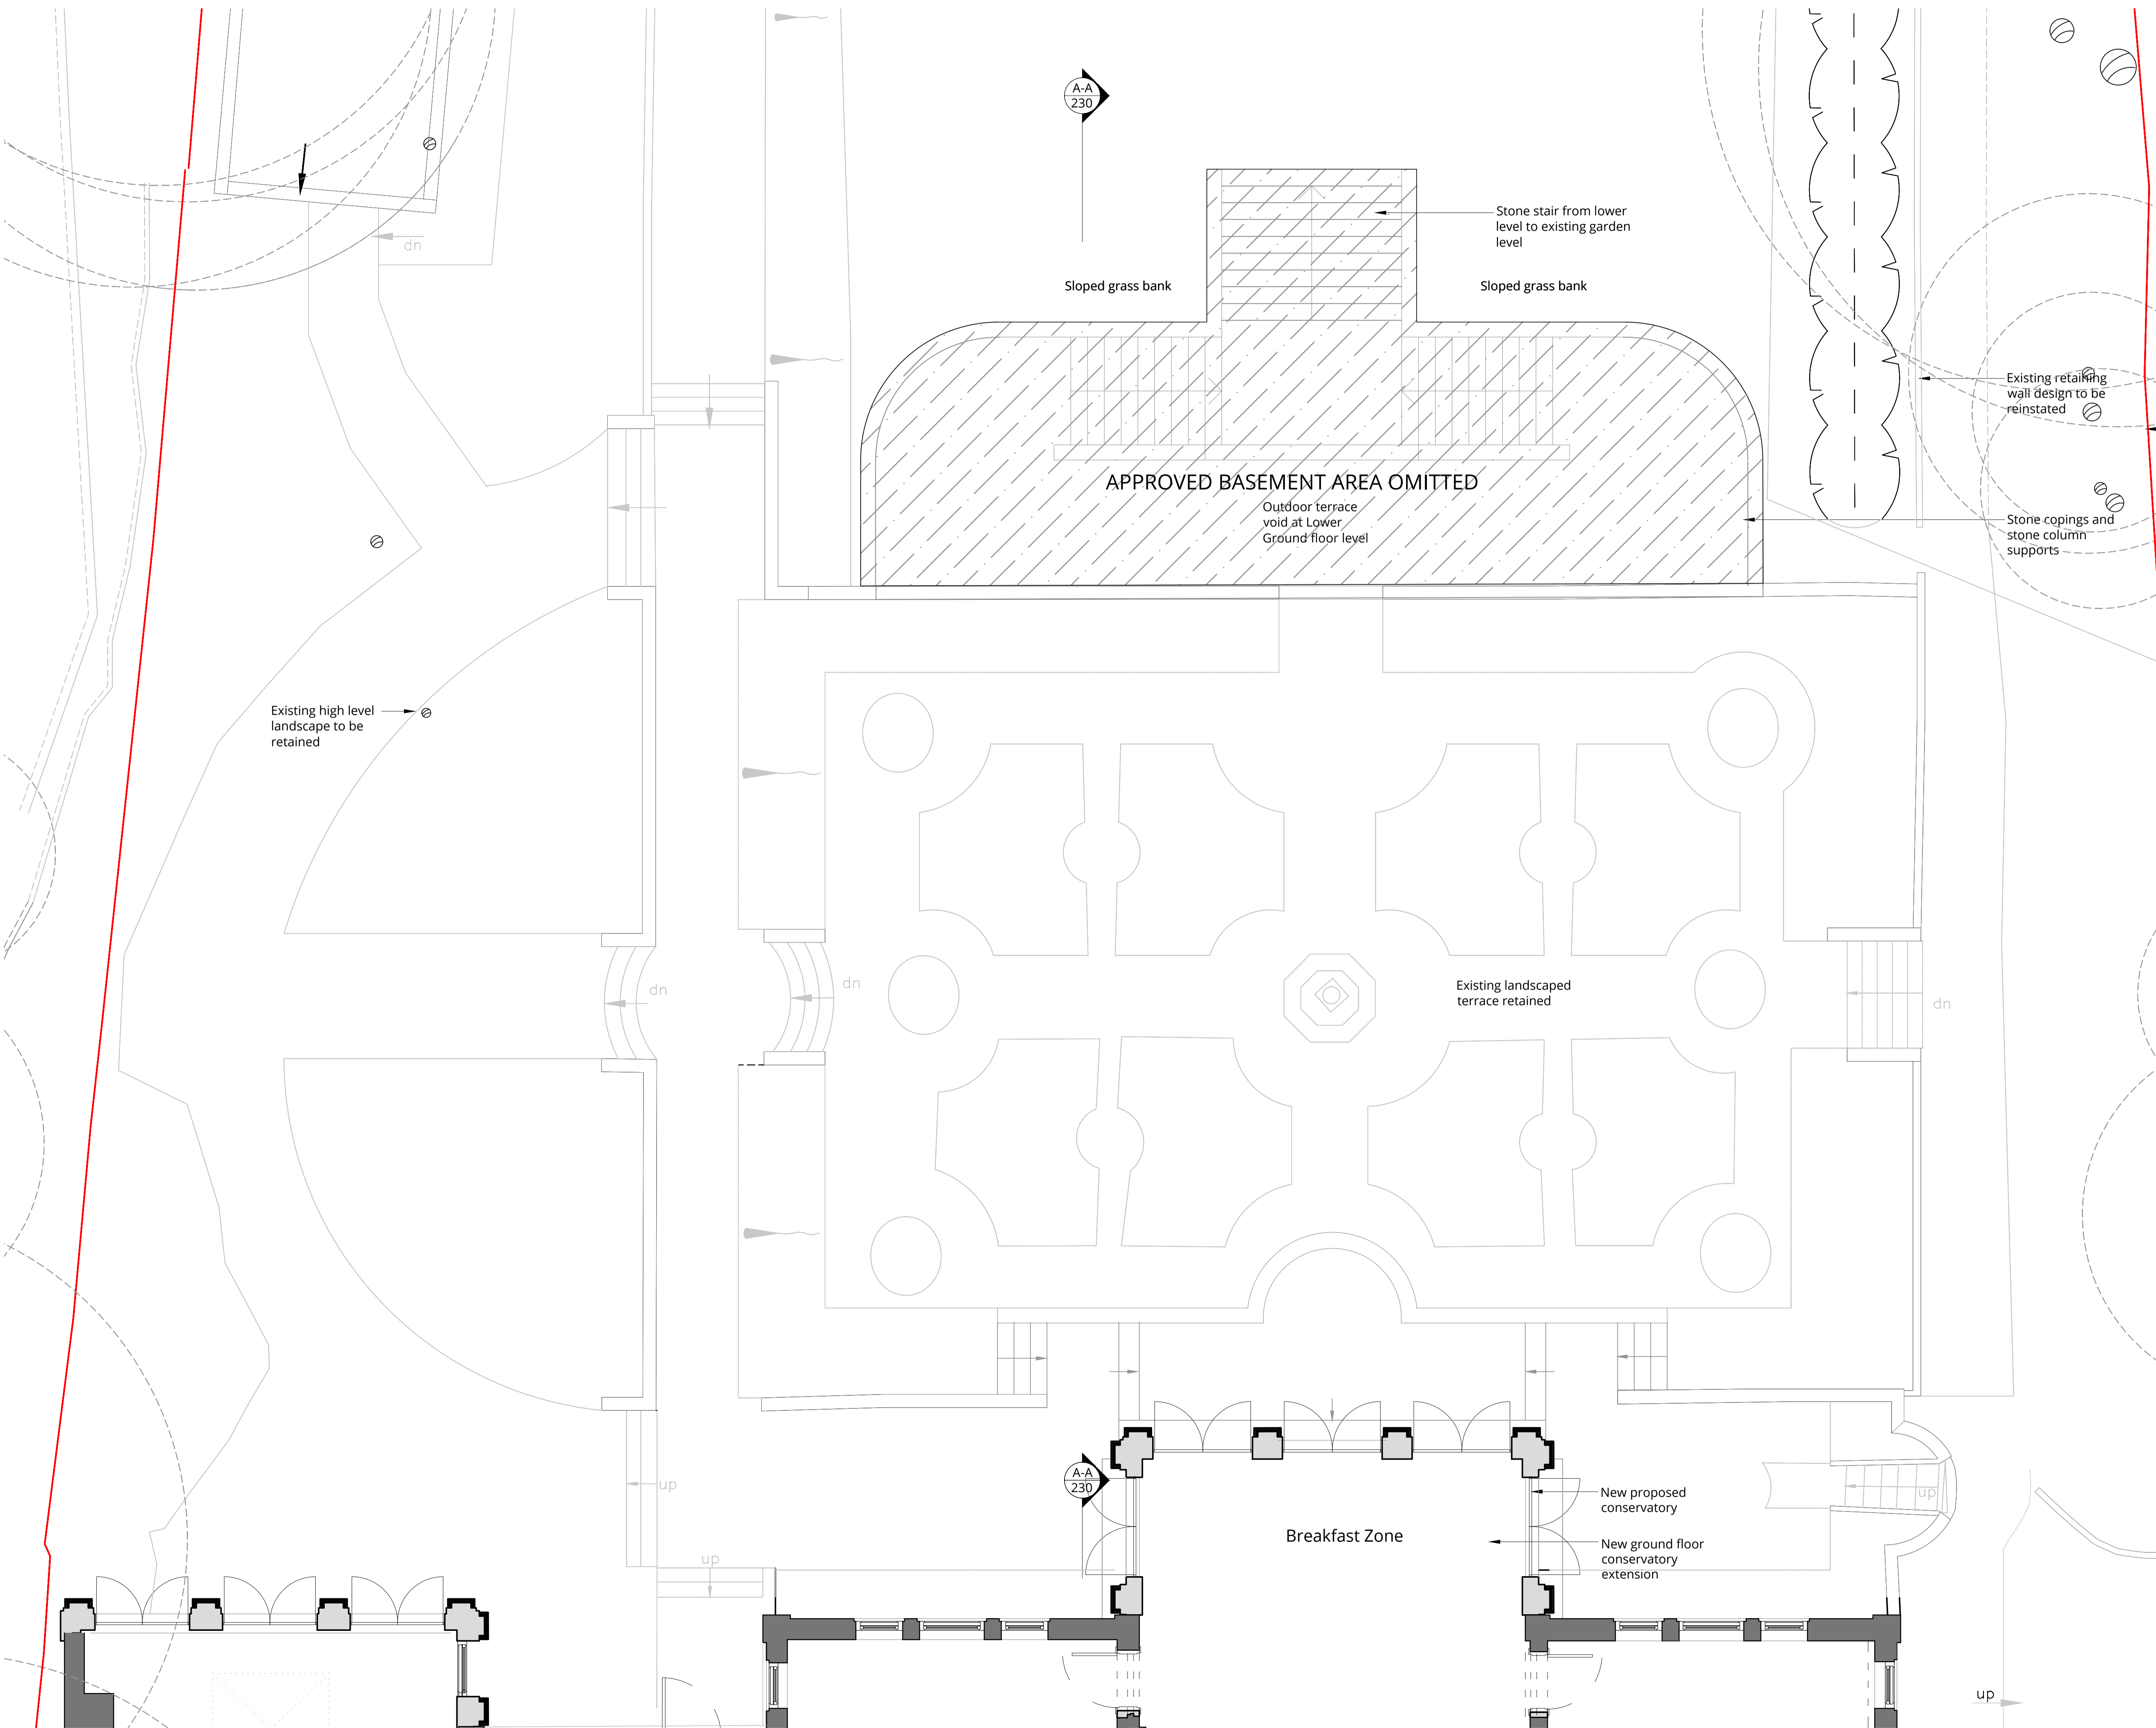



WOLFF ARCHITECTS

London 16 Lambton Place Notting Hill
London W11 2SH
T +44 (0)20 7229 3125




Oxford Chandos Yard 83 Bicester Road
Long Crendon HP18 9EE
T +44 (0)1844 203310

W www.wolffarchitects.co.uk
E info@wolffarchitects.co.uk


This drawing is protected under Copyright and at no time should any portion be reproduced or copied without the permission of the Architect (Design Copyright Act 1968). It must not be used for purposes other than that for which it is provided. It is supplied without liability for any errors or omissions. All dimensions to be checked on site.

KEY

- existing
- proposed
- Approved Application:
2020/0699/P & 2013/6912/P

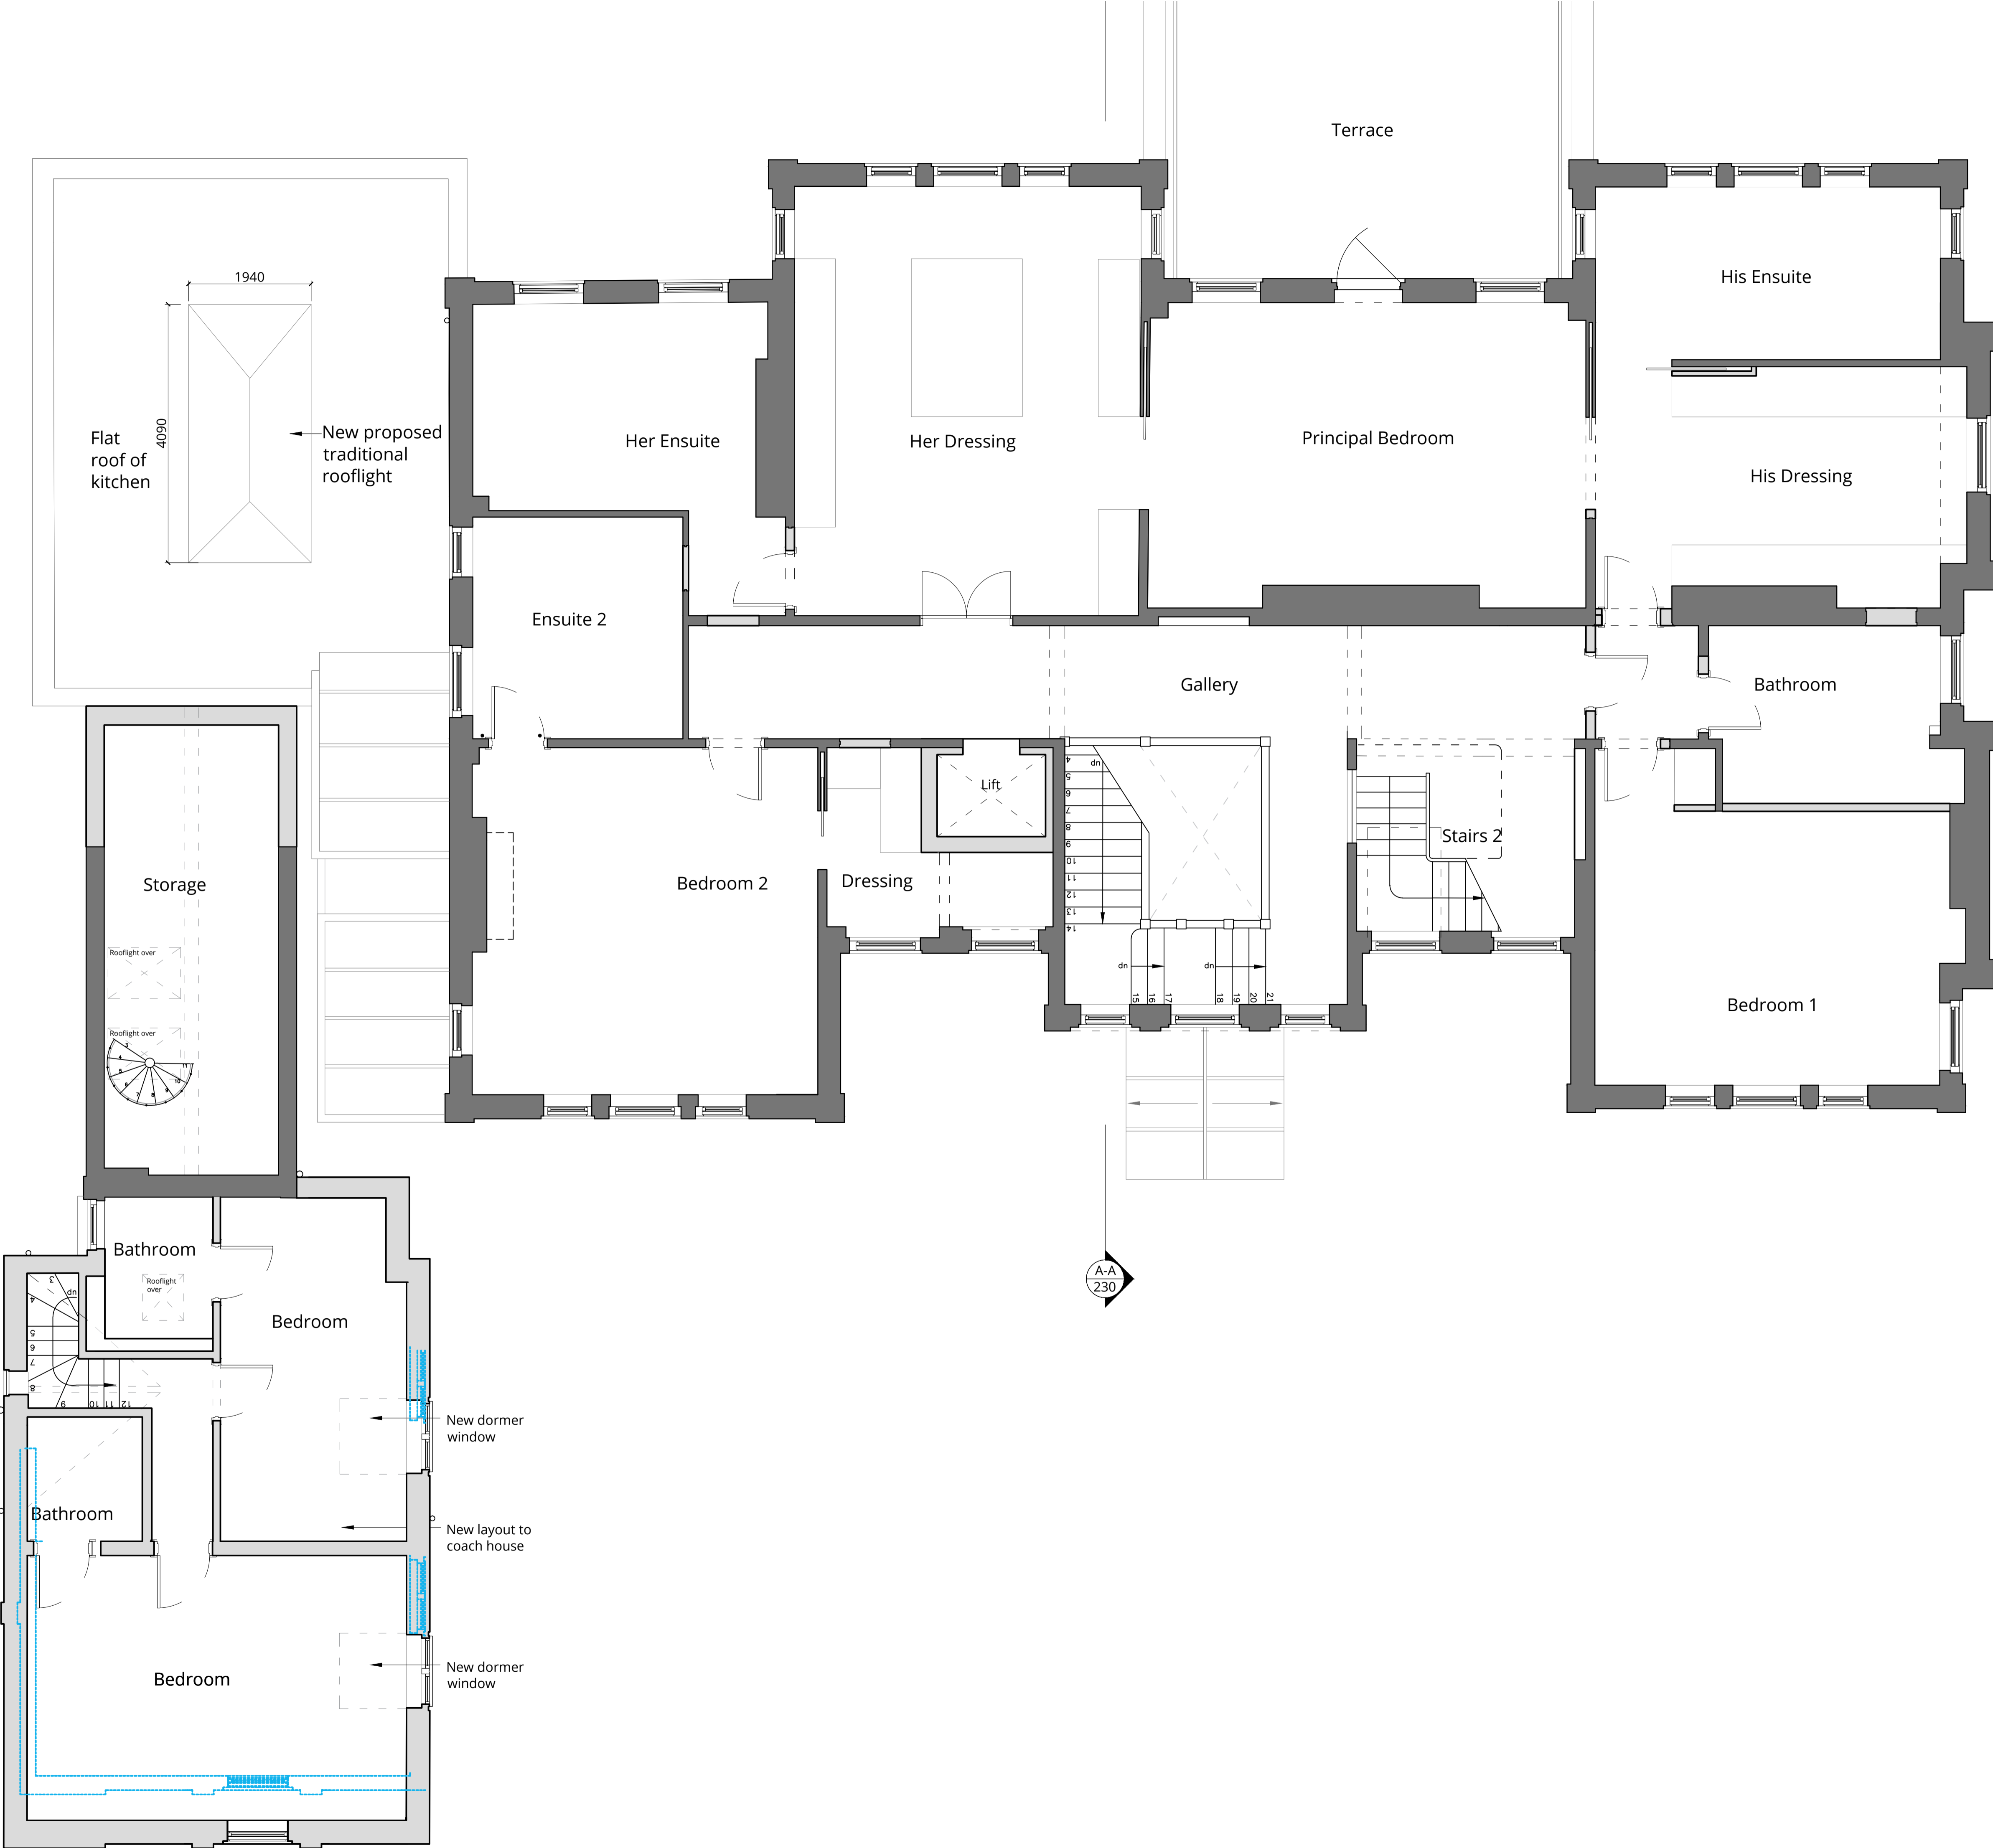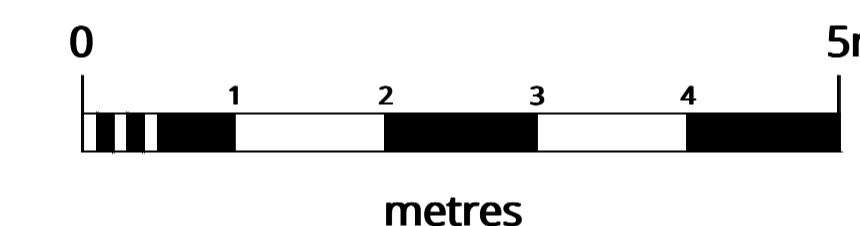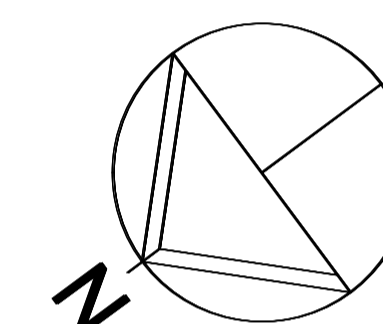

D	Revised issue.	23.07.24
C	Revised issue.	11.06.24
B	Revised issue.	07.06.24
A	Revised issue.	14.03.24
0	First issue.	09.02.24
Rev.	Description	Date

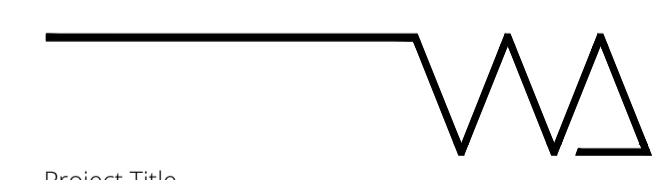

Project Title
14 Templewood Avenue, NW3

Drawing Title
Proposed First Floor Plan

Status
Planning

Drawn by	Checked by	Scale
ID	EW	1:50 @ A1
Project No.	Work Stage	Dwg. No.
2320	PL	204
		Rev.
		D



WOLFF ARCHITECTS




London 16 Lambton Place Notting Hill
London W11 2SH
T +44 (0)20 7229 3125




Oxford Chandos Yard 83 Bicester Road
Long Crendon HP18 9EE
T +44 (0)1844 203310

W www.wolffarchitects.co.uk
E info@wolffarchitects.co.uk

This drawing is protected under Copyright and at no time should any portion be reproduced or copied without the permission of the Architect (Design Copyright Act 1968). It must not be used for purposes other than that for which it is provided. It is supplied without liability for any errors or omissions. All dimensions to be checked on site.

KEY

-  existing
-  proposed
-  Approved Application:
2020/0699/P & 2013/6912/P

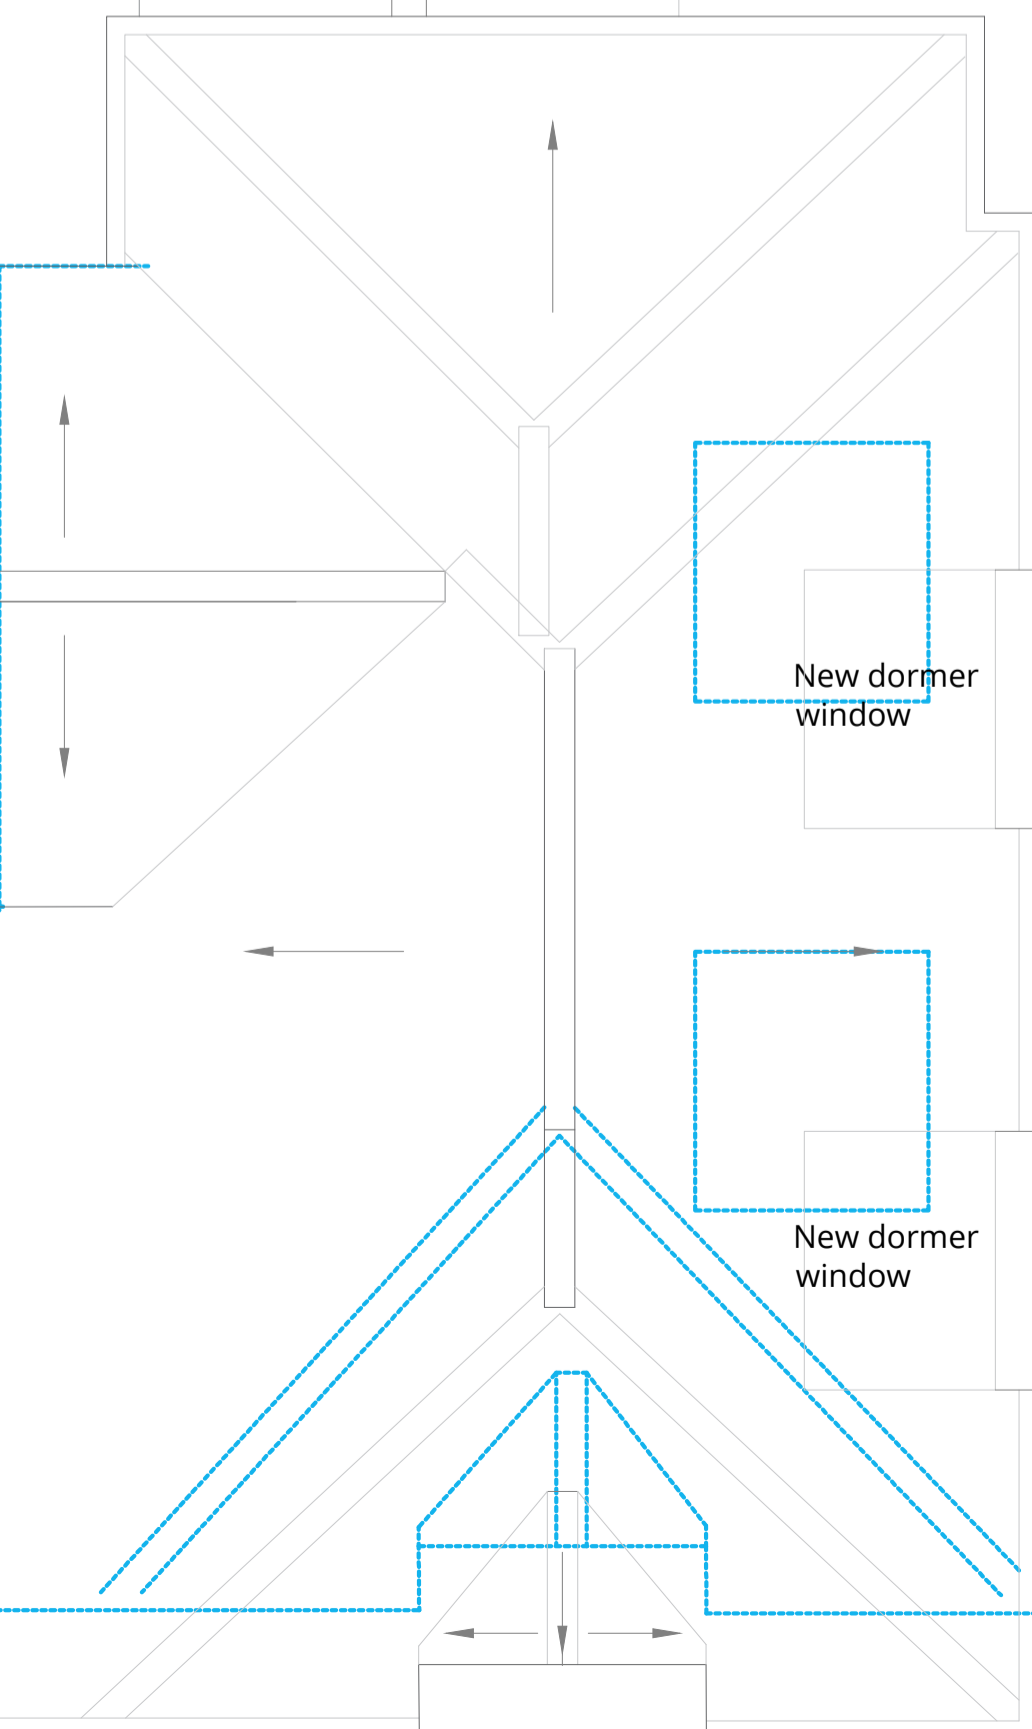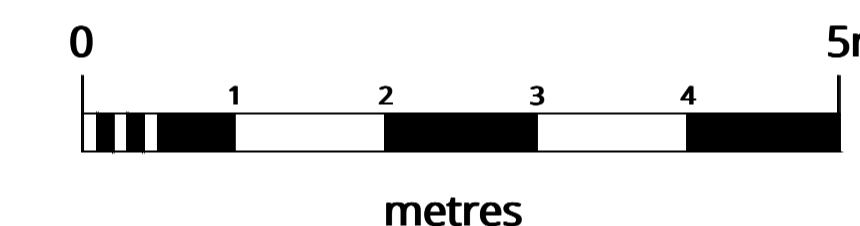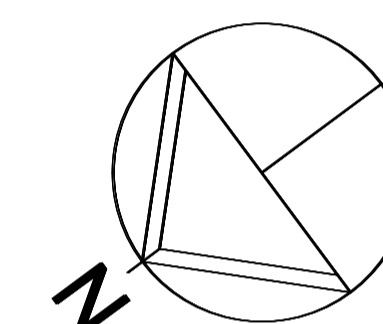

Rev.	Description	Date
E	Revised issue.	23.07.24
D	Revised issue.	09.07.24
C	Revised issue.	11.06.24
B	Revised issue.	07.06.24
A	Revised issue.	14.03.24
0	First issue.	09.02.24



Project Title
14 Templewood Avenue, NW3

Drawing Title
Proposed Second Floor Plan

Status
Planning

Drawn by	Checked by	Scale
ID	EW	1:50 @ A1

Project No.	Work Stage	Dwg. No.	Rev.
2320	PL	205	E



WOLFF ARCHITECTS

London 16 Lambton Place Notting Hill
London W11 2SH
T +44 (0)20 7229 3125

Oxford Chandos Yard 83 Bicester Road
Long Crendon HP18 9EE
T +44 (0)1844 203310

W www.wolffarchitects.co.uk
E info@wolffarchitects.co.uk




This drawing is protected under Copyright and at no time should any portion be reproduced or copied without the permission of the Architect (Design Copyright Act 1968). It must not be used for purposes other than that for which it is provided. It is supplied without liability for any errors or omissions. All dimensions to be checked on site.

KEY

existing

proposed

Approved Application:
2020/0699/P & 2013/6912/F

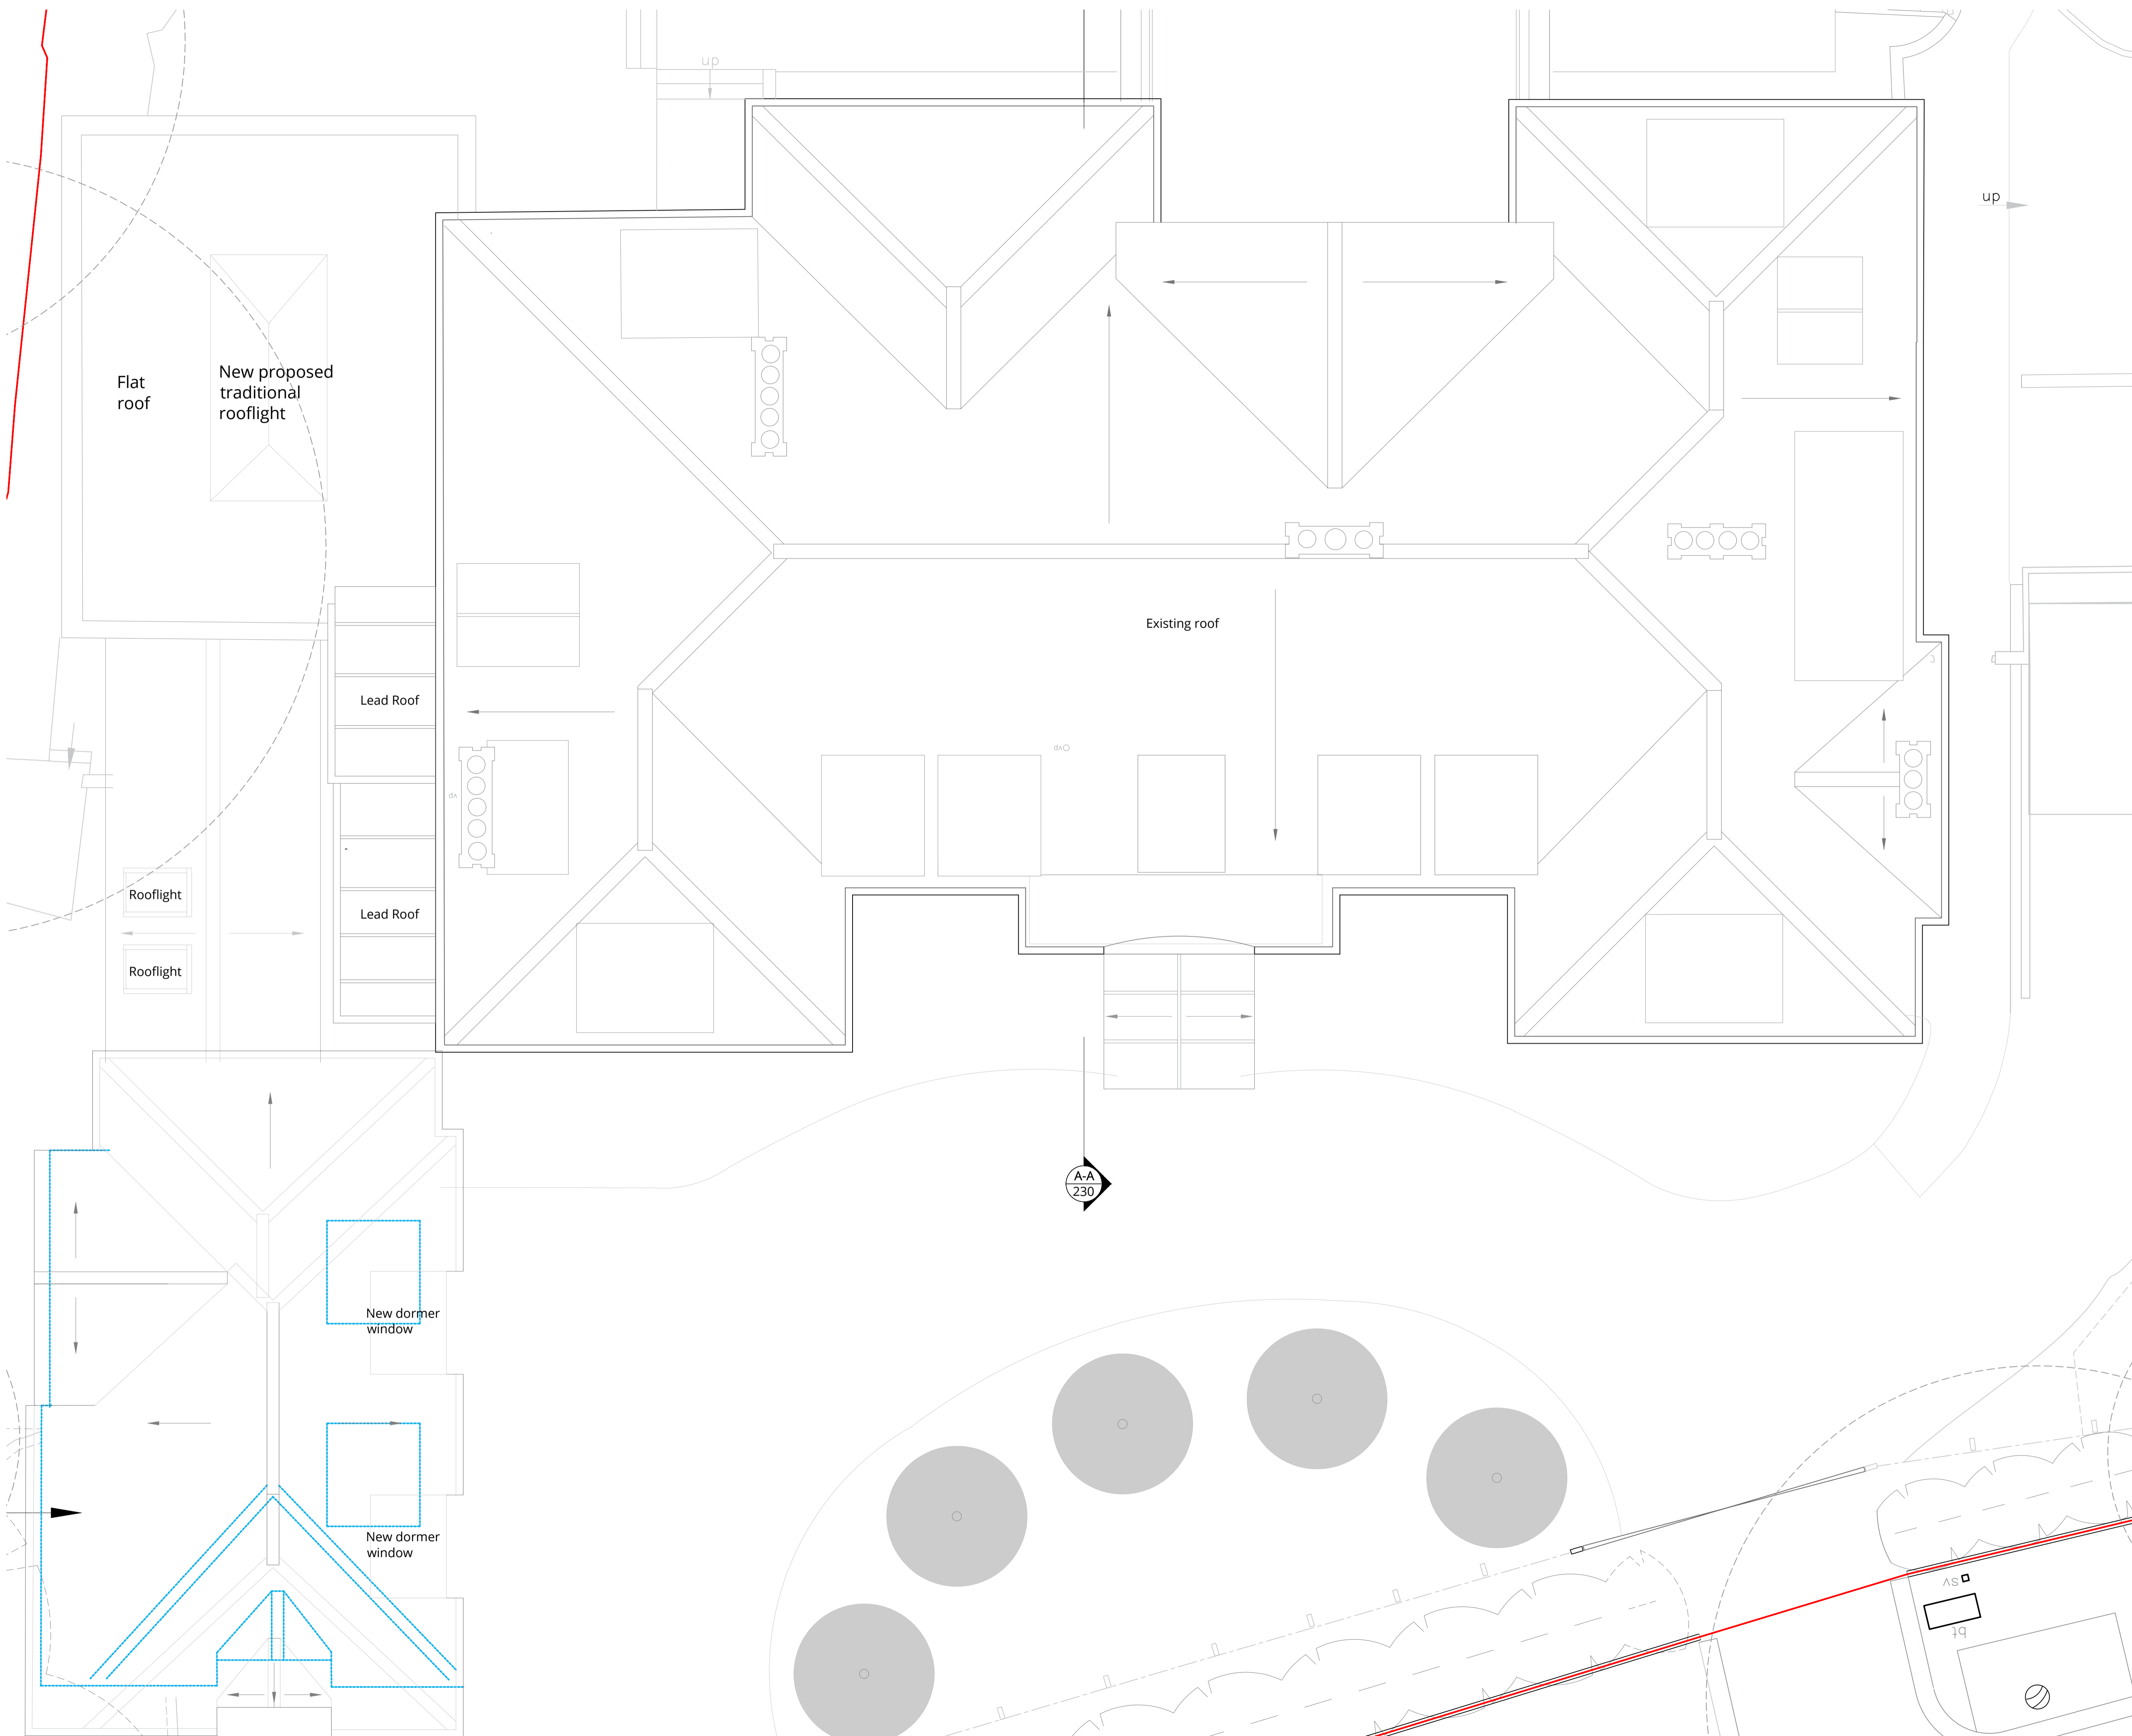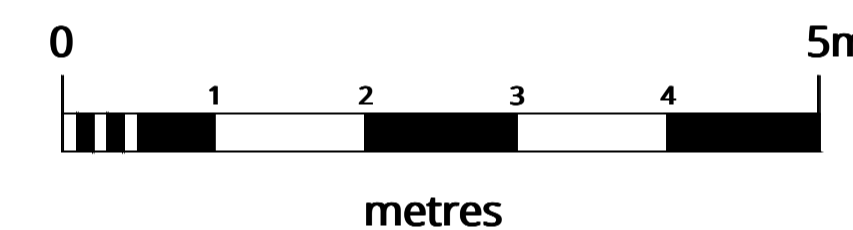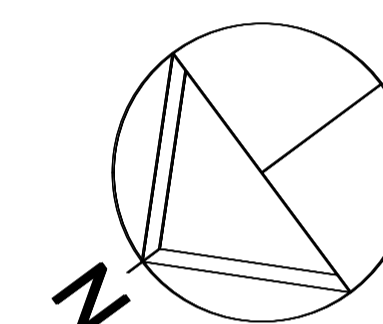


B	Revised issue.	23.07.24
A	Revised issue.	14.03.24
0	First issue.	09.02.24
Rev.	Description	Date

Project Title
14 Templewood Avenue, NW3

Drawing Title
Proposed Roof Plan

Status
Planning

Drawn by	Checked by	Scale	
ID	EW	1:50	@ A1
Project No.	Work Stage	Dwg. No.	Rev.
2320	PL	206	B

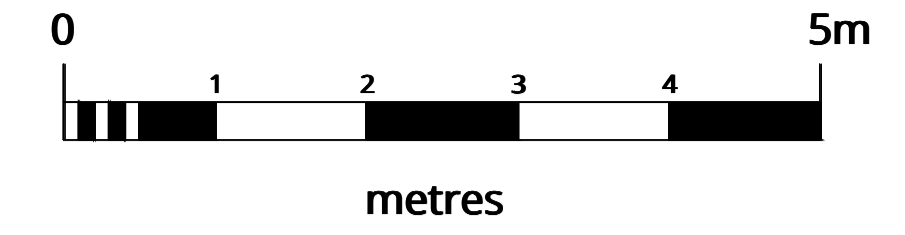


WOLFF ARCHITECTS

London 16 Lambton Place Notting Hill
London W11 2SH
T +44 (0)20 7229 3125

Oxford Chandos Yard 83 Bicester Road
Long Crendon HP18 9EE
T +44 (0)1844 203310

W www.wolffarchitects.co.uk
E info@wolffarchitects.co.uk

This drawing is protected under Copyright and at no time should any portion be reproduced or copied without the permission of the Architect (Design Copyright Act 1968). It must not be used for purposes other than that for which it is provided. It is supplied without liability for any errors or omissions. All dimensions to be checked on site.

 Approved Application:
2020/0699/P & 2013/6912/F



B	Revised issue.	23.07.24
A	Revised issue.	14.03.24
0	First issue.	09.02.24
Rev.	Description	Date


Project Title
14 Templewood Avenue, NW3

Drawing Title
Proposed Front Elevation

Status
Planning

Drawn by	Checked by	Scale
ID	EW	1:50 @ A1

Project No.	Work Stage	Dwg. No.	Rev.
2320	PL	300	B

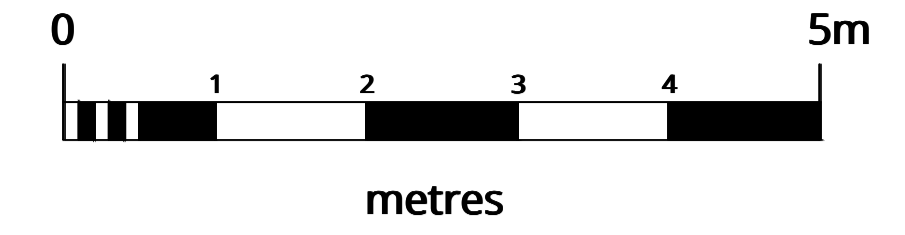

WOLFF ARCHITECTS

London 16 Lambton Place Notting Hill
London W11 2SH
T +44 (0)20 7229 3125

Oxford Chandos Yard 83 Bicester Road
Long Crendon HP18 9EE
T +44 (0)1844 203310


W www.wolffarchitects.co.uk
E info@wolffarchitects.co.uk

This drawing is protected under Copyright and at no time should any portion be reproduced or copied without the permission of the Architect (Design Copyright Act 1968). It must not be used for purposes other than that for which it is provided. It is supplied without liability for any errors or omissions. All dimensions to be checked on site.

KEY
 Approved Basement area omitted



Rev.	Description	Date
B	Revised issue.	11.06.24
A	Revised issue.	14.03.24
0	First issue.	09.02.24

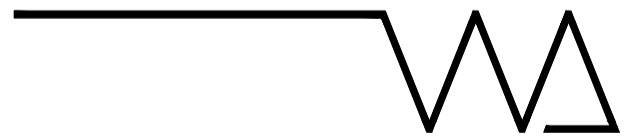


Project Title
14 Templewood Avenue, NW3

Drawing Title
Proposed Rear Elevation (Section B-B)

Status
Planning

Drawn by	Checked by	Scale	
ID	EW	1:50 @ A1	
Project No.	Work Stage	Dwg. No.	Rev.
2320	PL	301	B

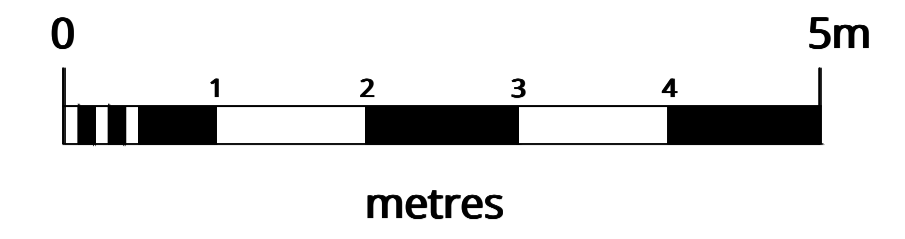

WOLFF ARCHITECTS

London 16 Lambton Place Notting Hill
London W11 2SH
T +44 (0)20 7229 3125

Oxford Chandos Yard 83 Bicester Road
Long Crendon HP18 9EE
T +44 (0)1844 203310


W www.wolffarchitects.co.uk
E info@wolffarchitects.co.uk

This drawing is protected under Copyright and at no time should any portion be reproduced or copied without the permission of the Architect (Design Copyright Act 1968). It must not be used for purposes other than that for which it is provided. It is supplied without liability for any errors or omissions. All dimensions to be checked on site.

Approved Application:
2020/0699/P & 2013/6912/F



B	Revised issue.	23.07.24
A	Revised issue.	14.03.24
0	First issue.	09.02.24
Rev.	Description	Date

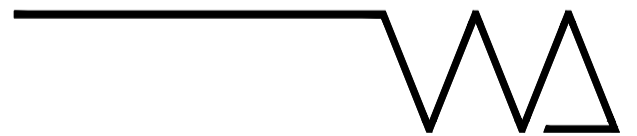


Project Title
14 Templewood Avenue, NW3

Drawing Title
**Proposed Side Elevation
(South Facing)**

Status
Planning

Drawn by	Checked by	Scale
ID	EW	1:50 @ A1
Project No.	Work Stage	Dwg. No.
2320	PL	302
		Rev.
		B

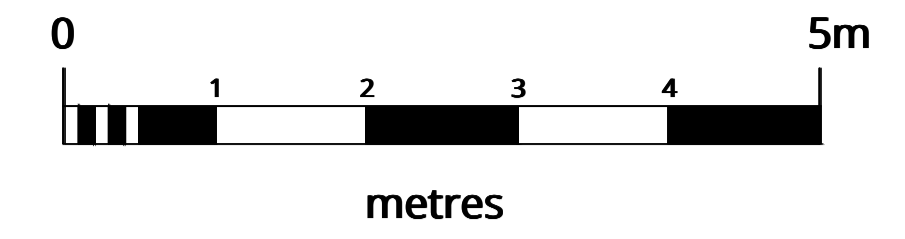

WOLFF ARCHITECTS


London 16 Lambton Place Notting Hill
London W11 2SH
T +44 (0)20 7229 3125

Oxford Chandos Yard 83 Bicester Road
Long Crendon HP18 9EE
T +44 (0)1844 203310

W www.wolffarchitects.co.uk
E info@wolffarchitects.co.uk

This drawing is protected under Copyright and at no time should any portion be reproduced or copied without the permission of the Architect (Design Copyright Act 1968). It must not be used for purposes other than that for which it is provided. It is supplied without liability for any errors or omissions. All dimensions to be checked on site.

Approved Application:
2020/0699/P & 2013/6912/F

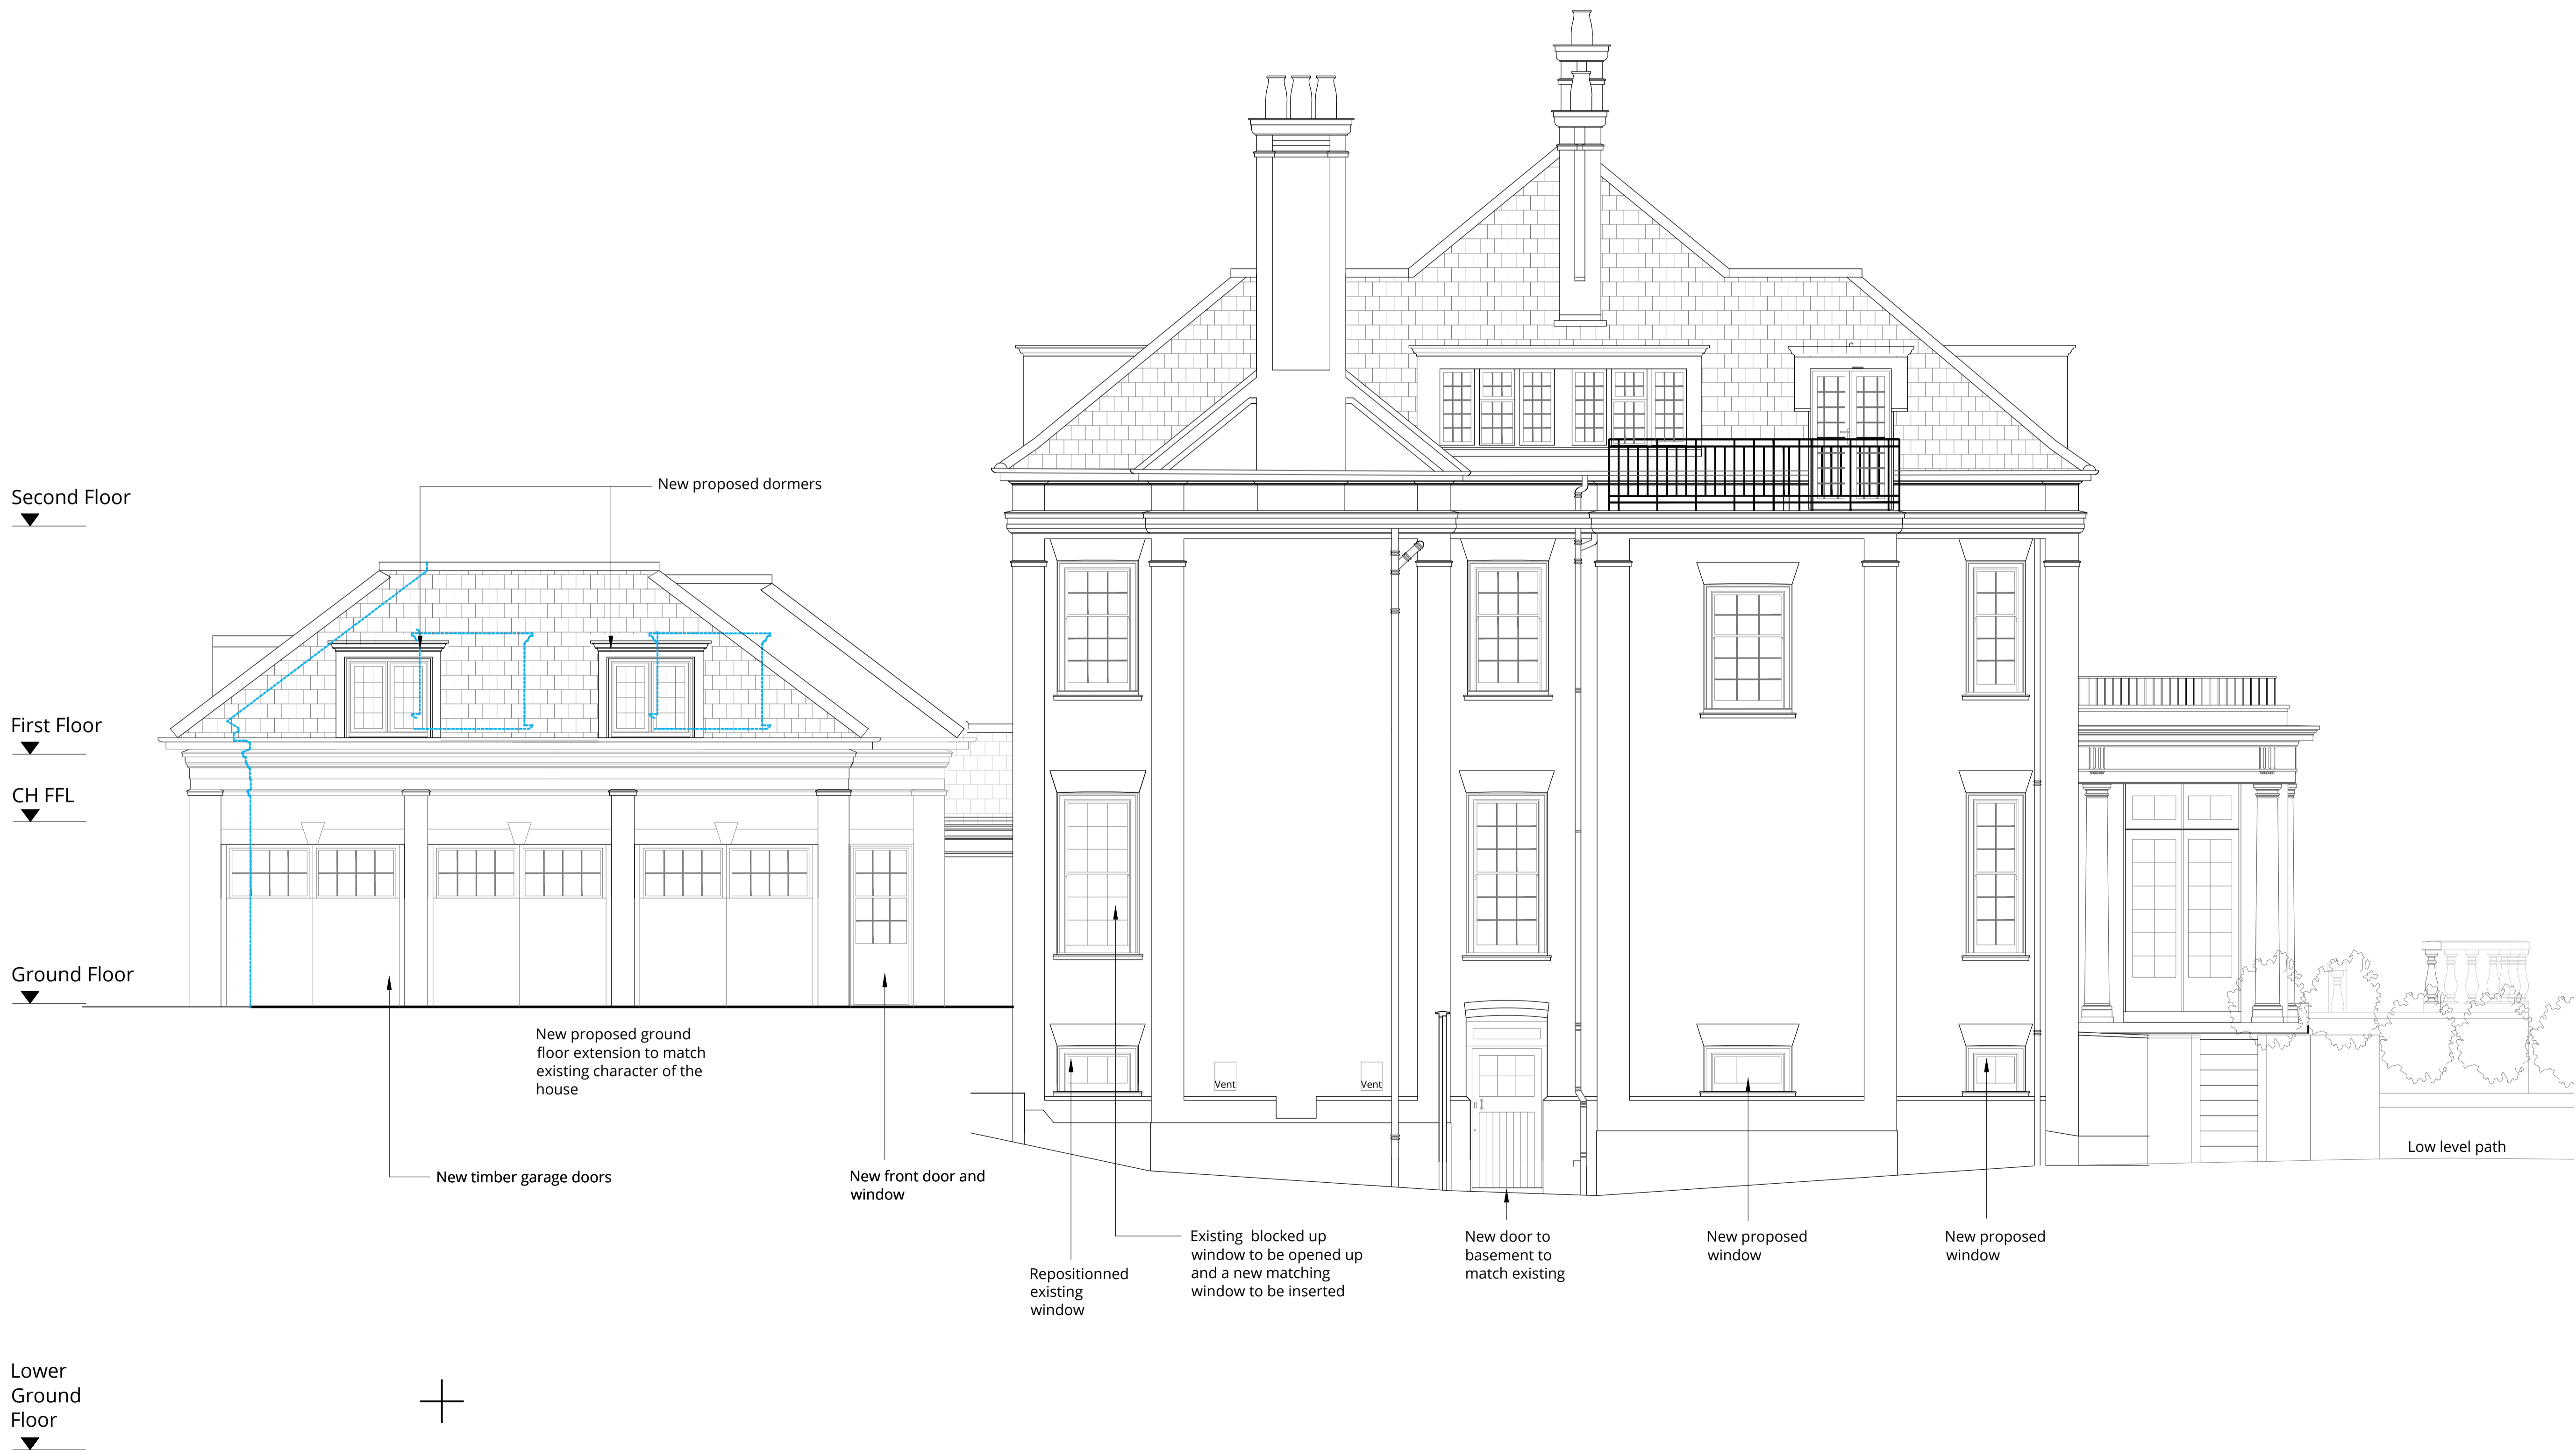


Rev.	Description	Date
C	Revised issue.	23.07.24
B	Revised issue.	23.04.24
A	Revised issue.	14.03.24
0	First issue.	09.02.24

Project Title
14 Templewood Avenue, NW3

Drawing Title
**Proposed Side Elevation
(North facing)**

Status			
Planning			
Drawn by	Checked by	Scale	
ID	EW	1:50	@ A1
Project No.	Work Stage	Dwg. No.	Rev.
2320	PL	303	C

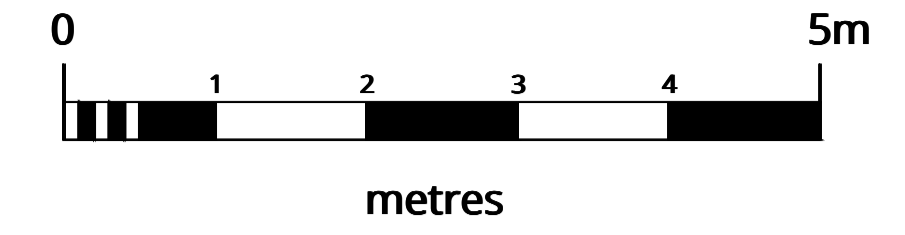

WOLFF ARCHITECTS

London 16 Lambton Place Notting Hill
London W11 2SH
T +44 (0)20 7229 3125

Oxford Chandos Yard 83 Bicester Road
Long Crendon HP18 9EE
T +44 (0)1844 203310

W www.wolffarchitects.co.uk
E info@wolffarchitects.co.uk

This drawing is protected under Copyright and at no time should any portion be reproduced or copied without the permission of the Architect (Design Copyright Act 1968). It must not be used for purposes other than that for which it is provided. It is supplied without liability for any errors or omissions. All dimensions to be checked on site.

KEY

existing

proposed


Approved Application:
2020/0699/P & 2013/6912/P

Second Floor
▼

First Floor
▼

Ground Floor
▼

Lower Ground Floor
▼

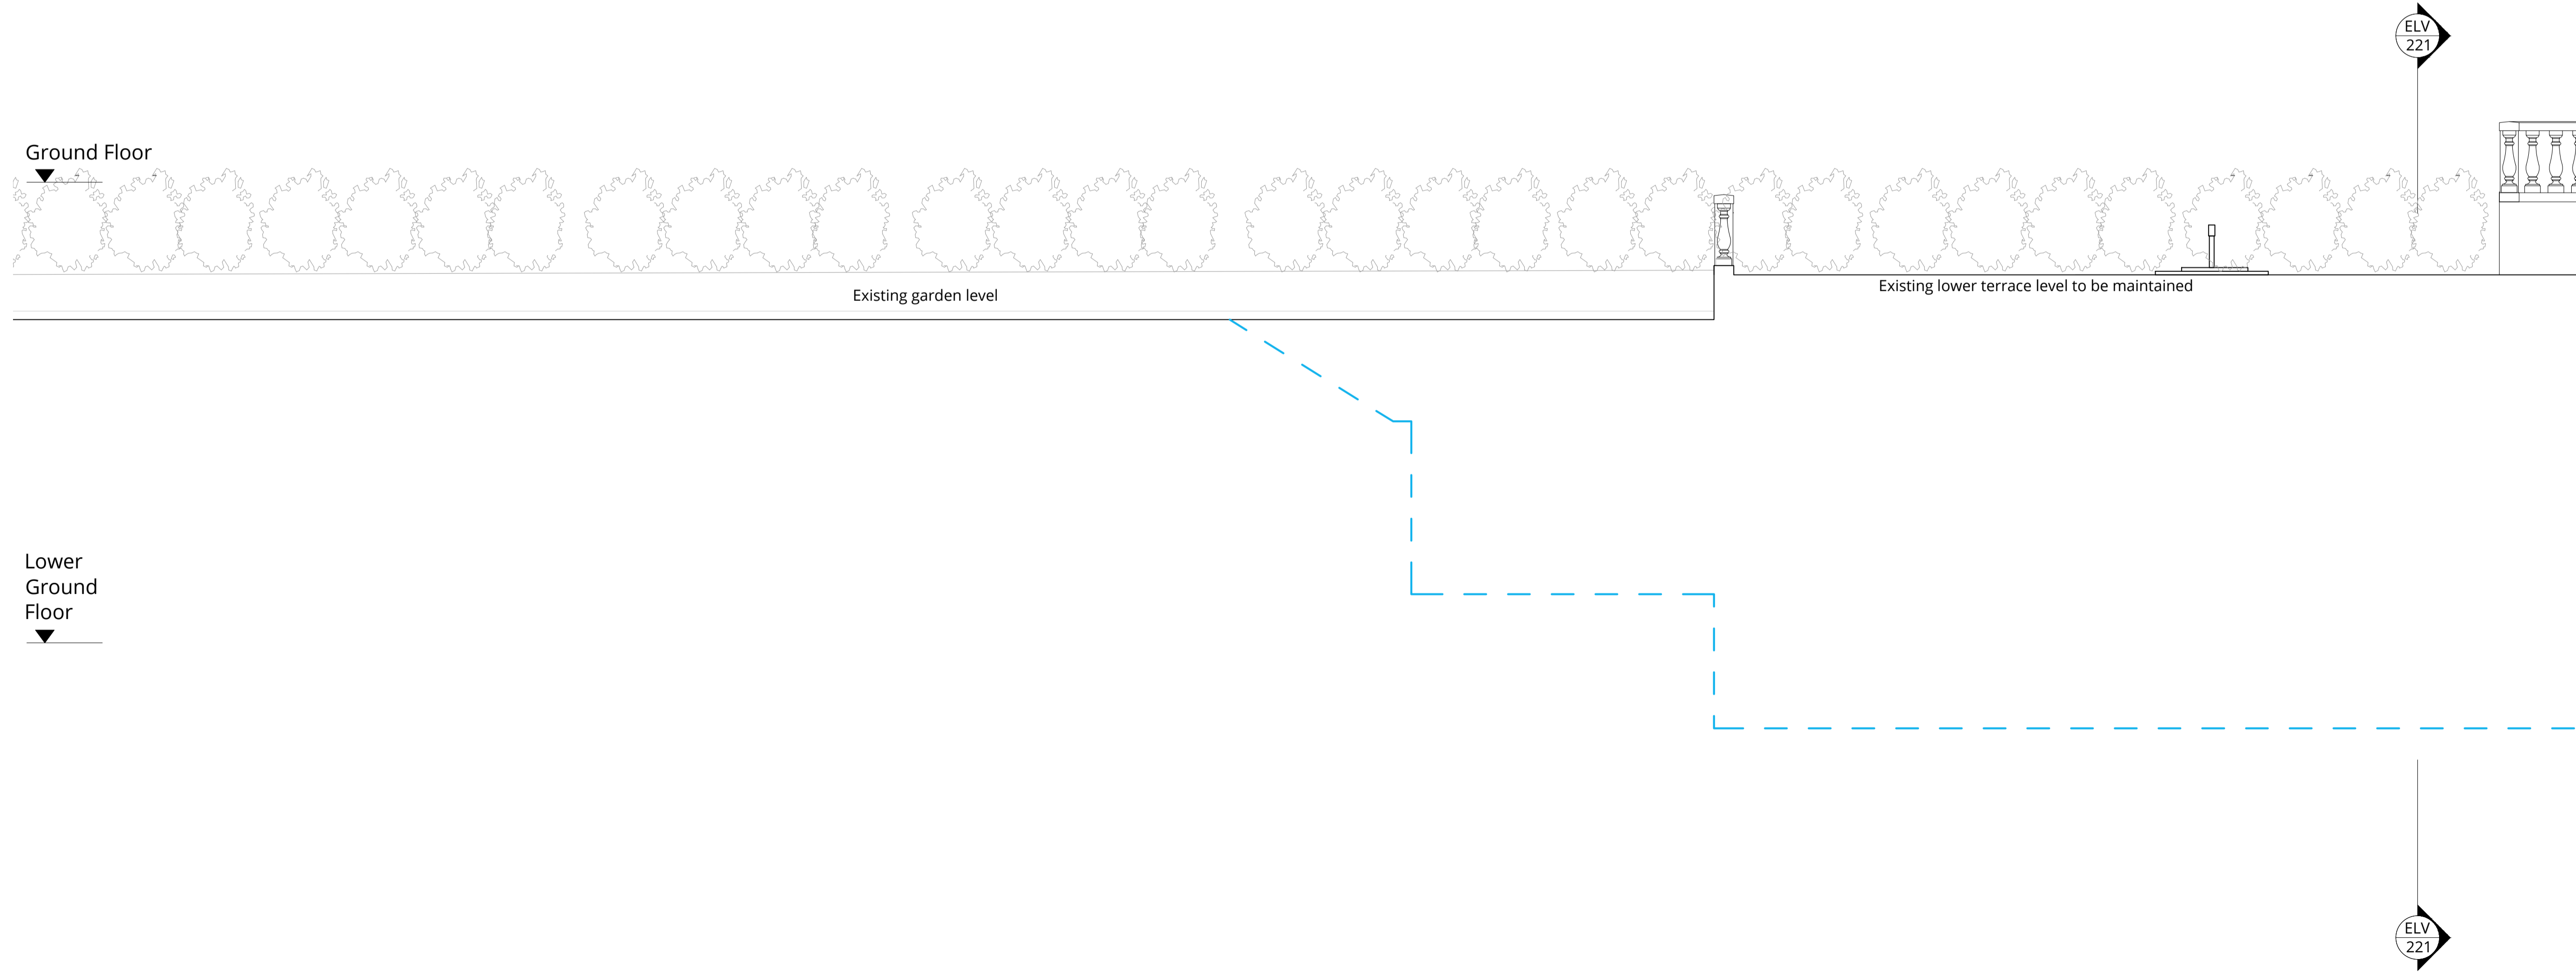

Rev.	Description	Date
C	Revised issue.	30.07.24
B	Revised issue.	07.06.24
A	Revised issue.	14.03.24
0	First issue.	09.02.24

Project Title
14 Templewood Avenue, NW3


Drawing Title
Proposed Section A-A
2 of 2

Status
Planning

Drawn by	Checked by	Scale
ID	EW	1:50 @ A1

Project No.	Work Stage	Dwg. No.	Rev.
2320	PL	311	C

For continuation of drawing see 2320-PL-231

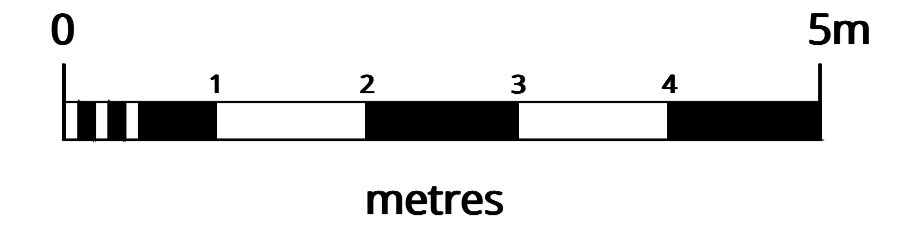

WOLFF ARCHITECTS

London 16 Lambton Place Notting Hill
London W11 2SH
T +44 (0)20 7229 3125

Oxford Chandos Yard 83 Bicester Road
Long Crendon HP18 9EE
T +44 (0)1844 203310


W www.wolffarchitects.co.uk
E info@wolffarchitects.co.uk

This drawing is protected under Copyright and at no time should any portion be reproduced or copied without the permission of the Architect (Design Copyright Act 1968). It must not be used for purposes other than that for which it is provided. It is supplied without liability for any errors or omissions. All dimensions to be checked on site.


KEY

- existing
- proposed

Approved Application:
2020/0699/P & 2013/6912/P

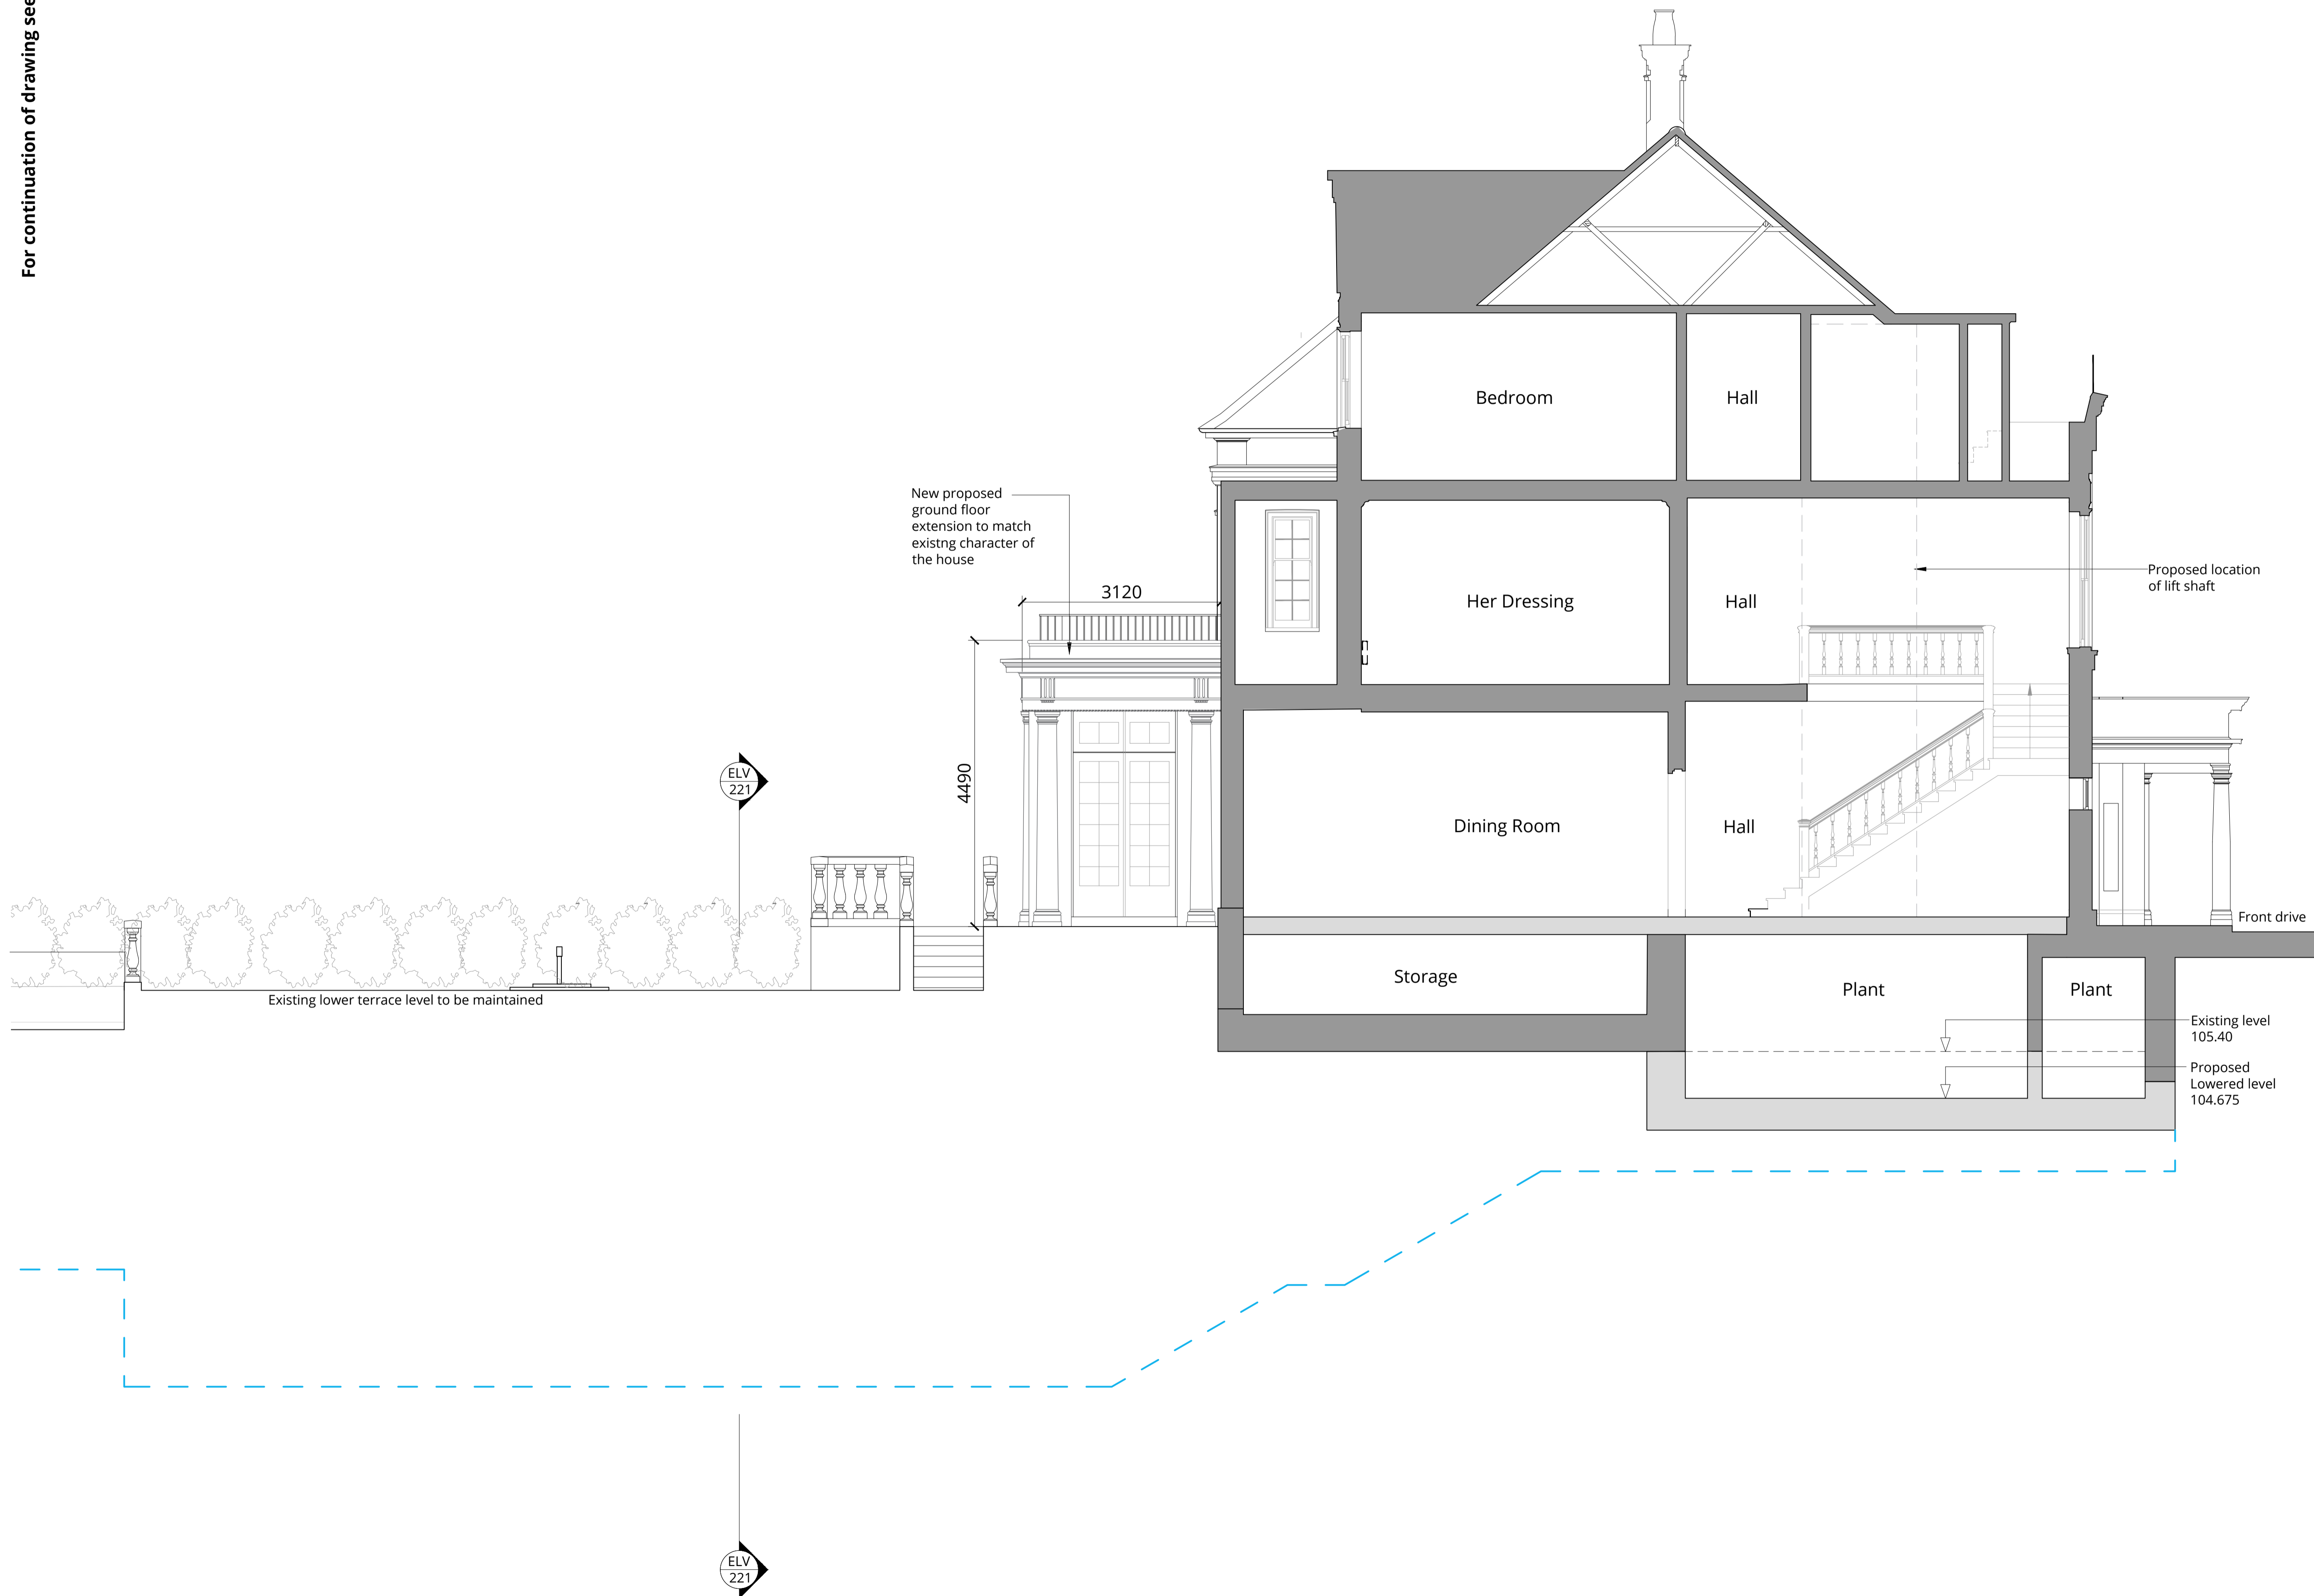

Rev.	Description	Date
D	Revised issue.	30.07.24
C	Revised issue.	09.07.24
B	Revised issue.	07.06.24
A	Revised issue.	14.03.24
0	First issue.	09.02.24

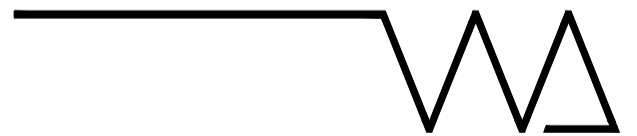

Project Title
14 Templewood Avenue, NW3

Drawing Title
**Proposed Section A-A
1 of 2**

Status
Planning

Drawn by	Checked by	Scale
ID	EW	1:50 @ A1

Project No.	Work Stage	Dwg. No.	Rev.
2320	PL	310	D