


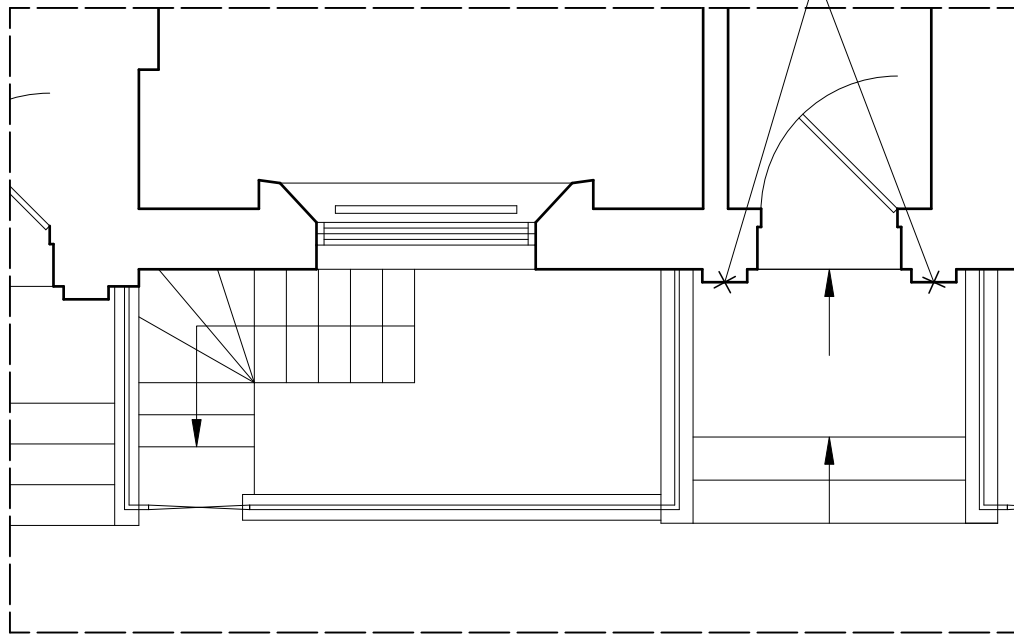

1 Existing Plan
1:50 @ A3



2 Existing Front Elevation
1:50 @ A3



3 Elevation Key
1:200 @ A3



Notes

Revision Date Description

Gundry + Ducker

Gundry & Ducker Architecture Ltd
3 Garrick Street
London WC2E 9BF

t +44(0)203 417 4895
info@gundryducker.com

Do not scale. All dimensions to be confirmed on site.
Information contained in this drawing is the sole copyright of the designer
and is not to be reproduced without permission.

Project 3 Rothwell Street, London NW1 8YH

Drawing title Existing Plan & Elevation

Scale 1:50 @ A3 Drwg. No. Rev

Date 07/2024 405_PL_02 -

Status PLANNING