

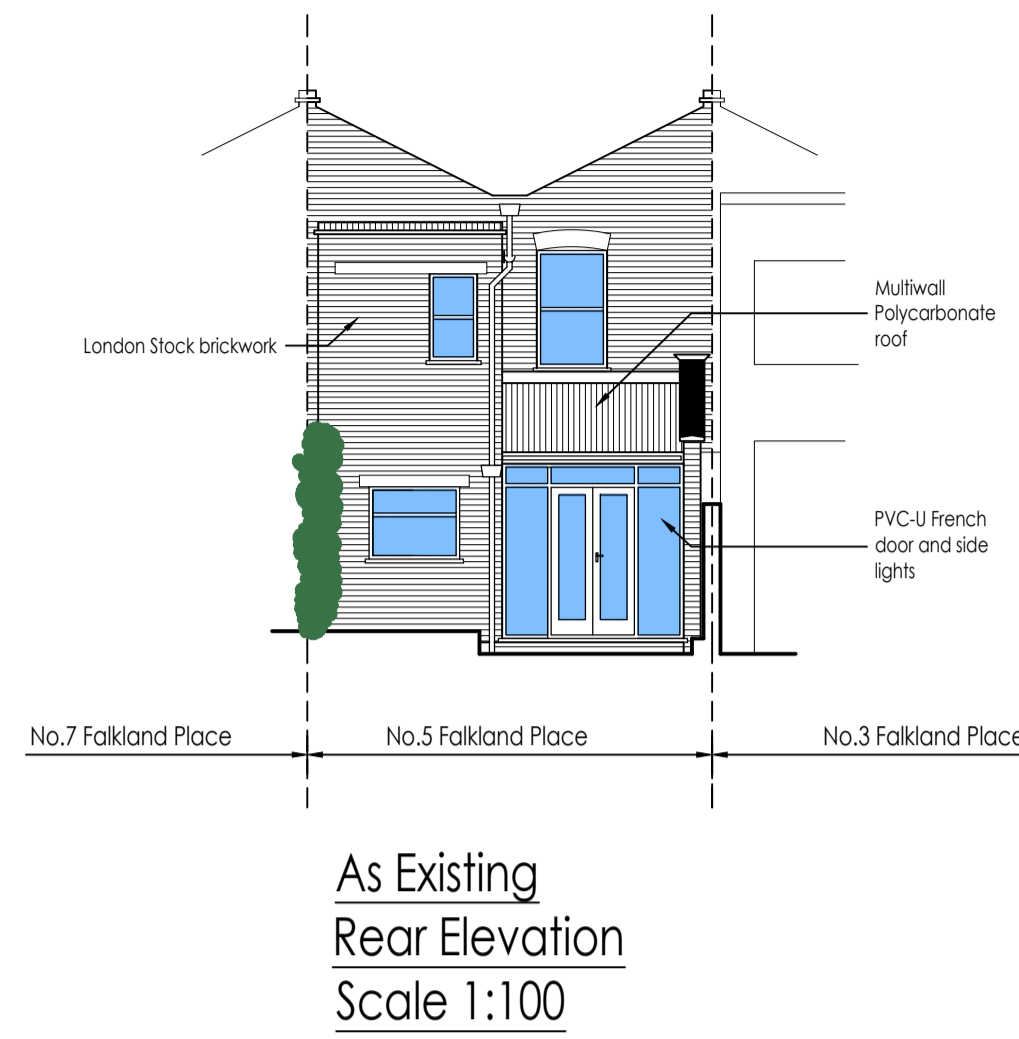



Typical Section
As Existing
Scale 1:50

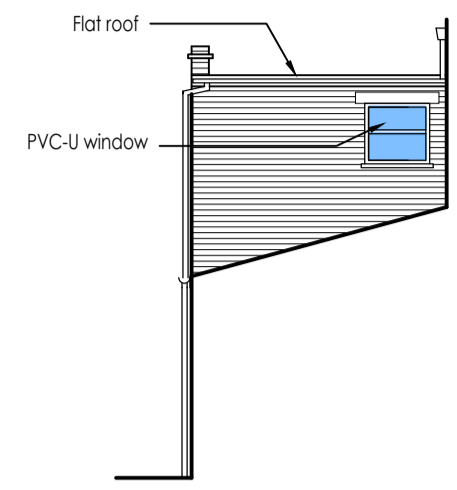


As Existing
Rear Elevation
Scale 1:100

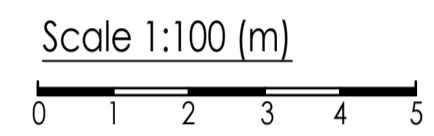


As Existing
Side Elevation
Scale 1:100

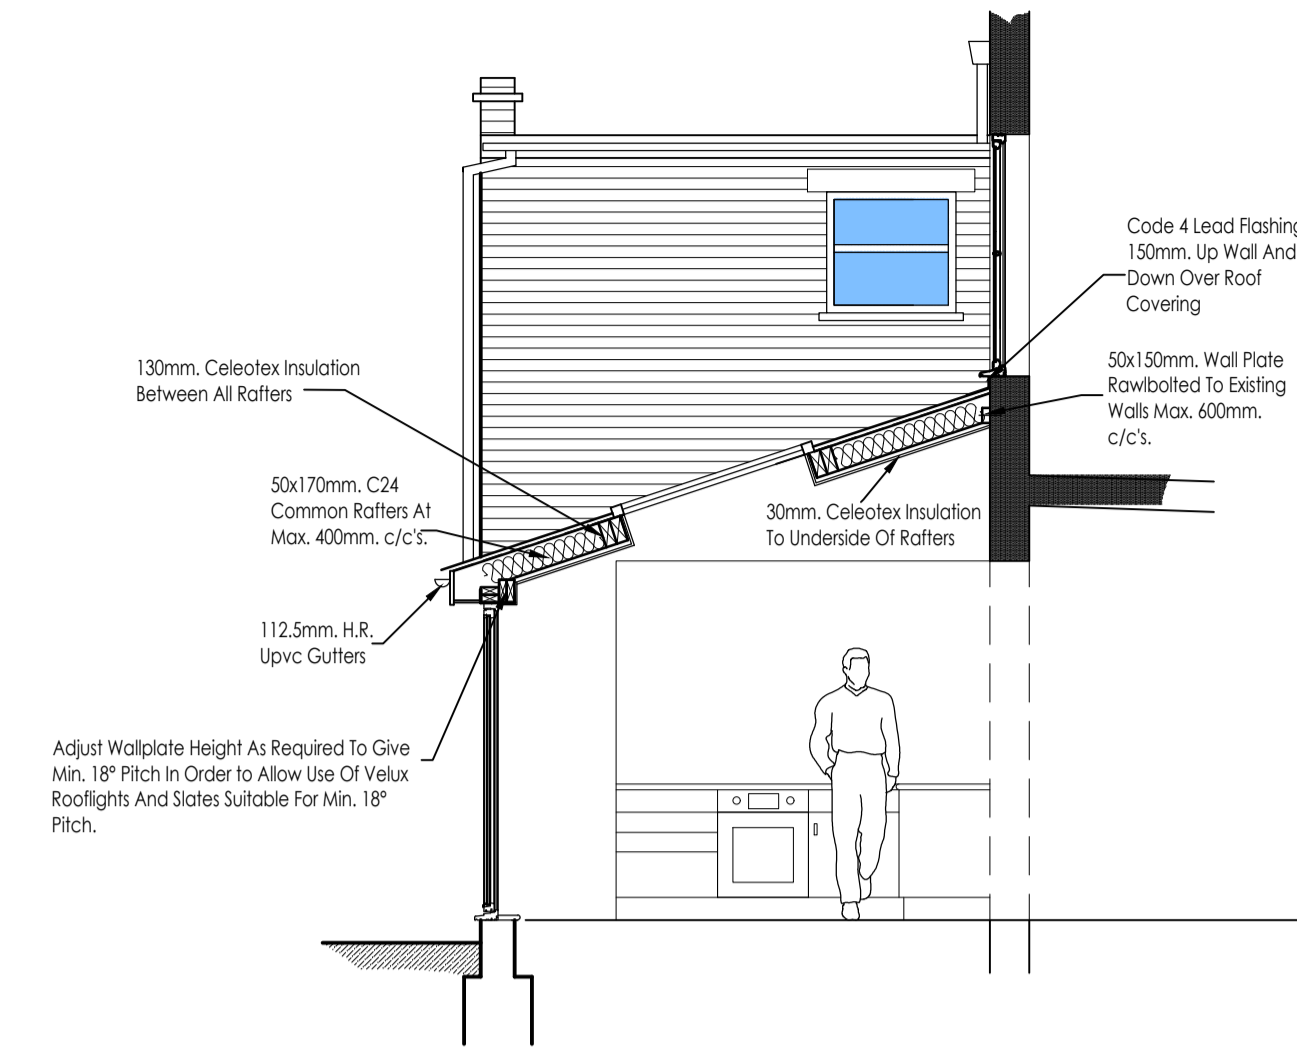


Typical Section
As Proposed
Scale 1:50

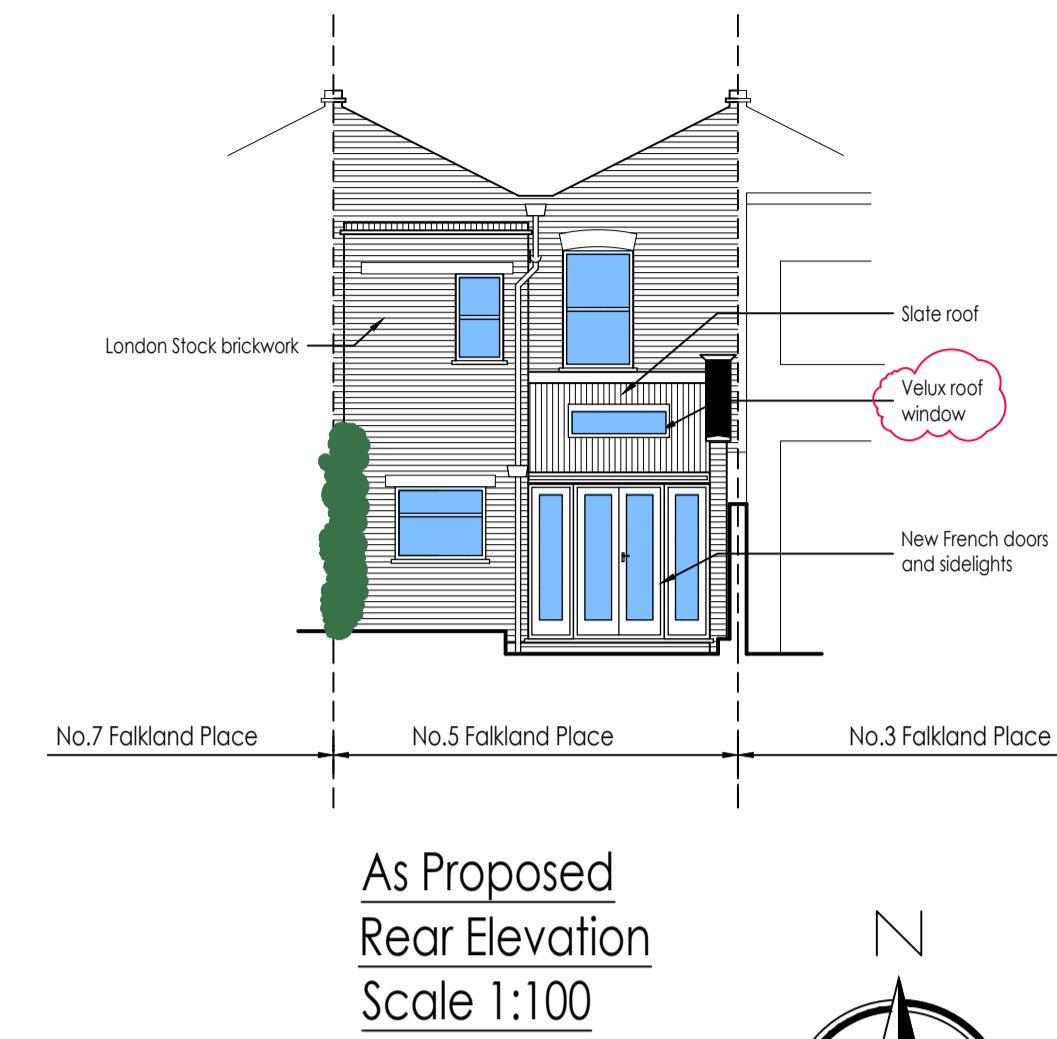

As Proposed
Rear Elevation
Scale 1:100

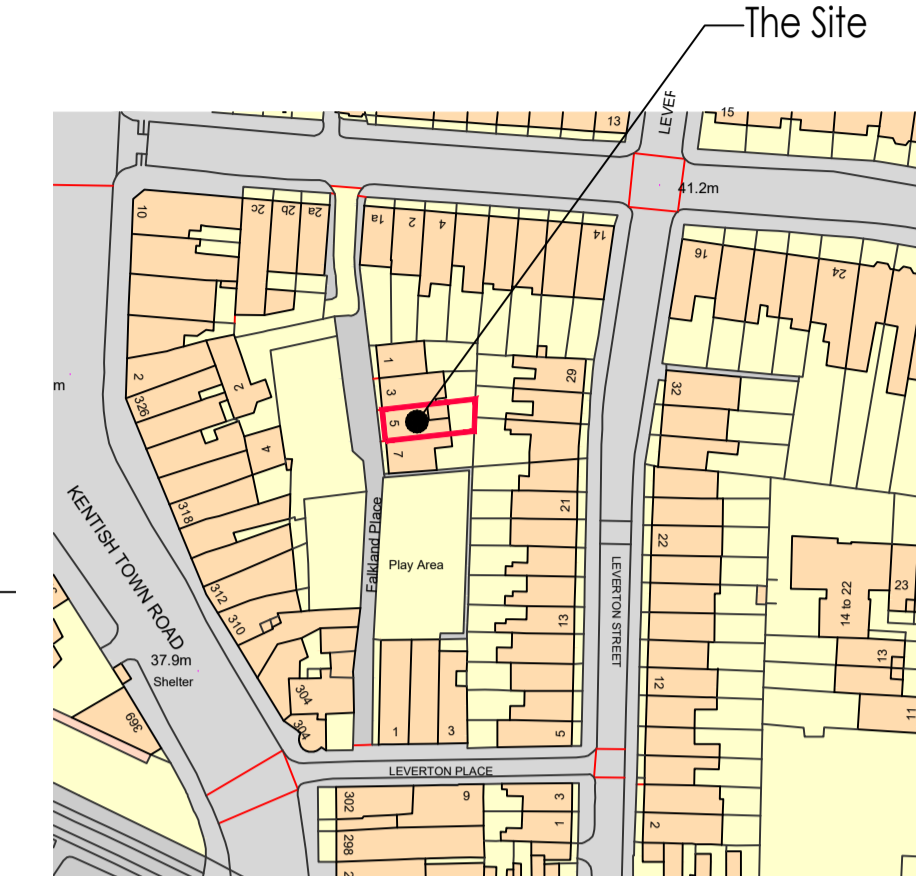


Location Plan
Scale 1:1250

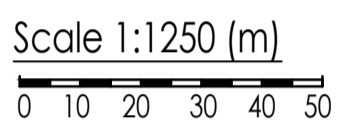


Existing Rear Elevation




Existing Rear Elevation

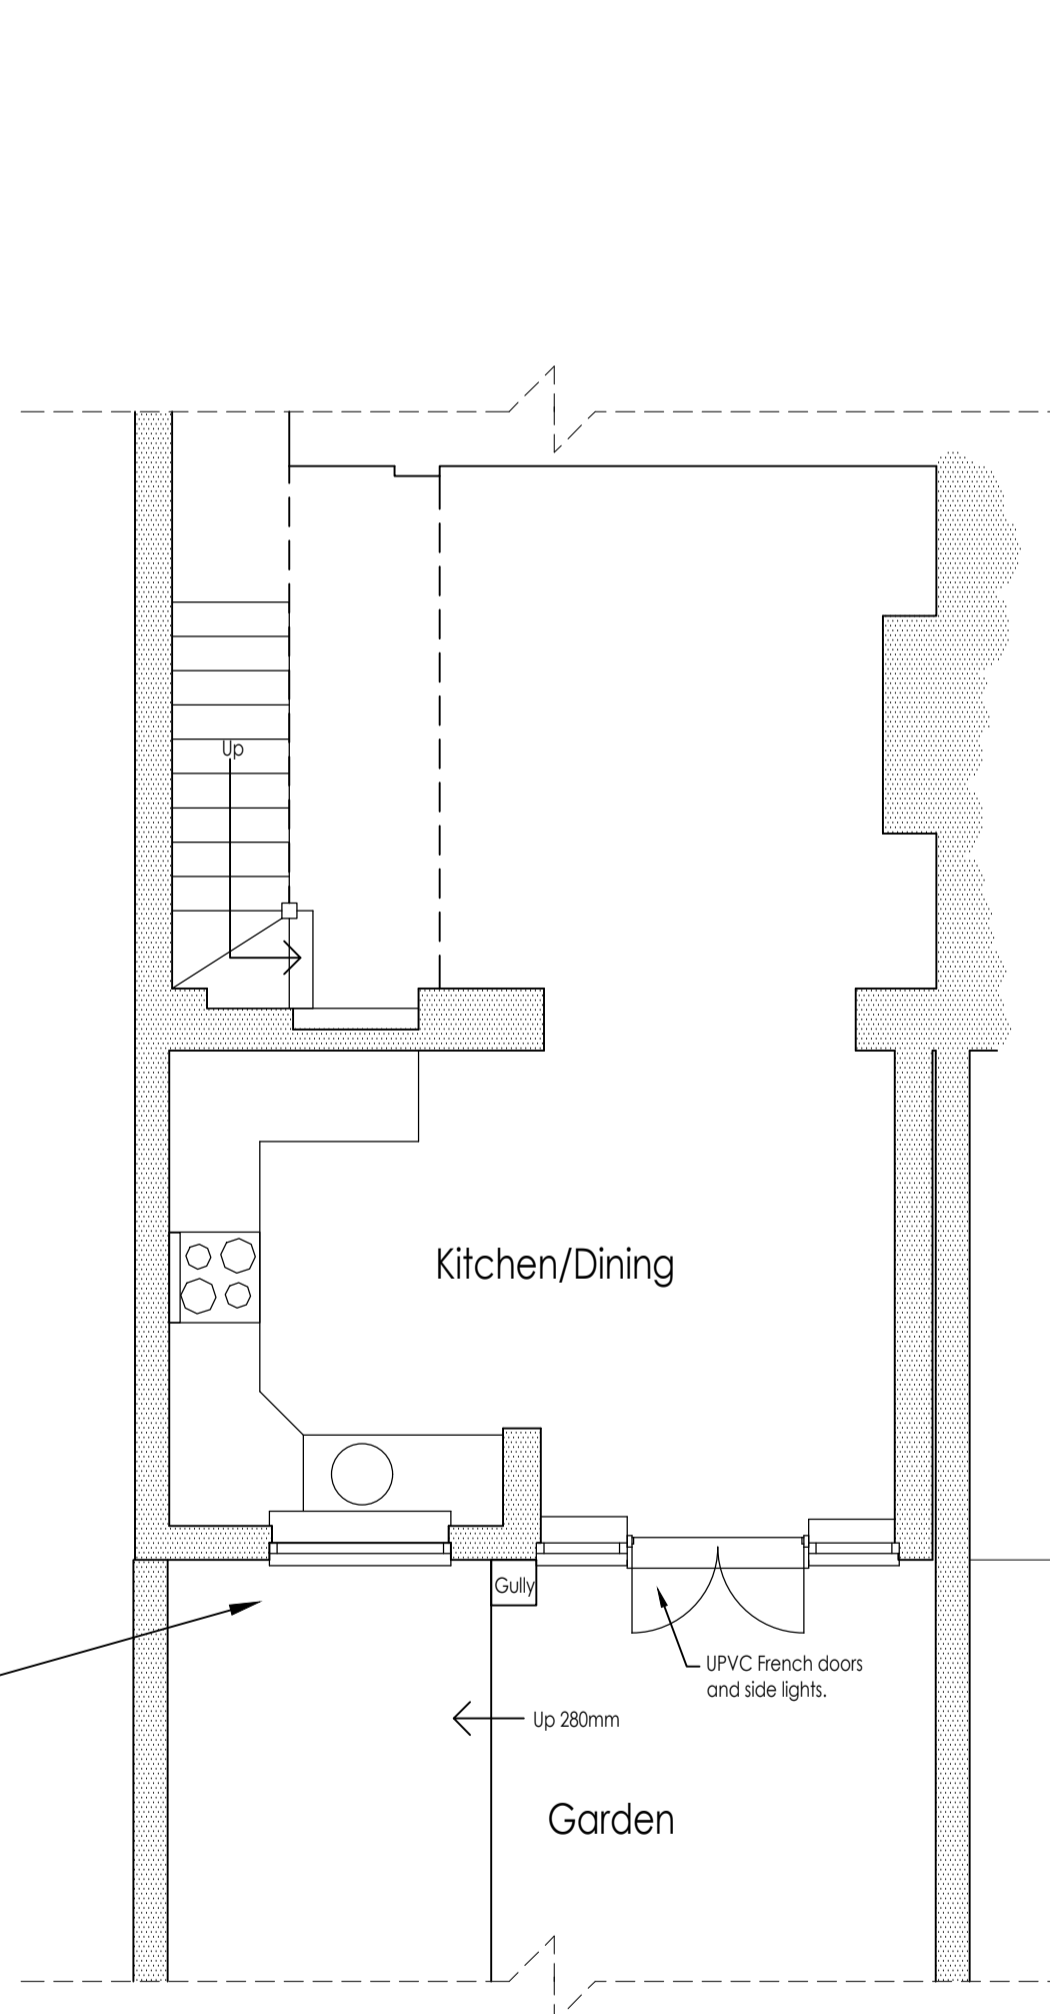


As Existing
Ground Floor Plan (Part of)
Scale 1:50

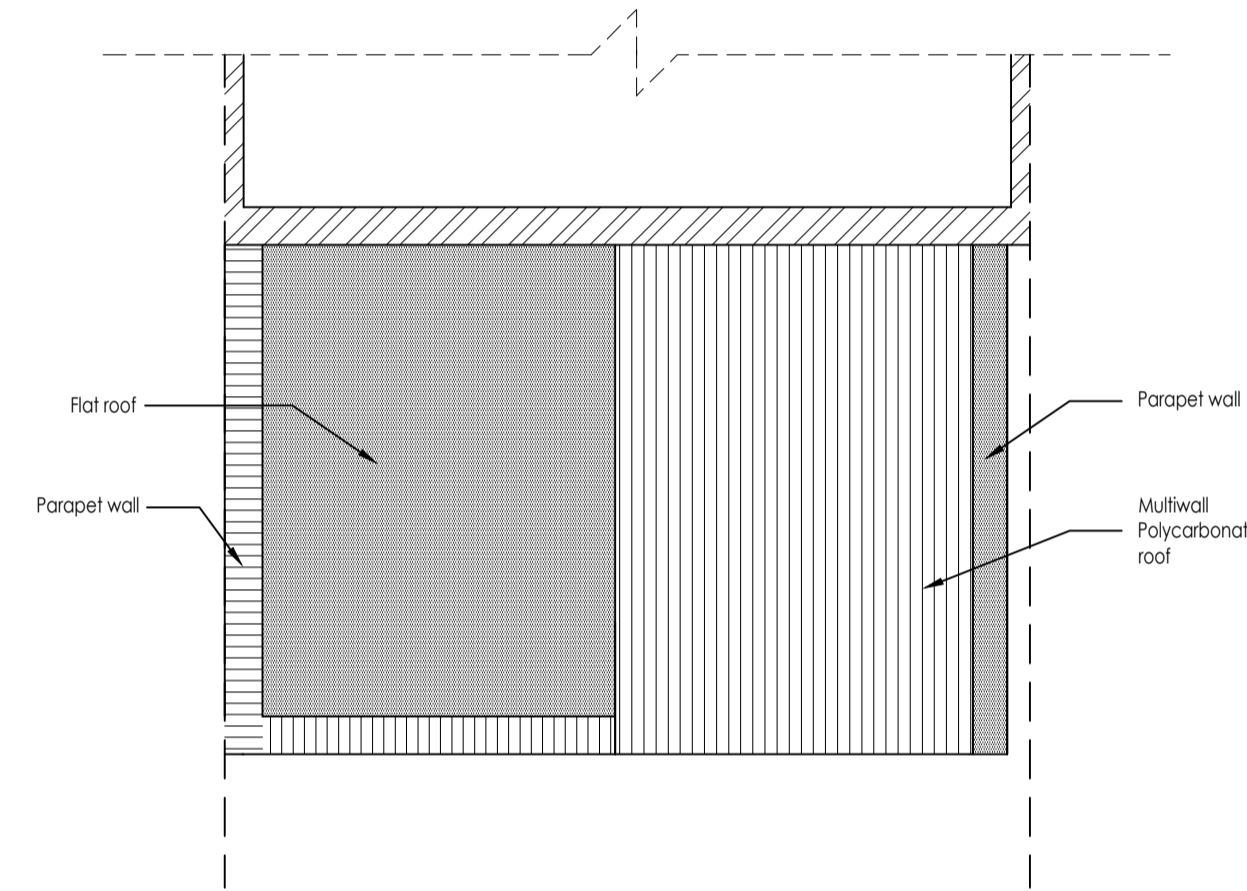


As Existing
Roof Plan (Part of)
Scale 1:50

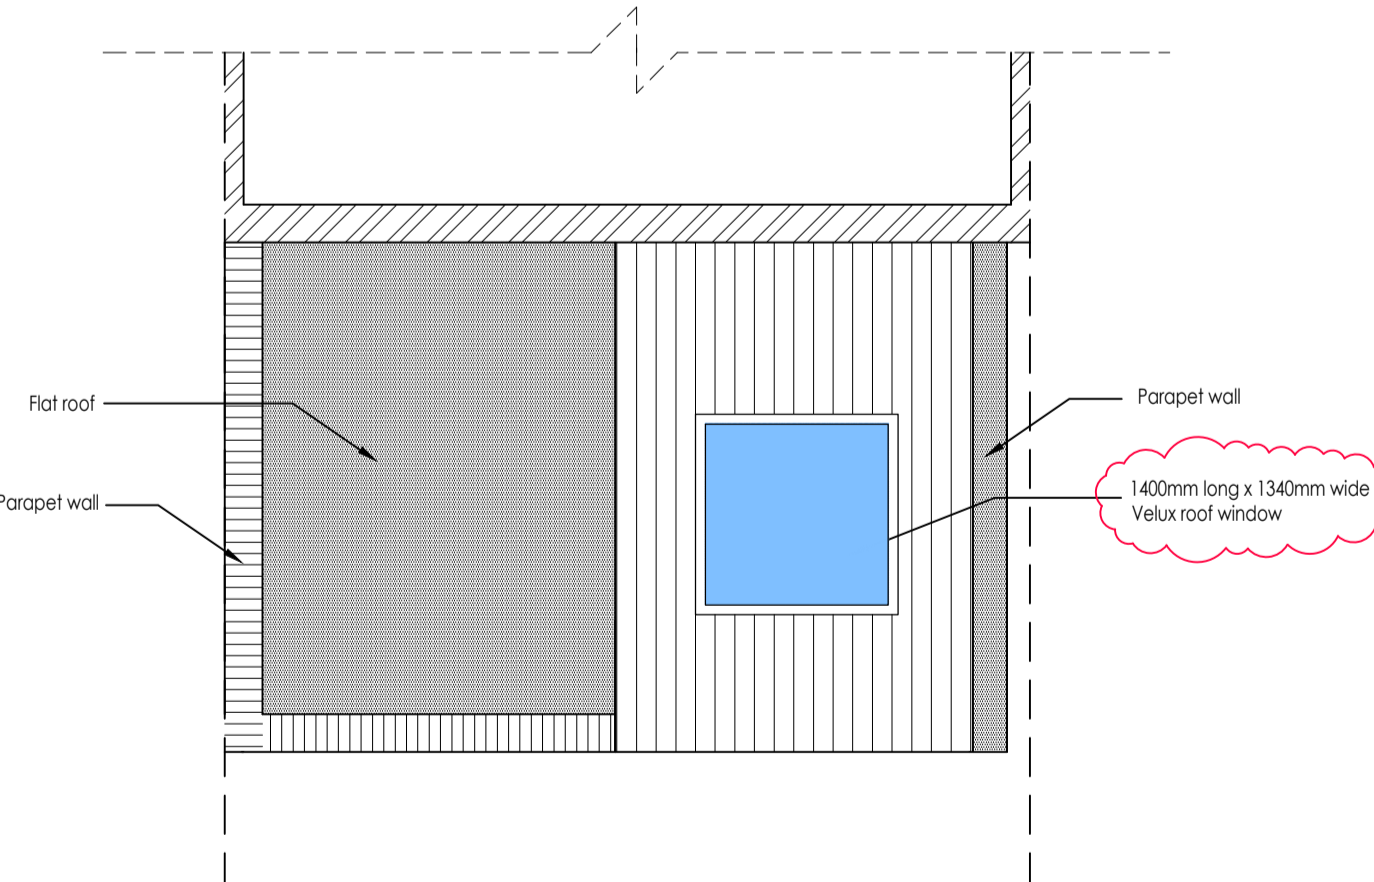



As Proposed
Roof Plan (Part of)
Scale 1:50

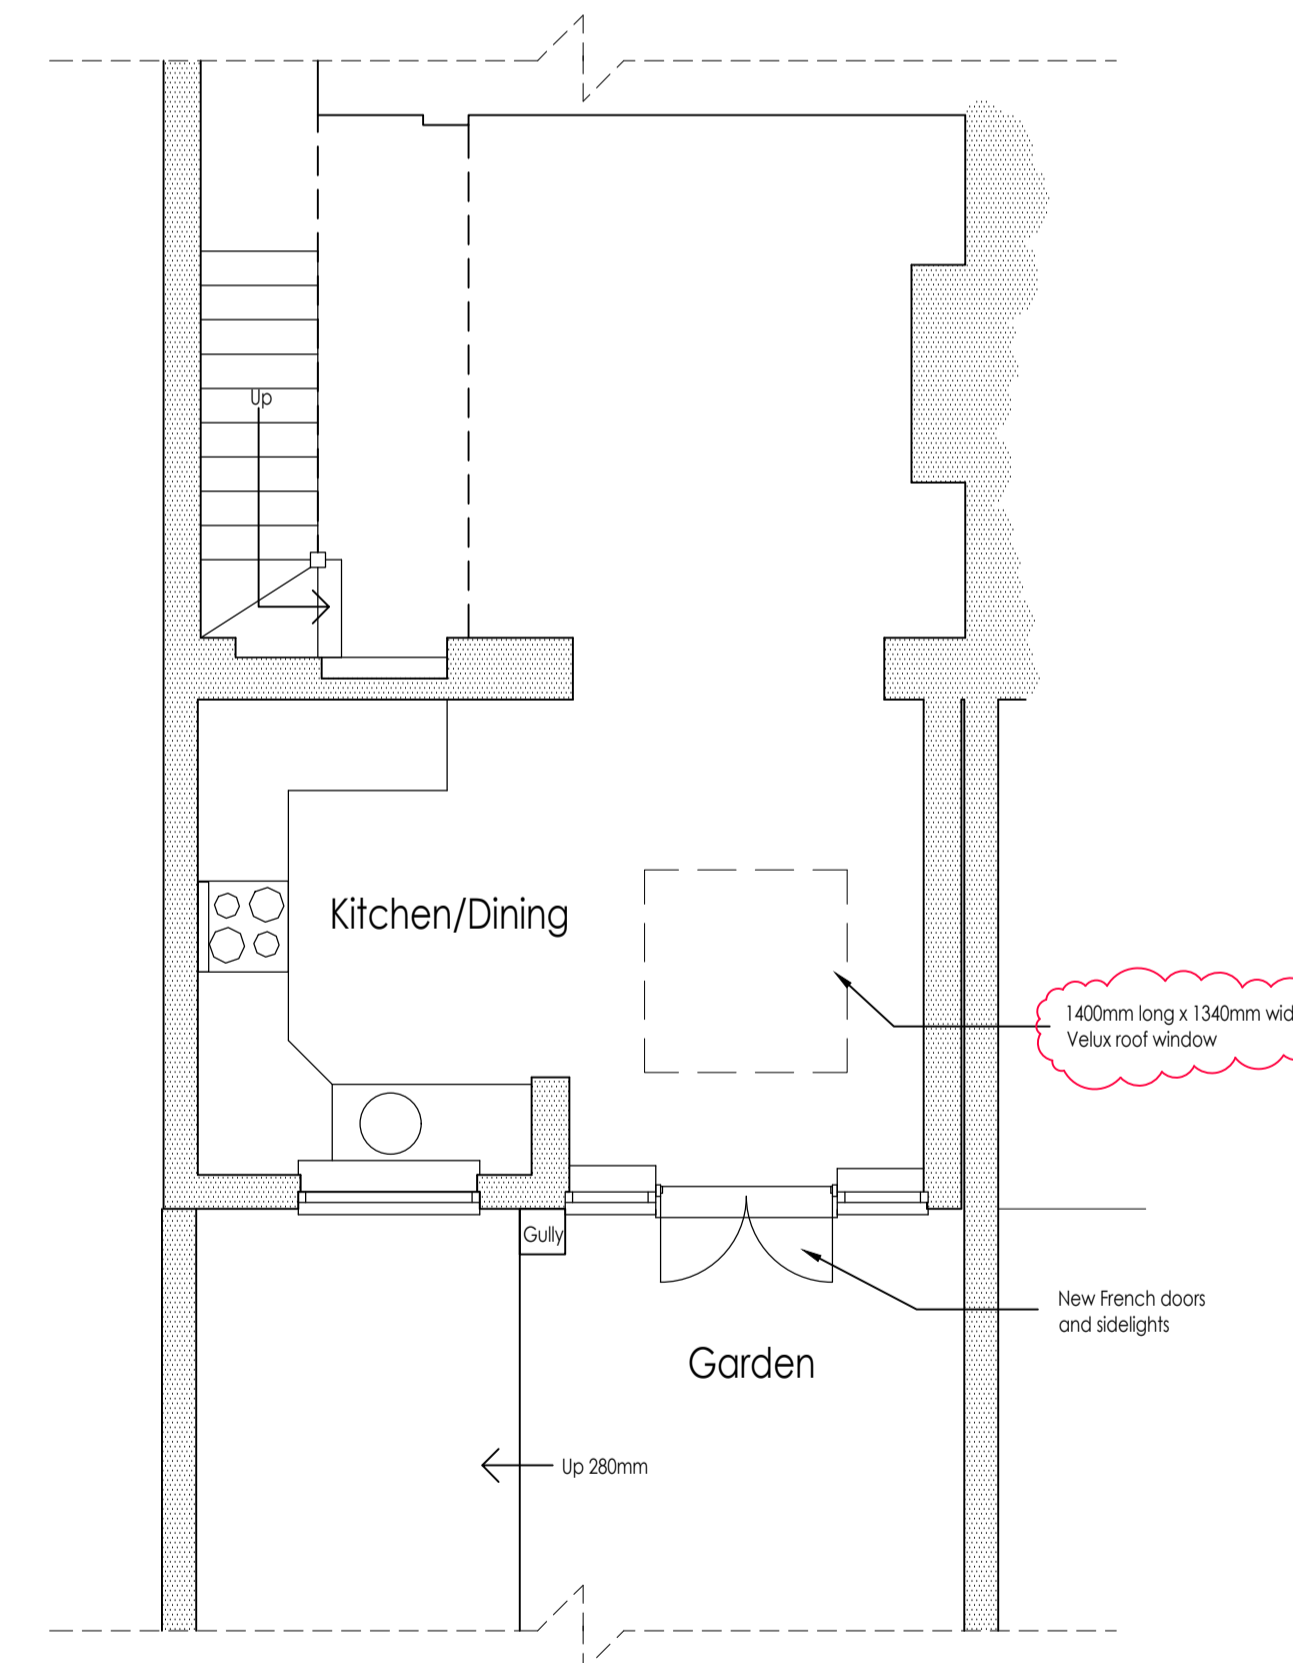

As Proposed
Ground Floor Plan (Part of)
Scale 1:50

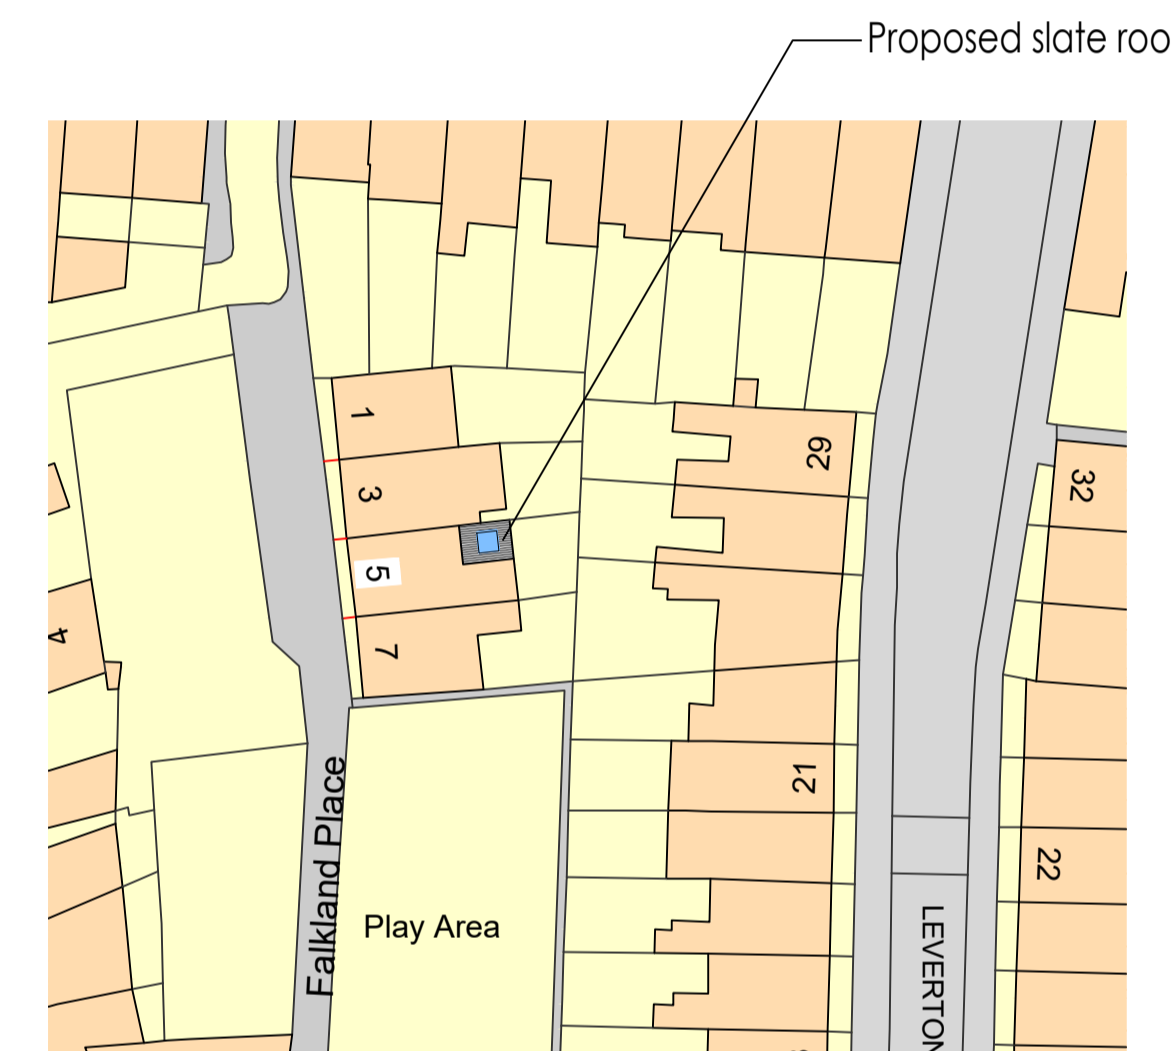

Block Plan
Scale 1:500

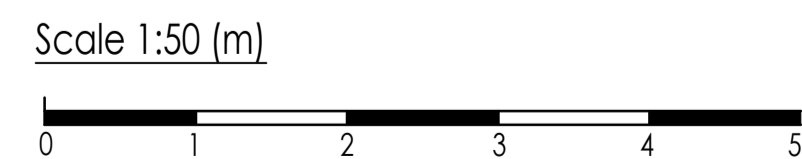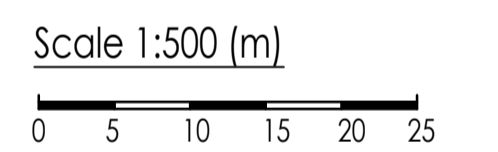

Whymark & Moulton
Chartered Surveyors & Building Engineers
RICS
14 Cornard Road, Sudbury, Suffolk. CO10 2XA
Tele: 01787 371371

Project **REPLACEMENT ROOF & ALTERATIONS**
5 FALKLAND PLACE
LONDON
NW5 2PN
AS EXISTING & PROPOSED

Scale **1:50, 1:100, 1,500, 1:1250** Date **JUNE 2024**

Drawing No **24/107 - 01**

Amendments
A 14.06.2024 As existing roof plan and section added.
B 30.07.2024 Drawing updated to suit client requirements.