



1 Plan
Scale: 1:100

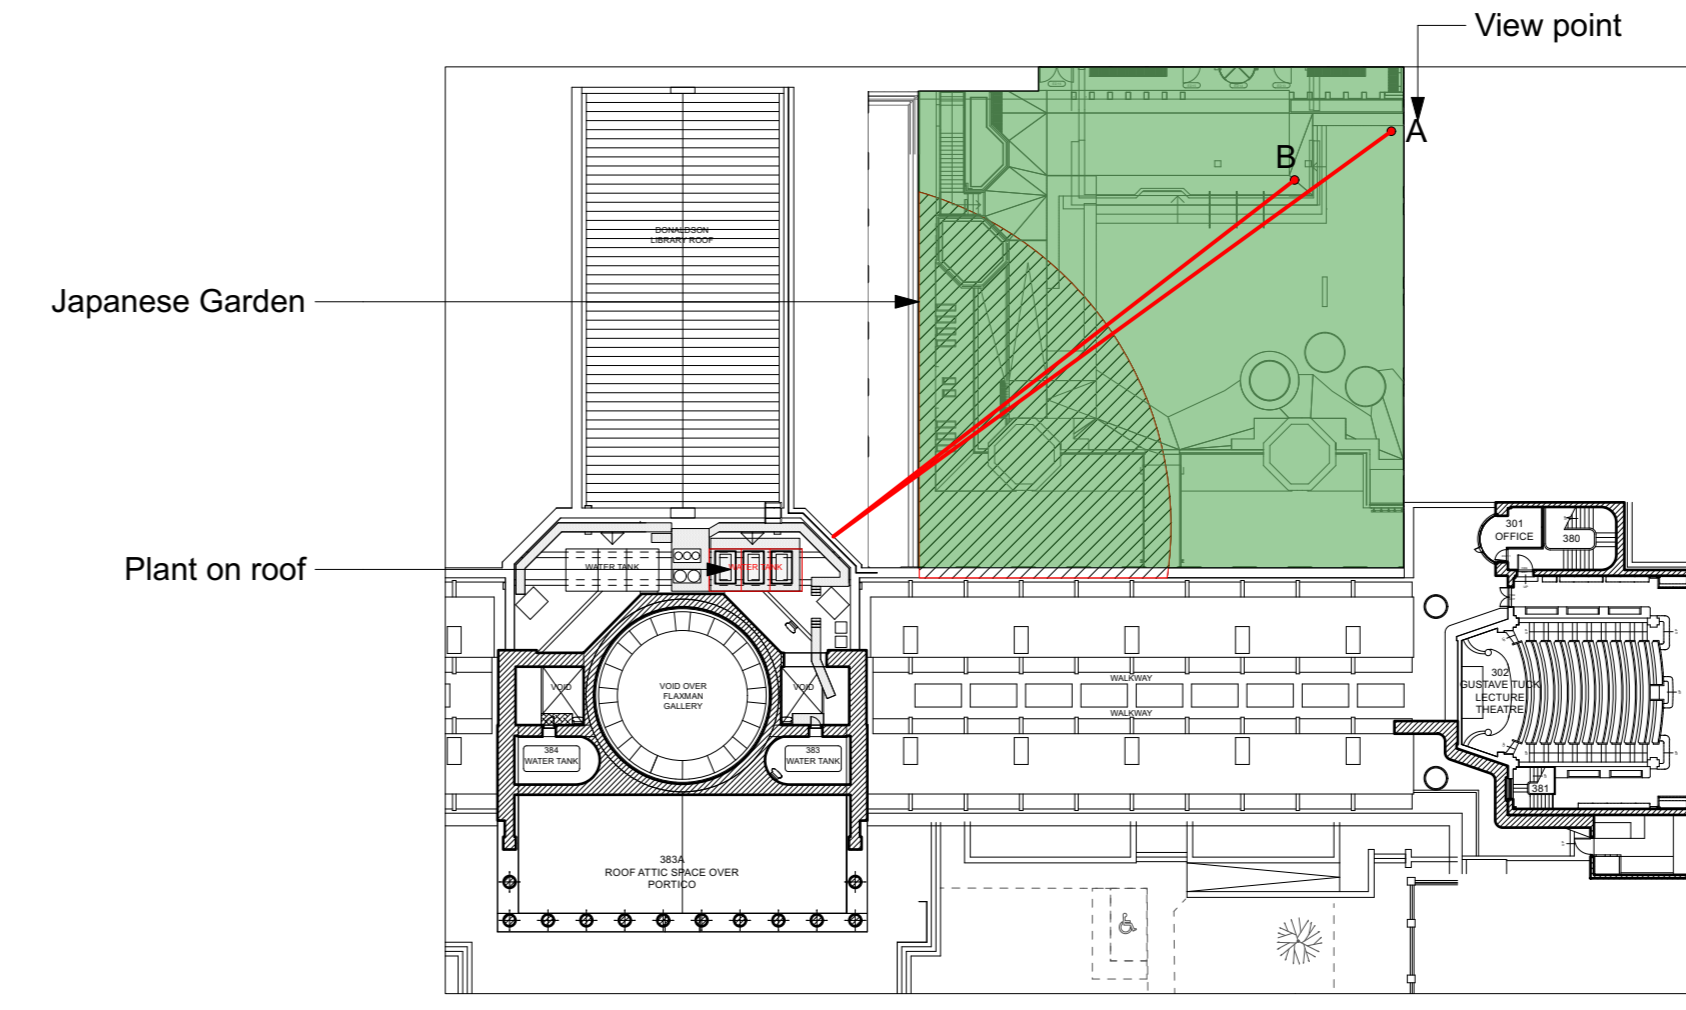

3 Key Plan
Scale: 1:500

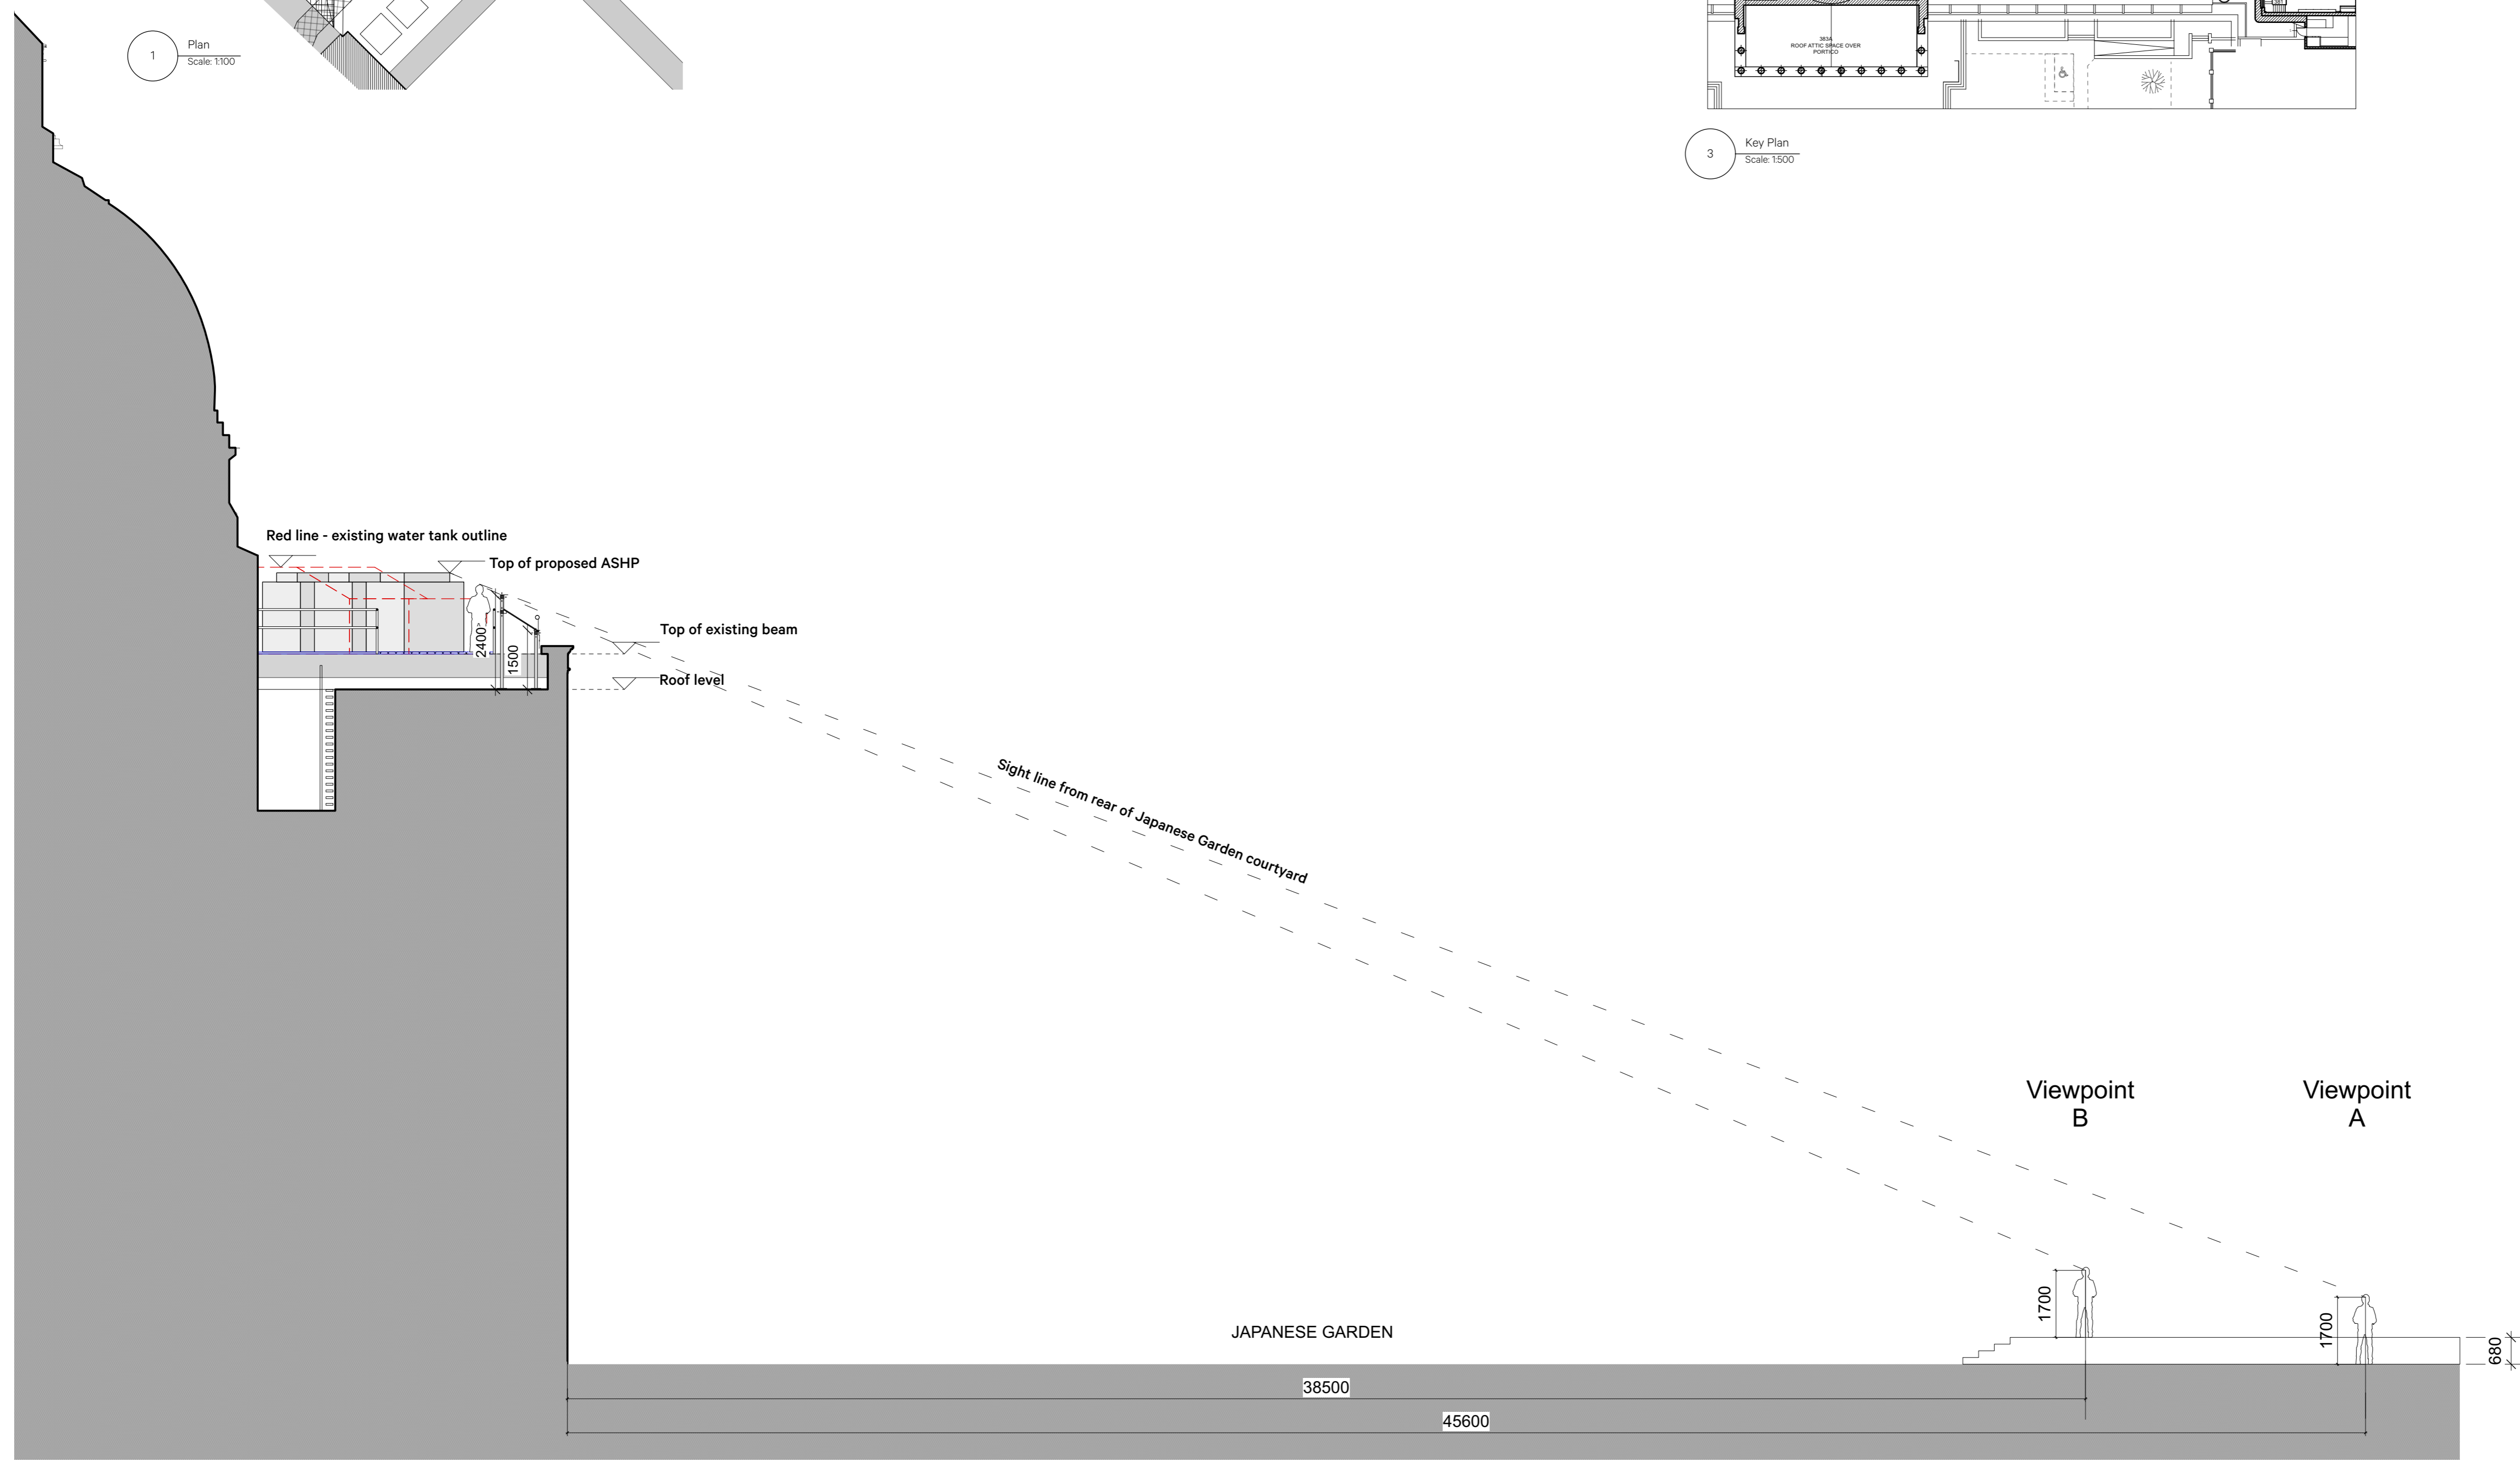

2 Section
Scale: 1:100

Date	Rev	By	Issue Notes
19/07/24	P3	CM	Planning Issue

NO DIMENSIONS ARE TO BE SCALED FROM THIS DRAWING. THE CONTRACTOR/MANUFACTURER IS RESPONSIBLE FOR CHECKING ALL DIMENSIONS AND QUERING ANY DISCREPANCIES. THIS DRAWING IS THE PROPERTY OF BURWELL ARCHITECTS LTD. COPYRIGHT IS RESERVED BY THEM AND THE DRAWING IS ISSUED ON CONDITION THAT IT IS NOT COPIED, REPRODUCED, RETAINED OR DISCLOSED TO ANY UNAUTHORISED PERSON, EITHER WHOLLY OR IN PART, WITHOUT WRITTEN CONSENT.

Burwell Architects

Address:
Unit 0.01 California Building
Deals Gateway
London SE13 7SB
020 8305 6010
info@burwellarchitects.com
www.burwellarchitects.com

Client:
UCL

Project Title:
UCL Wilkins Bicentennial

Sheet Title:
Roof Plant - Proposed View Section

CAD File Name 980-A-1700 - Roof Plant.rvt	
Checked By CP	Project No. 980
Drawn By CM	Scale 1:100 @ A1
Date 19/07/2024	Sheet No. 980-A-1701
Revision P3	