


1 Roof Plant Area Section
Scale: 1:50

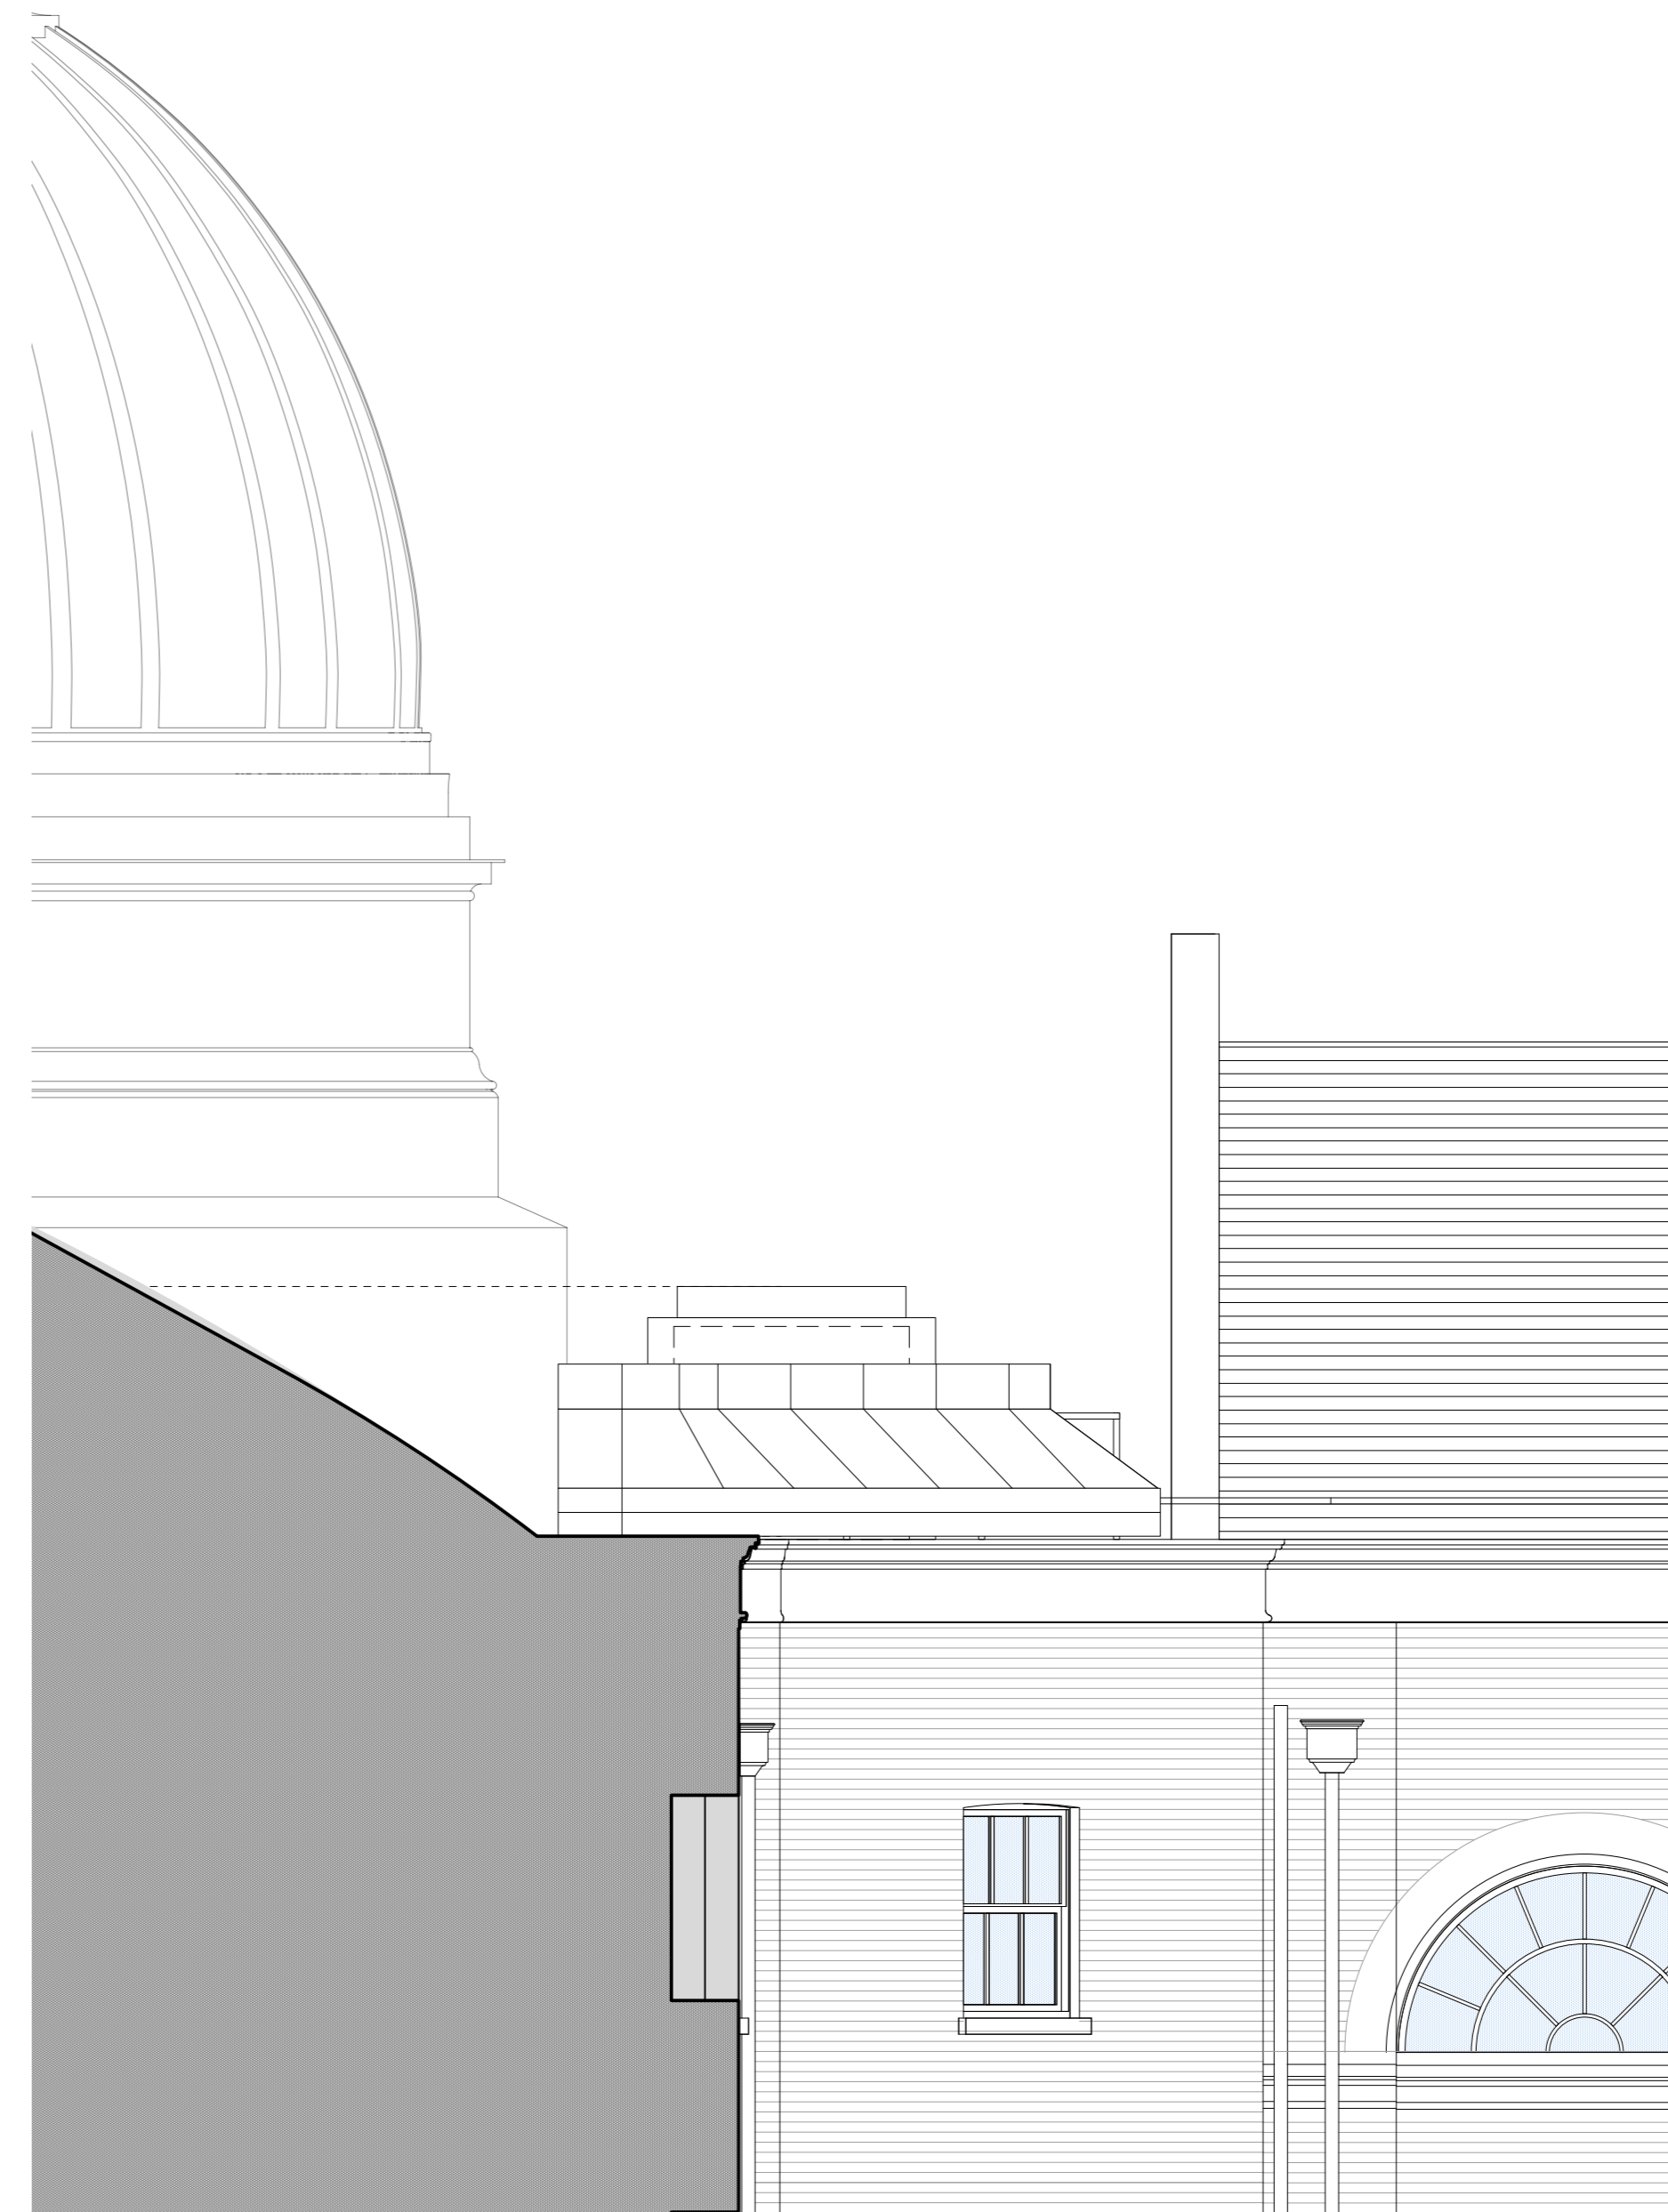

2 Roof Plant Area Elevation
Scale: 1:50

Date	Rev	By	Issue Notes
19/07/24	P3	CM	Planning Issue

NO DIMENSIONS ARE TO BE SCALED FROM THIS DRAWING. THE CONTRACTOR/MANUFACTURER IS RESPONSIBLE FOR CHECKING ALL DIMENSIONS AND QUERING ANY DISCREPANCIES. THIS DRAWING IS THE PROPERTY OF BURWELL ARCHITECTS LTD. COPYRIGHT IS RESERVED BY THEM AND THE DRAWING IS ISSUED ON THE CONDITION THAT IT IS NOT COPIED, REPRODUCED, RETAINED OR DISCLOSED TO ANY UNAUTHORISED PERSON, EITHER WHOLLY OR IN PART, WITHOUT WRITTEN CONSENT.

Burwell Architects

Address:
Unit 0.01 California Building
Deals Gateway
London SE13 7SB
020 8305 6010
info@burwellarchitects.com
www.burwellarchitects.com

Client:
UCL

Project Title:
UCL Wilkins Bicentennial

Sheet Title:
Roof Plant - Proposed Section & Elevation

CAD File Name:
980-A-1700-Roof Plant.rvt

Checked By	Project No.
CP	980
Drawn By	Scale
CM	1:50 @ A1
Date	Sheet No.
19/07/2024	980-A-1702
Revision	
P3	