
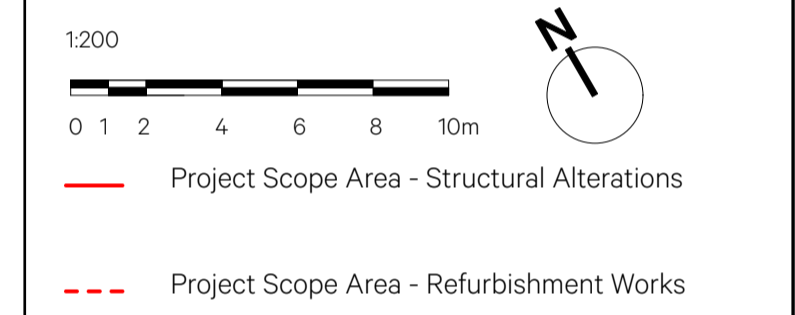


Date	Rev	By	Issue Notes
230424	P1	BC	First Issue
210624	P2	YF	Stage 3 Issue
190724	P3	CP	Planning Issue

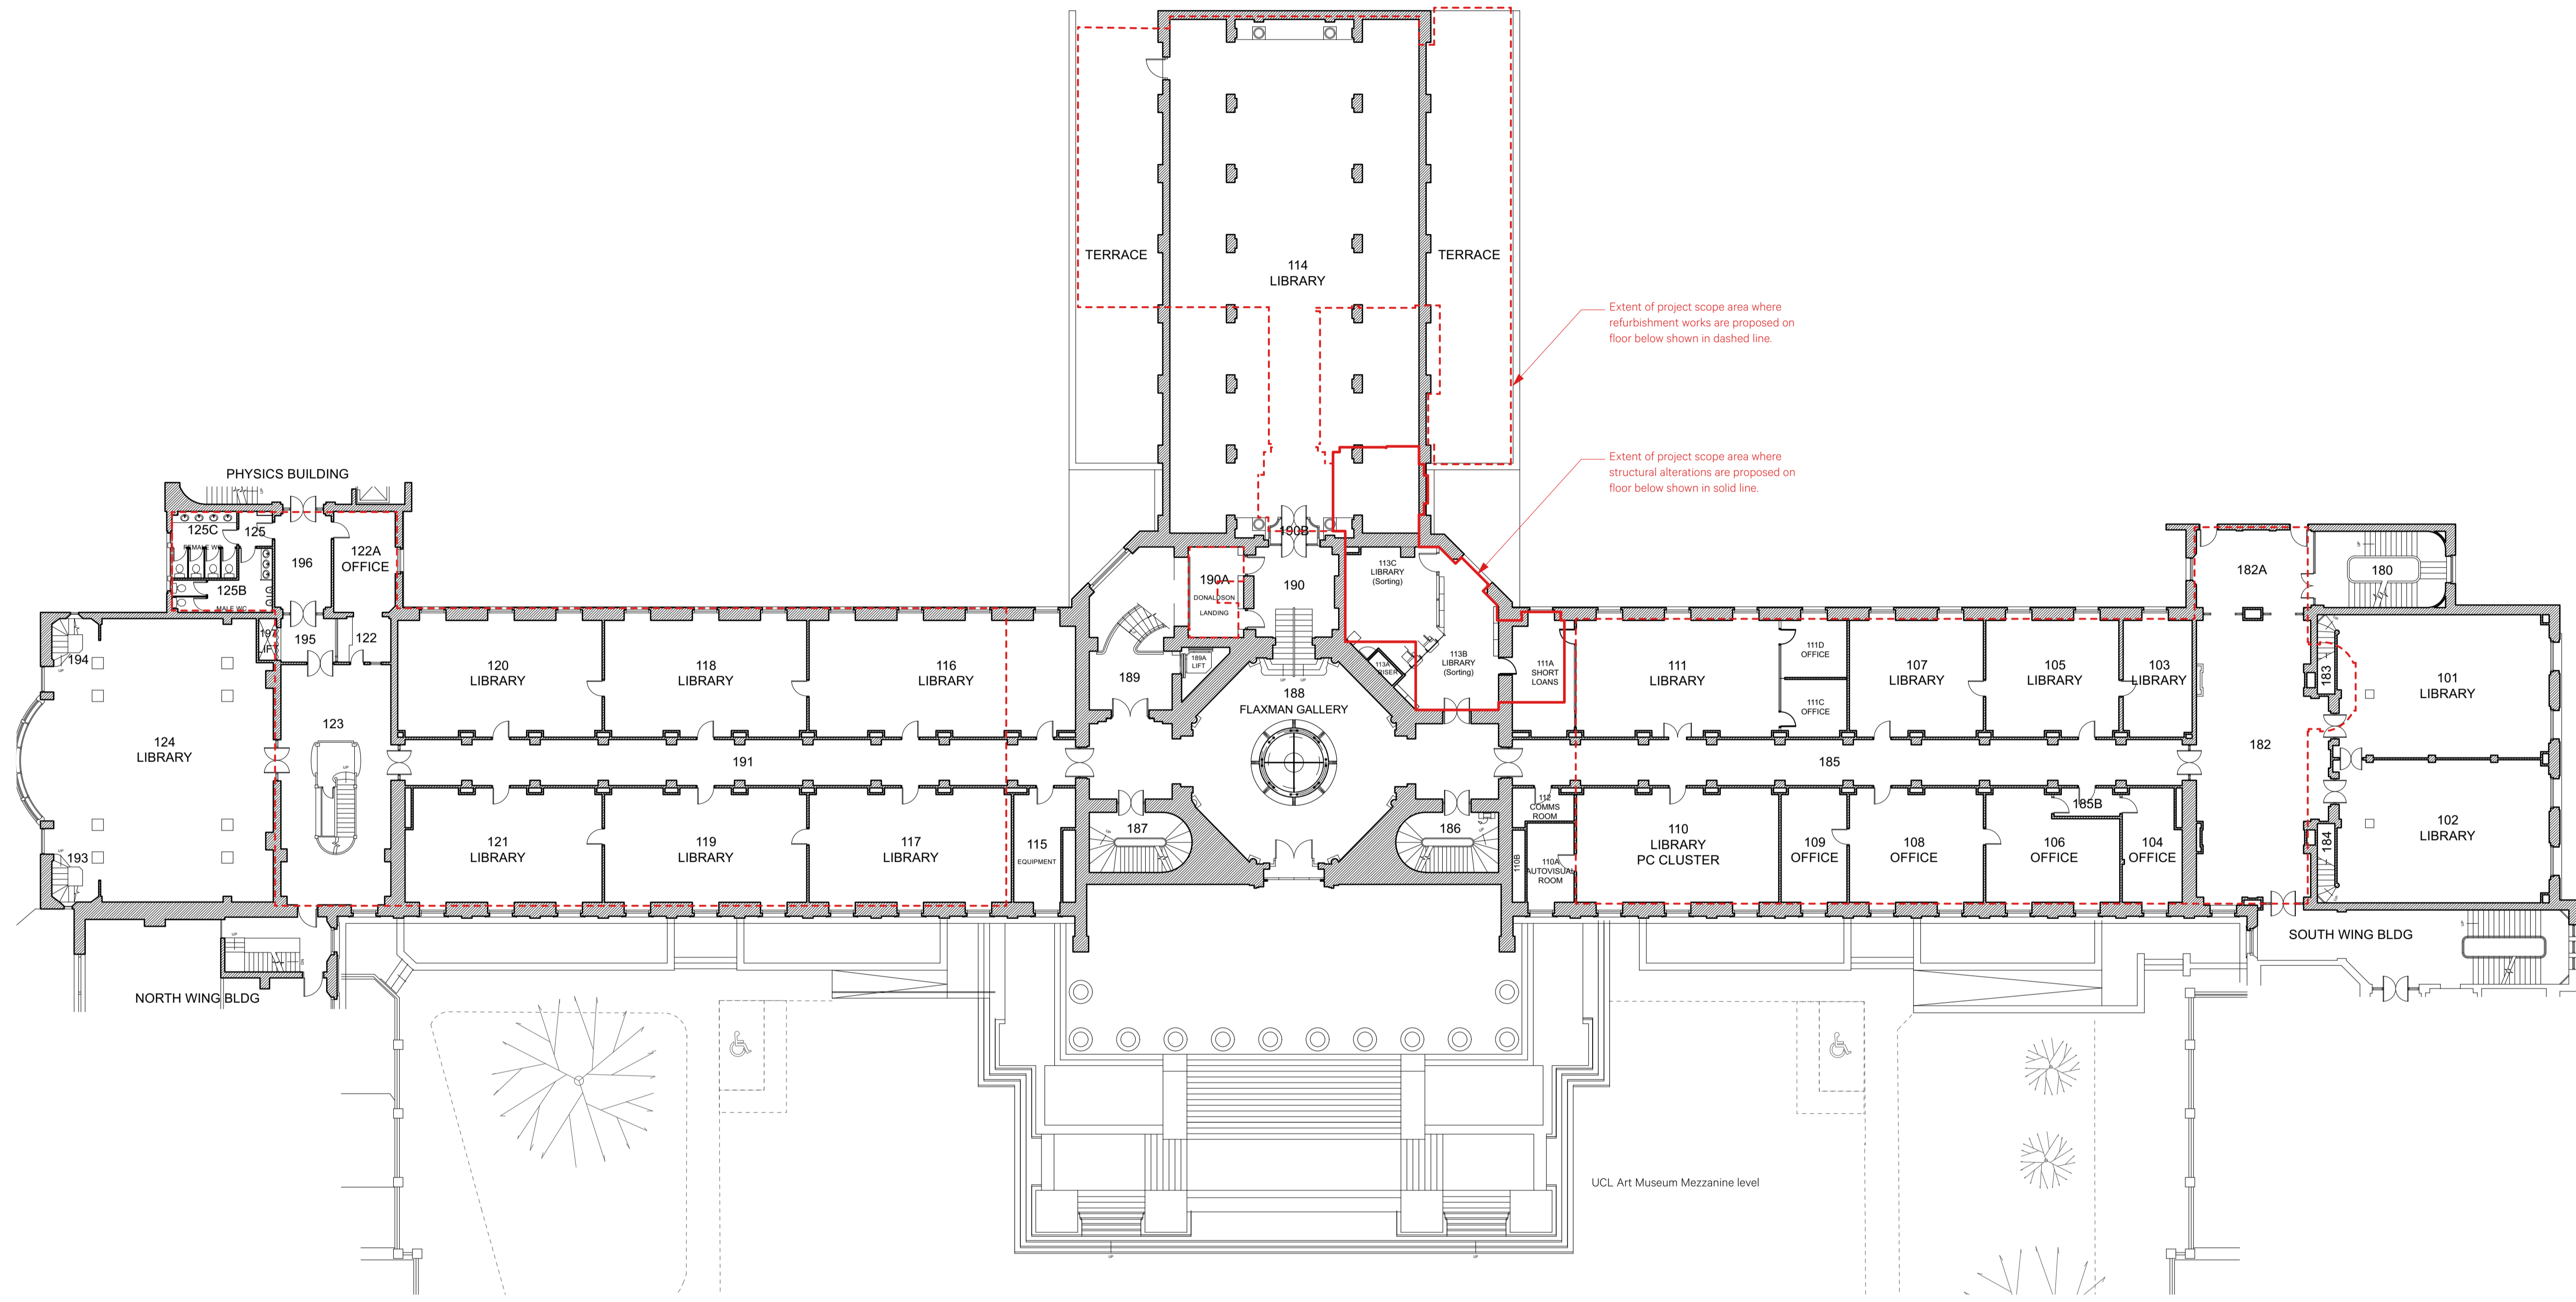

— Project Scope Area - Structural Alterations
 - - - Project Scope Area - Refurbishment Works

NO DIMENSIONS ARE TO BE SCALED FROM THIS DRAWING. THE CONTRACTOR/MANUFACTURER IS RESPONSIBLE FOR CHECKING ALL DIMENSIONS AND QUERING ANY DISCREPANCIES. THIS DRAWING IS THE PROPERTY OF BURWELL ARCHITECTS LTD. COPYRIGHT IS RESERVED BY THEM AND THE DRAWING IS ISSUED ON THE CONDITION THAT IT IS NOT COPIED, REPRODUCED, RETAINED OR DISCLOSED TO ANY UNAUTHORISED PERSON, EITHER WHOLLY OR IN PART, WITHOUT WRITTEN CONSENT.

Burwell Architects

Address:
 Unit 001 California Building
 Deals Gateway
 London SE13 7SB
 020 8305 6010
 info@burwellarchitects.com
 www.burwellarchitects.com

Client:
UCL

Project Title:
Wilkins Building

Sheet Title:
First Floor Plan - Existing

CAD File Name:
 980_CA_Plans.vrx

Checked By:	Project No:
SP	980

Drawn By:	Scale:
BC	1:200

Date:	Sheet No:
March 2024	980_G_1012

Revision:	
P3	