
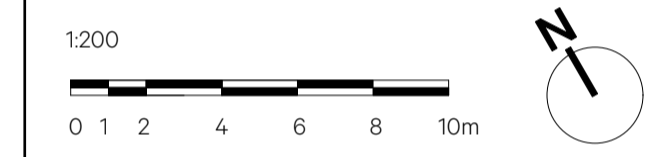


Date	Rev	By	Issue Notes
21.06.24	P2	YF	Stage 3 Issue
19.07.24	P3	CP	Planning Issue

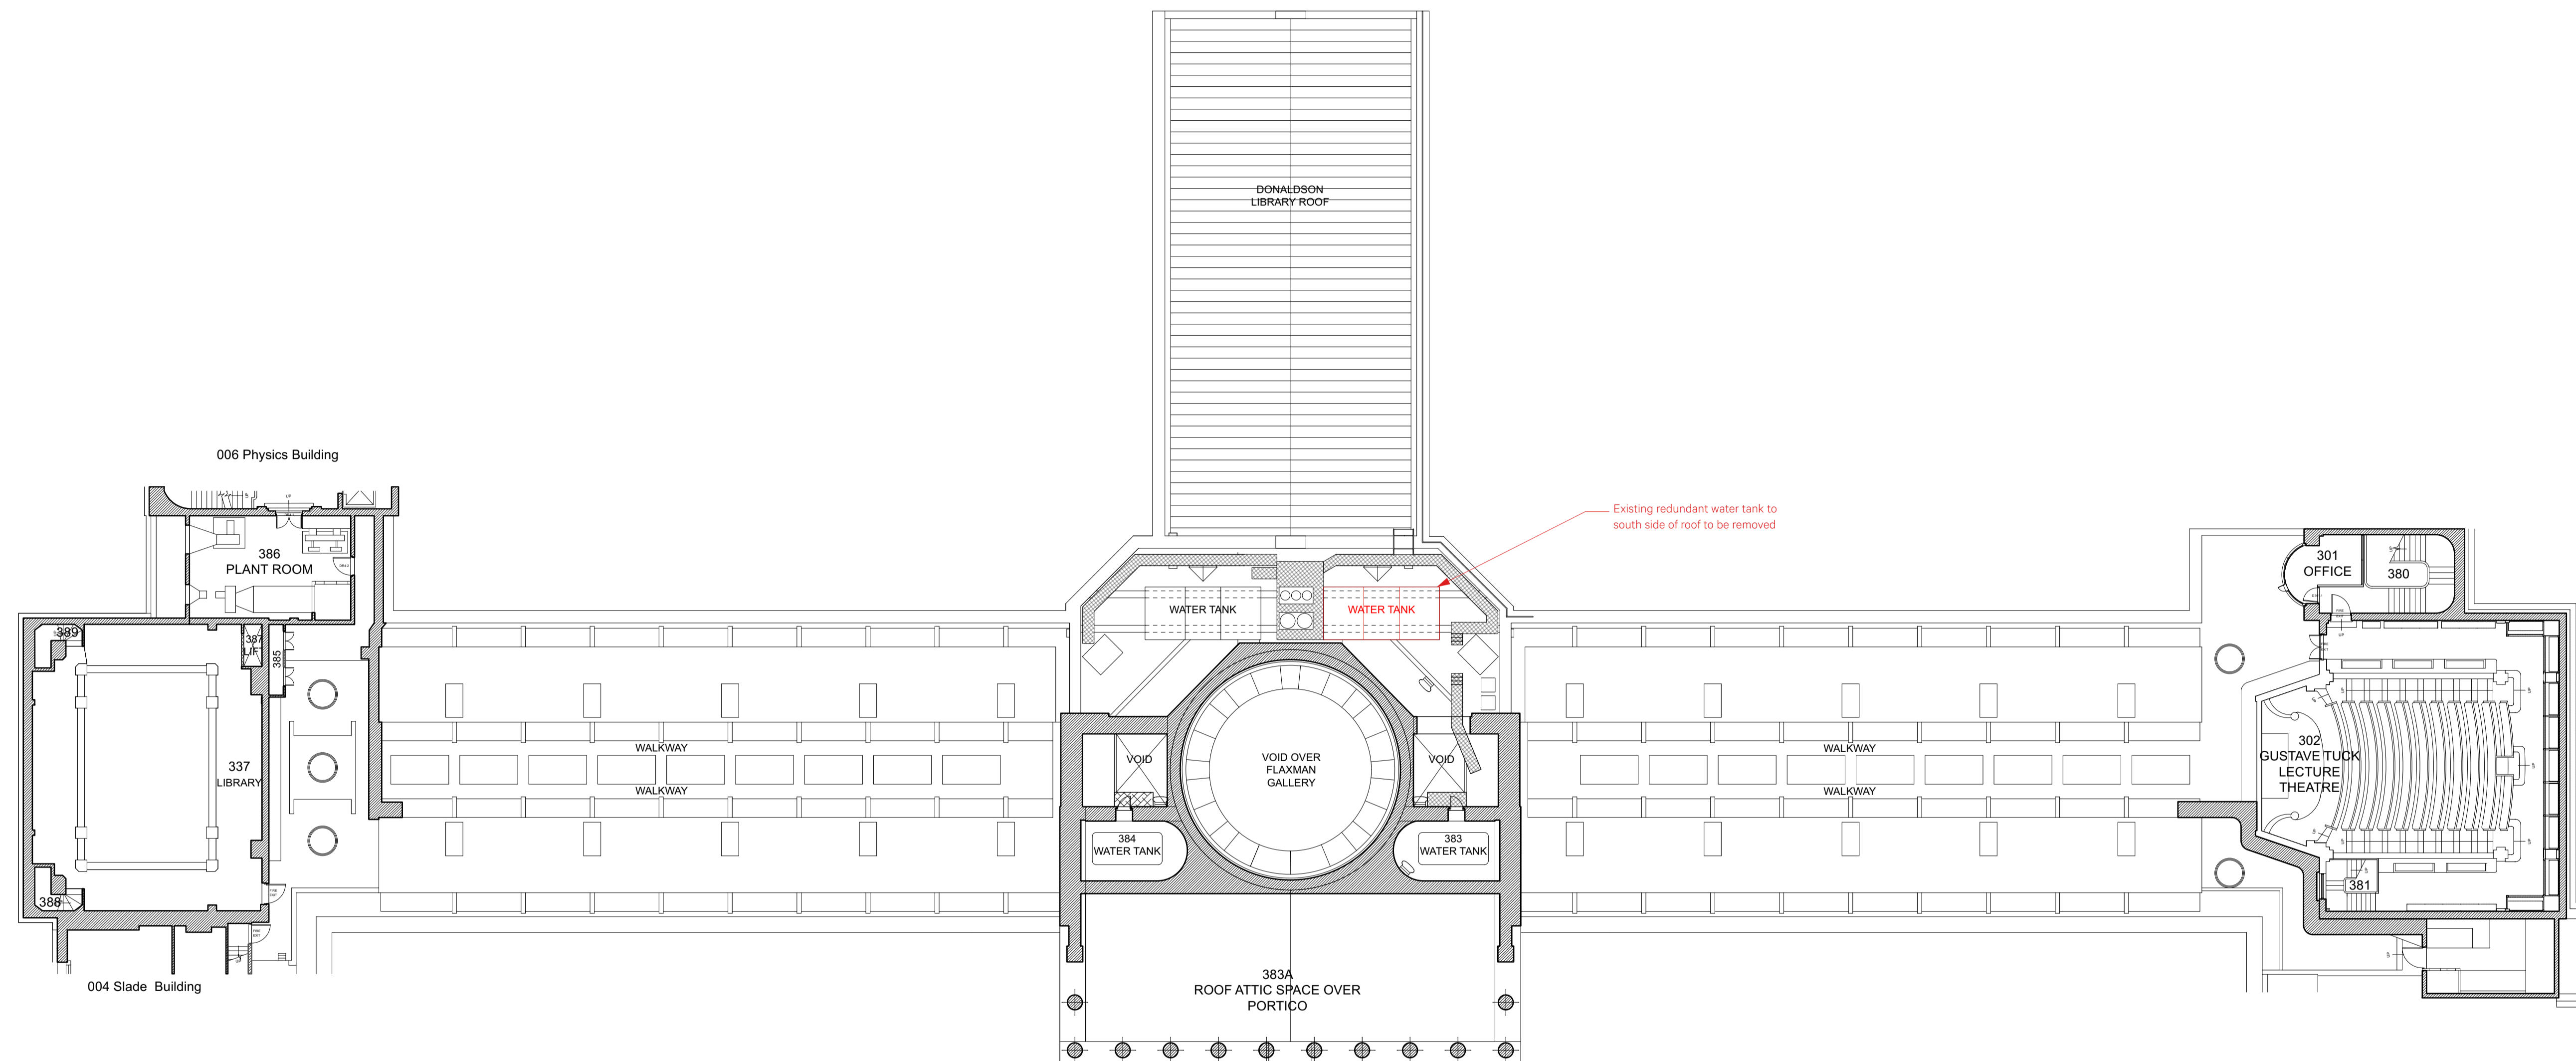

- Walls to be demolished
- ⤴ Doors to be removed
- Other Items to be removed
- ▨ Floors to be demolished

NO DIMENSIONS ARE TO BE SCALED FROM THIS DRAWING. THE CONTRACTOR/MANUFACTURER IS RESPONSIBLE FOR CHECKING ALL DIMENSIONS AND QUERING ANY DISCREPANCIES. THIS DRAWING IS THE PROPERTY OF BURWELL ARCHITECTS LTD. COPYRIGHT IS RESERVED BY THEM AND THE DRAWING IS ISSUED ON THE CONDITION THAT IT IS NOT COPIED, REPRODUCED, RETAINED OR DISCLOSED TO ANY UNAUTHORISED PERSON, EITHER WHOLLY OR IN PART, WITHOUT WRITTEN CONSENT.

**Burwell Architects**

Address:  
 Unit 0.01 California Building  
 Deals Gateway  
 London SE13 7SB  
 020 8305 6010  
 info@burwellarchitects.com  
 www.burwellarchitects.com

Client:  
**UCL**

Project Title:  
**Wilkins Building**

Sheet Title:  
**Roof Plan - Fabric Removal**

CAD File Name:  
 980\_GA\_Plans.vrx

Checked By	Project No.
SP	980

Drawn By	Scale
BC	1:200

Date	Sheet No.
March 2024	980_G_1053

Revision	
P3	