
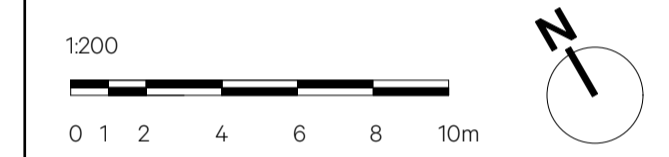


Date	Rev	By	Issue Notes
21.06.24	P2	YF	Stage 3 Issue
19.07.24	P3	CP	Planning Issue

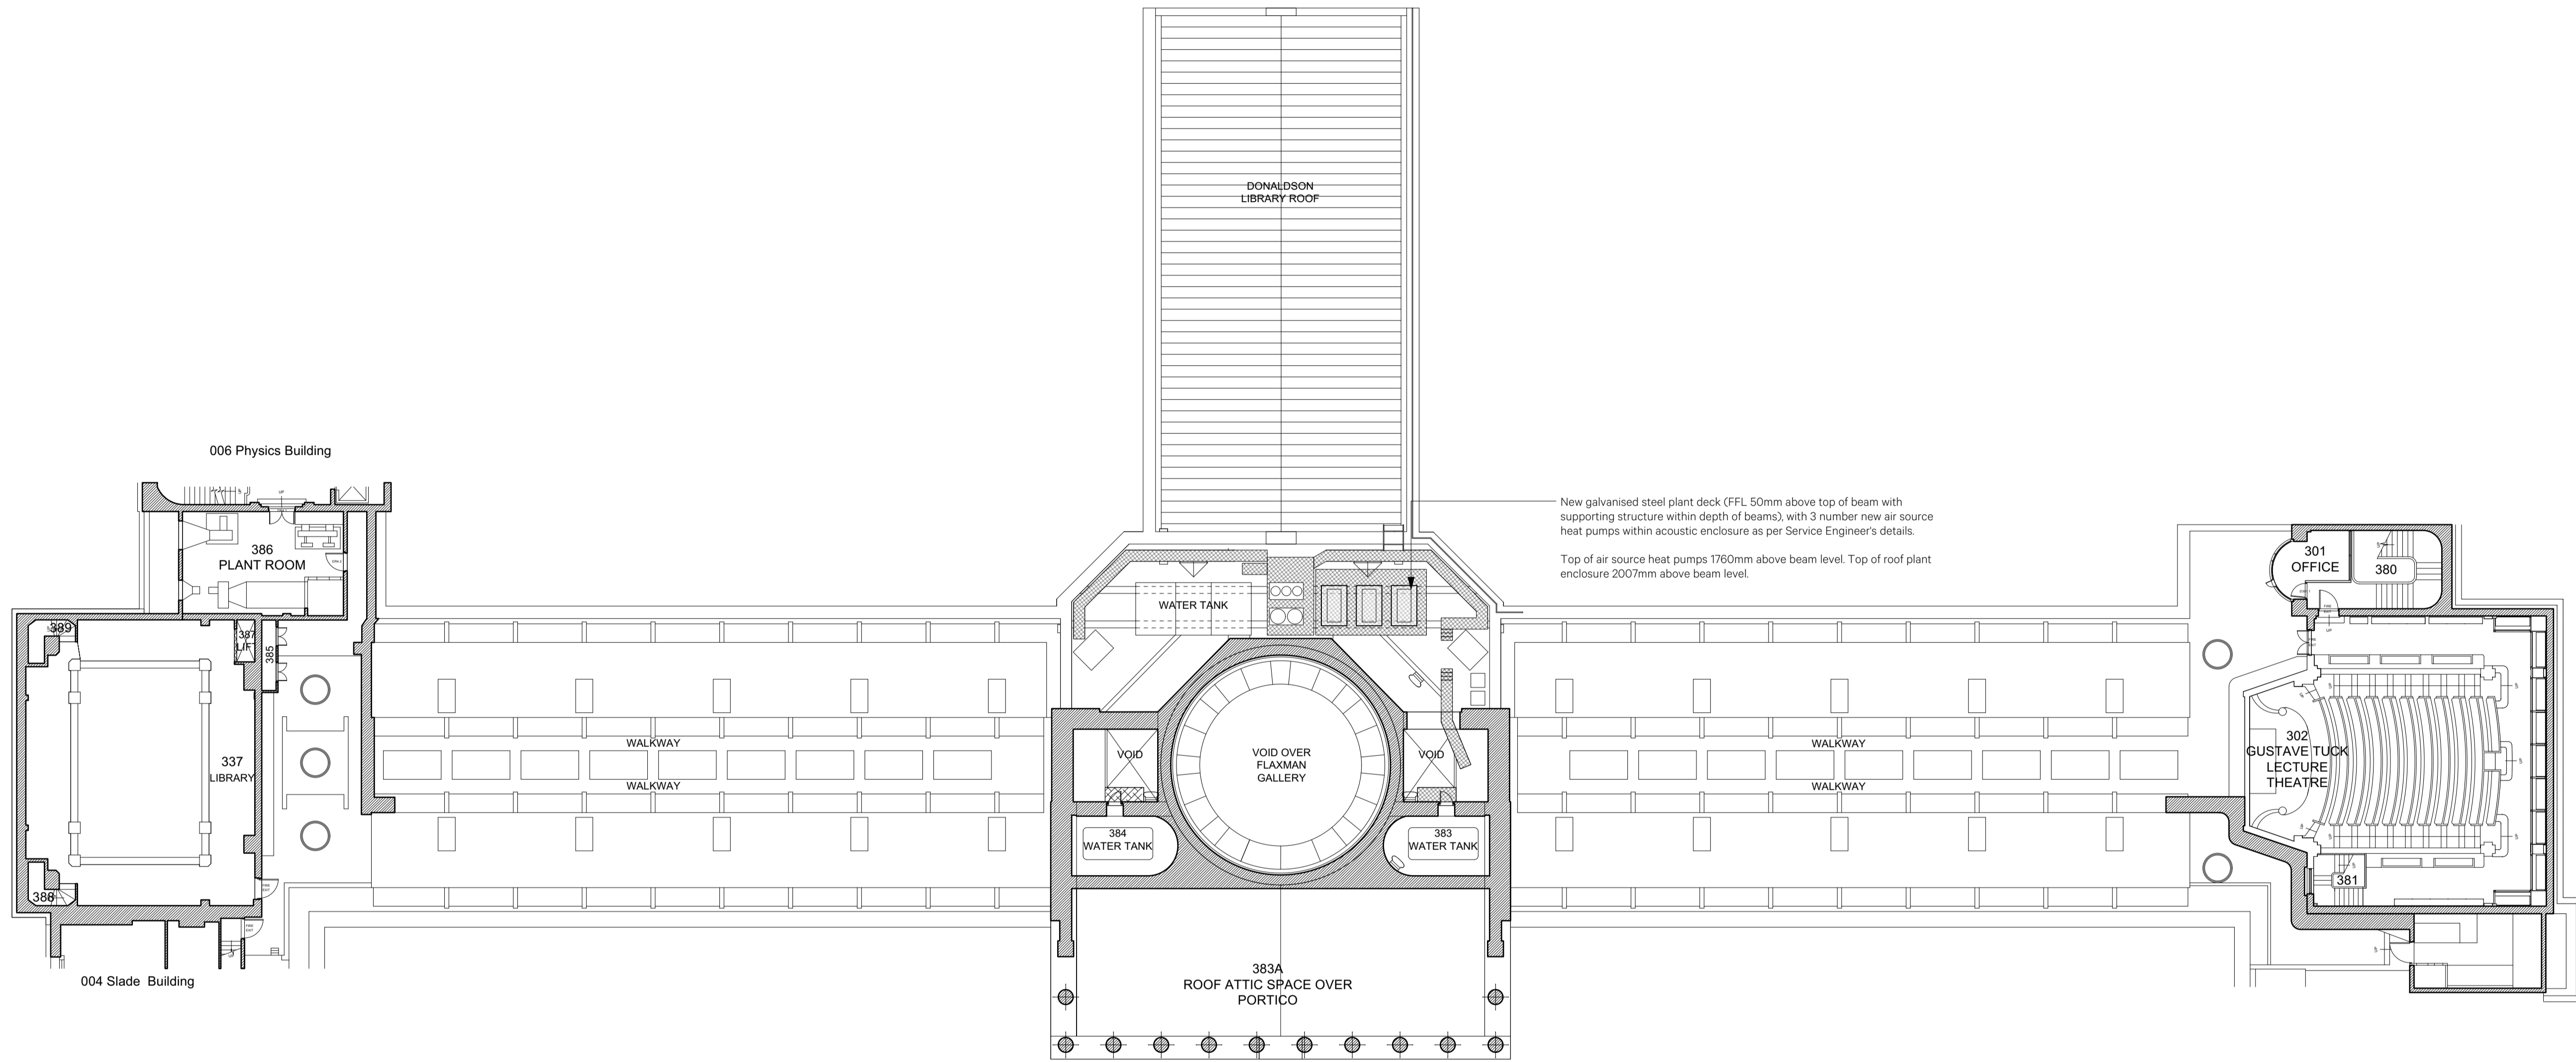

NO DIMENSIONS ARE TO BE SCALED FROM THIS DRAWING. THE CONTRACTOR/MANUFACTURER IS RESPONSIBLE FOR CHECKING ALL DIMENSIONS AND QUERING ANY DISCREPANCIES. THIS DRAWING IS THE PROPERTY OF BURWELL ARCHITECTS LTD. COPYRIGHT IS RESERVED BY THEM AND THE DRAWING IS ISSUED ON CONDITION THAT IT IS NOT COPIED, REPRODUCED, RETAINED OR DISCLOSED TO ANY UNAUTHORISED PERSON, EITHER WHOLLY OR IN PART, WITHOUT WRITTEN CONSENT.

Burwell Architects

Address
 Unit 0.01 California Building
 Deals Gateway
 London SE13 7SB
 020 8305 6010
 info@burwellarchitects.com
 www.burwellarchitects.com

Client
UCL

Project Title
Wilkins Building

Sheet Title
Roof Plan - Proposed

CAD File Name
 980_GA_Plans.vwx

Checked By	Project No
SP	980

Drawn By	Scale
BC	1:200

Date	Sheet No
March 2024	980_G_1063

Revision	
P3	