



Date	Rev	By	Issue Notes
21.06.24	P2	YF	Stage 3 Issue
19.07.24	P3	CP	Planning Issue

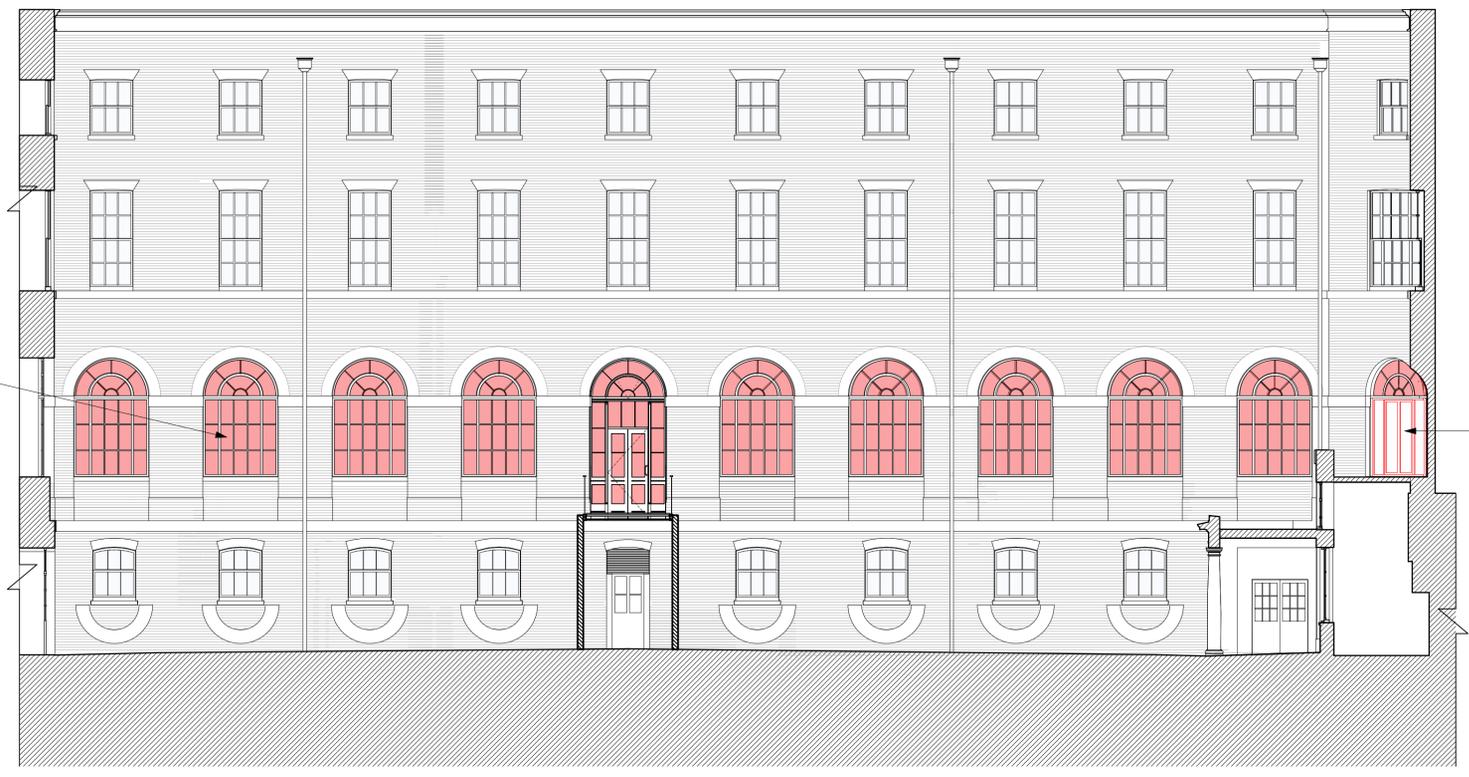

Existing Primary Glazing - to be replaced with Mono RT+ glass

Doors to be removed, window to be reinstated

Glazing to be replaced

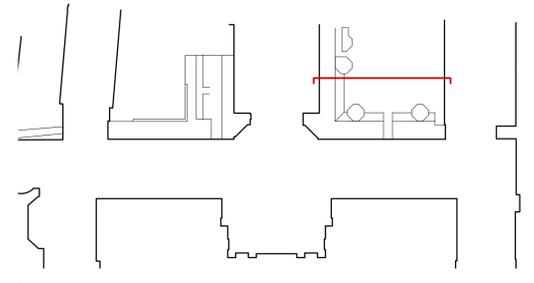

NO DIMENSIONS ARE TO BE SCALED FROM THIS DRAWING. THE CONTRACTOR/MANUFACTURER IS RESPONSIBLE FOR CHECKING ALL DIMENSIONS AND QUERING ANY DISCREPANCIES. THIS DRAWING IS THE PROPERTY OF BURWELL ARCHITECTS LTD. COPYRIGHT IS RESERVED BY THEM AND THE DRAWING IS ISSUED ON THE CONDITION THAT IT IS NOT COPIED, REPRODUCED, RETAINED OR DISCLOSED TO ANY UNAUTHORISED PERSON, EITHER WHOLLY OR IN PART, WITHOUT WRITTEN CONSENT.

**Burwell Architects**

Address  
 Unit 0.01 California Building  
 Deals Gateway  
 London SE13 7SB  
 020 8305 6010  
 info@burwellarchitects.com  
 www.burwellarchitects.com

Client  
 UCL

Project Title  
 Wilkins Building

Sheet Title  
 Wilkins South Wing - East Elevation  
 Fabric Removal

CAD File Name  
 980-G-1100-Elevations.vwx

Checked By  
 CP

Project No.  
 980

Drawn By  
 MM

Scale  
 1:100 @ A1

Date  
 16/05/2024

Sheet No.  
 980\_G\_1113

Revision  
 P3