



Proposed Lower Ground Floor Plan

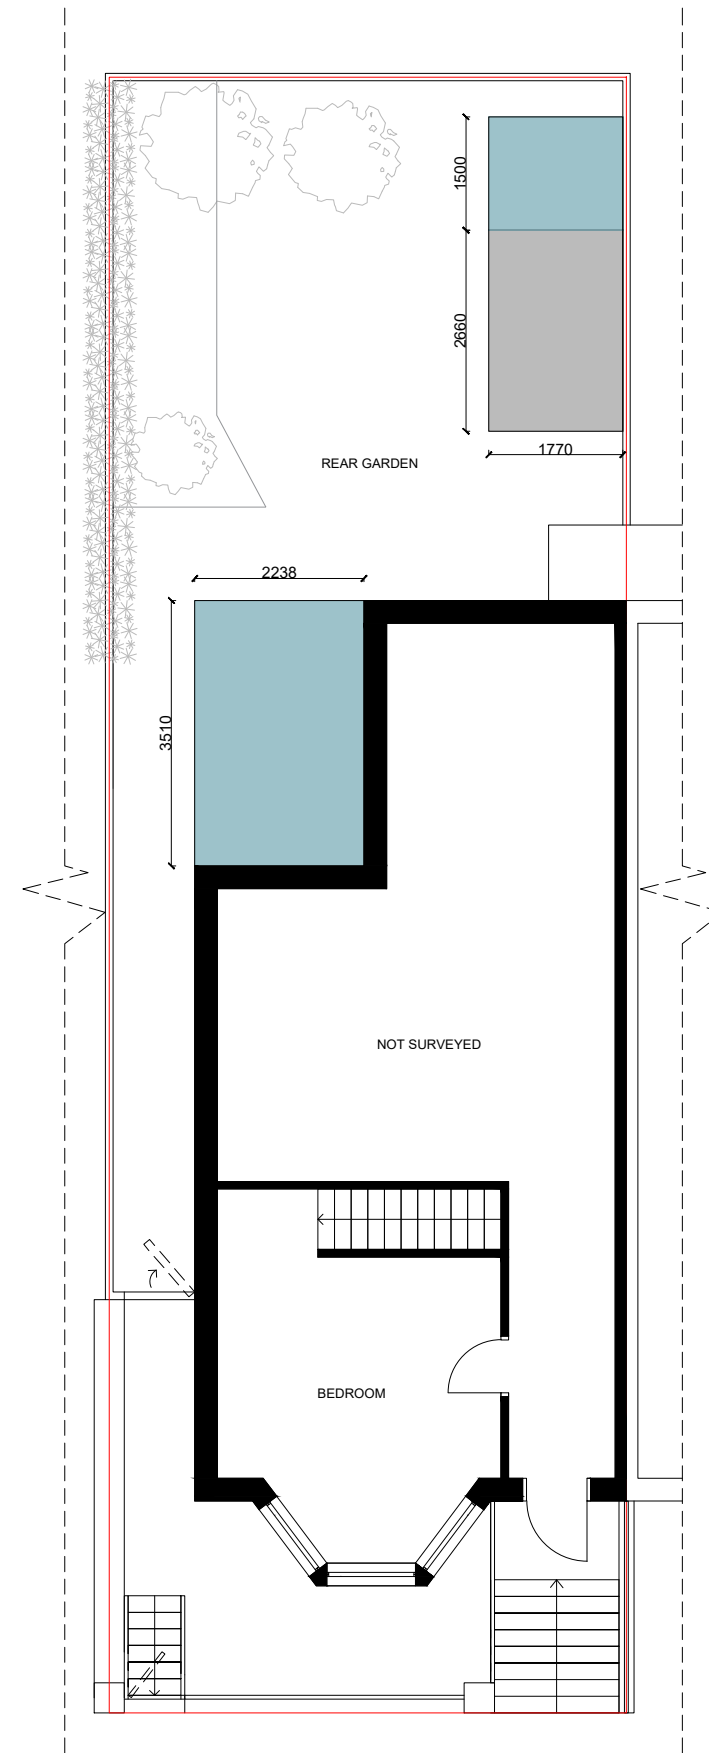

Proposed Ground Floor Plan

Any dimensions shown should be checked on site and discrepancies reported to the Architect prior to construction. Designs are not coordinated with engineer projects. Do not scale for construction purposes.

 

Existing Proposed

Drawing Name
Proposed Plans

Project Address
62 Messina Avenue, London NW6 4LE

Drawing No.
**62MessinaAvenue_
ProposedPlans_V3**

Scale
1/100 at A3

Designer
BB

Date
18.07.2024

Drawing No.
05

Revision
V3



Planning By Design Ltd
www.planning-by-design.co.uk
hello@planning-by-design.co.uk