



Existing Lower Ground Floor Plan

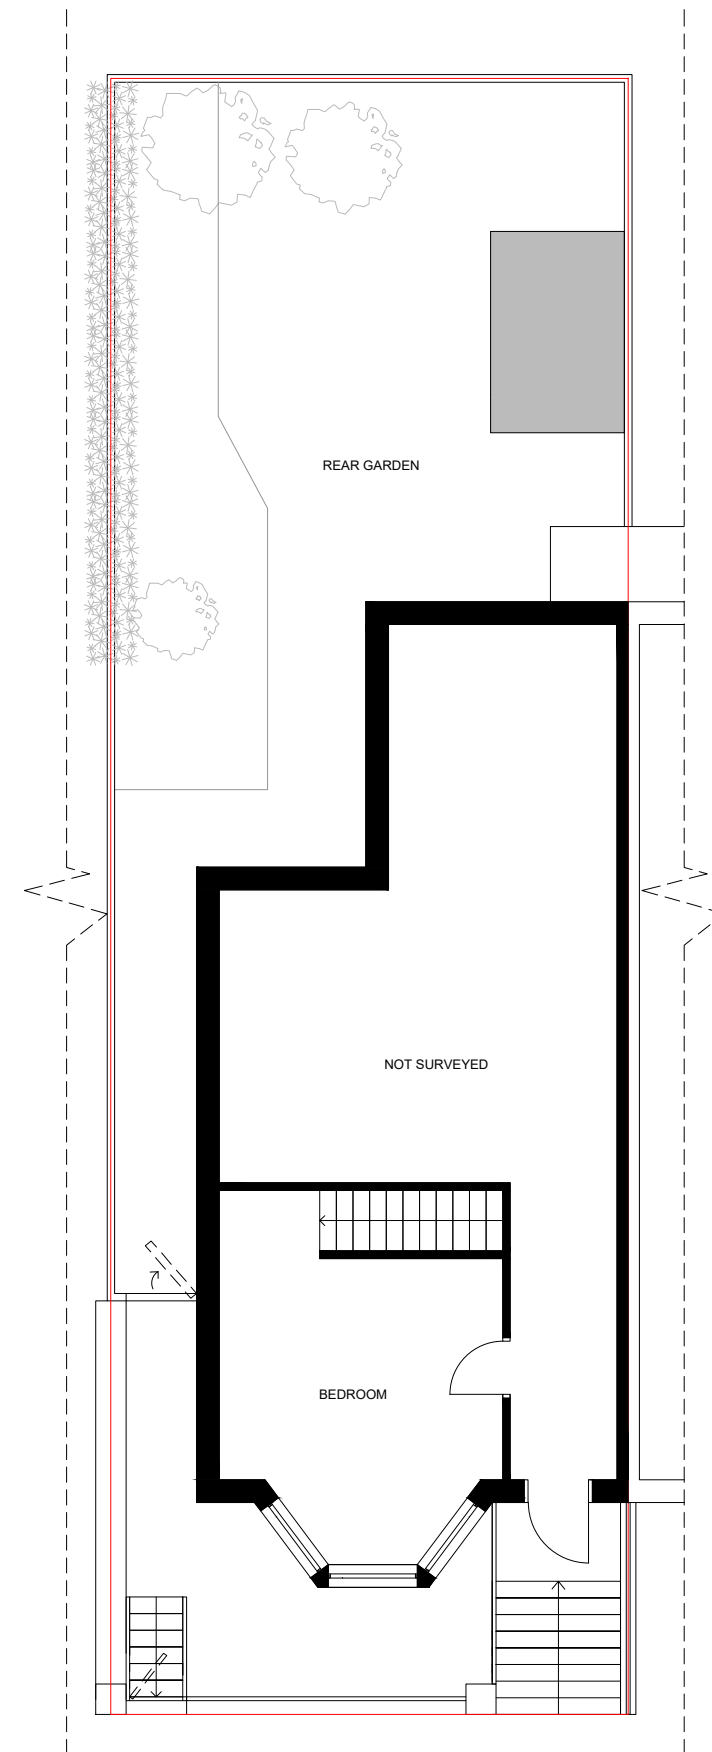

Existing Ground Floor Plan

Any dimensions shown should be checked on site and discrepancies reported to the Architect prior to construction. Designs are not coordinated with engineer projects. Do not scale for construction purposes.

 

Existing Proposed

Drawing Name
Existing Plans

Project Address
62 Messina Avenue, London NW6 4LE

Drawing No.
62MessinaAvenue_ExistingPlans_V3

Scale 1/100 at A3	Drawing No. 01
Designer BB	Revision V3
Date 18.07.2024	



Planning By Design Ltd
www.planning-by-design.co.uk
hello@planning-by-design.co.uk