


01
006

EXISTING ROOF PLAN 1:50 @ A1

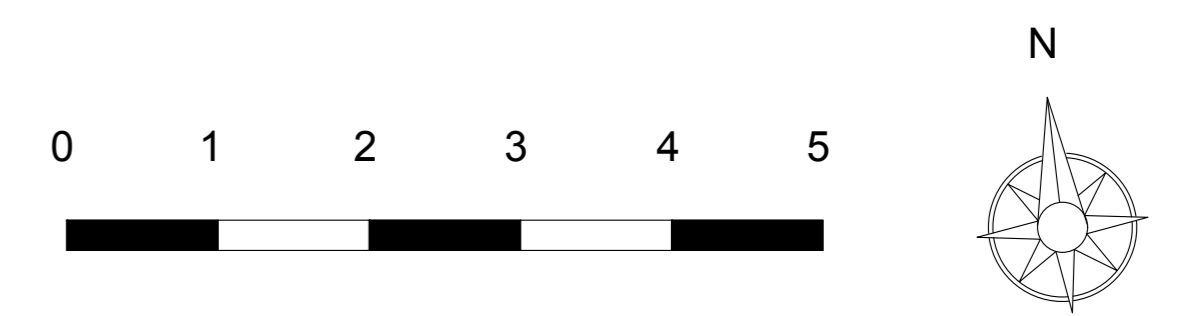

SAAWorkshop

| Project Title | Drawing Number | Date | Drawn | Rev | Rev Date | Description | Rev | Rev Date | Description |
|-------------------------------------|-------------------|-----------------------|------------------|-----|----------|-------------|-----|----------|-------------|
| 9 MONTELIER GROVE | 006 | JUL 24 | SA | | | | | | |
| Drawing Title EXISTING ROOF PLAN | Format A1 / A3 | Scale 1:50 / 1:100 | Checked SA | | | | | | |
| Project Reference 025 | Revision - | Status CONCEPT | Authorised SA | | | | | | |

Huckletree, Soho, London, W1F 0JL