




01
007 EXISTING FRONT AND REAR ELEVATIONS 1:50 @ A1

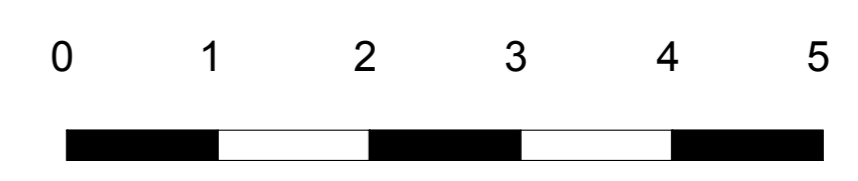

01
007 EXISTING FRONT AND REAR ELEVATIONS 1:50 @ A1



SAAWorkshop

Huckletree, Soho, London, W1F 0JL

Project Title 9 MONTELIER GROVE	Drawing Number 007	Date JUL 24	Drawn SA	Rev	Rev Date	Description	Rev	Rev Date	Description
Drawing Title EXISTING FRONT AND REAR ELEVATIONS	Format A1 / A3	Scale 1:50 / 1:100	Checked SA						
Project Reference 025	Revision -	Status CONCEPT	Authorised SA						