
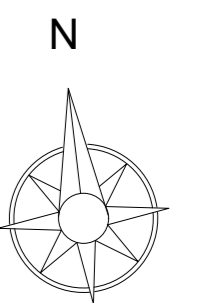


01
013

PROPOSED SECOND FLOOR PLAN 1:50 @ A1

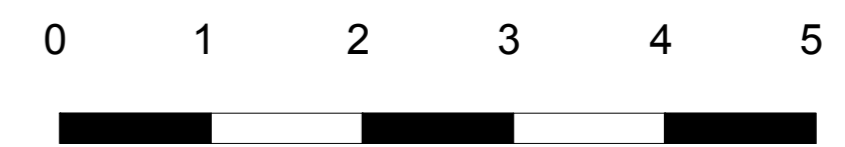

SAAWorkshop

Huckletree, Soho, London, W1F 0JL

Project Title	Drawing Number	Date	Drawn	Rev	Rev Date	Description	Rev	Rev Date	Description
9 MONTPELIER GROVE	013	JUL 24	SA						
Drawing Title PROPOSED SECOND FLOOR PLAN	Format A1 / A3	Scale 1:50 / 1:100	Checked SA						
Project Reference 025	Revision -	Status CONCEPT	Authorised SA						