
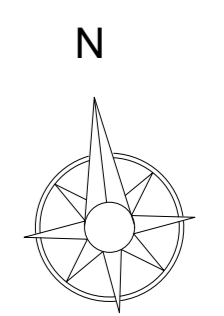


01  
015

PROPOSED ROOF PLAN 1:50 @ A1

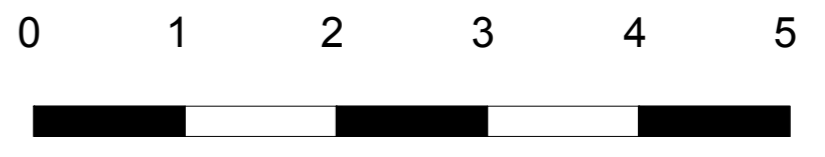

**SAAWorkshop**

Project Title	Drawing Number	Date	Drawn	Rev	Rev Date	Description	Rev	Rev Date	Description
9 MONTPELIER GROVE	015	JUL 24	SA						
Drawing Title PROPOSED ROOF PLAN	Format A1 / A3	Scale 1:50 / 1:100	Checked SA						
Project Reference 025	Revision -	Status CONCEPT	Authorised SA						

Huckletree, Soho, London, W1F 0JL