



01  
000

LOCATION PLAN 1:500 @ A1

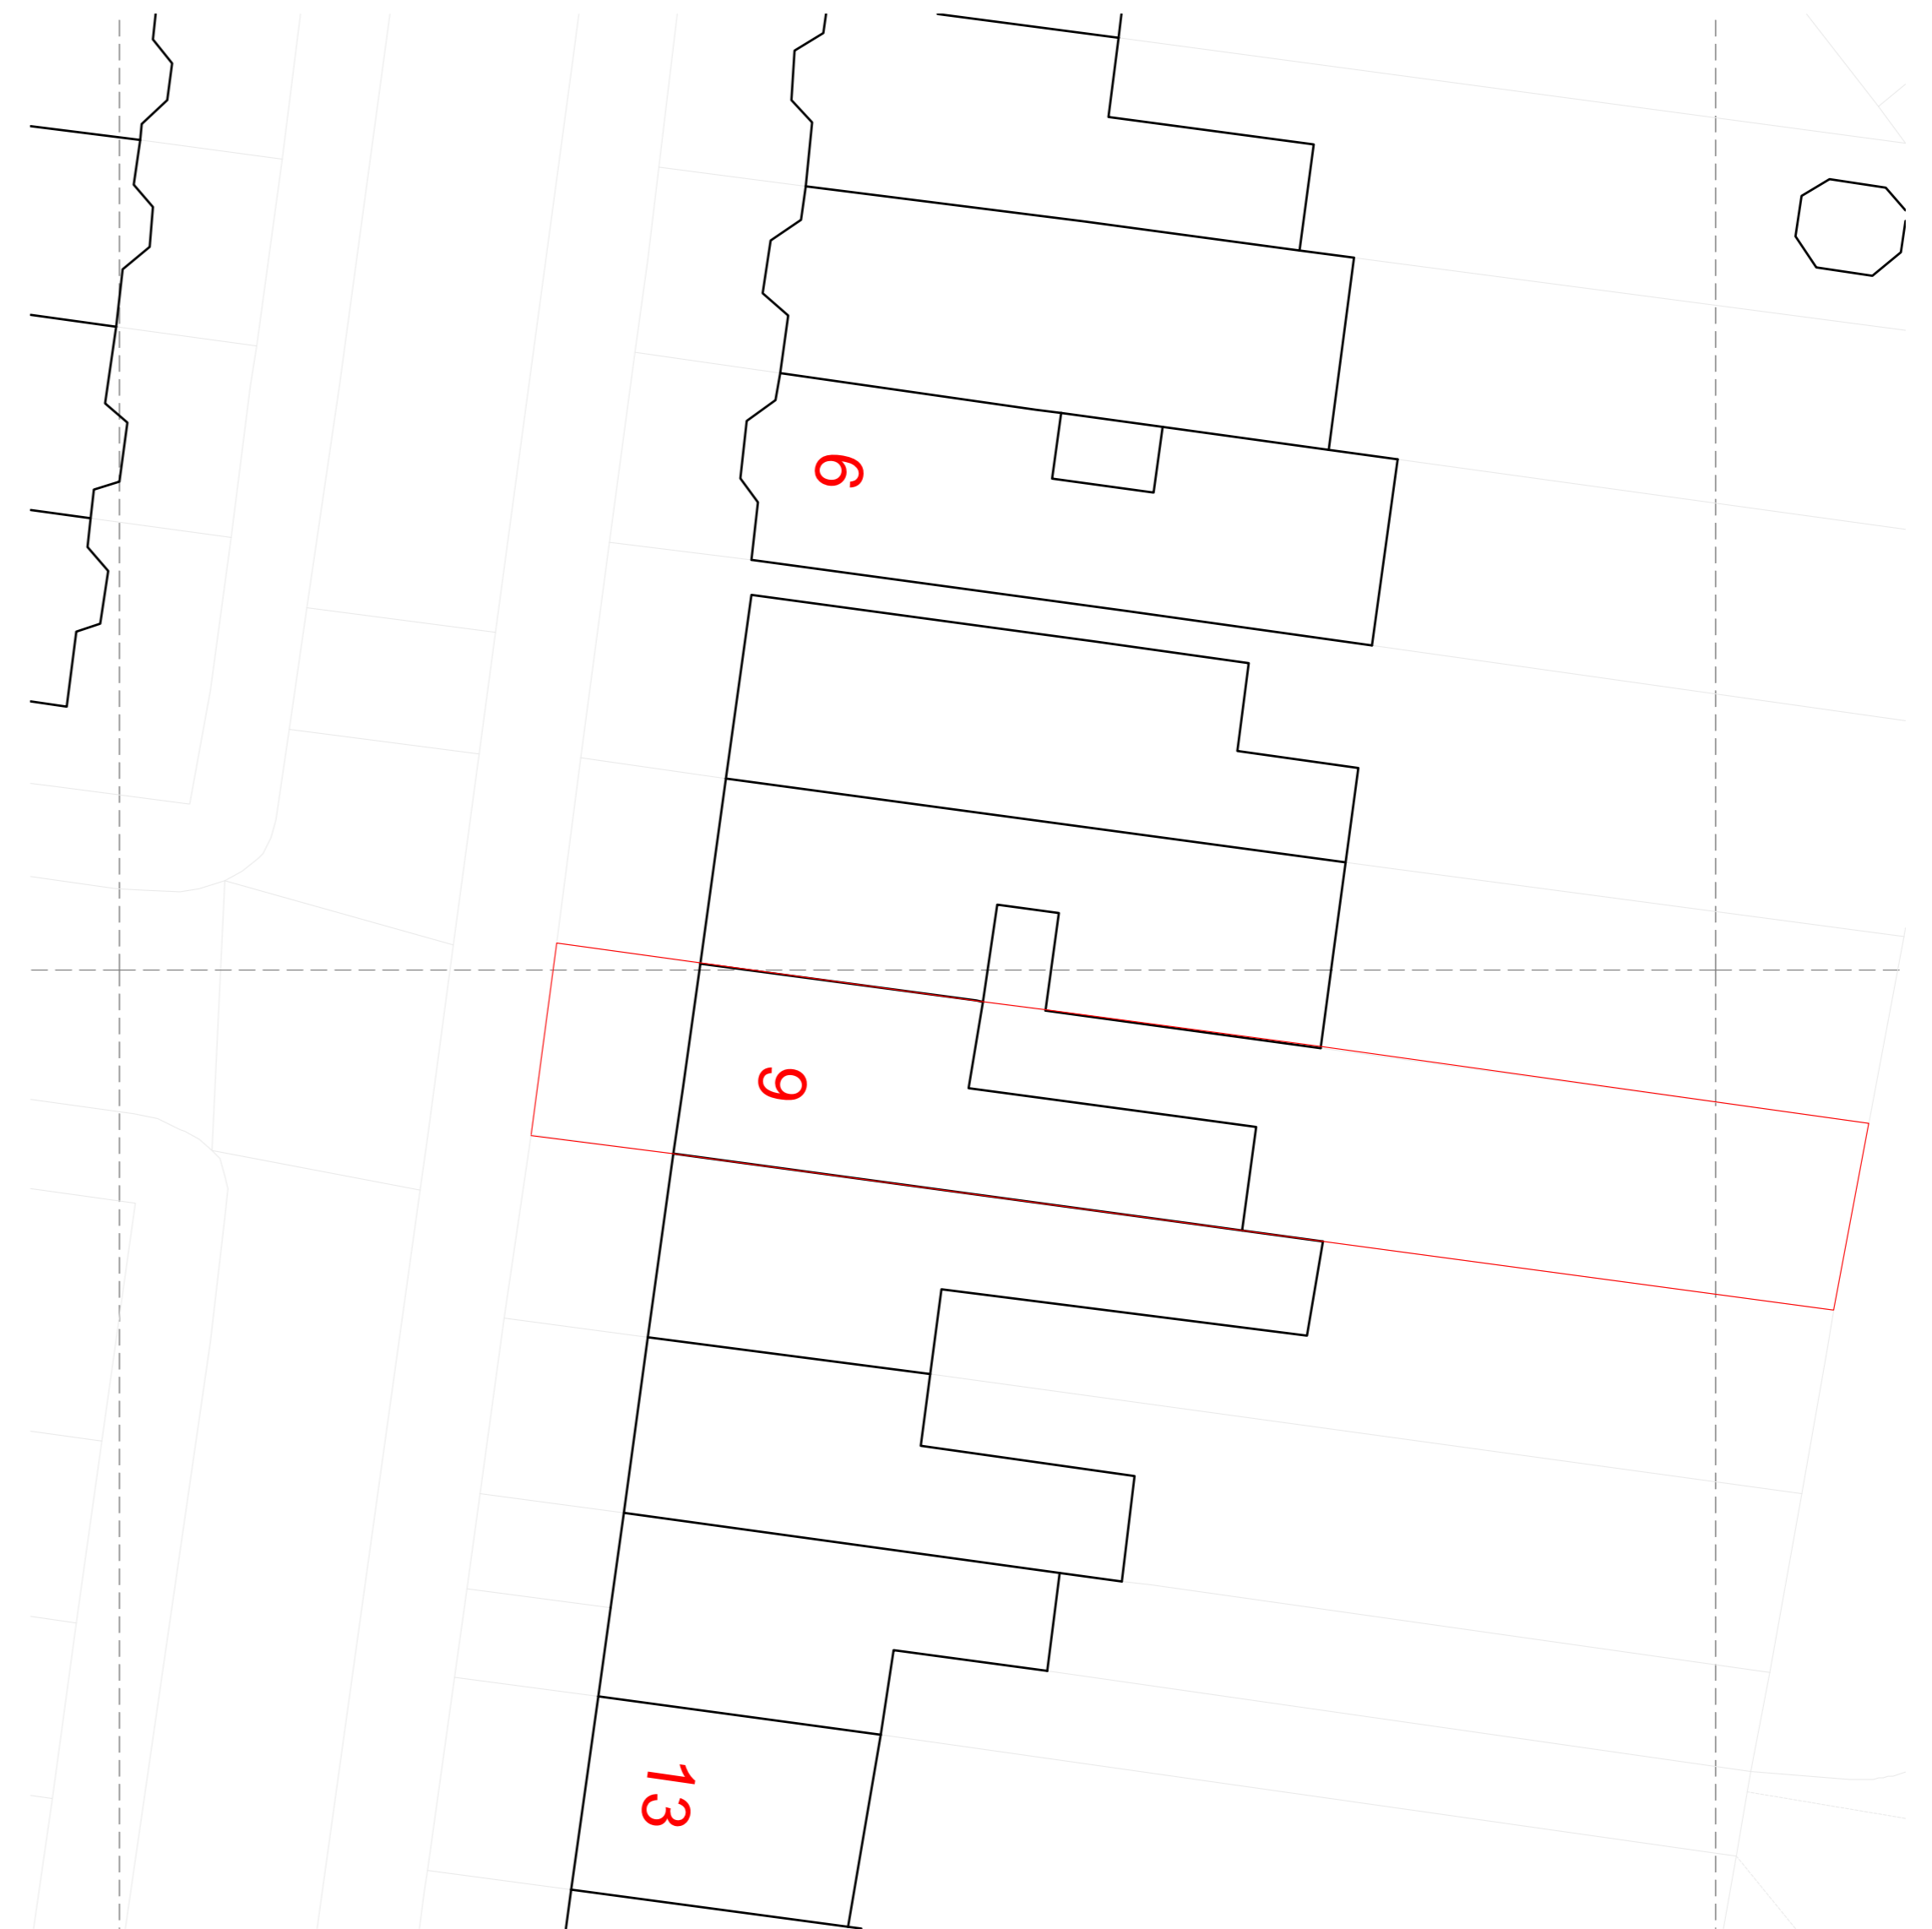

02  
000

SITE PLAN 1:200 @ A1

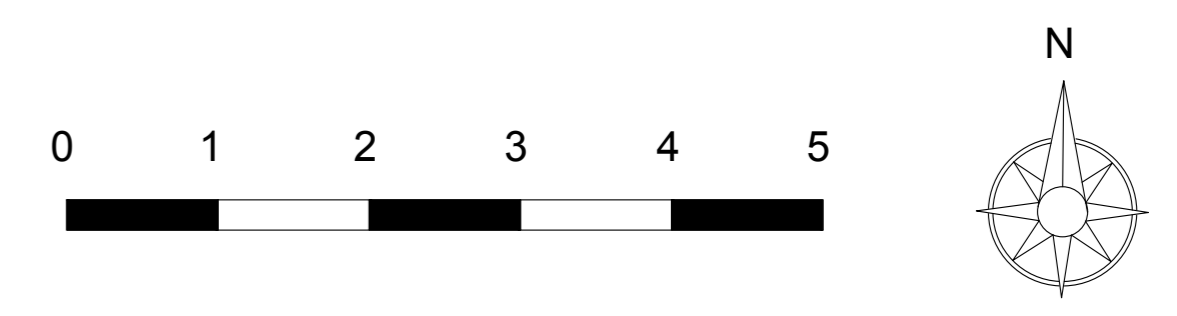

**SAAWorkshop**

Huckletree, Soho, London, W1F 0JL

<b>Project Title</b> 9 MONTELIER GROVE	<b>Drawing Number</b> 000	<b>Date</b> JUL 24	<b>Drawn</b> SA	<b>Rev</b>	<b>Rev Date</b>	<b>Description</b>	<b>Rev</b>	<b>Rev Date</b>	<b>Description</b>
<b>Drawing Title</b> SITE LOCATION PLAN	<b>Format</b> A1 / A3	<b>Scale</b> 1:500 / 1:200	<b>Checked</b> SA						
<b>Project Reference</b> 025	<b>Revision</b> -	<b>Status</b> CONCEPT	<b>Authorised</b> SA						