



Site Plan

scale 1 : 500

Graphic Scale: 20mm = 10m

 


0 10 20 30 40

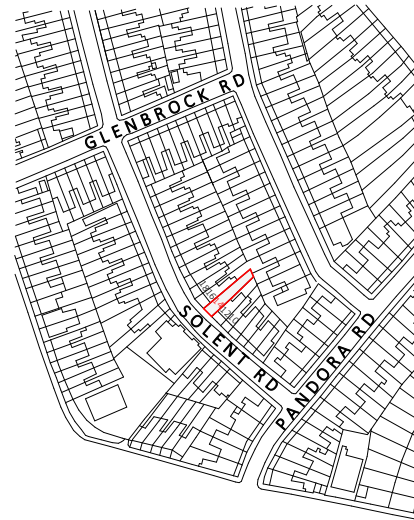


Site Location Plan

scale 1 : 1250

Graphic Scale: 20mm = 25m

 

0 25 50 75 100

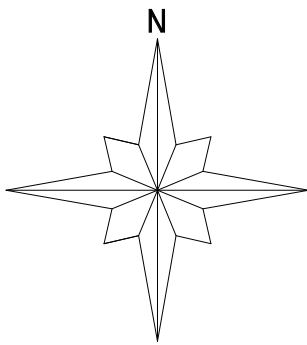

**TOTAL AREA OF THE SITE =
132.59m²**

PROJECT TITLE

14 Solent Rd

14 Solent Rd, London, NW6 1TU

DRAWING TITLE

Site & Location Plan

Fabian
Architects

Make
Architects & Interior Studio

8th Floor, Protea Hotel North Wharf, 1 Lower Bree Str, Cape Town, 8001
(t) +27 (0)21 419 7501 / 418 9500 | (f) +27 (0)21 419 4884 | (w) www.fabian.co.za

ISSUED FOR PURPOSES OF

Council Approval

DRAWING SCALE

As indicated

DRAWN

FJ

DRAWING NUMBER

1759 - AD-1000

REV #

A