
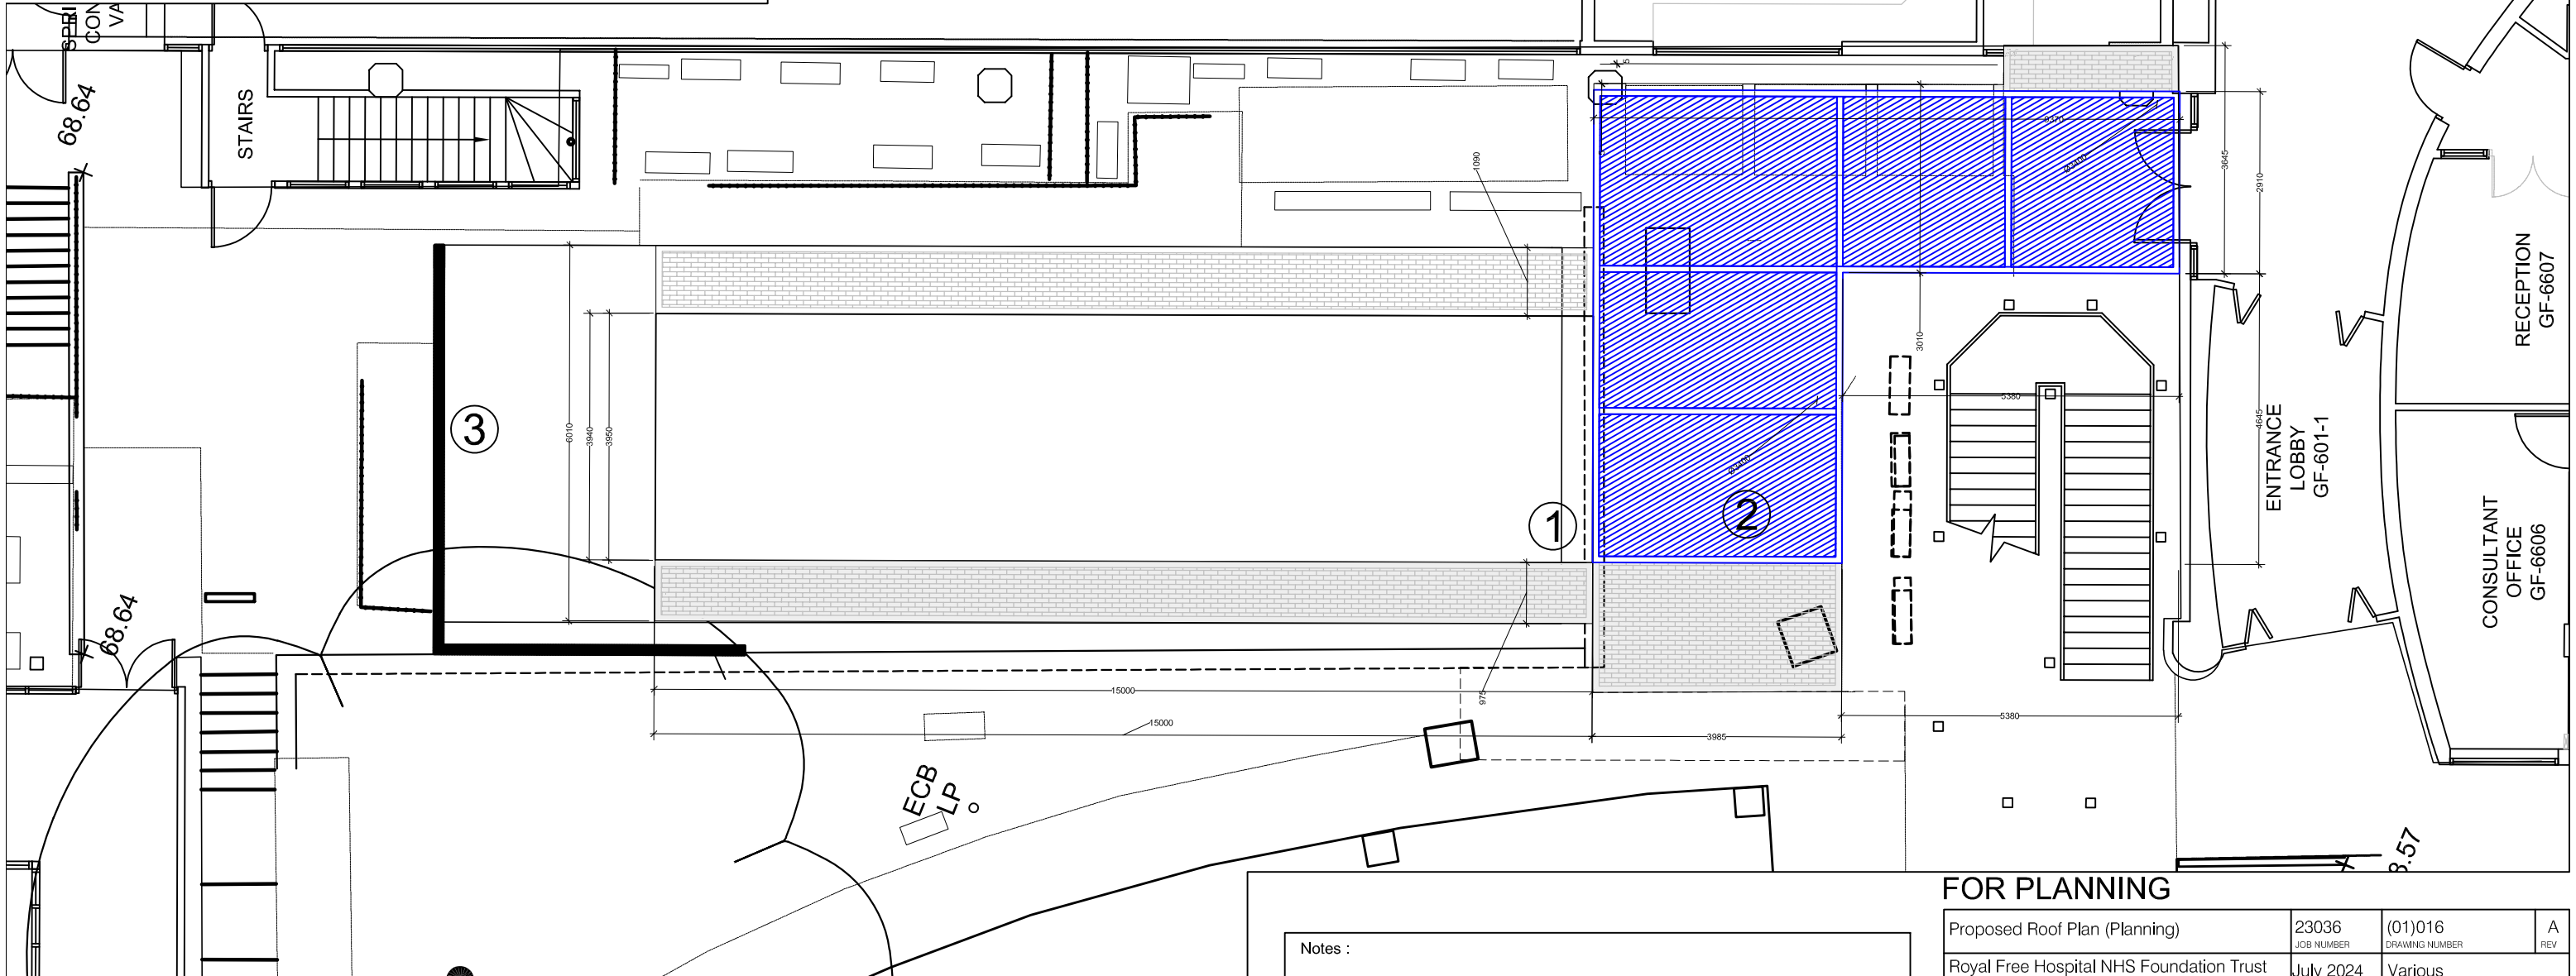


- ① Lamboo unit
- ② Canopy: 'specific details of canopy proposed to be approved via planning condition in due course'
- ③ Acoustic screens. Material, colour & dimensions to be confirmed

THIS DRAWING IS PROTECTED BY COPYRIGHT - FIGURED DIMENSIONS ONLY TO BE TAKEN FROM THIS DRAWING. DIMENSIONS TO BE CHECKED ON SITE AND ANY DISCREPANCIES REPORTED TO THE ARCHITECT IMMEDIATELY.

PURPOSE OF ISSUE: (I)Info/Comment (S)Sign Off (P)Planning (B)Building Control (T)Tender (C)Construction (F)Final Revision

Rev	Rev Date	Revision Description	Drawn/Checked	Purpose of Issue
/	12/07/2024	Planning issue	FY	P
A	17/07/2024	Planning issue (revised to include acoustic screens once confirmed Lamboo cannot include acoustic measurements as part of their package)	FY	P

 

01 Proposed Plan (Planning)
(01)014 1:200 @ A3

Notes :

- This drawing is based upon Survey drawing Maltby Surveys Ltd Drawings: 23253-100, 23253-200 & 23253-300 dated October 2023
- All levels refer to FFL levels
- This drawing is to be read in conjunction with the following - Str Eng drawings and M&E drawings

FOR PLANNING

Proposed Roof Plan (Planning)	23036	(01)016	A
Royal Free Hospital NHS Foundation Trust CRF NIHR	JULY 2024	Various	
	DATE	SCALE	

Ansell & Bailey Ltd Chartered Architects 99-101 Farringdon Road London EC1R 3BN 020 7387 0141 architects@ansellandbailey.com

ANSELL + BAILEY