


4664

ALL DIMENSIONS AND TOLERANCES SHOWN SHOULD BE CHECKED AND CONFIRMED BY THE CLIENT PRIOR TO MANUFACTURE OR CONSTRUCTION.

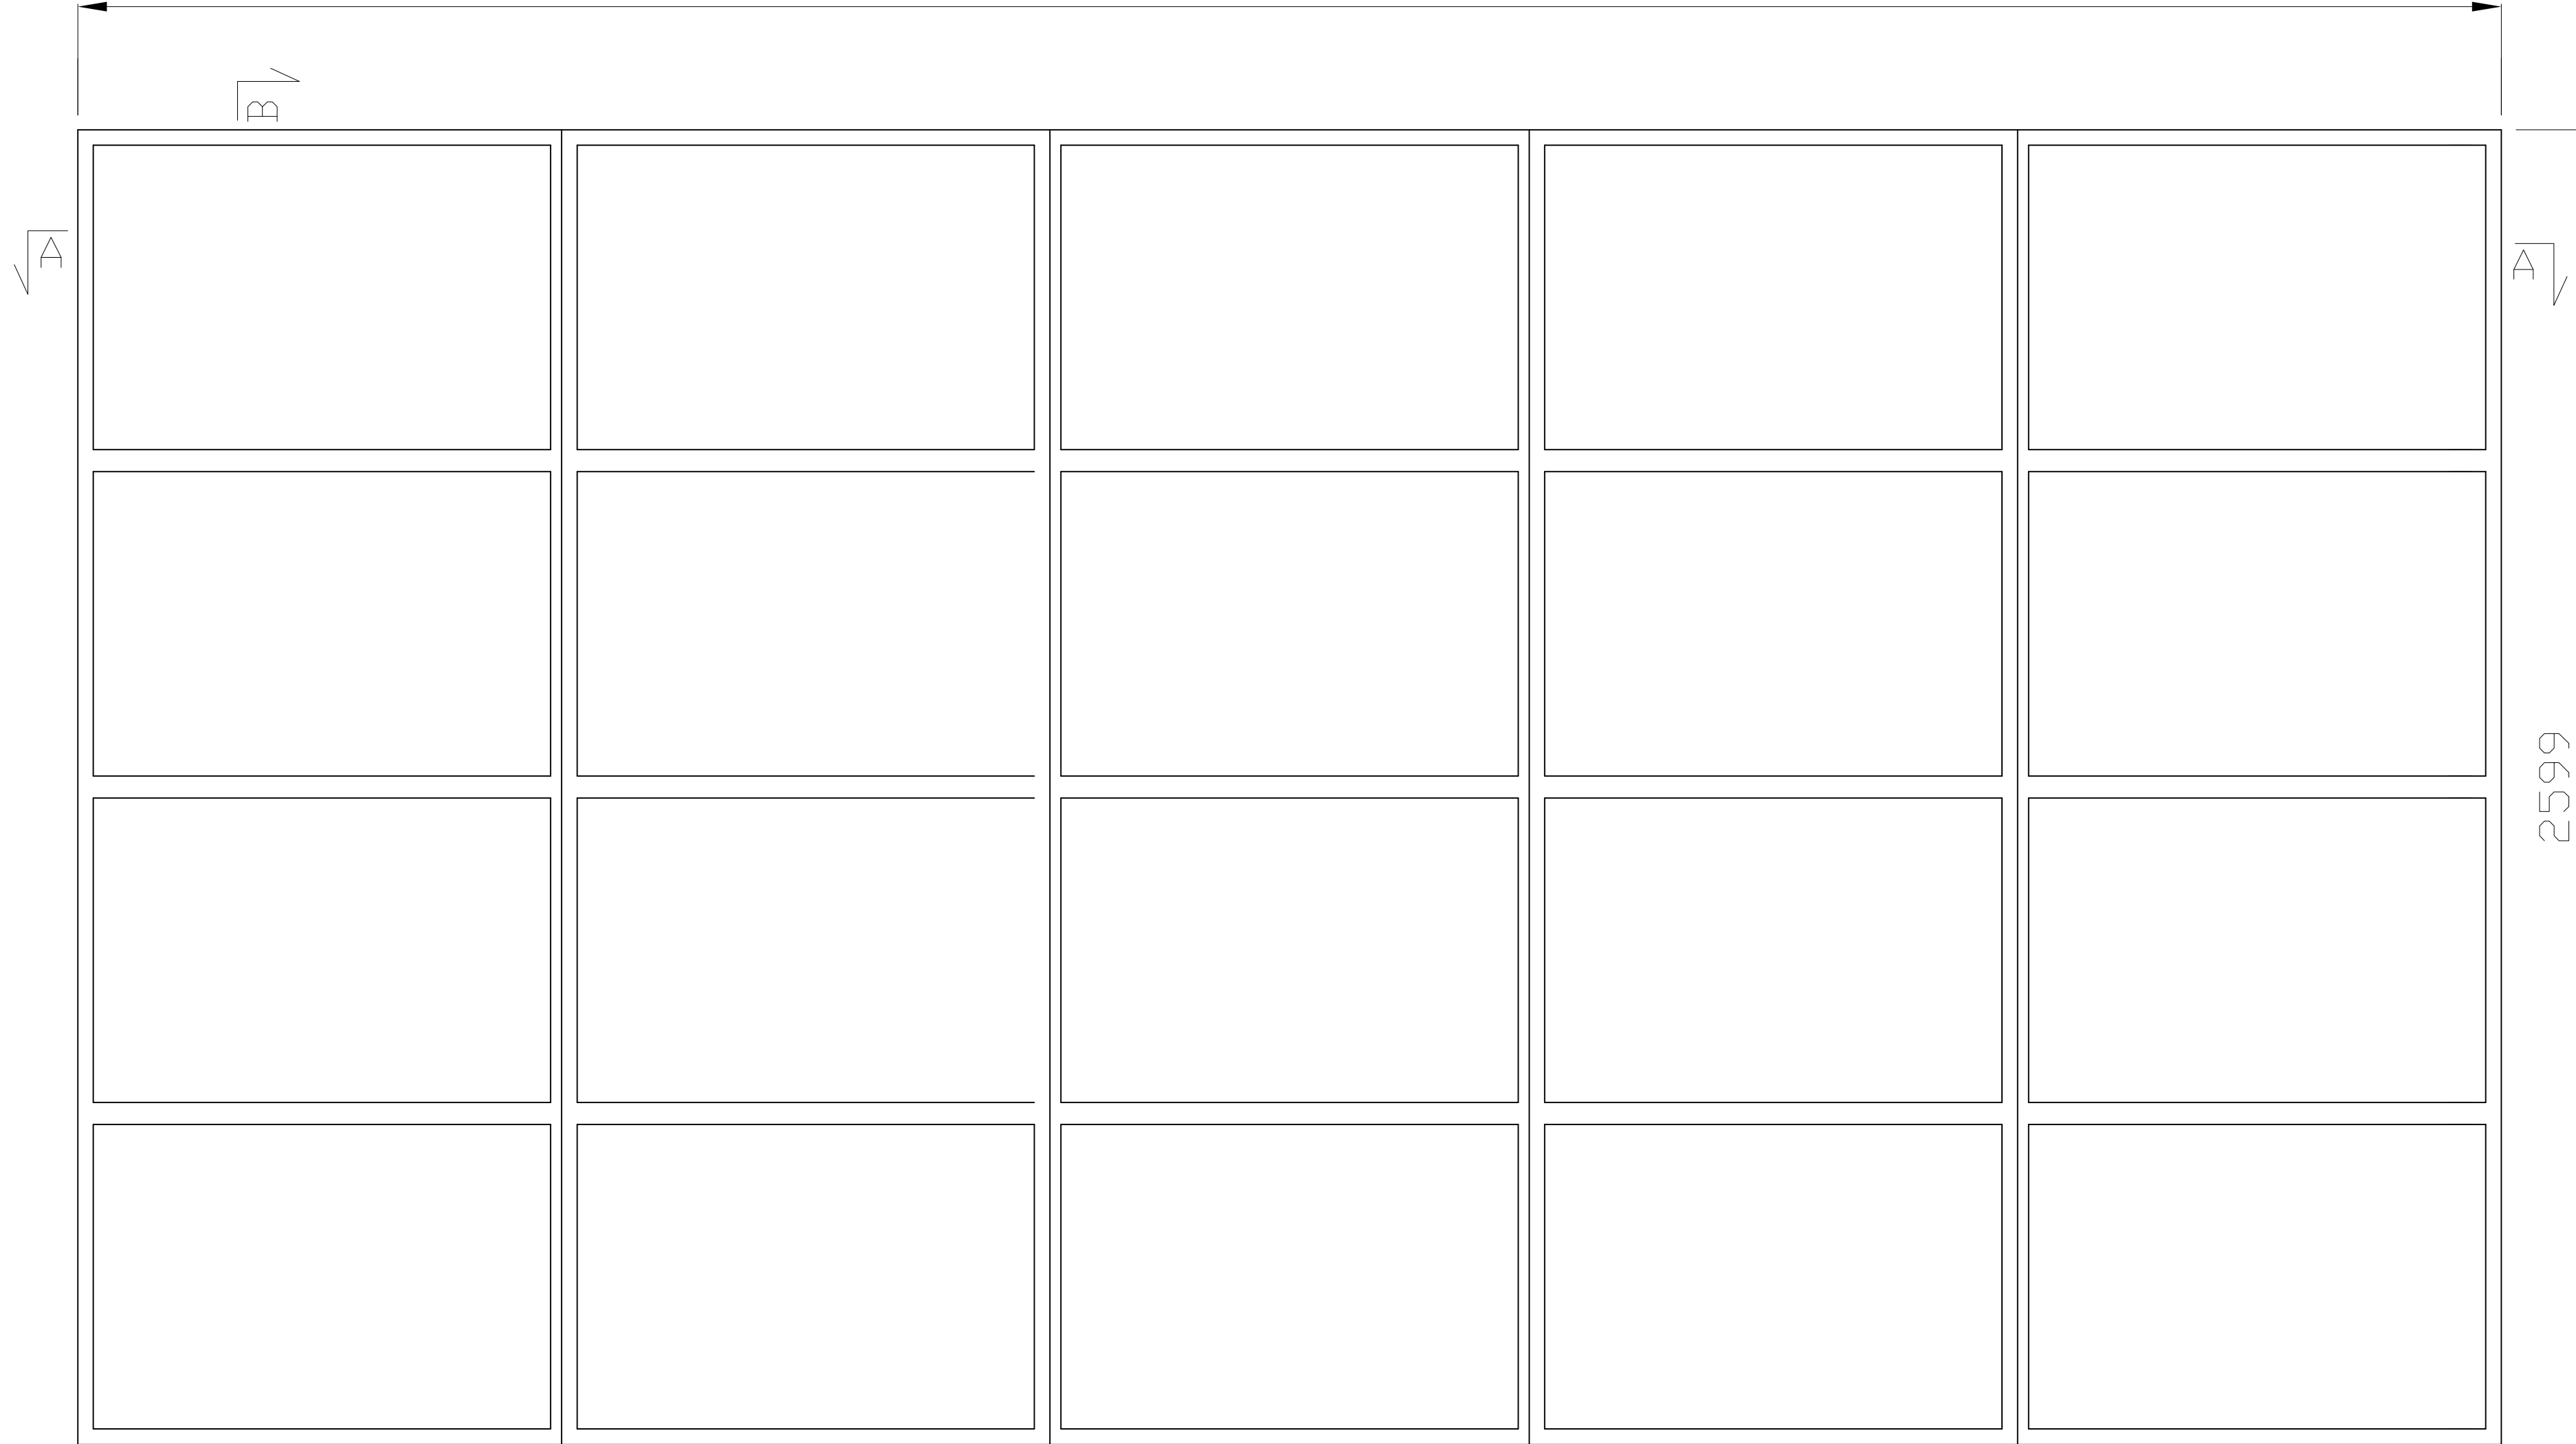

2599

PLANNING

www.cadmonkies.co.uk
cadmonkies@btconnect.com
01280 - 70 44 44



Head Office : Studio A2, Westminster Court,
BRACKLEY, NN13 7ED

London Office : (West) Studio A2, Headcom Road,
Thornton Heath, LONDON, CR7 6JQ

London Office : (South) Studio A2, Castle Yard,
Richmond, LONDON, TW10 6TF

London Office : (East) Studio A2, Turner Road,
Walthamstow, LONDON, E17 3JG

Planning and Building Regulations Design Consultants
Architectural Technologists
Local Authorities Planning Agent Group Member
Local Authorities Building Control Partner Member
Planning Portal Professional Status
Landmark and Promap Member
Planning Appeal Consultants

CLIENT:
Mr and Mrs M Upson

ADDRESS:
The Turrets
92 Frognal, LONDON, NW3 6XB

CONTACT:
Mrs G Upson

SITE:
The Turrets
92 Frognal, LONDON
NW3 6XB

SCHEME:
Proposed Single Storey Side
Extension with Associated Internal and
External works.

DRAWING TITLE:
Proposed Window and
Door details

DATE:
July 2024

DRAWN:
david berloius

SCALE:
1:10

REV:

DRAWING No:

P/22/200/100

POS: SOUTH ELEVATION SIDE FIX WINDOW

South Elevation, Consisting of 5 fixed
Fields Fixed Wall
System: Dttostumm W50 TB (thermally
broken steel system)
U-value: 1,5 W/m²K
Colours: Y2M01I DARK BRONZE
Profiles: As per cross section
Glazing:
8.8mm Silence Laminated glass /
20mm black spacer bar, argon /
6mm Toughened low E clear glass Ug = 1.0
/
Heat & soak
Rw = 41dB
Structural Glazing Bars ? as per drawing
Black glazing weatherstrips
No trickle vents