


1 Existing First Floor Plan
1:50 @ A3

 


Notes

Revision	Date	Description
-	-	-


Gundry + Ducker
Gundry & Ducker Architecture Ltd
3 Garrick Street
London WC2E 9BF
t +44(0)203 417 4895
info@gundryducker.com

Project	3 Rothwell Street, London NW1 8YH		
Drawing title	Existing First Floor Plan		
Scale	1:50 @ A3	Drwg. No.	Rev
Date	07/2024	405_PL_09	-
Status	PLANNING		

Do not scale. All dimensions to be confirmed on site.
Information contained in this drawing is the sole copyright of the designer
and is not to be reproduced without permission.

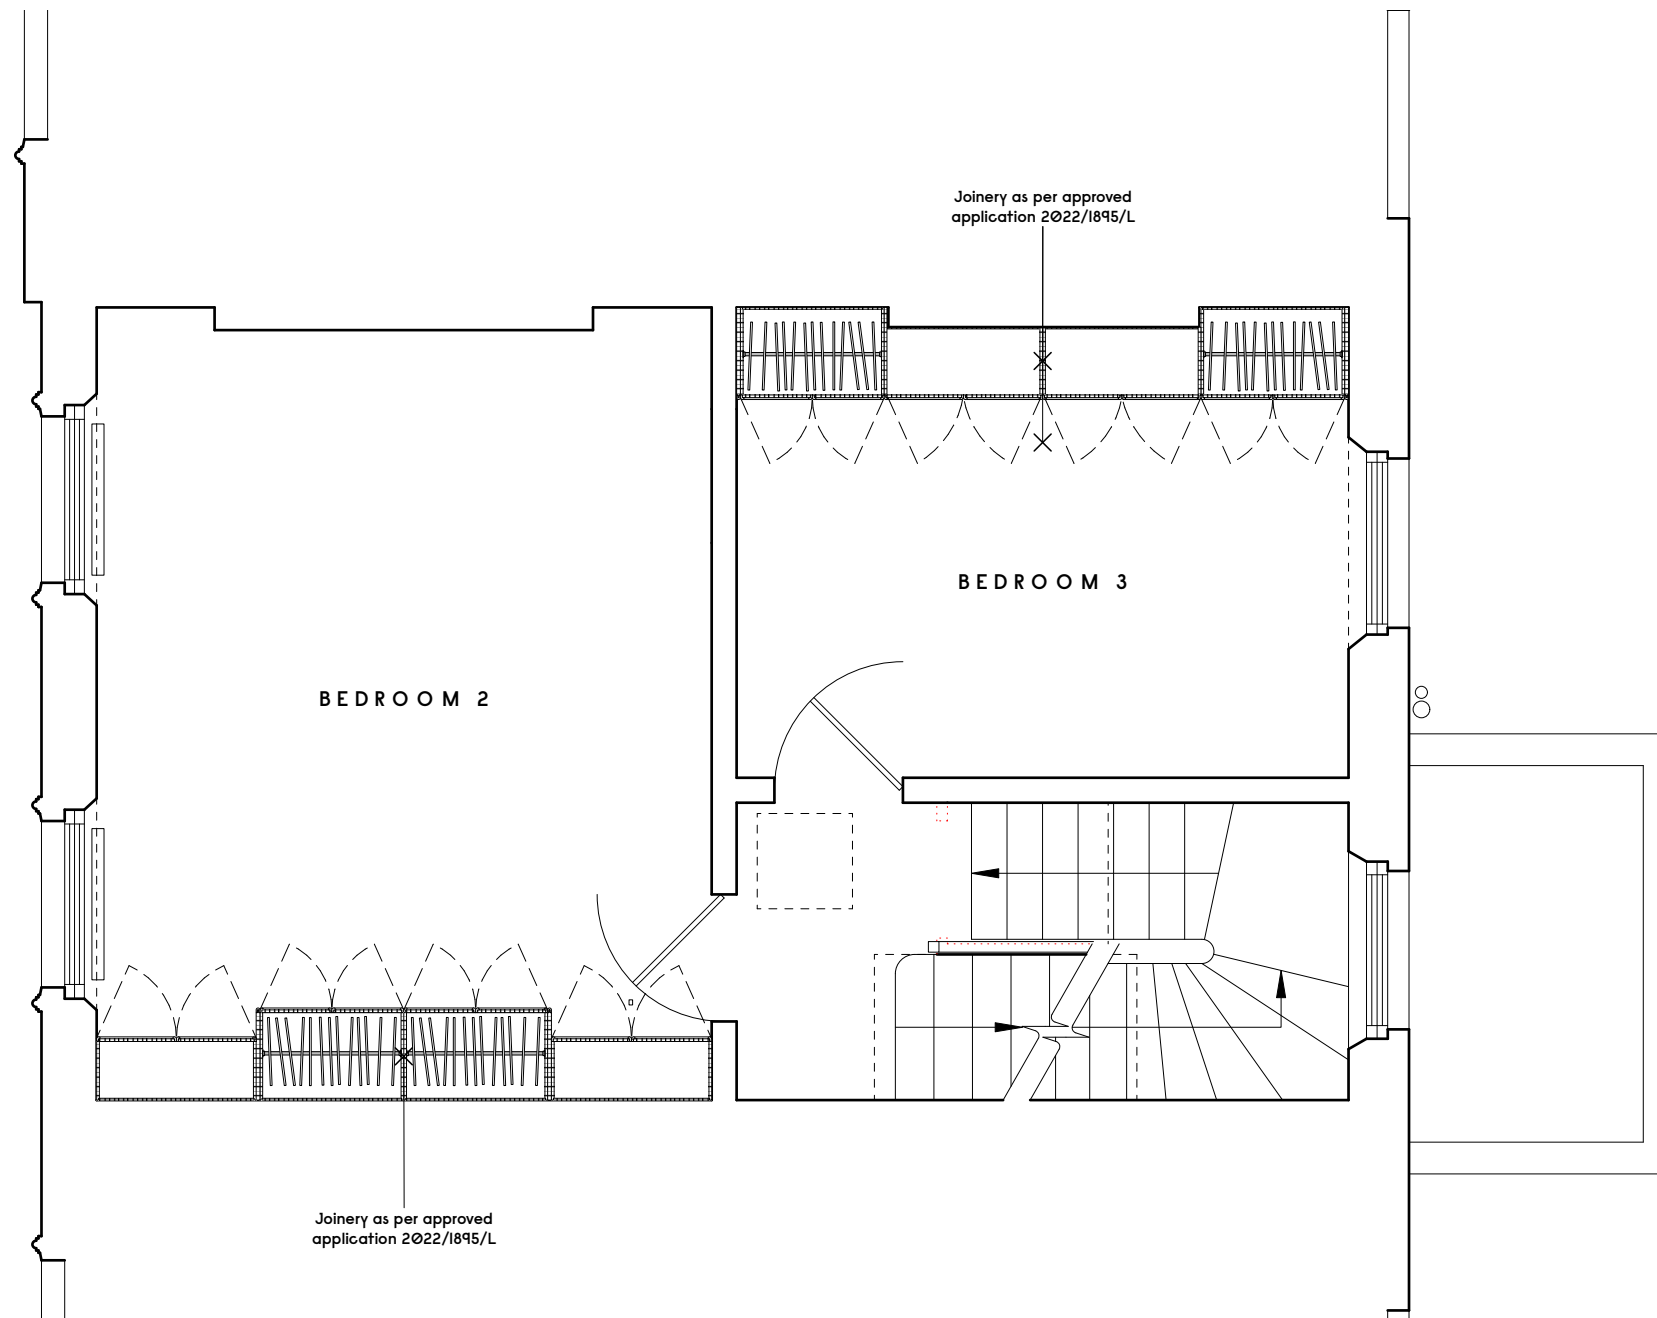

1 Existing Second Floor Plan
1:50 @ A3

 


Notes

Revision	Date	Description
-	-	-

Gundry + Ducker
Gundry & Ducker Architecture Ltd
3 Garrick Street
London WC2E 9BF
t +44(0)203 417 4895
info@gundryducker.com

Project	3 Rothwell Street, London NW1 8YH		
Drawing title	Existing Second Floor Plan		
Scale	1:50 @ A3	Drwg. No.	Rev
Date	07/2024	405_PL_10	-
Status	PLANNING		

Do not scale. All dimensions to be confirmed on site.
Information contained in this drawing is the sole copyright of the designer
and is not to be reproduced without permission.

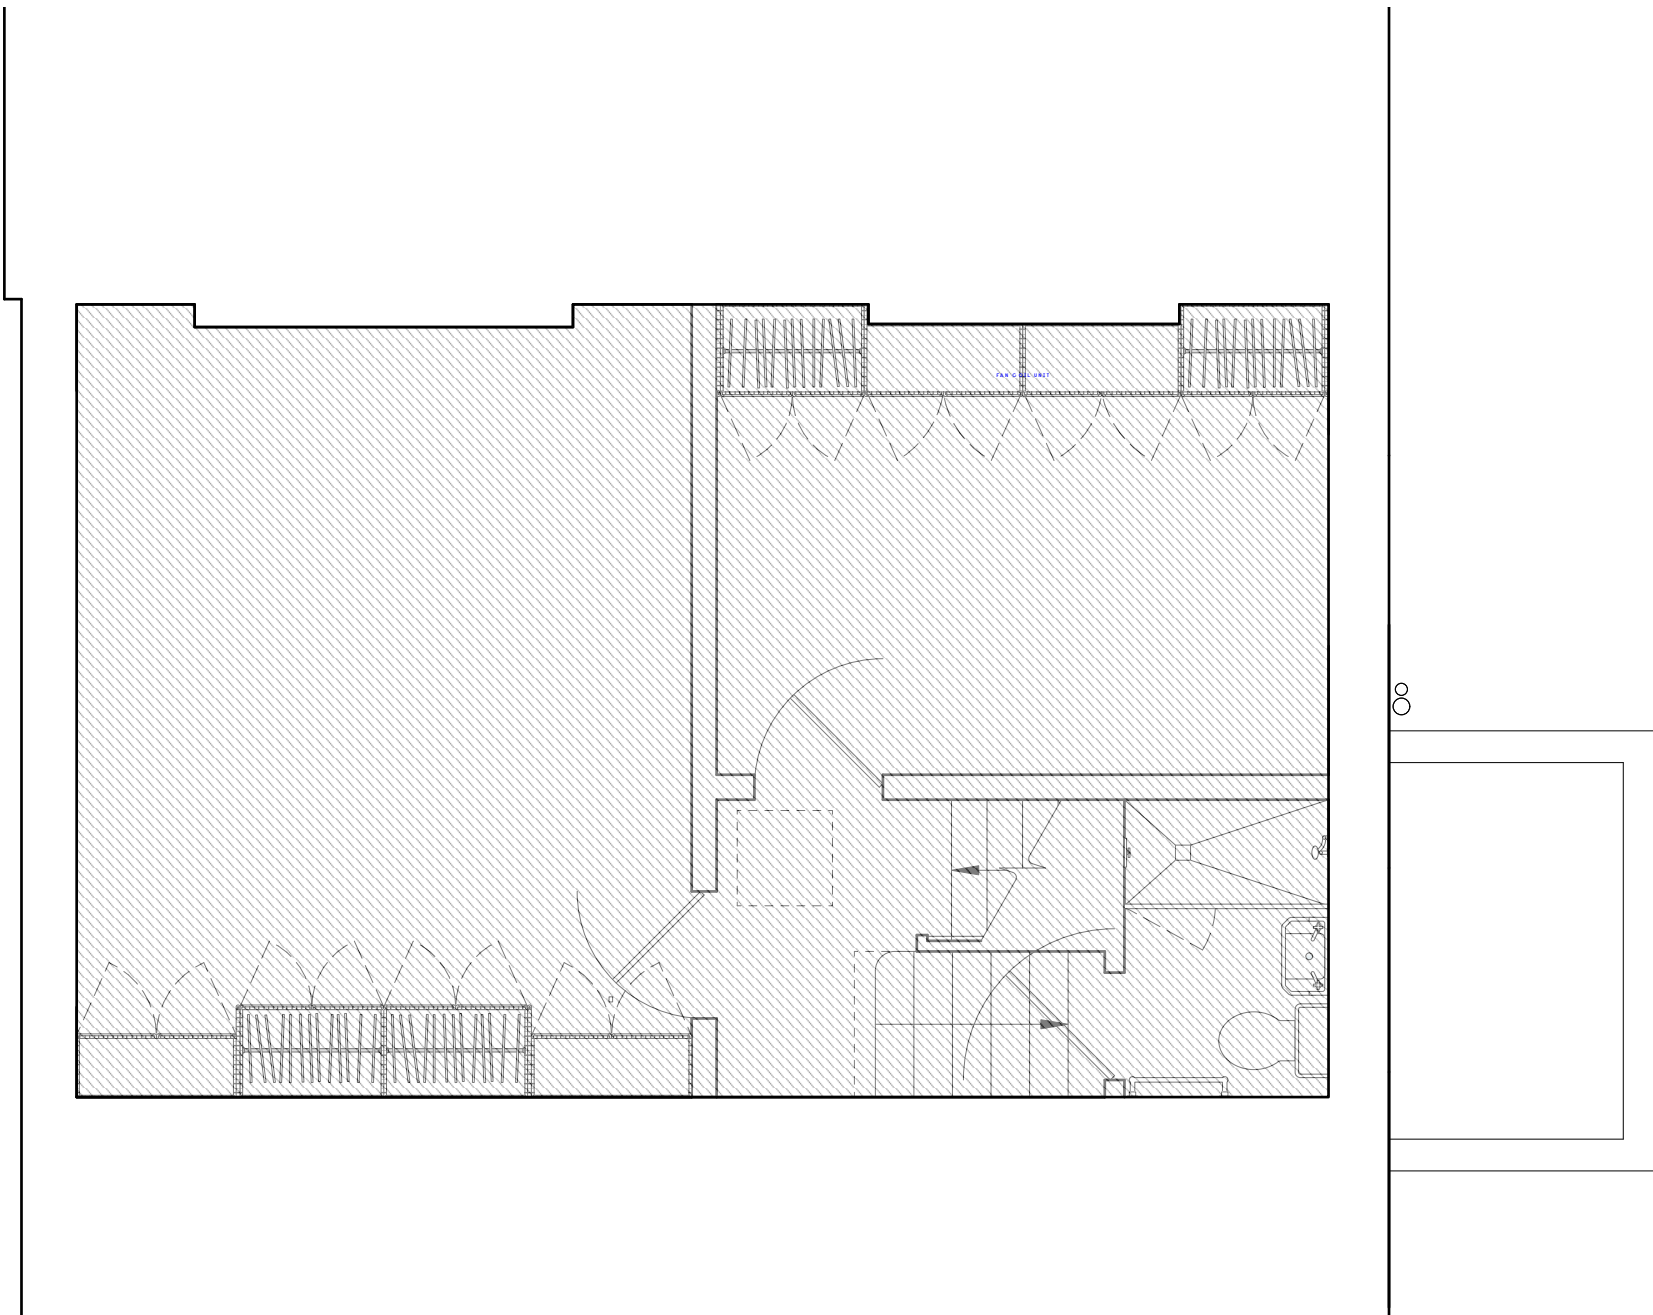

1 Existing Loft Space
1:50 @ A3




Notes

Revision	Date	Description
-	-	-


Gundry + Ducker
Gundry & Ducker Architecture Ltd
3 Garrick Street
London WC2E 9BF
t +44(0)203 417 4895
info@gundryducker.com

Project	3 Rothwell Street, London NW1 8YH		
Drawing title	Existing Loft Space		
Scale	1:50 @ A3	Drwg. No.	Rev
Date	07/2024	405_PL_II	-
Status	PLANNING		

Do not scale. All dimensions to be confirmed on site.
Information contained in this drawing is the sole copyright of the designer
and is not to be reproduced without permission.

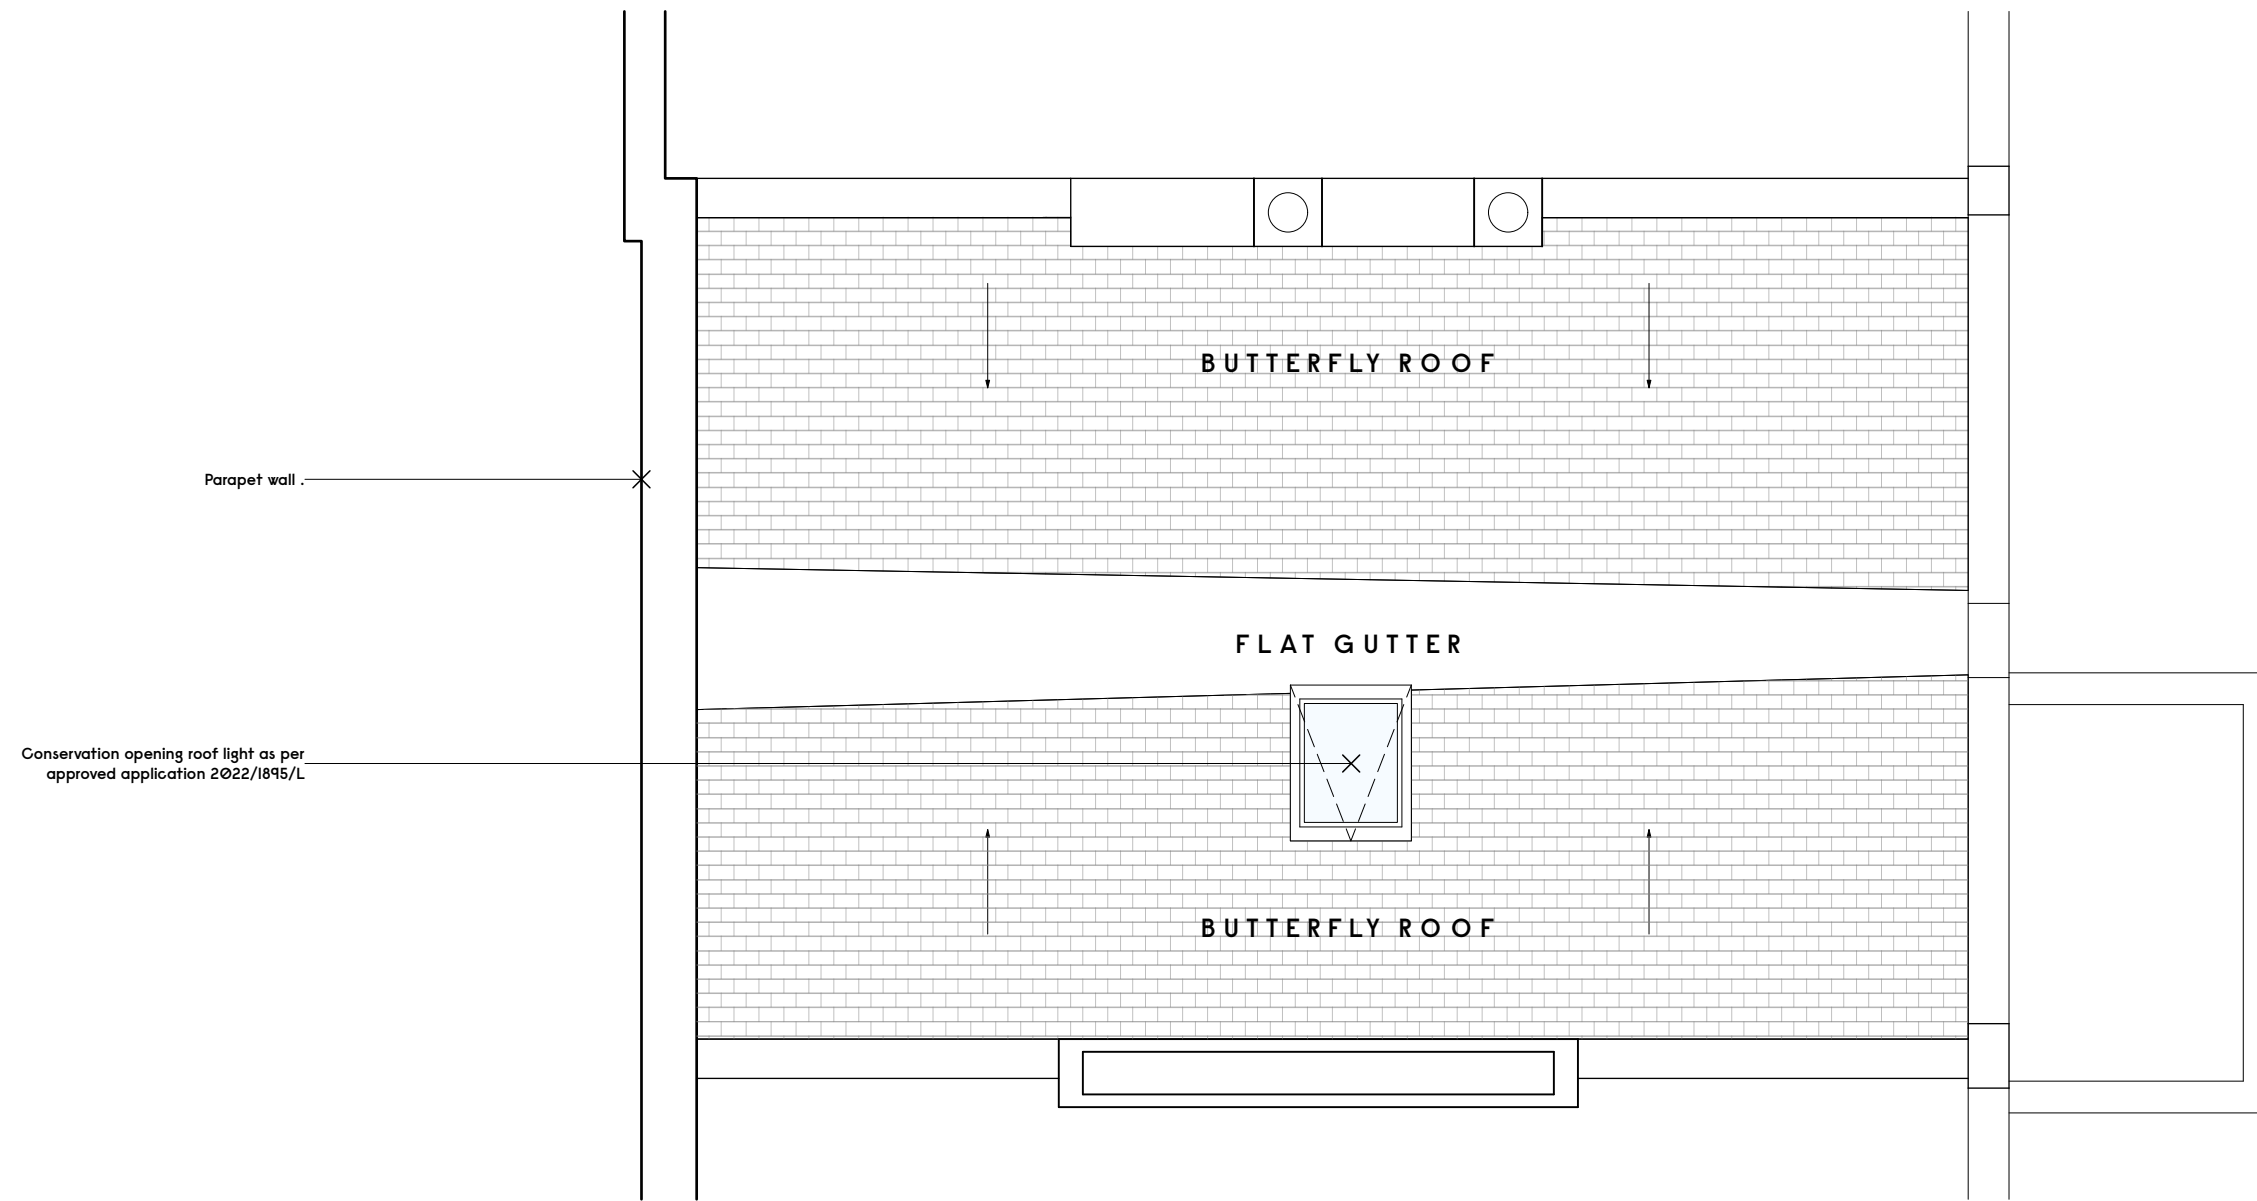

1 Existing Roof Plan
1:50 @ A3

 


Notes

Revision	Date	Description
-	-	-

Gundry + Ducker
Gundry & Ducker Architecture Ltd
3 Garrick Street
London WC2E 9BF
t +44(0)203 417 4895
info@gundryducker.com


Project	3 Rothwell Street, London NW1 8YH		
Drawing title	Existing Roof Plan		
Scale	1:50 @ A3	Drwg. No.	Rev
Date	07/2024	405_PL_12	-
Status	PLANNING		

Do not scale. All dimensions to be confirmed on site.
Information contained in this drawing is the sole copyright of the designer
and is not to be reproduced without permission.

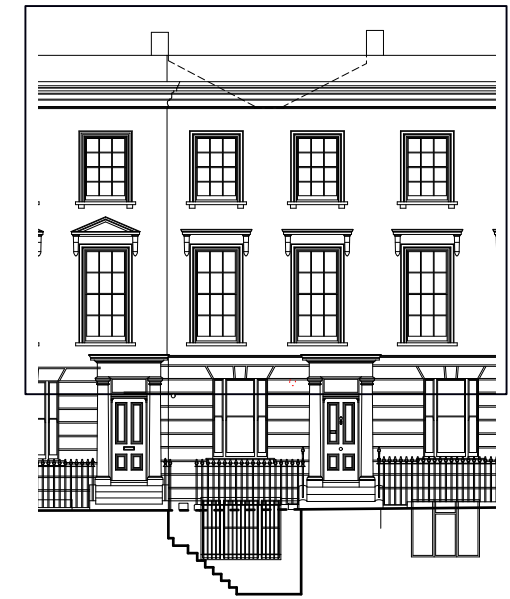

2 Existing Front Elevation Key
1:200 @ A3

1 Existing Front Elevation
1:50 @ A3

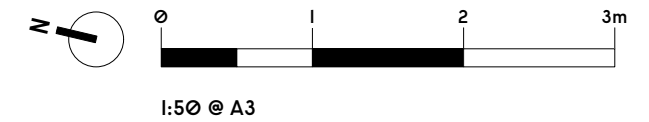



Notes

Revision	Date	Description
-	-	-

Gundry + Ducker
Gundry & Ducker Architecture Ltd
3 Garrick Street
London WC2E 9BF
t +44(0)203 417 4895
info@gundryducker.com

Project	3 Rothwell Street, London NW1 8YH		
Drawing title	Existing Front Elevation		
Scale	1:50 @ A3	Drwg. No.	Rev
Date	07/2024	405_PL_13	-
Status	PLANNING		

Do not scale. All dimensions to be confirmed on site.
Information contained in this drawing is the sole copyright of the designer
and is not to be reproduced without permission.

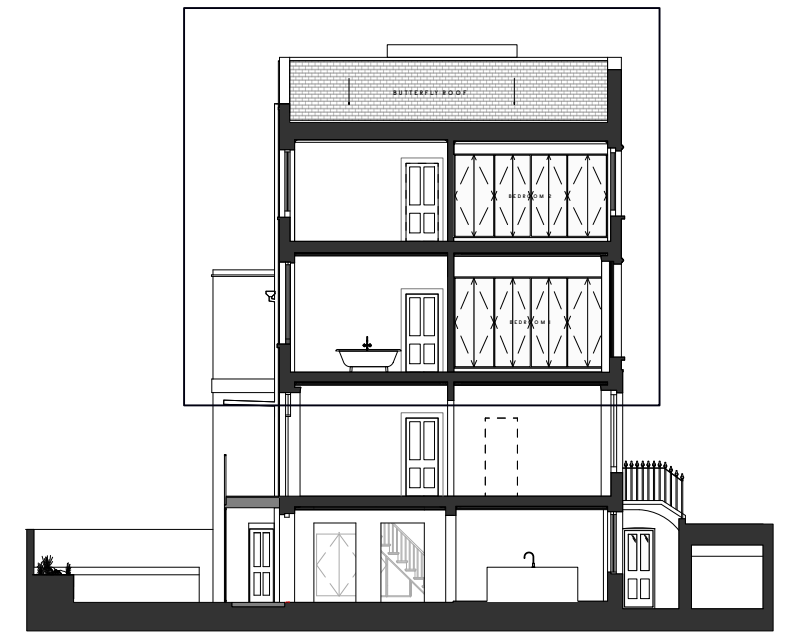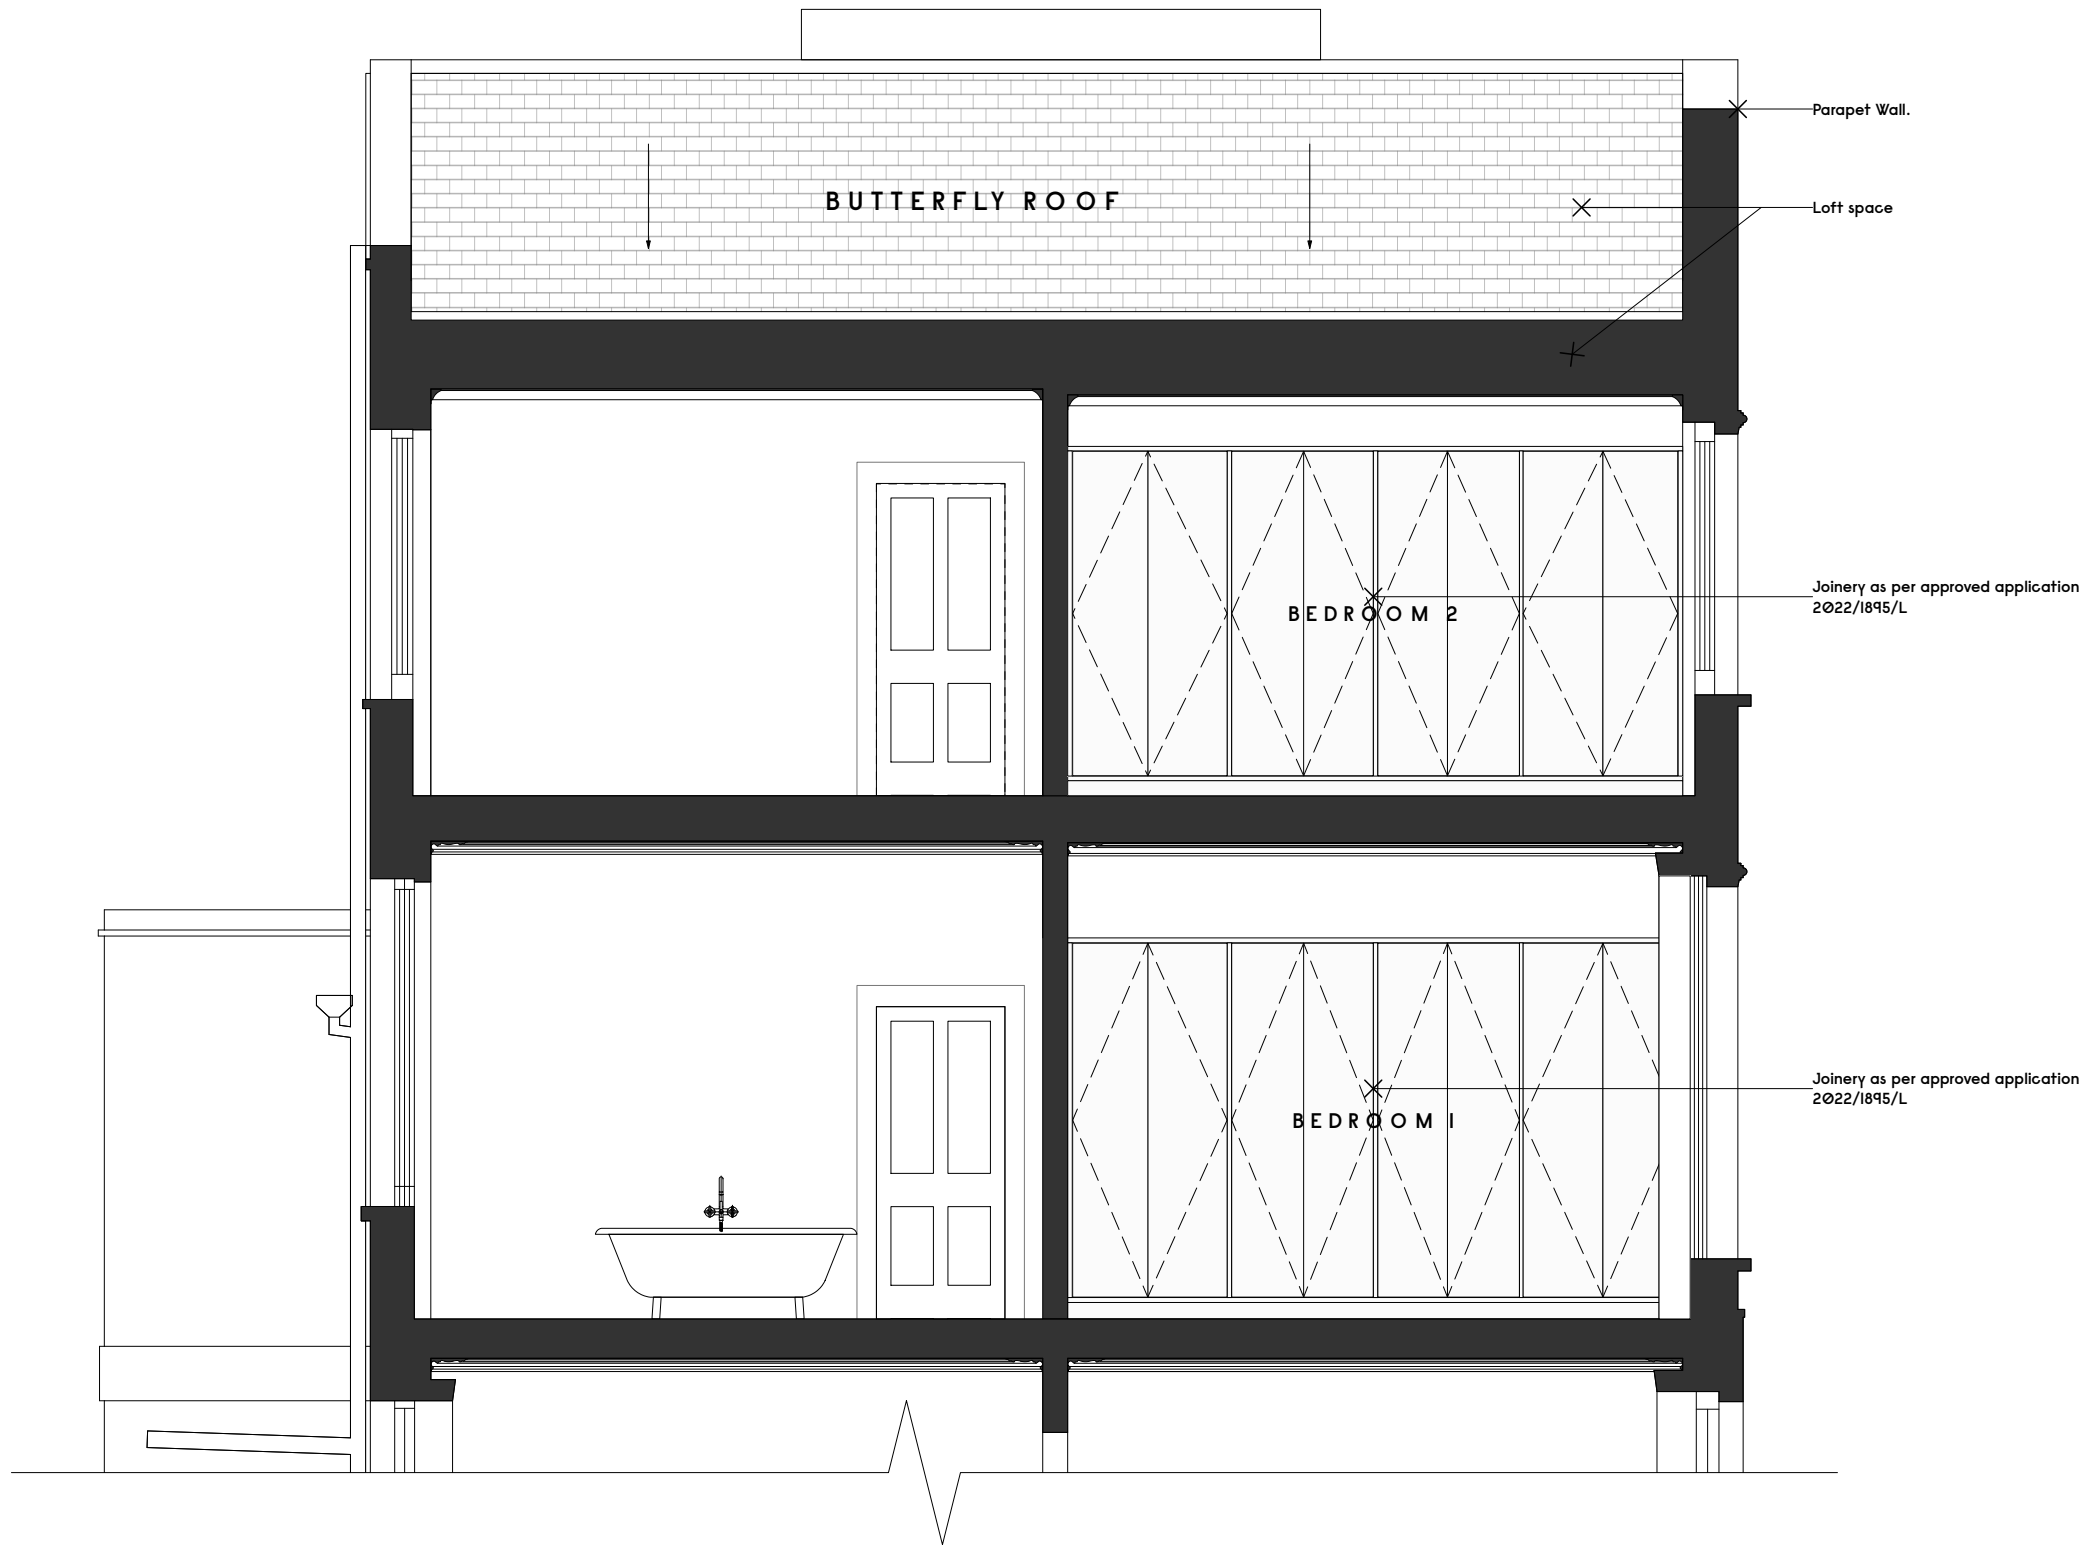


2 Existing Section A Key
1:200 @ A3

1 Existing Section A
1:50 @ A3



1:50 @ A3

 


Notes

Revision	Date	Description
-	-	-

Gundry + Ducker
Gundry & Ducker Architecture Ltd
3 Garrick Street
London WC2E 9BF
t +44(0)203 417 4895
info@gundryducker.com


Project	3 Rothwell Street, London NW1 8YH		
Drawing title	Existing Section A		
Scale	1:50 @ A3	Drwg. No.	Rev
Date	07/2024	405_PL_14	-
Status	PLANNING		

Do not scale. All dimensions to be confirmed on site.
Information contained in this drawing is the sole copyright of the designer
and is not to be reproduced without permission.

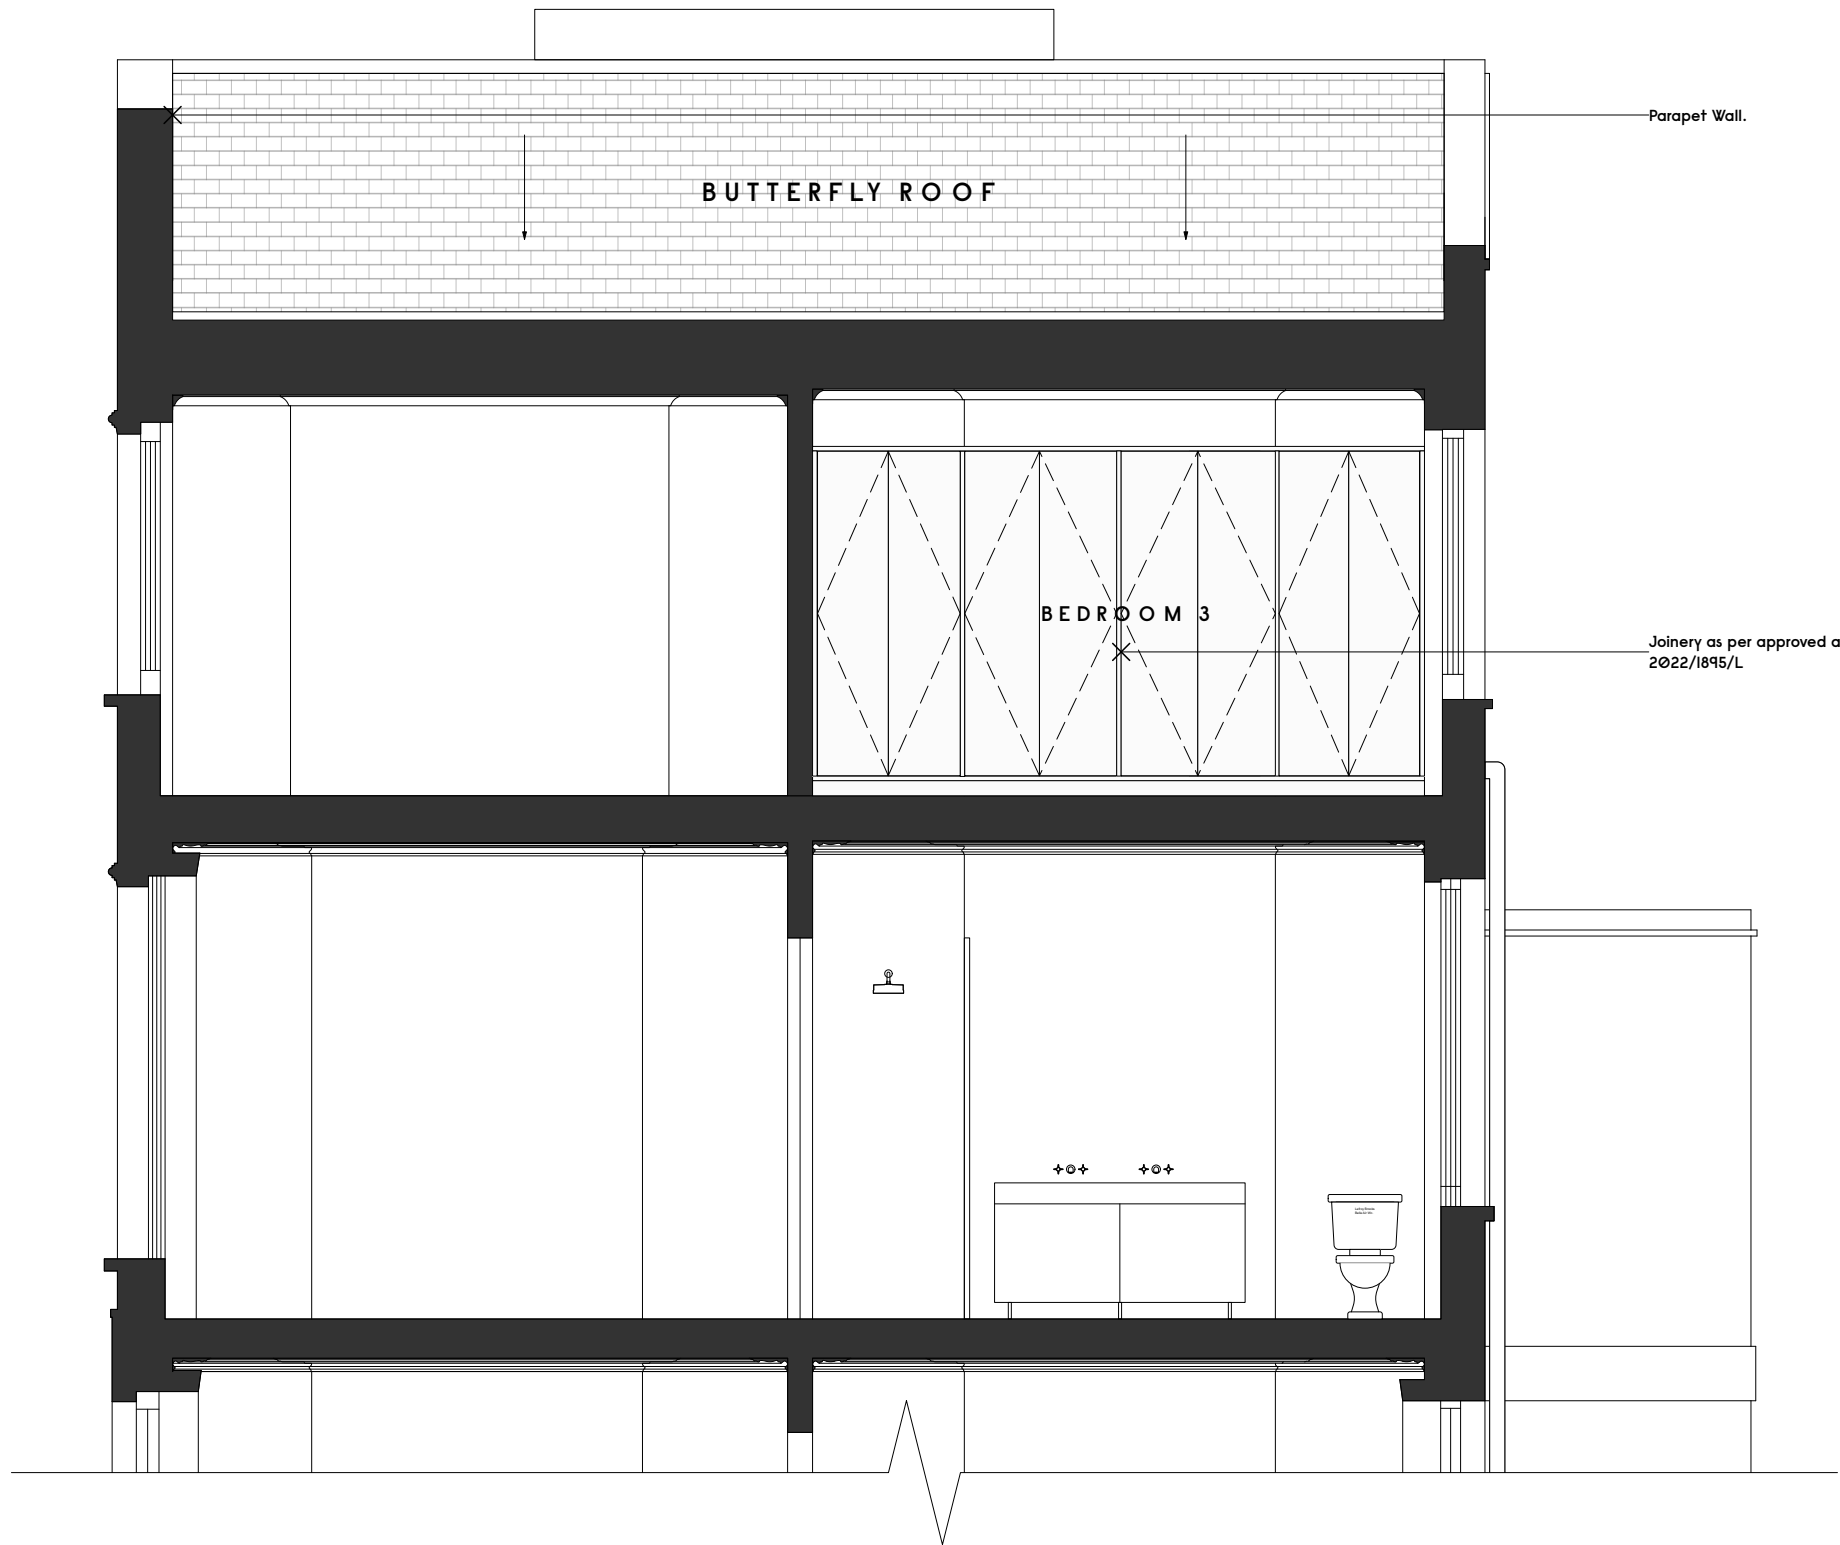


Parapet Wall.

Joinery as per approved application
2022/1895/L

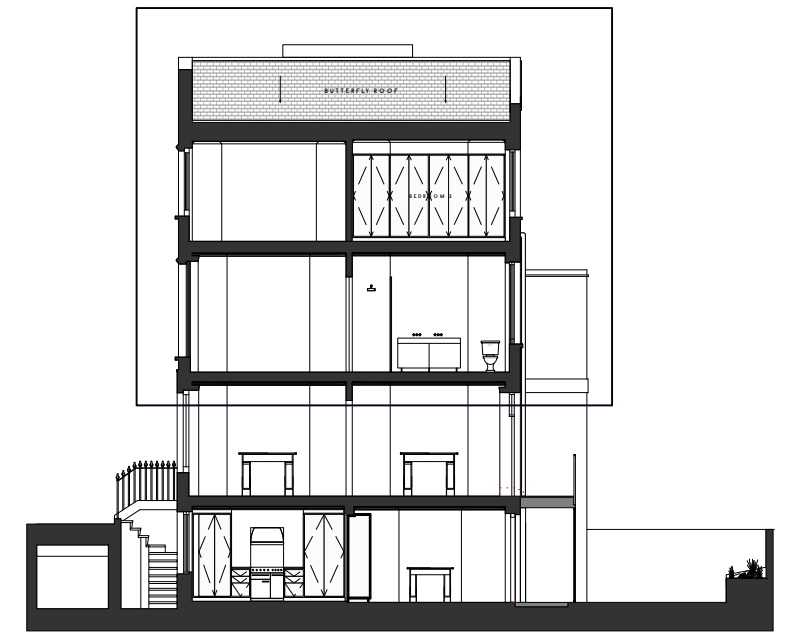

2 Existing Section B Key
1:200 @ A3

1 Existing Section B
1:50 @ A3

 

1:50 @ A3



Notes

Revision	Date	Description
-	-	-

Gundry + Ducker
Gundry & Ducker Architecture Ltd
3 Garrick Street
London WC2E 9BF
t +44(0)203 417 4895
info@gundryducker.com

Project	3 Rothwell Street, London NW1 8YH		
Drawing title	Existing Section B		
Scale	1:50 @ A3	Drwg. No.	Rev
Date	07/2024	405_PL_15	-
Status	PLANNING		

Do not scale. All dimensions to be confirmed on site.
Information contained in this drawing is the sole copyright of the designer
and is not to be reproduced without permission.