


REVISIONS


Rev.	Date	By

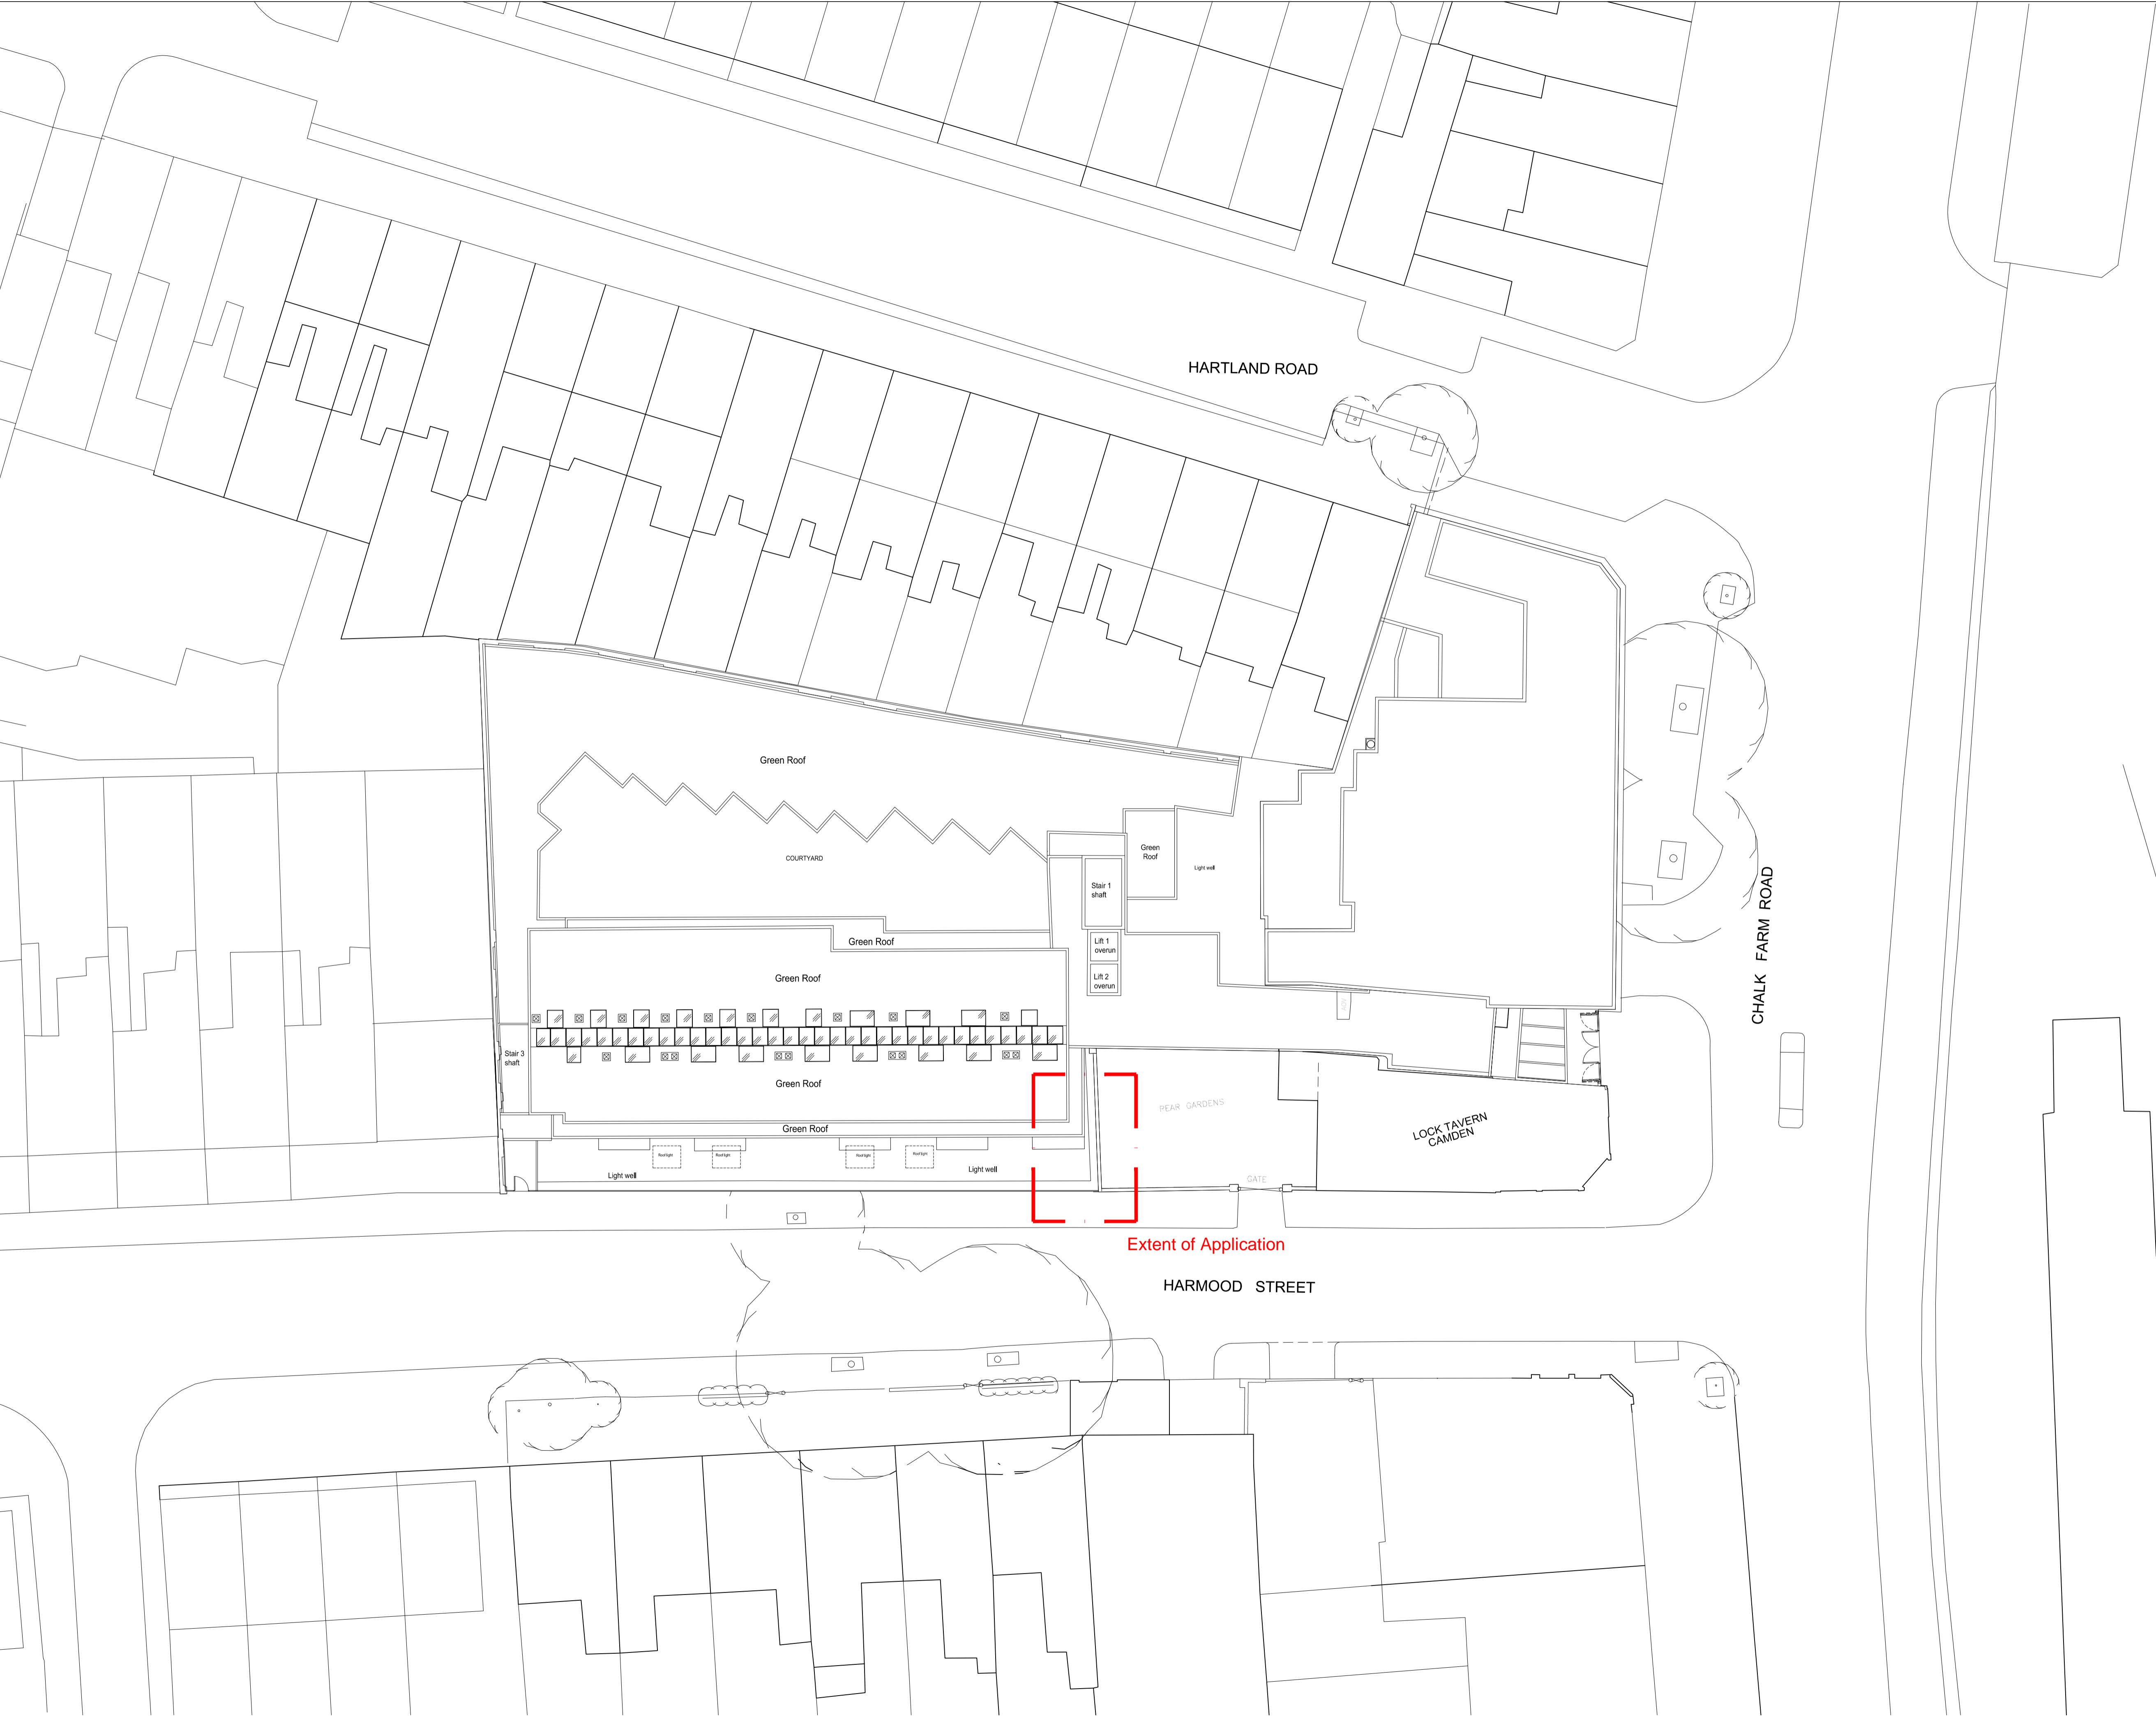

PLANNING APPLICATION

ALL DIMENSIONS TO BE CHECKED ON SITE
 WORK TO FIGURED DIMENSIONS ONLY
 REPORT DISCREPANCIES TO THE ARCHITECT
 AT ONCE BEFORE PROCEEDING

Contemporary Design Solutions

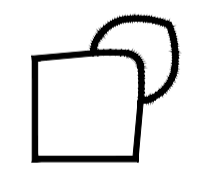

46 Great Marlborough Street
 London
 W1F 7JW
 Telephone: 020 7494 9000 Fax: 020 7494 4844

Client

HALLMARK PROPERTY GROUP

Project Title

FORMATION OF NEW FIRE EXIT
 The Stay Club Camden
 34 Chalk Farm Road
 Camden

Drawing Title

EXISTING ROOF PLAN

Scale: 1:200 @ A1 Date: JULY 24

Drawn: PHG Checked: CT

Drawing No. Rev.

A(SO)140 -

