


GENERAL NOTES:
 THIS DRAWING IS THE COPYRIGHT OF THE ARCHITECT.
 DO NOT SCALE AND REFER ONLY TO FIGURED DIMENSIONS
 FOR CONSTRUCTION TO AVOID ALL CONDITIONS AND DIMENSIONS
 OF ANY DISCREPANCIES.
 THESE DRAWINGS ARE TO BE READ IN CONJUNCTION WITH
 THE TENDER DOCUMENTS AND THE TENDER DOCUMENTS.
 NOTES

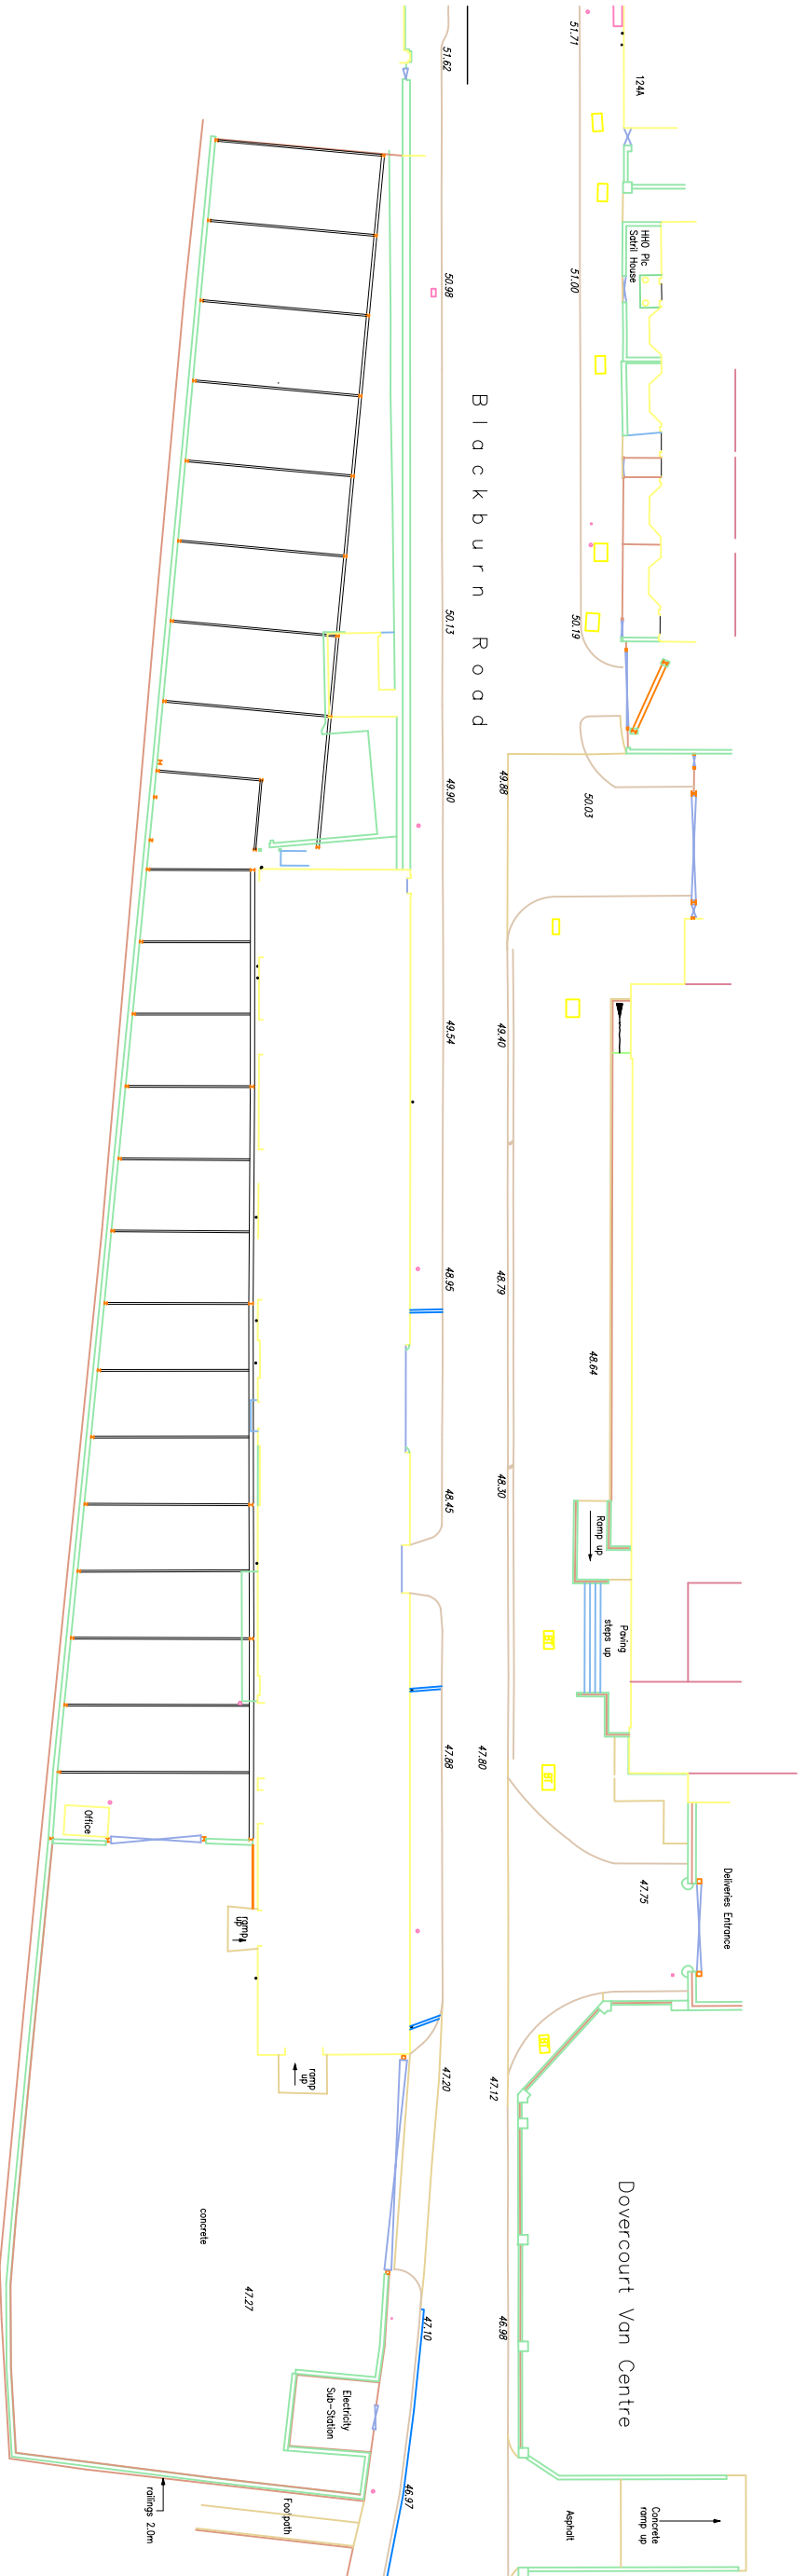

REVISIONS



Koski Solomon Ruthven
 14 Greenland Street, London NW1 0ND
 tel: 020 7692 5000 fax: 020 7692 5050
 Email: ksr@ksra.co.uk

PROJECT
 14 BLACKBURN ROAD

DRAWING
 EXISTING SITE PLAN

SCALE
 A1@: 200, A3@: 400
 DRAWING NO
 BLK-X-101

DATE
 JUNE 02
 REVISION