


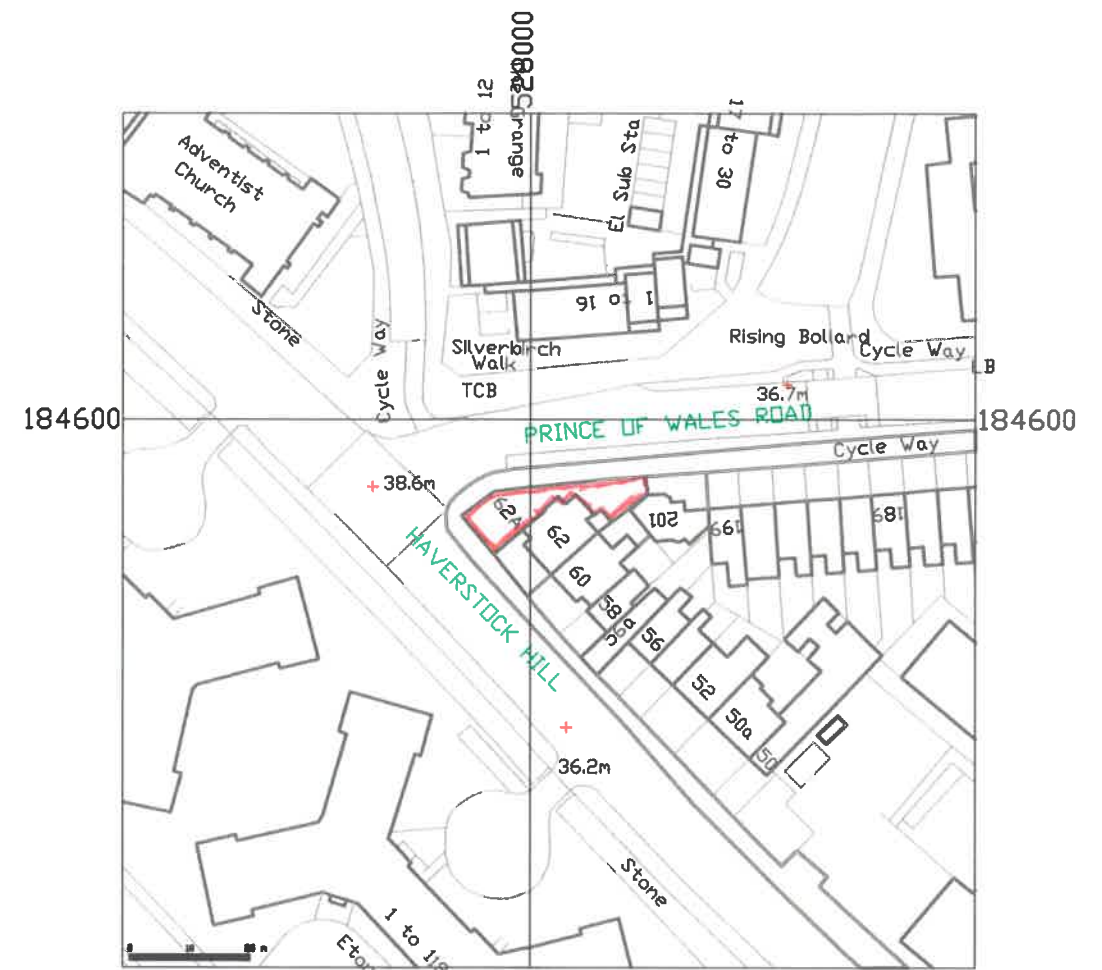

1:500 BLOCK PLAN



1:1250 SITE PLAN



Suffix	Revision	Date
KLF STRUCTURAL DESIGN LIMITED Consulting Engineers SBC House Wallington SM6 7AH 020 8619 0359 KLF_Structural_Design@yahoo.com		
Job 62A HAVERSTOCK HILL LONDON NW3		
Title SITE PLAN AND BLOCK PLAN		
Drawn TM	Date JUN 24	Checked Date Scale 1:500 1:1250 @A3
Sheet Size A3		Sheet No. 21064/SP1
Revision		