




general notes

Do not scale from this drawing. Base survey carried out by others.  
Use figured dimensions only & bring any discrepancies to the attention of the Architect. Figured dimensions are in millimeters.  
All specified products and materials to be fitted and installed according to manufacturers specifications & instructions.  
All building works to be carried out in accordance with current Building Regulations, British Standards & relevant codes of practice.  
This drawing is the property of ROAR Architects Ltd. This drawing is copyright.


Key

 Demolition


 Proposed construction

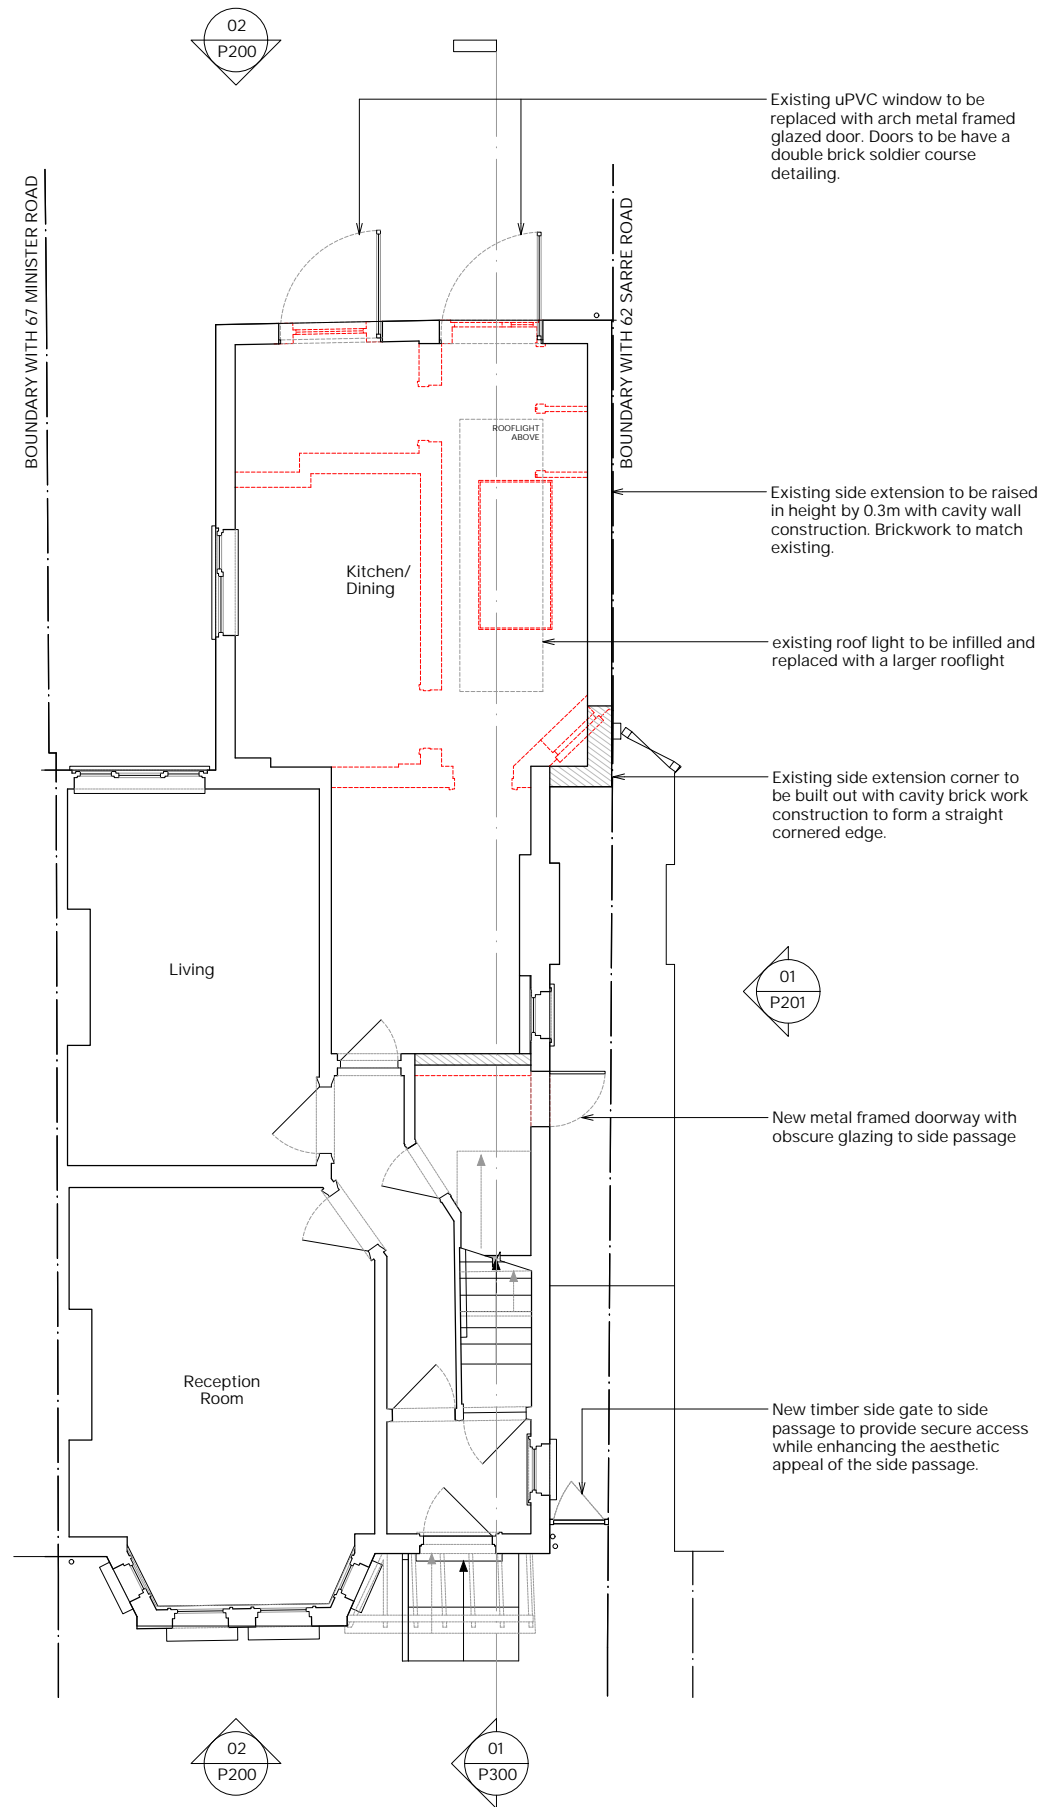

1 Proposed Ground Floor Plan

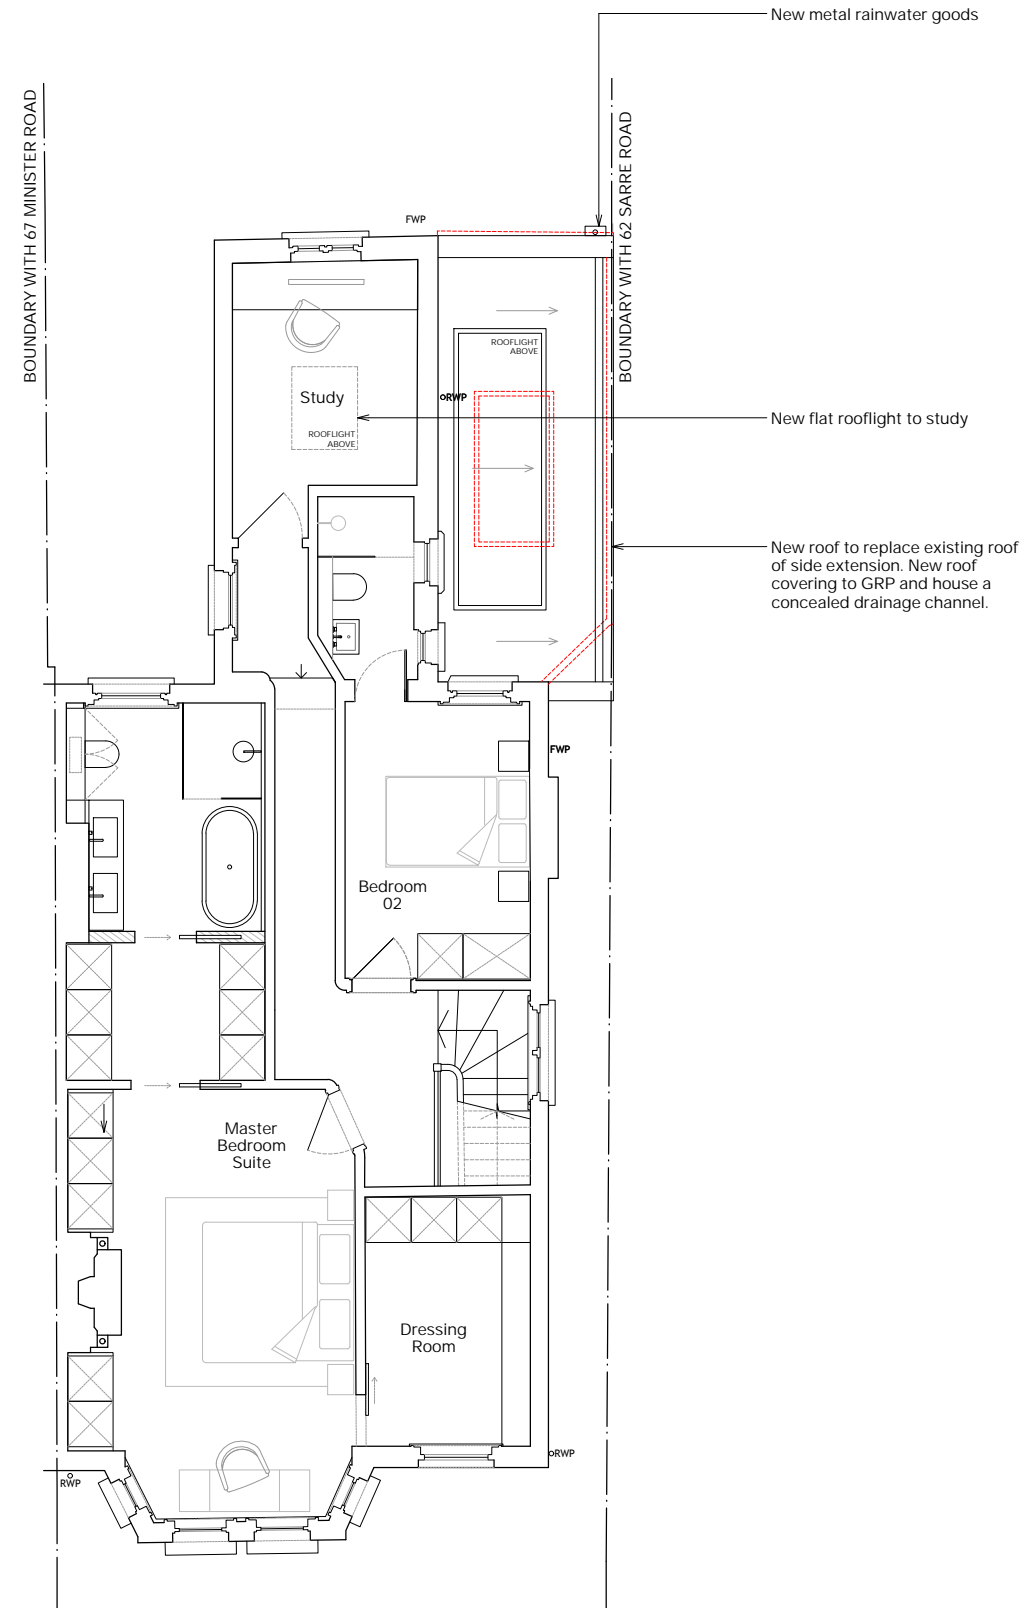

2 Proposed First Floor Plan

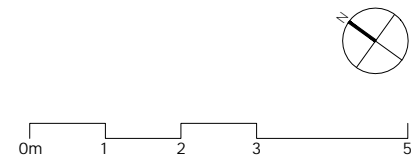

**ROAR** 8-11 St Johns Lane  
London EC1M 4BF  
020 8080 2055

project  
64 Sarre Road  
London

client  
Jo Saunders

drawing title  
Proposed Plans

drawing status  
PLANNING

scale at A1 scale at A3 date  
1:50 1:100 JUN. '24

job no. drawing no. rev.  
212 P100 -