
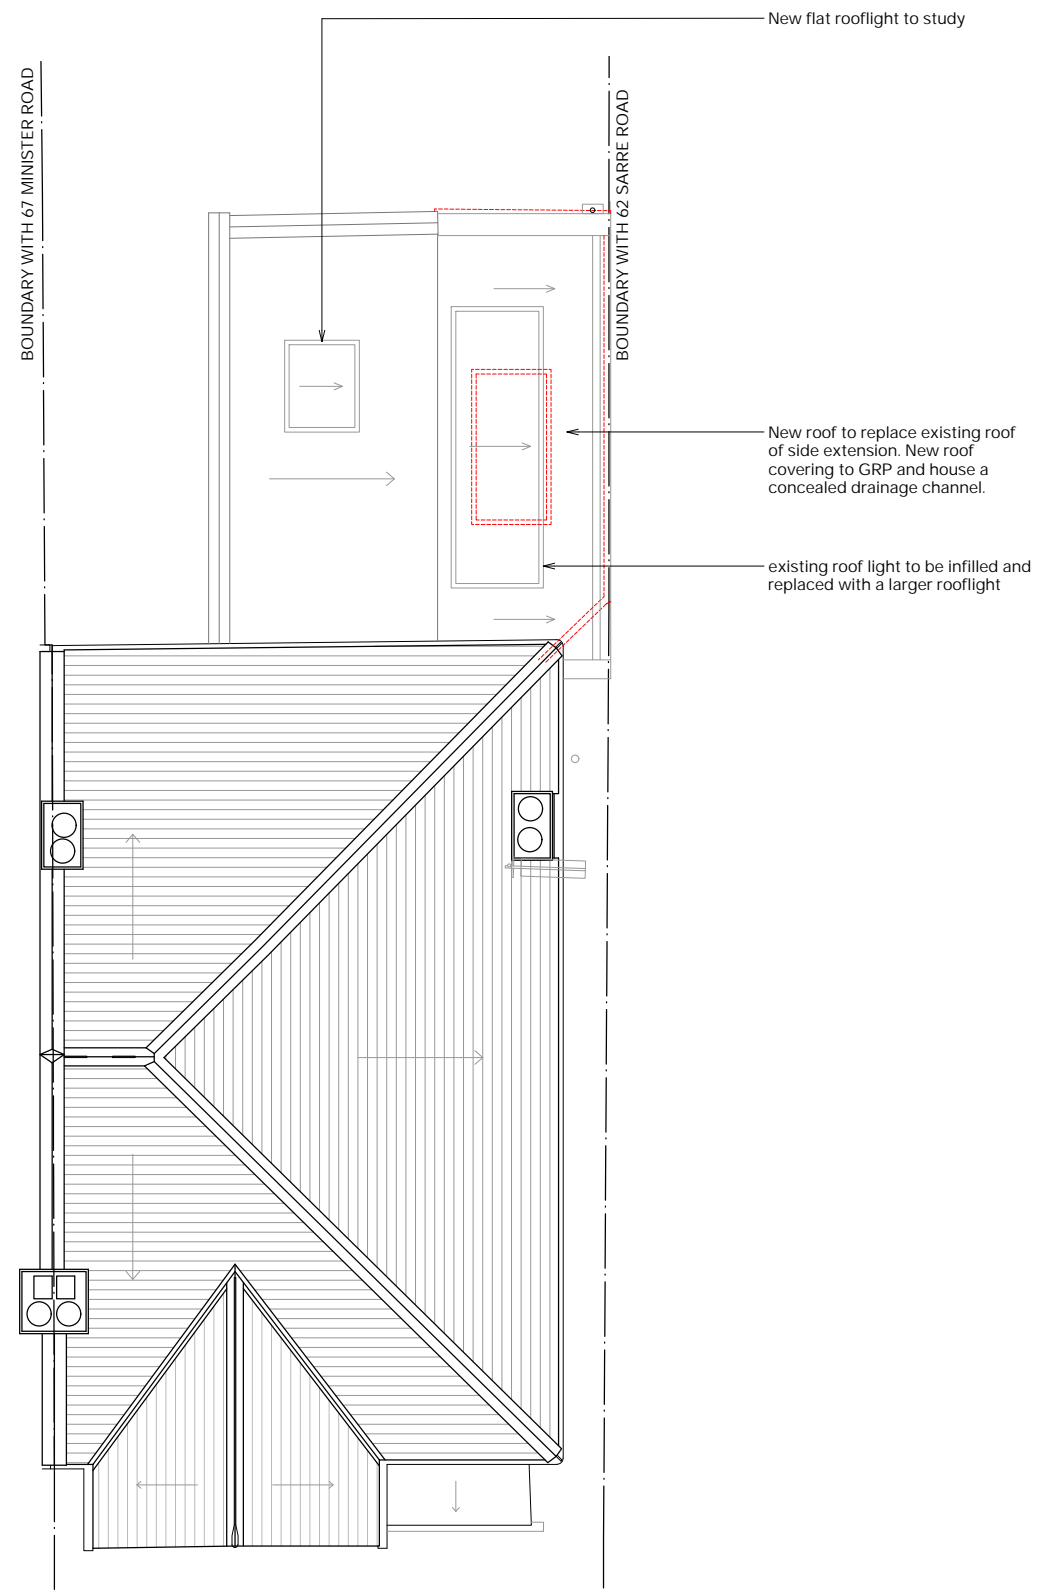


general notes

Do not scale from this drawing. Base survey carried out by others.
Use figured dimensions only & bring any discrepancies to the attention of the Architect. Figured dimensions are in millimeters.
All specified products and materials to be fitted and installed according to manufacturers specifications & instructions.
All building works to be carried out in accordance with current Building Regulations, British Standards & relevant codes of practice.
This drawing is the property of ROAR Architects Ltd. This drawing is copyright.

Key

 Demolition



ROAR 8-11 St Johns Lane
London
EC1M 4BF
020 8080 2055

project
64 Sarre Road
London

client
Jo Saunders

drawing title
Proposed Plans

drawing status
PLANNING

scale at A1 1:50 scale at A3 1:100 date JUN. '24

job no. 212 drawing no. P101 rev. -

1 Proposed roof plan

