



general notes


Do not scale from this drawing. Base survey carried out by others.
 Use figured dimensions only & bring any discrepancies to the attention of the Architect. Figured dimensions are in millimeters.
 All specified products and materials to be fitted and installed according to manufacturers specifications & instructions.
 All building works to be carried out in accordance with current Building Regulations, British Standards & relevant codes of practice.
 This drawing is the property of ROAR Architects Ltd. This drawing is copyright.

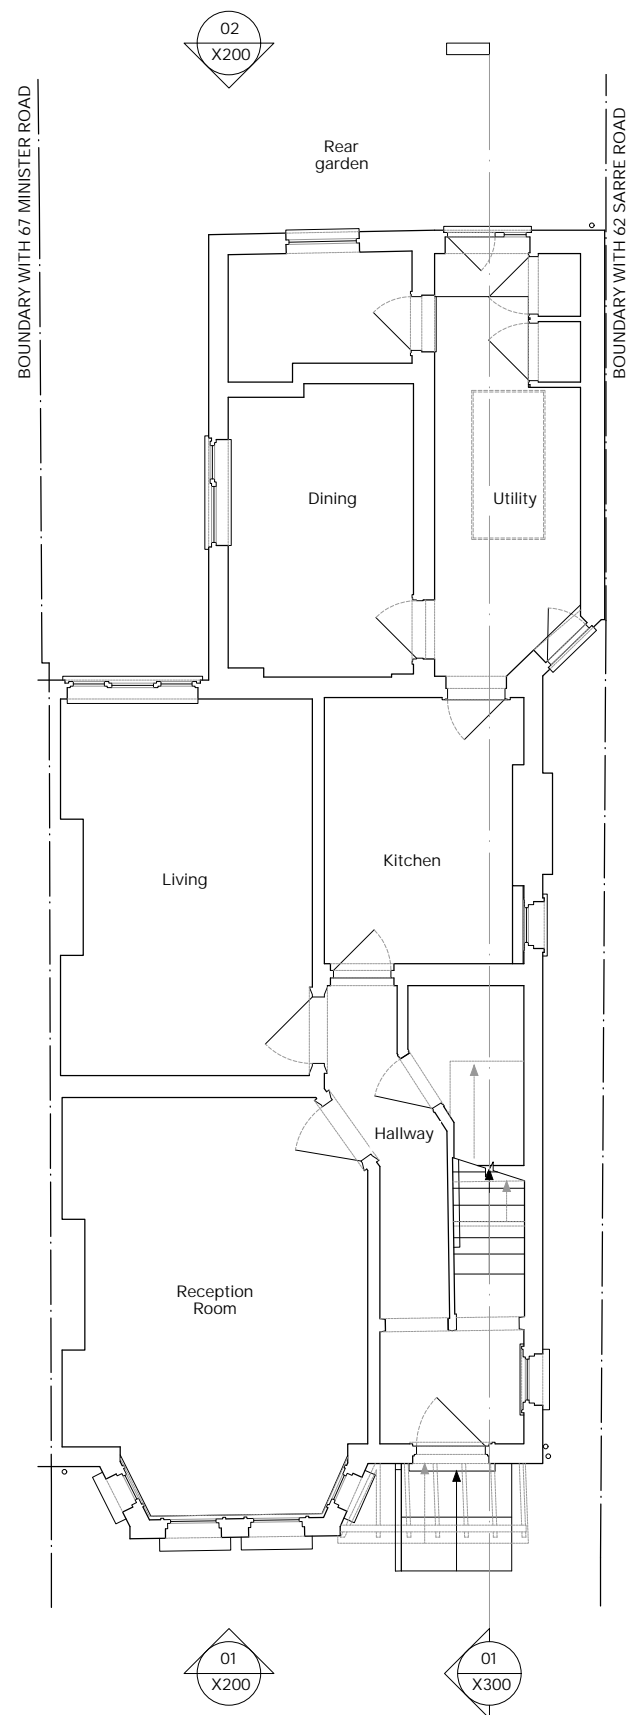

1 Existing ground floor plan

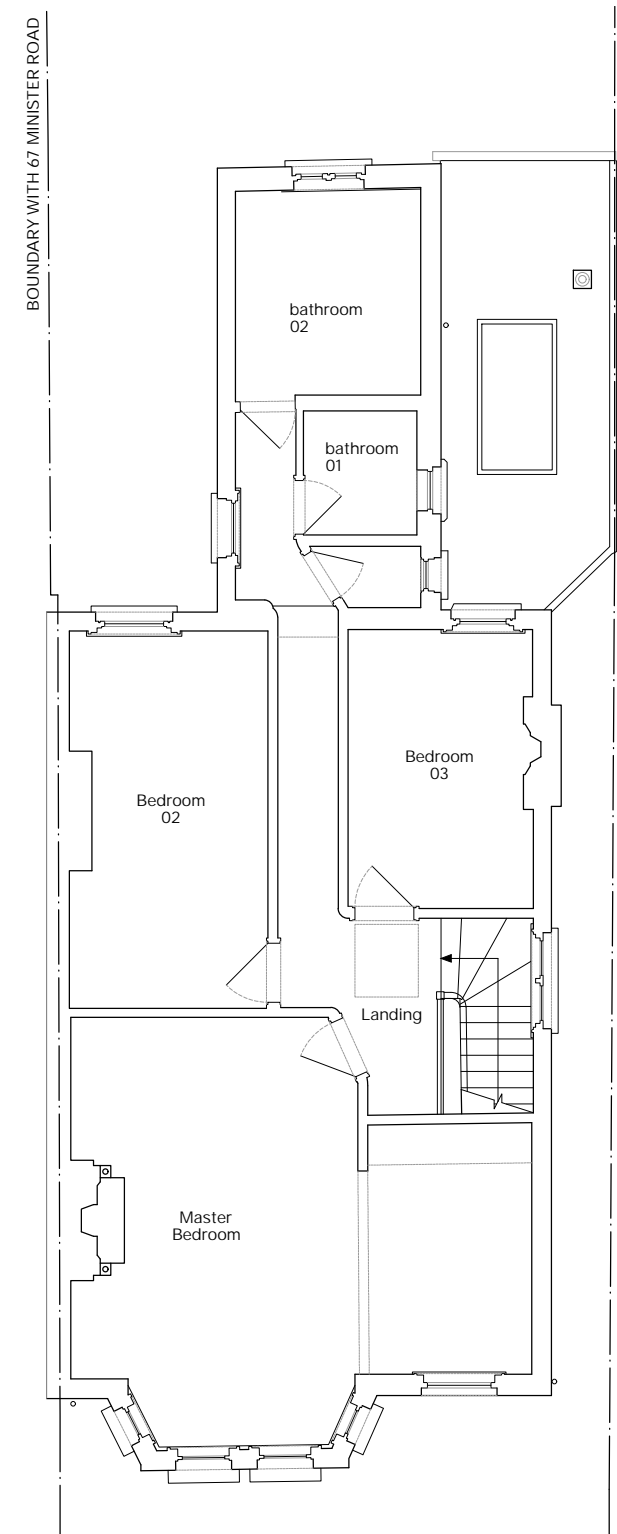

2 Existing first floor plan

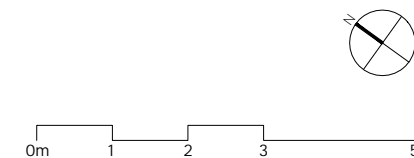

ROAR 8-11 St Johns Lane
 London EC1M 4BF
 020 8080 2055

project
 64 Sarre Road
 London

client
 Jo Saunders

drawing title
 Existing Plans

drawing status
 PLANNING

scale at A1 scale at A3 date
 1:50 1:100 JUN '24

job no. drawing no. rev.
 212 X100 -