

general notes


Do not scale from this drawing. Base survey carried out by others.

Use figured dimensions only & bring any discrepancies to the attention of the Architect. Figured dimensions are in millimeters.

All specified products and materials to be fitted and installed according to manufacturers specifications & instructions.

All building works to be carried out in accordance with current Building Regulations, British Standards & relevant codes of practice.

This drawing is the property of ROAR Architects Ltd. This drawing is copyright.

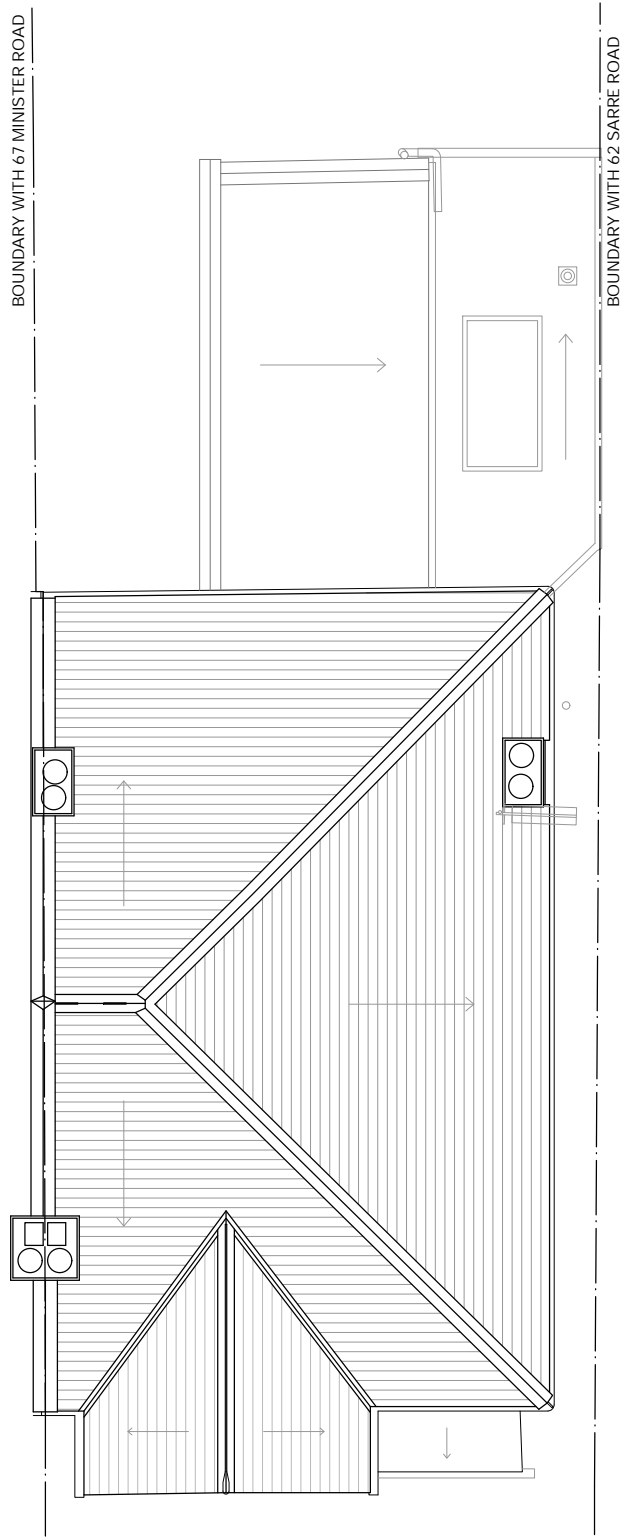

1 Existing roof plan

**ROAR** 8-11 St Johns Lane  
London  
EC1M 4BF  
020 8080 2055

project  
64 Sarre Road  
London

client  
Jo Saunders

drawing title  
Existing Plans

drawing status  
PLANNING

scale at A1    scale at A3    date  
1:50    1:100    JUN. '24

job no.    drawing no.    rev.  
212    X101    -

