

DESIGN LEAD

KASAWOO LTD
UNIT 44 SPECTRUM HOUSE
32-34 GORDON HOUSE ROAD
LONDON NW5 1LP
E: DARIUS@KASAWOO.COM
T: +44 (0) 7306 376 874
W: WWW.KASAWOO.COM

CONSULTANTS

GENERAL NOTES

To be read as part of and in conjunction with the approved Planning Application 2022/3071/P

DO NOT TAKE ANY MEASUREMENTS FROM DRAWINGS. ALL DIMENSIONS SHALL BE CHECKED AND VERIFIED BY BUILDER BEFORE PROCEEDING WITH THE WORK. REPORT ANY DISCREPANCIES TO EMPLOYER.

ISSUE	DATE
P1 Planning	1st August '24


DRAWING TITLE
**DETAILS
SHEET 1**

SCALE	SEE INDIVIDUAL ELEMENTS
DATE	01.08.2024
DOCUMENT	PLANNING CONDITION INFO

DRAWING NUMBER
A-500 P1



1 **KEY FRONT ELEVATION**
Scale: 1:100

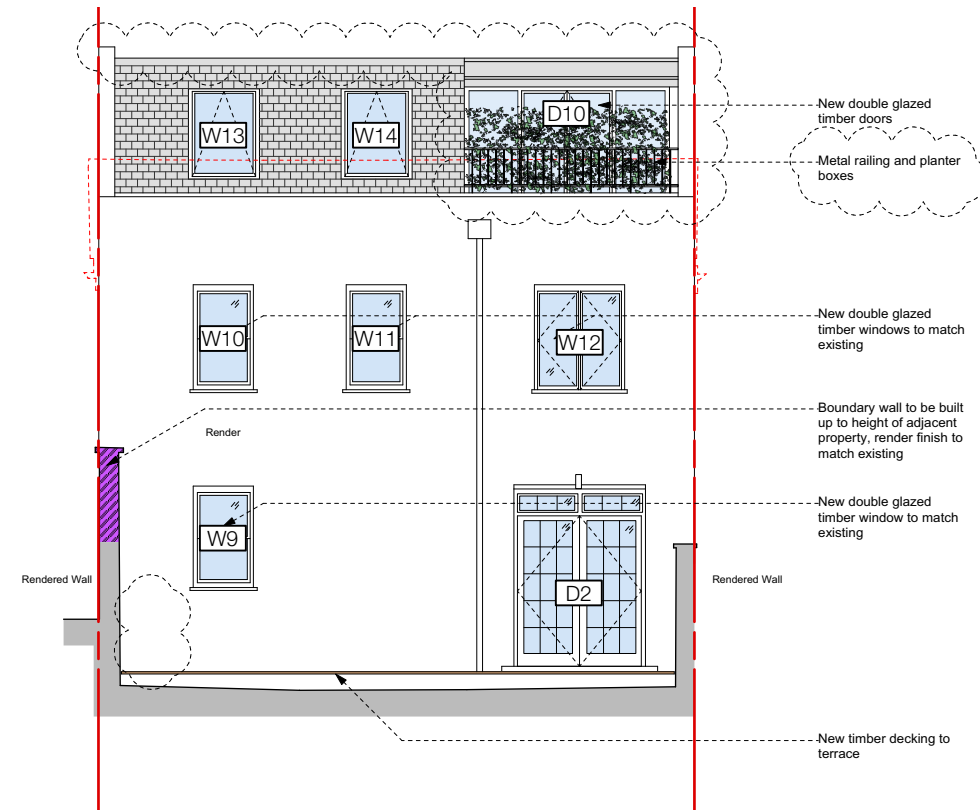

2 **KEY REAR ELEVATION**
Scale: 1:100