



General notes:

Do not scale from drawings.
Errors to be reported immediately to the Architect.
To be read in conjunction with all relevant Architects', Services and Structural Engineers' drawings.
All existing site, tree and building information has been compiled from different sources.
All dimensions to be checked on site.

Existing		
New		
Demolition		
Soft strip		
Site boundary		

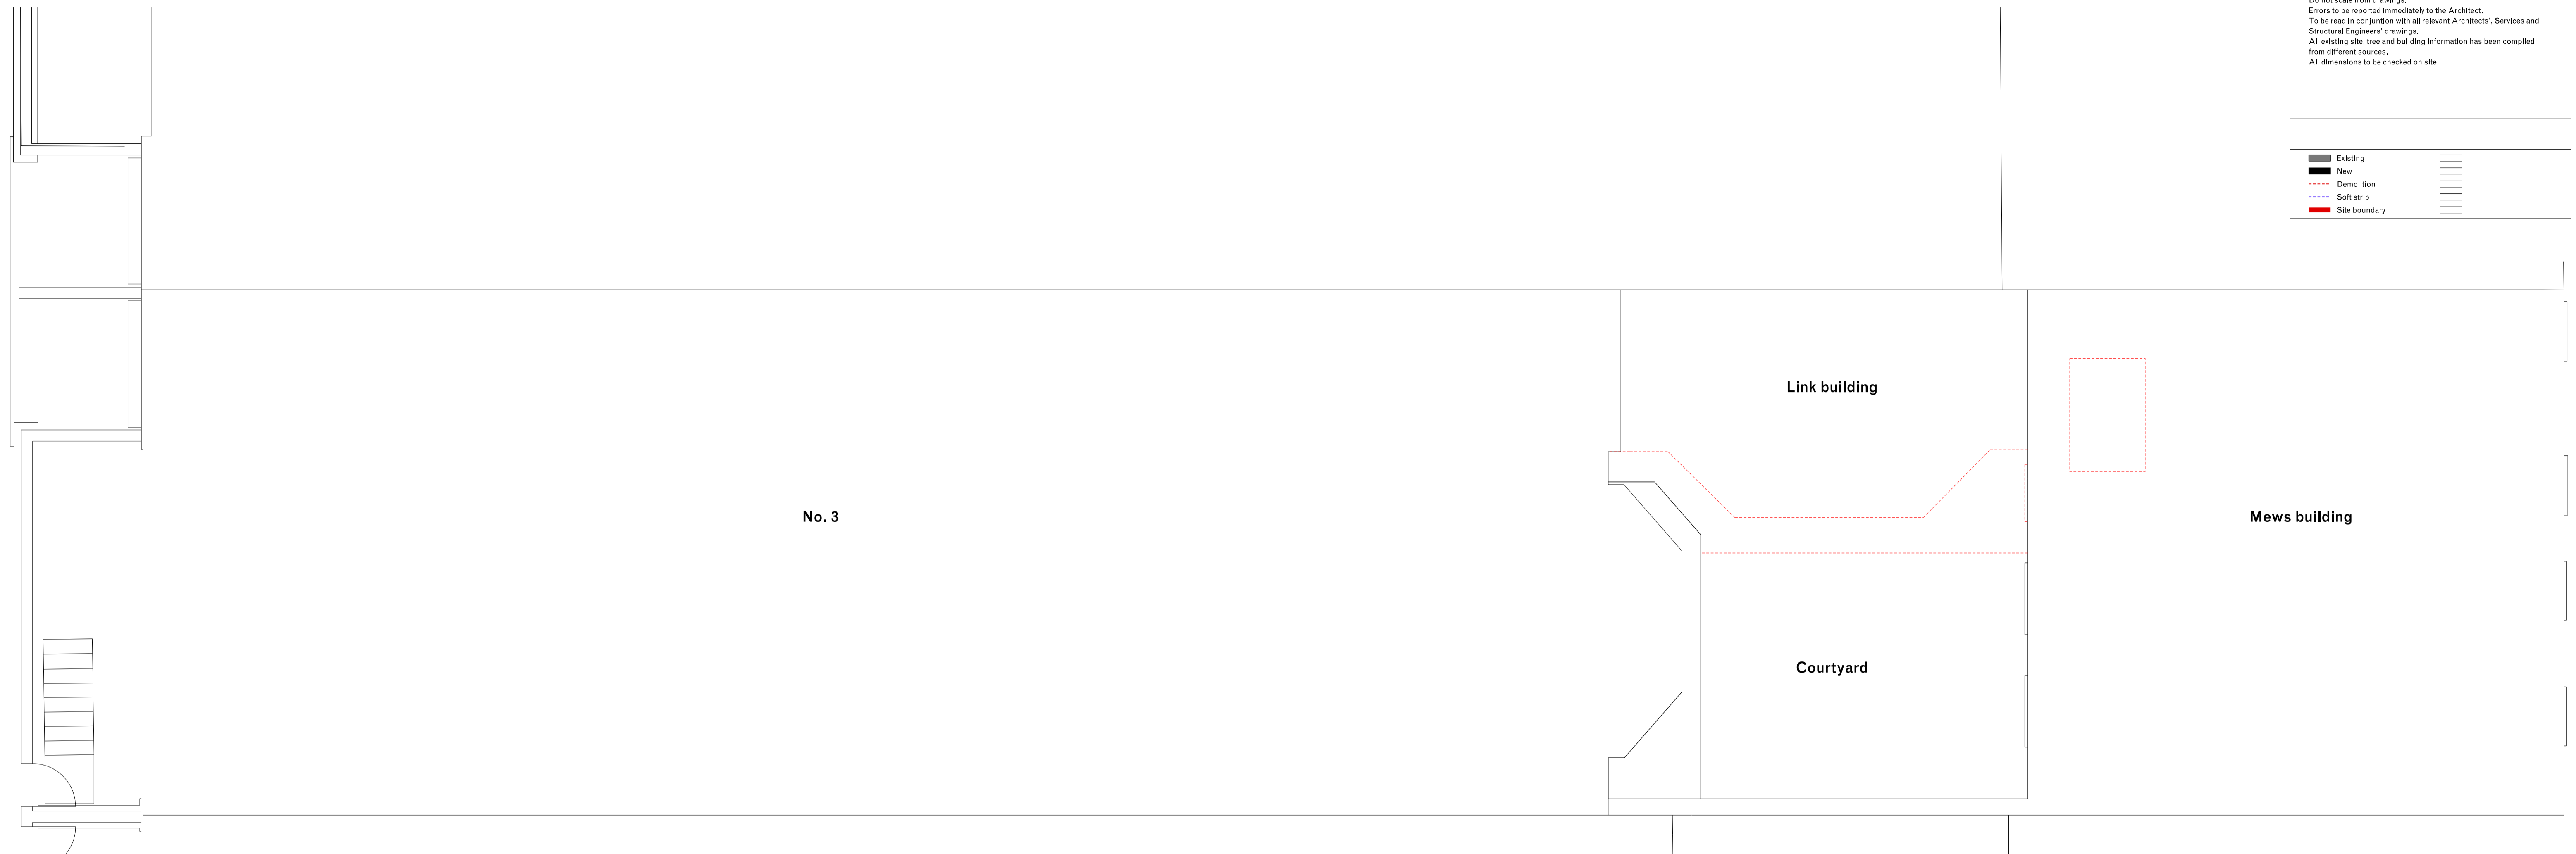

Rev.	Date	Description	Drawn	Check

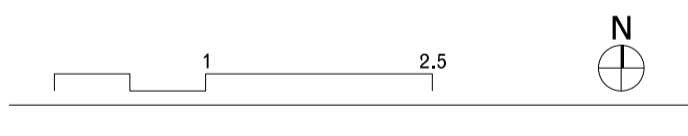

**WENDOVER
STUDIO**

7 Cambridge Gate
London NW1 4JX
wendoverpartners.com

Project	Project number
3 Cambridge Gate Flat 1	051
Client	
Mr O Tikhturov & Ms A Radchenko	
© Wendover Studio Ltd.	

Drawing name	Drawing number
Existing drawings Roof plan	01_03

Date	08/01/2024	Issue
Scale / Format	1:50 / A1	00
Drawn / Checked	DMU / JPC	Stage 3
Approved	JPC	
CAD Reference		