


Existing Site Plan 1:200

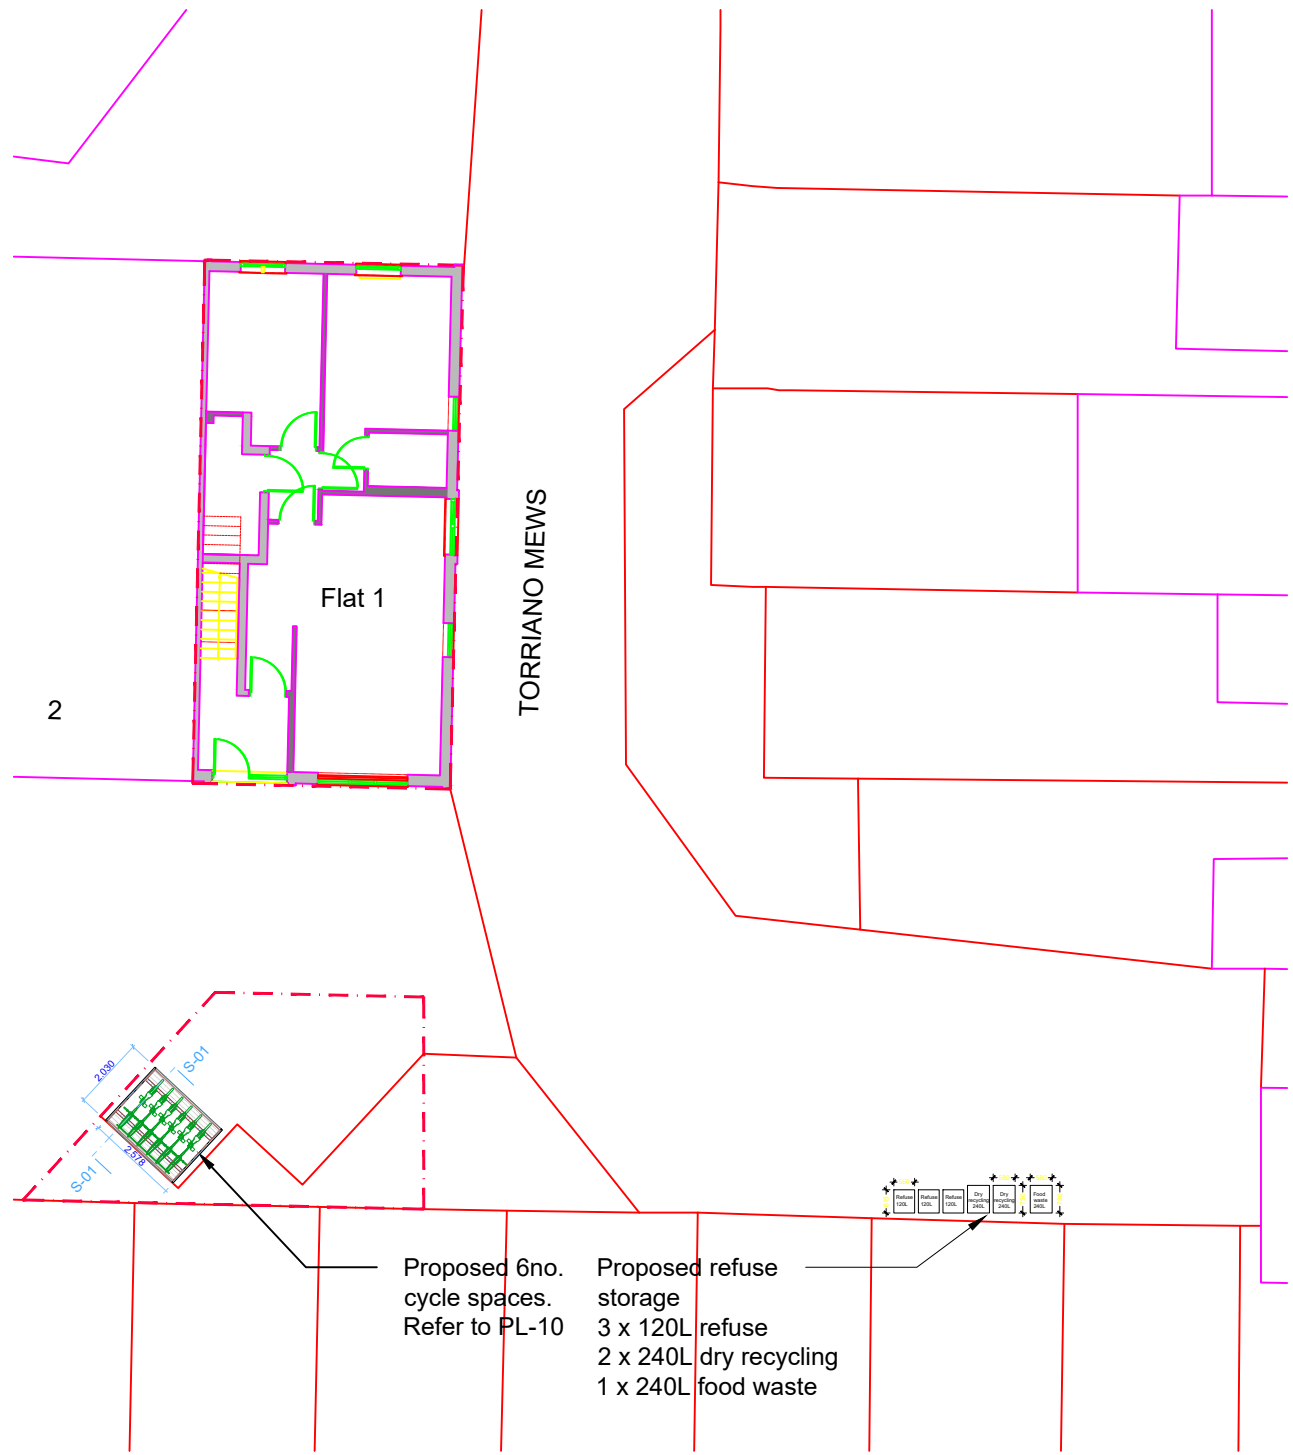

Proposed Site Plan 1:200

Proposed 6no. cycle spaces. Refer to PL-10

Proposed refuse storage  
 3 x 120L refuse  
 2 x 240L dry recycling  
 1 x 240L food waste

Unit 67 Whitemantle Court  
 29 Rookwood Way  
 London E3 2XT  
 020 3095 9748  
 www.interurbanstudios.com  
 info@interurbanstudios.com

PROJECT  
 7 Torriano Mews  
 London NW5 2RZ

DRAWING  
 Existing and Proposed  
 Site plan

SCALE @A3 DATE  
 1:200 15.05.23


STATUS  
 TENDER

DRAWING NO. DRAWN/CHECK  
 TEN-01 GF/MS

REVISION  
 08.08.23 A General revision

KEY

N

 

THIS DRAWING IS COPYRIGHT 2023 DIMENSIONAL INTER URBAN STUDIOS LTD AND NOT TO BE SCALED FOR PURPOSES OTHER THAN PLANNING APPLICATIONS; REFER TO WRITTEN