

Notes:	Issue ID	Issue Name	Date
All dimensions must be checked and UVAdesign Ltd is to be informed of any discrepancies prior to construction. All drawings prepared by UVAdesign Ltd are not to be used for any submissions, area schedule calculation or used by any other persons or companies other than UVAdesign Ltd unless written consent has been given by UVAdesign Ltd.	01	NMA	12/12/2022

Notes:


T: +44 (0) 20 7371 57 97
 E: hello@uvadesign.co.uk
 W: www.uvadesign.co.uk
 A: 88 Peterborough road
 Fulham SW6 3HH



Project:
Former Hampstead Police Station Stables
 London NW3 1PD

Layout Title:
PROPOSED DESIGN
 Floor plans
 Status:
Planning

Issue date	Drawn by	Project code	Number	Rev
12/12/2022	@A3	113-21	PD.01	01
Scale:				
1:100				

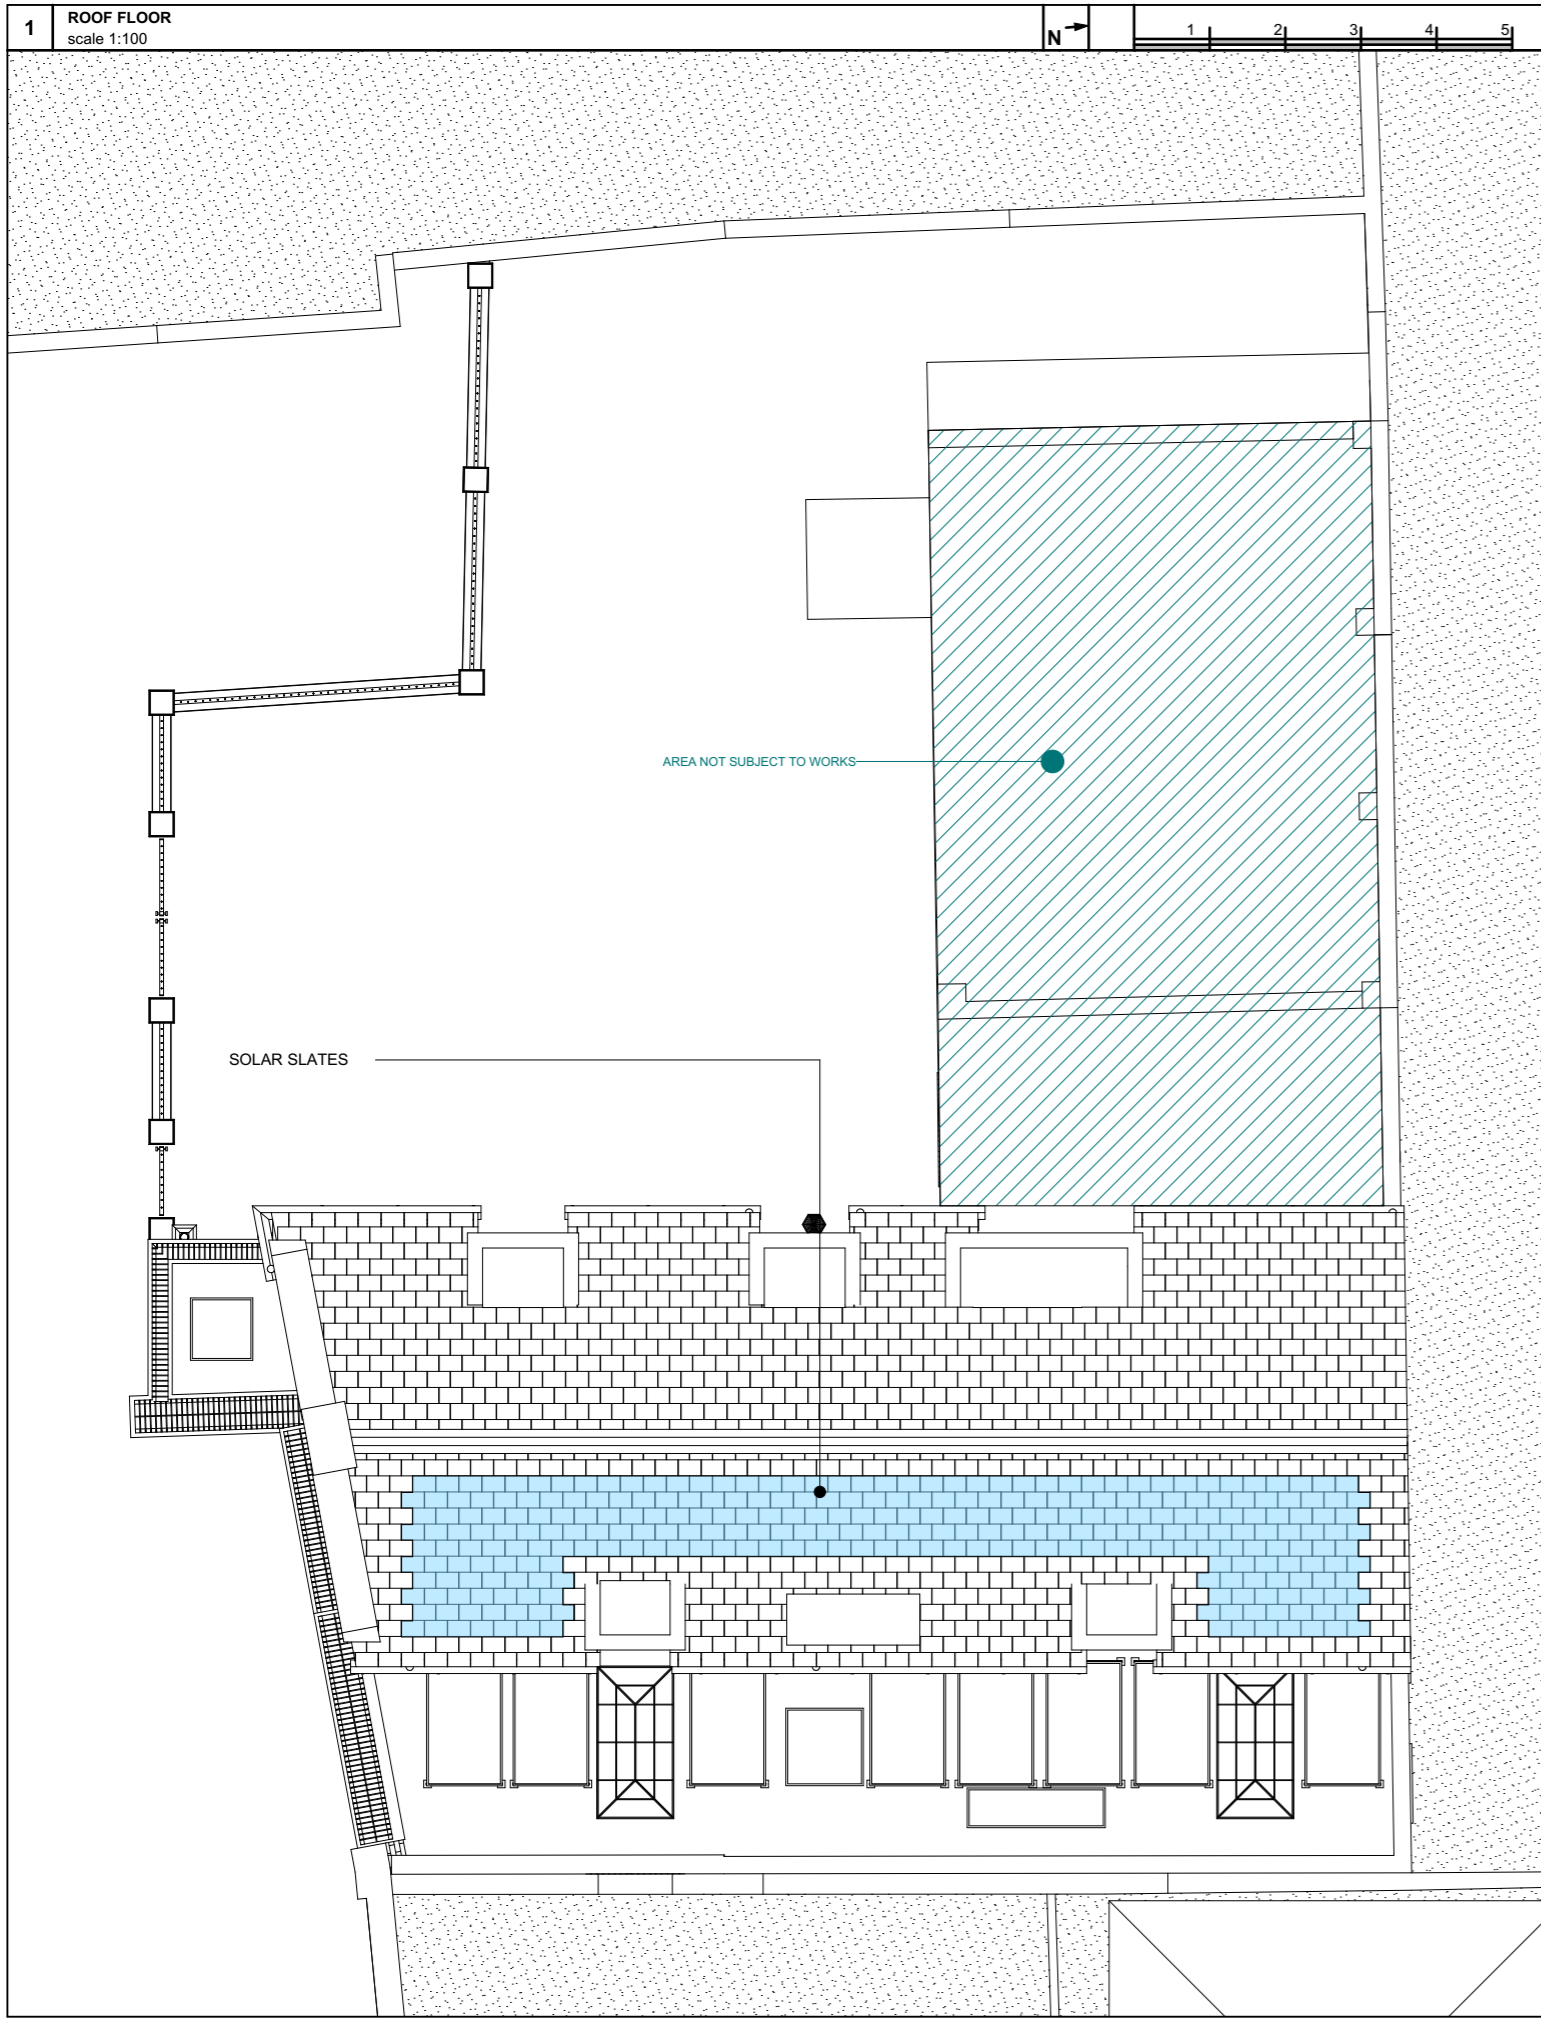

Notes:	Issue ID	Issue Name	Date	Notes:
All dimensions must be checked and UVAdesign Ltd is to be informed of any discrepancies prior to construction. All drawings prepared by UVAdesign Ltd are not to be used for any submissions, area schedule calculation or used by any other persons or companies other than UVAdesign Ltd unless written consent has been given by UVAdesign Ltd.	01	NMA	12/12/2022	

Notes:

T: +44 (0) 20 7371 57 97
 E: hello@uvadesign.co.uk
 W: www.uvadesign.co.uk
 A: 88 Peterborough road
 Fulham SW6 3HH

UVAdesign Ltd



Project:	Layout Title:	Issue date	Drawn by	Project code	Number	Rev
Former Hampstead Police Station Stables	PROPOSED DESIGN	12/12/2022		113-21	PD.02	01
London NW3 1PD	Floor plans	Scale:				
	Status:	1:100	@A3			
	Planning					




Notes:	Issue ID	Issue Name	Date	Notes:
All dimensions must be checked and UVAdesign Ltd is to be informed of any discrepancies prior to construction. All drawings prepared by UVAdesign Ltd are not to be used for any submissions, area schedule calculation or used by any other persons or companies other than UVAdesign Ltd unless written consent has been given by UVAdesign Ltd.	01	NMA	12/12/2022	

T: +44 (0) 20 7371 57 97
E: hello@uvadesign.co.uk
W: www.uvadesign.co.uk
A: 88 Peterborough road
Fulham SW6 3HH





Project:	Former Hampstead Police Station Stables London NW3 1PD
Layout Title:	PROPOSED DESIGN Elevations and Sections
Status:	Planning


Issue date	Drawn by	Project code	Number	Rev
12/12/2022		113-21	PD.03	01
Scale:	1:100	@A3		

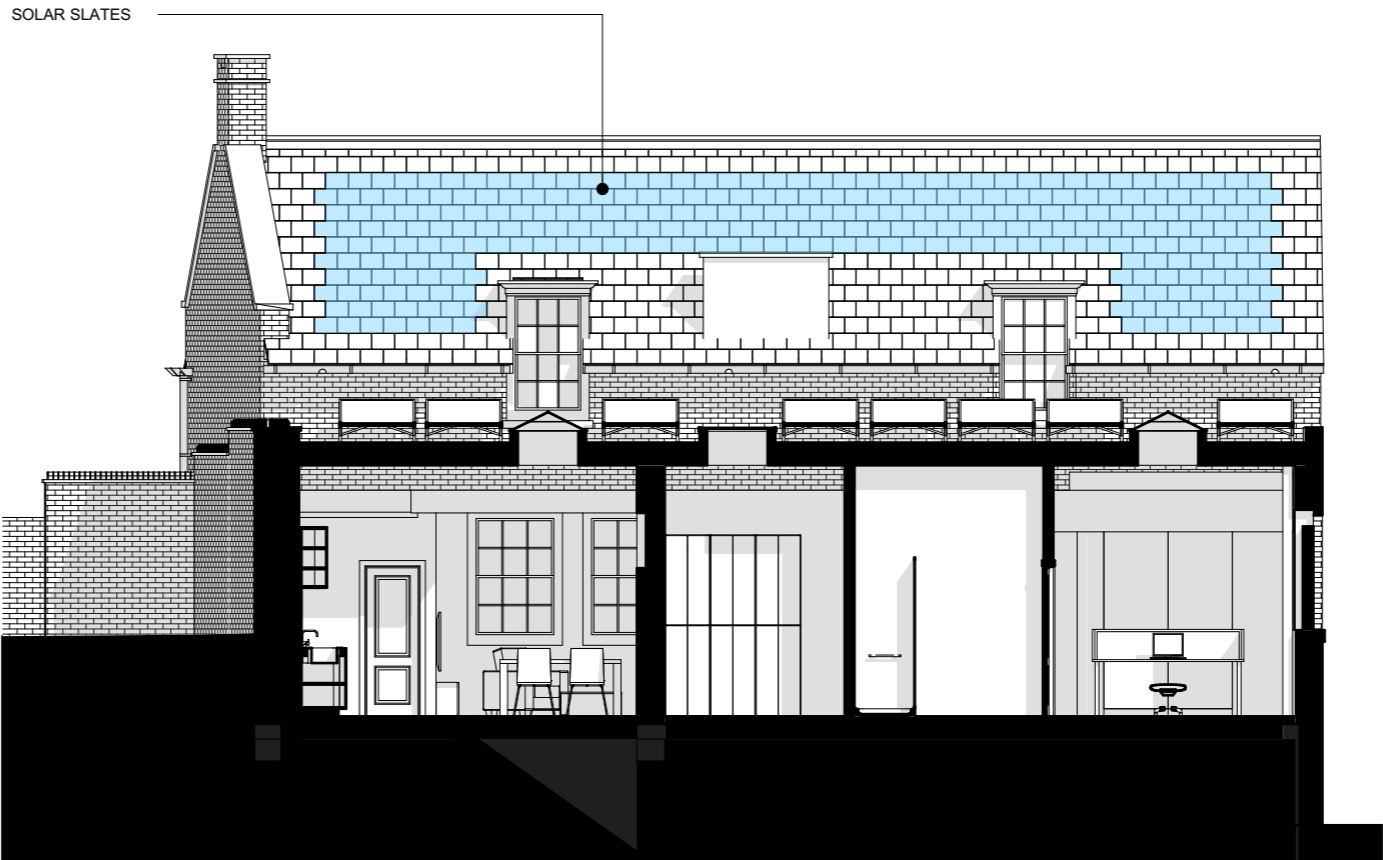

Notes: All dimensions must be checked and UVAdesign Ltd is to be informed of any discrepancies prior to construction. All drawings prepared by UVAdesign Ltd are not to be used for any submissions, area schedule calculation or used by any other persons or companies other than UVAdesign Ltd unless written consent has been given by UVAdesign Ltd.	Issue ID	Issue Name	Date	Notes:	T: +44 (0) 20 7371 57 97 E: hello@uvadesign.co.uk W: www.uvadesign.co.uk A: 88 Peterborough road Fulham SW6 3HH	Project: Former Hampstead Police Station Stables London NW3 1PD	Layout Title: PROPOSED DESIGN Elevations and Sections	Issue date: 12/12/2022	Drawn by: @A3	Project code: 113-21	Number: PD.04	Rev: 01
	01	NMA	12/12/2022		UVAdesign Ltd		Planning	1:100				

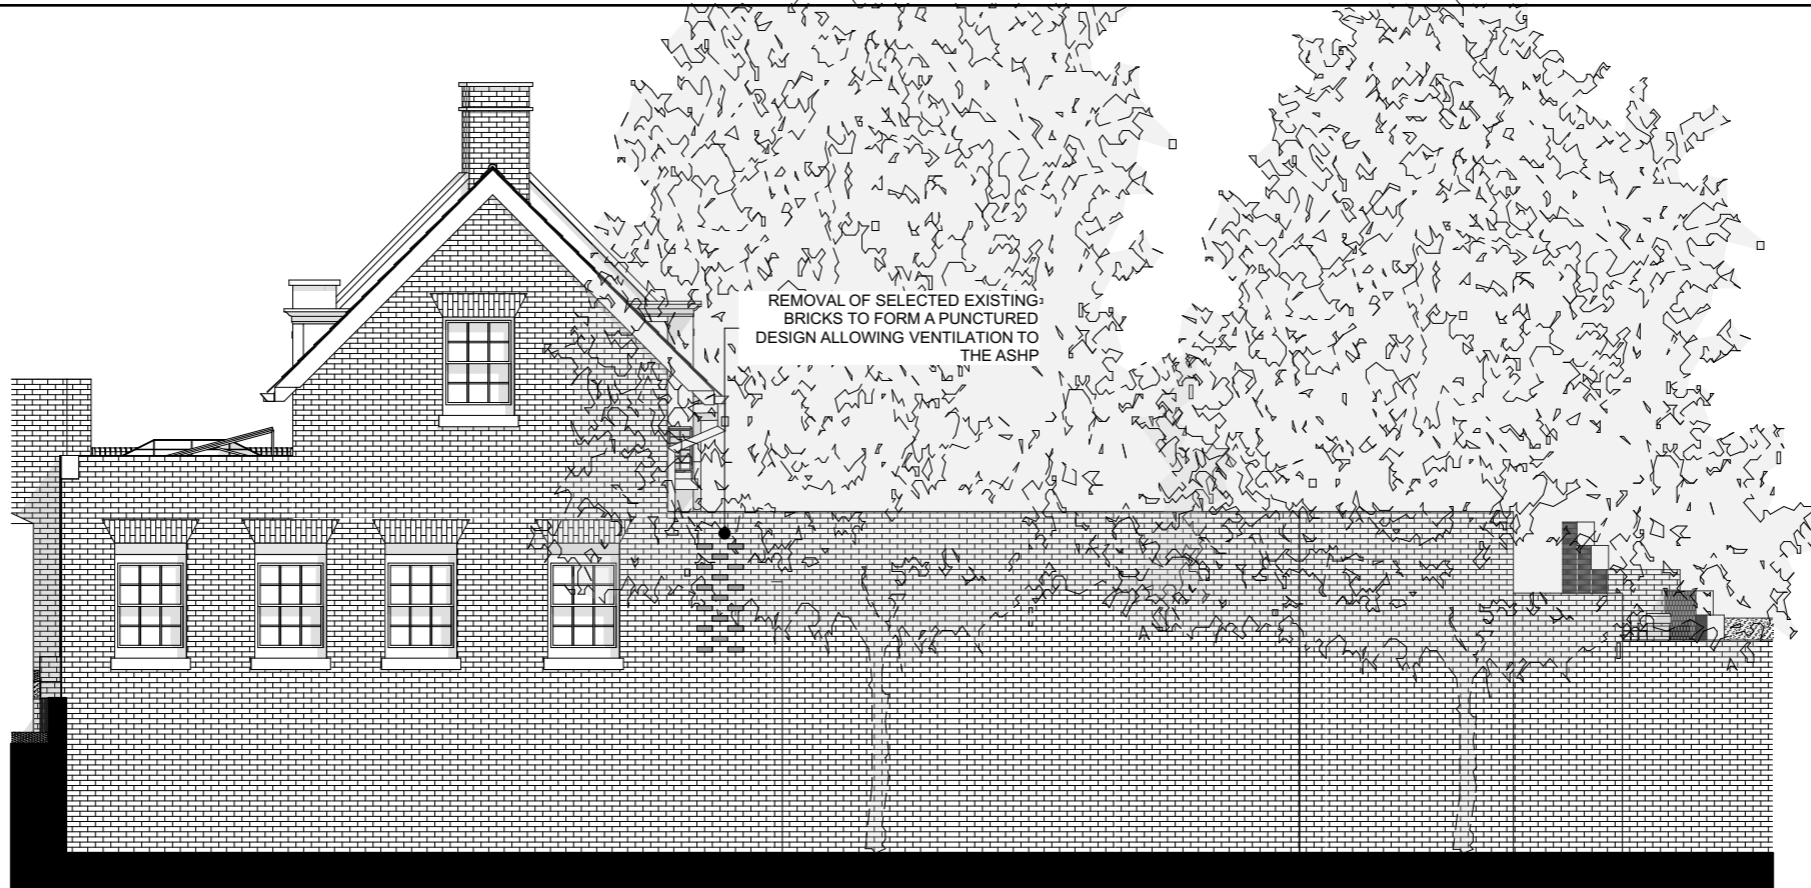

Notes: All dimensions must be checked and UVAdesign Ltd is to be informed of any discrepancies prior to construction. All drawings prepared by UVAdesign Ltd are not to be used for any submissions, area schedule calculation or used by any other persons or companies other than UVAdesign Ltd unless written consent has been given by UVAdesign Ltd.	Issue ID	Issue Name	Date	Notes:	T: +44 (0) 20 7371 57 97		Project:	Layout Title:	Issue date	Drawn by	Project code	Number	Rev
	01	NMA	12/12/2022		E: hello@uvadesign.co.uk W: www.uvadesign.co.uk A: 88 Peterborough road Fulham SW6 3HH		Former Hampstead Police Station Stables London NW3 1PD	PROPOSED DESIGN Elevations and Sections	12/12/2022		113-21	PD.05	01
							Status:	Scale:	1:100	@A3			
							Planning						

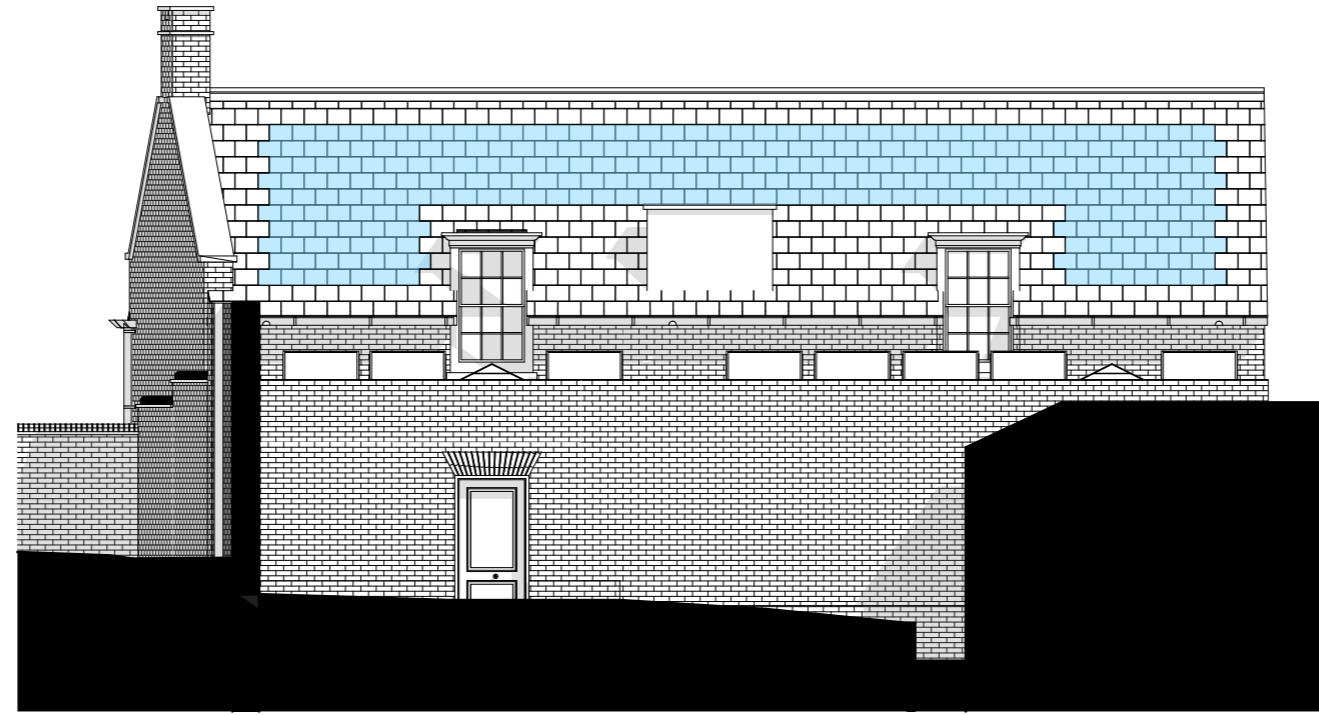

Notes: All dimensions must be checked and UVAdesign Ltd is to be informed of any discrepancies prior to construction. All drawings prepared by UVAdesign Ltd are not to be used for any submissions, area schedule calculation or used by any other persons or companies other than UVAdesign Ltd unless written consent has been given by UVAdesign Ltd.	Issue ID	Issue Name	Date	Notes:	T: +44 (0) 20 7371 57 97 E: hello@uvadesign.co.uk W: www.uvadesign.co.uk A: 88 Peterborough road Fulham SW6 3HH	Project: Former Hampstead Police Station Stables London NW3 1PD	Layout Title: PROPOSED DESIGN Elevations and Sections	Issue date: 12/12/2022	Drawn by: @A3	Project code: 113-21	Number: PD.06	Rev: 01
	01	NMA	12/12/2022		UVAdesign Ltd	Status: Planning	Scale: 1:100					